



ALL DIMENSIONS TO BE CHECKED ON SITE PRIOR TO COMMENCEMENT. NO STRUCTURAL CHANGES TO BE MADE WITHOUT AUTHORITY.

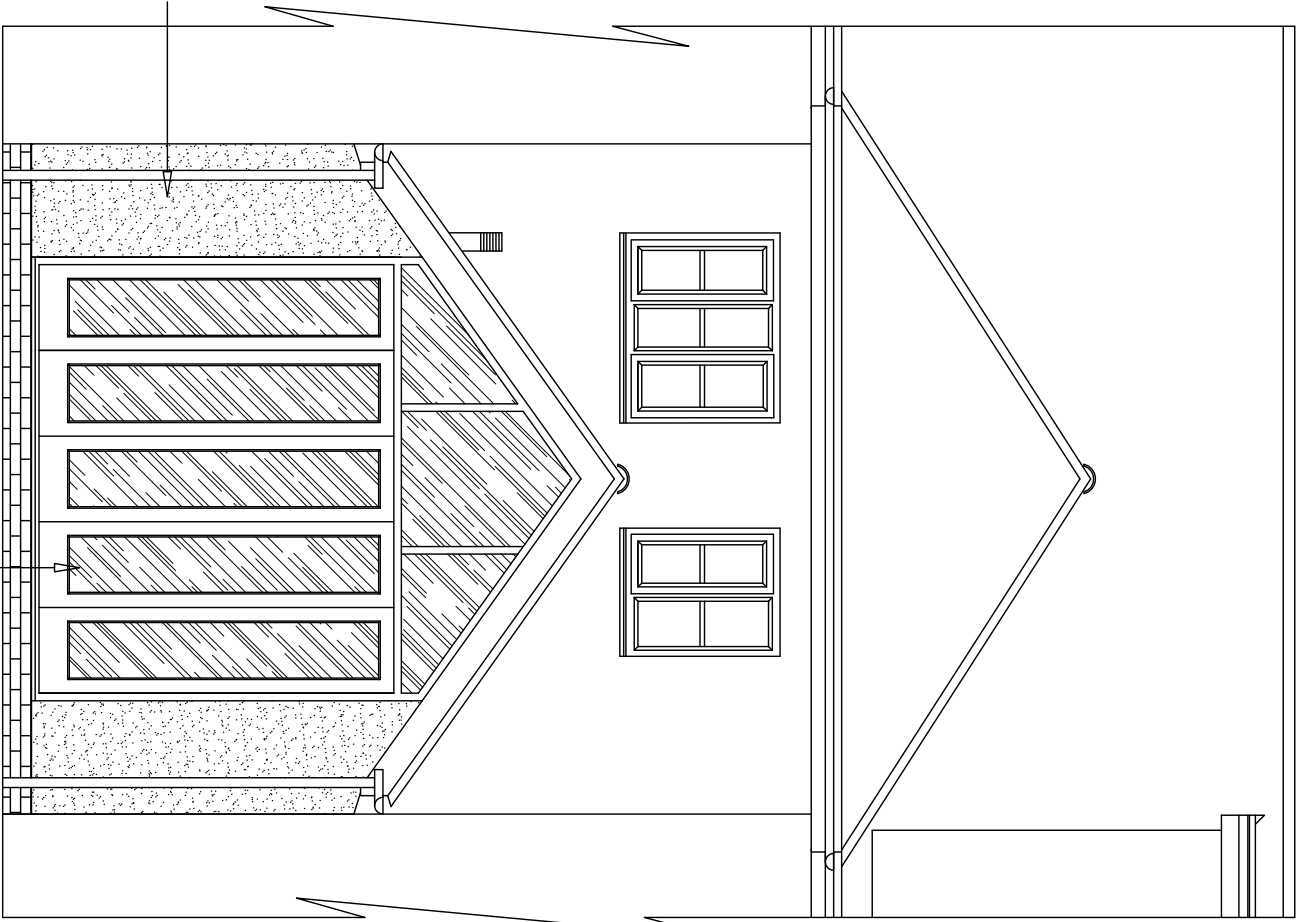

2 COAT WATERPROOF RENDER TO CAVITY WALLS 100 THERMALITE OUTER LEAF, 100 DRYTHERM FILL CAVITY, WITH 100 THERMALITE INNER LEAF. STAINLESS WALL TIES SPACED AT 450 VERTICALLY AND 750 HORIZONTALLY AND AT 225 C/C AT REVEAL OPENINGS. INSULATED DPC AT CAVITY CLOSURES.

TOUGHENED 4:16:4 LOW E DOUBLE GLAZING TO DOORS, (WER 3 OR HIGHER MIN U VALUE 1.6 WM2/K)

PROPOSED REAR ELEVATION 1:50

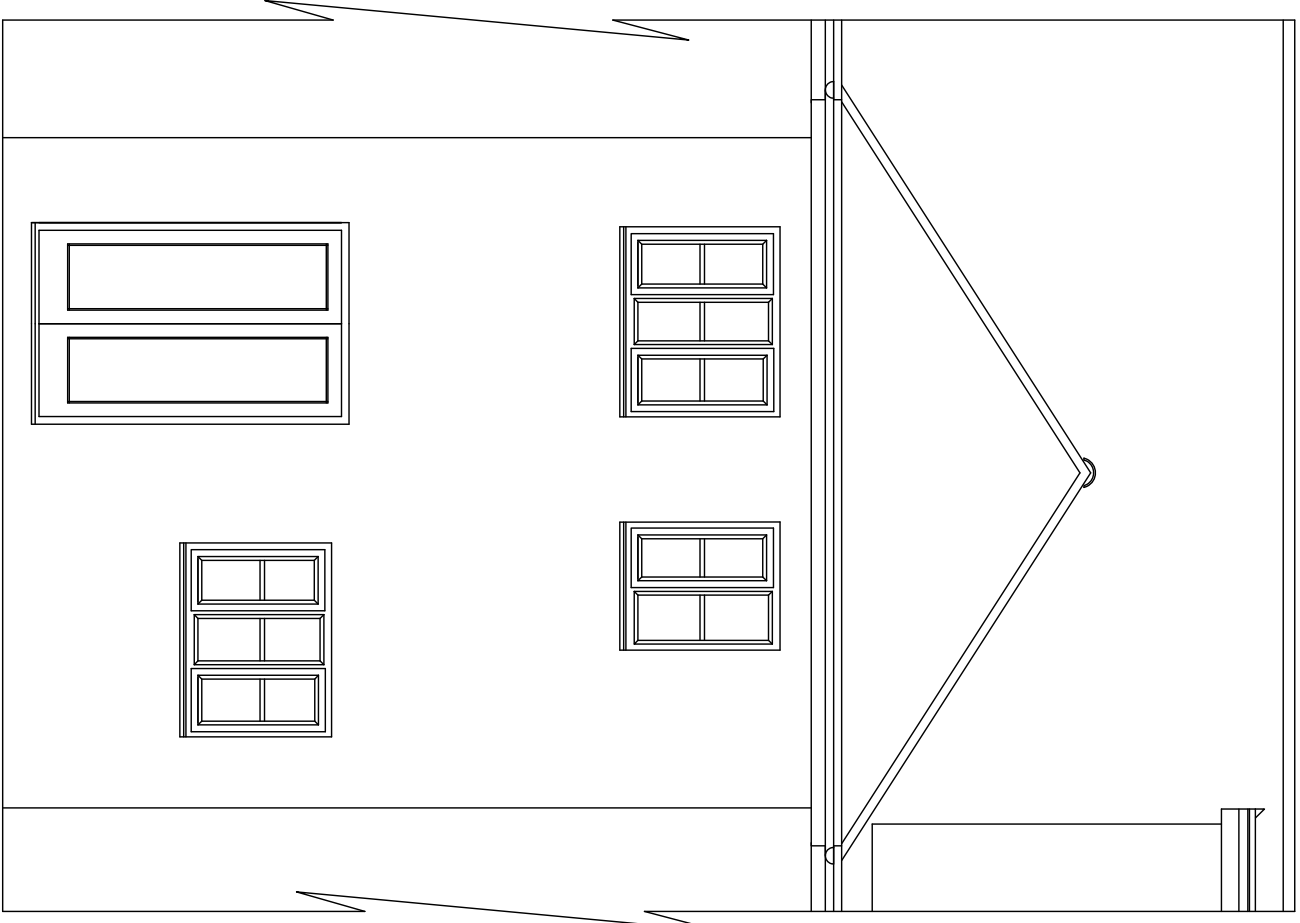


EXISTING REAR ELEVATION 1:50

PROJECT:
SINGLE STOREY REAR EXTENSION
AND INTERNAL MODIFICATIONS

CLIENT:
NAOMI SHOFFMAN
18 FIRS WOOD CLOSE
POTTERS BAR
HERTS
EN6 4BY

REV.

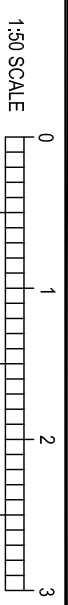

DRAWING NO
3118 E A1

DATE
AUG 2020

SCALE
1:50 1:100 @ A3

SHEET NO
3 OF 4

DRAWN CMM TEL 01283 845270