




- Notes
- 1- This drawing is not for construction
  - 2- All Dimension are in millimeters
  - 3- Dimensions are not to be scaled directly from drawings
  - 4- All dimensions are to be checked on site and the Architect is to be inform of any discrepancies before construction commences
  - 5- All references to drawings refer to current revision of that drawing
  - 6- The Copyright of this drawing belongs to ArchPL Ltd.

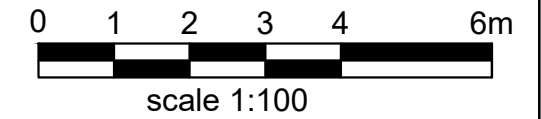

- Existing Wall
- Wall/partition to be removed
- Proposed wall/partition

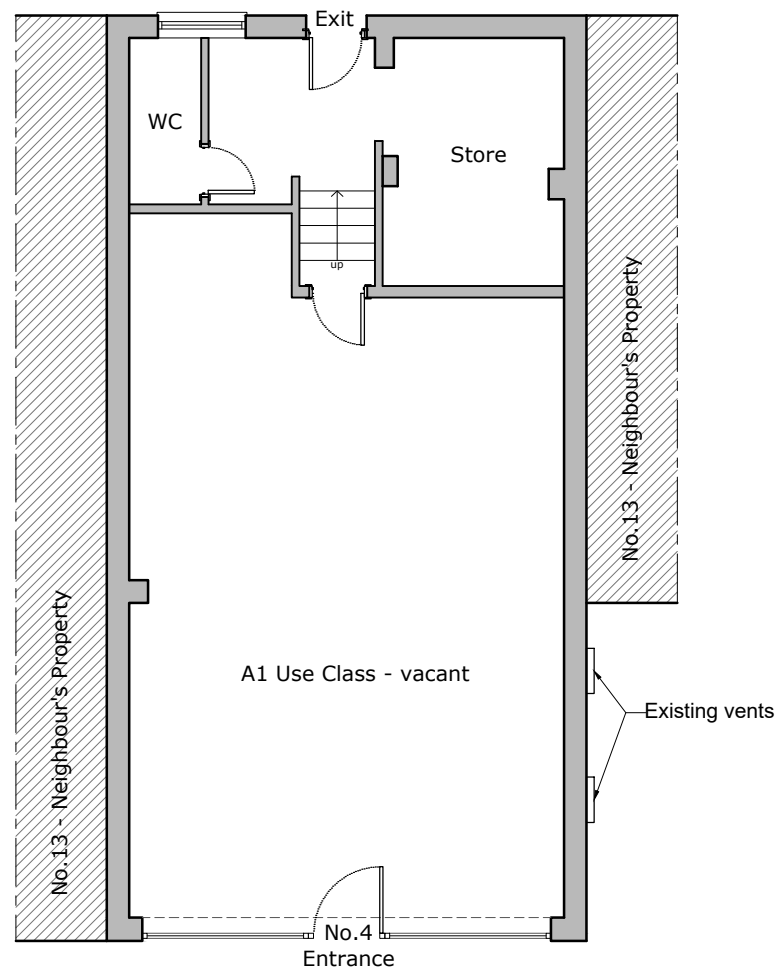

Existing Ground Floor Plan

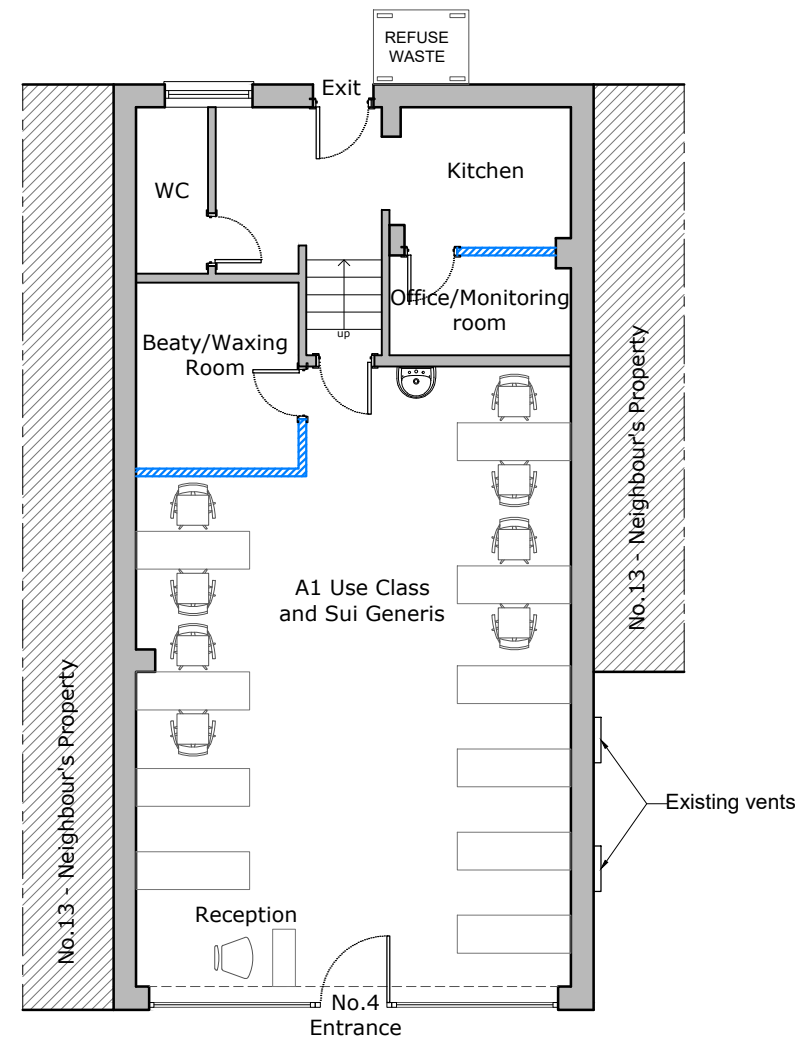

Proposed Ground Floor Plan

Rev.	Date	Revisions
-	-	-
<b>FOR PLANNING</b>		
 <b>ARCH</b> ARCHITECTURAL DESIGN STUDIO 33B Grand Parade, Green Lanes, Haringey, London, N4 1LG Tel: 0208 809 2320 - 0784241 0527 Web: www.archpl.co.uk		
Client		Ms Thu Traneg Mr Khac Tu Bui
Project		4 Maynard Place, Cuffley EN6 4JA
Scale	1/100@A3	Date 07/2018
Drawn By	LLB	Checked By AEC
Project No.	18111	Revision -
Drawing No.	A101	
Drawing title		
Existing /Proposed Floor Plans		