




EXISTING FIRST FLOOR PLAN

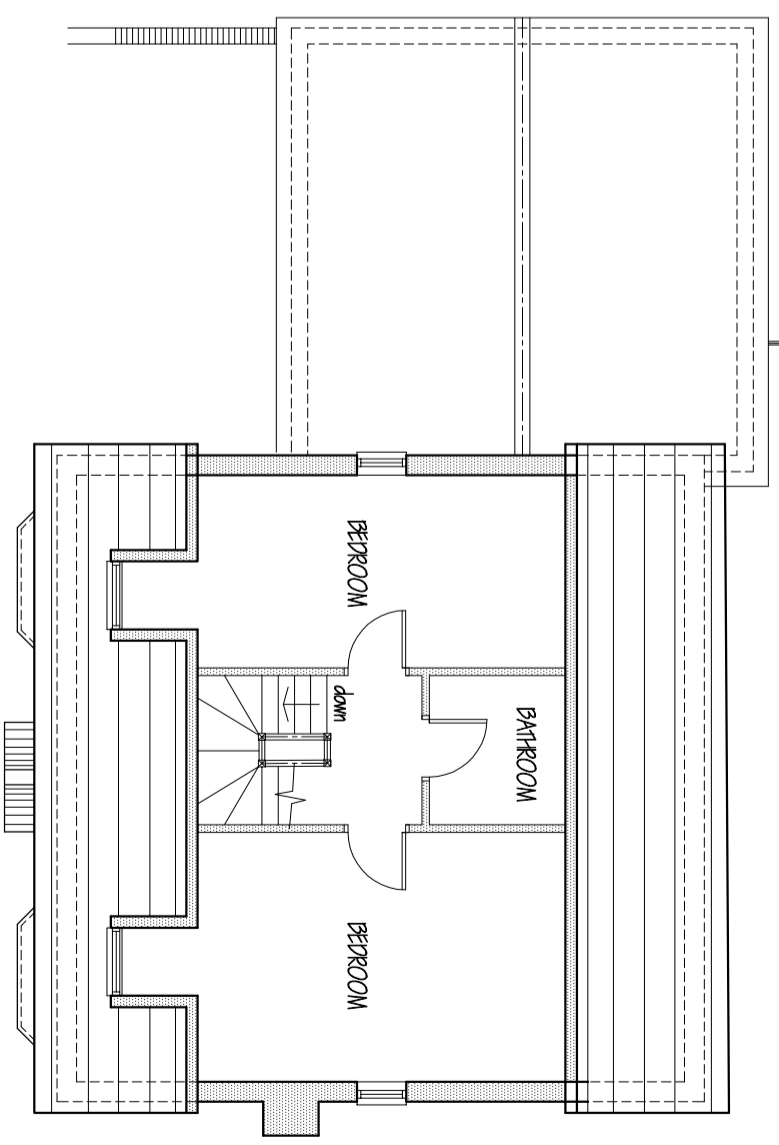


EXISTING SECOND FLOOR PLAN

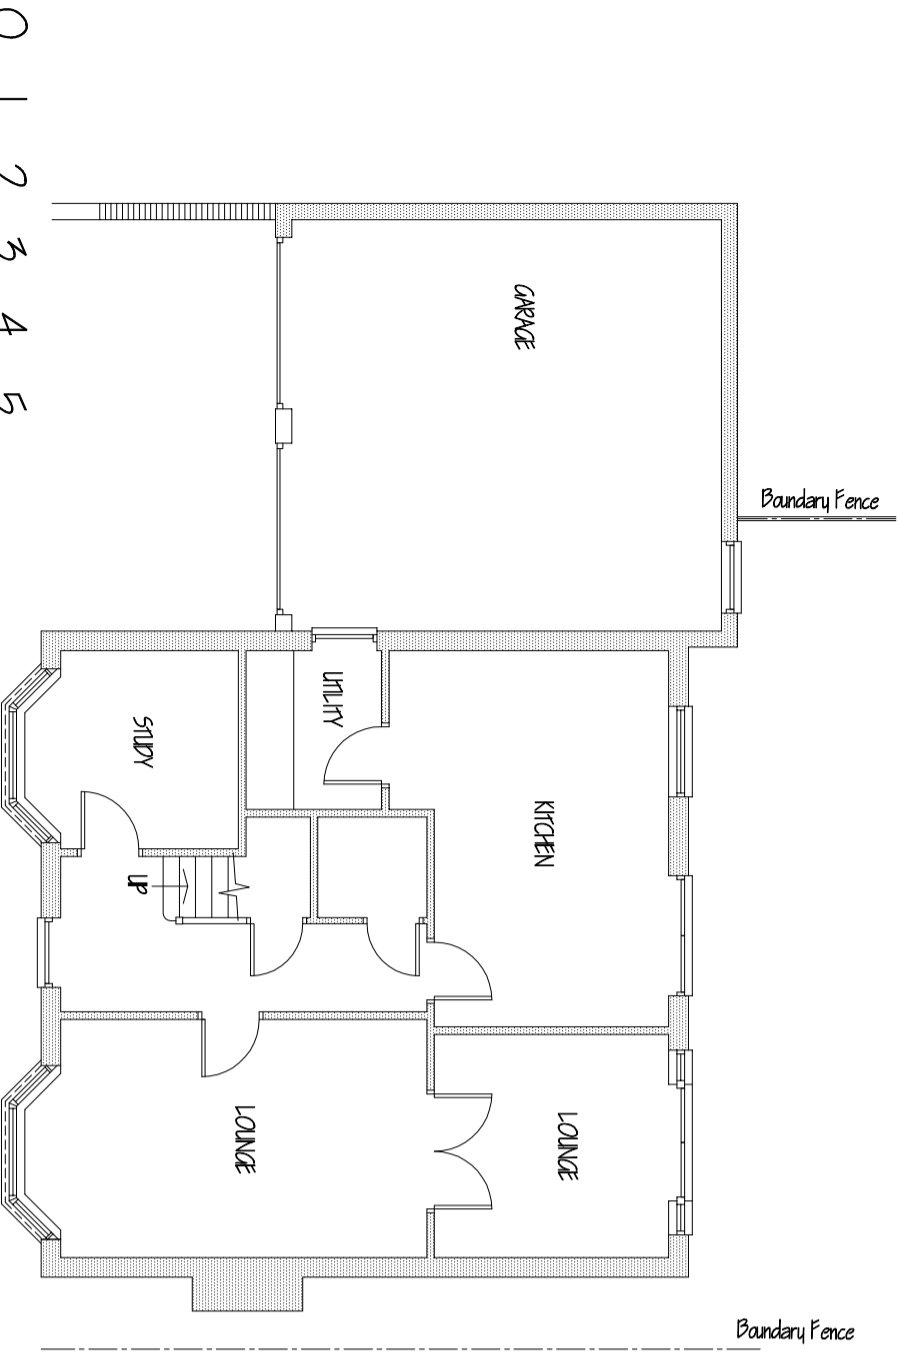

EXISTING GROUND FLOOR PLAN

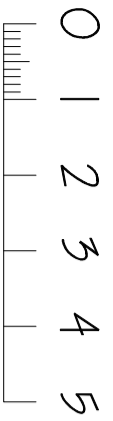

Metres  
Scale Bar @ 1:100

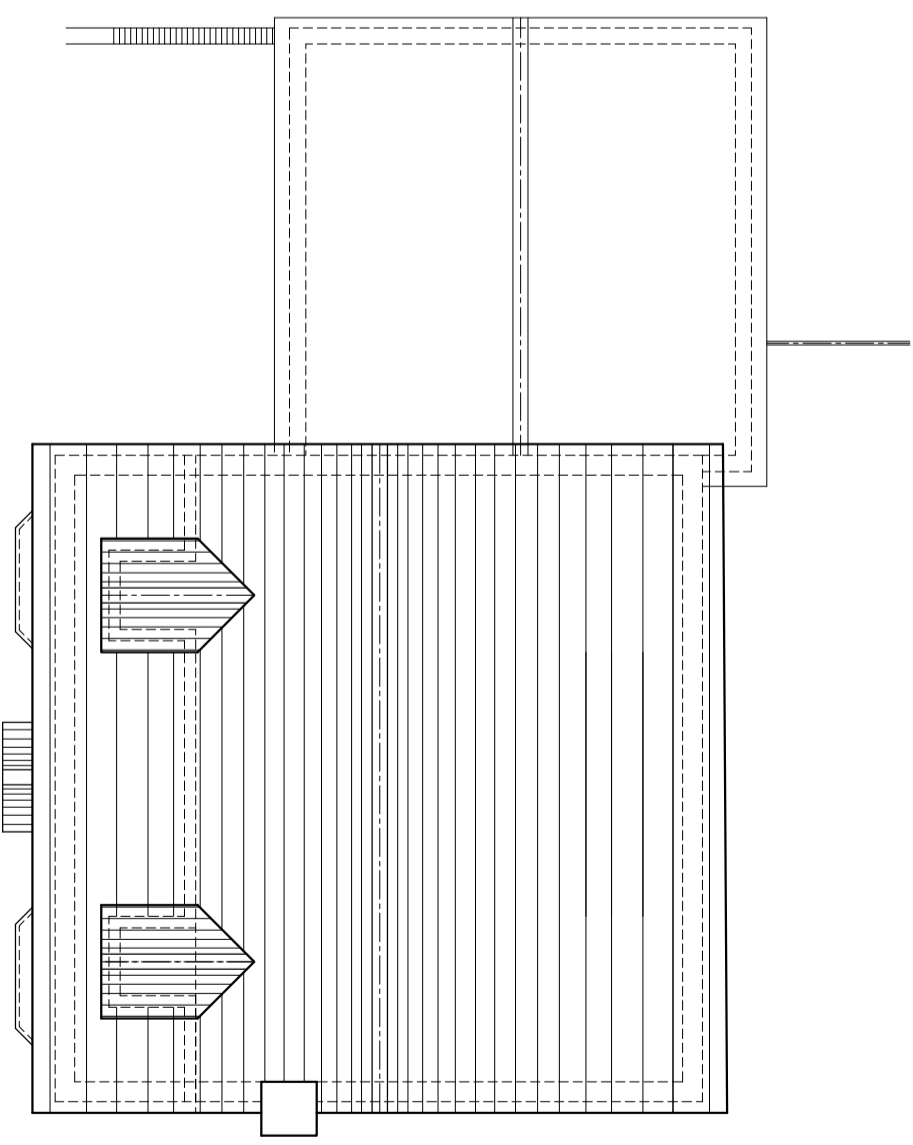

EXISTING ROOF PLAN

Project  
PROPOSED 3 STOREY EXTENSION TO FRONT ELEVATION AND GROUND FLOOR REAR  
EXTENSION AND GARAGE CONVERSION TO 'GRANNY' ANNEXE AND FIRST FLOOR GYM AREA  
Address 42 DARTFORD CLOSE, HATFIELD, HERTS, AL10 9PF

Title  
EXISTING FLOOR PLANS  
- SHEET 1

| Rev         | Date | Description   |
|-------------|------|---------------|
| CLIENT      |      | Dr F MAHAMMUD |
| DATE        |      | November 2022 |
| SCALE       |      | 1:100 @ A3    |
| DRAWING No. |      | 22 / 70       |
|             |      | Revision - B  |