


PLANNING


BRICK

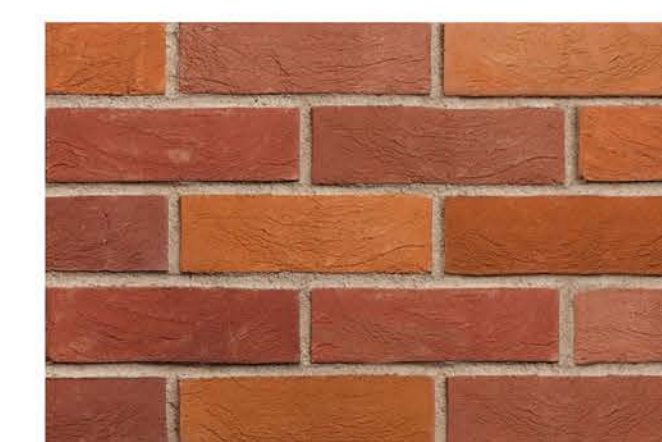


MICHELMERSH FRESHFIELD LANE  
HANDMADE TO MAIN WALLS




MICHELMERSH CHARNWOOD  
HENLEY RED  
WINDOW SURROUNDS AND QUOINS

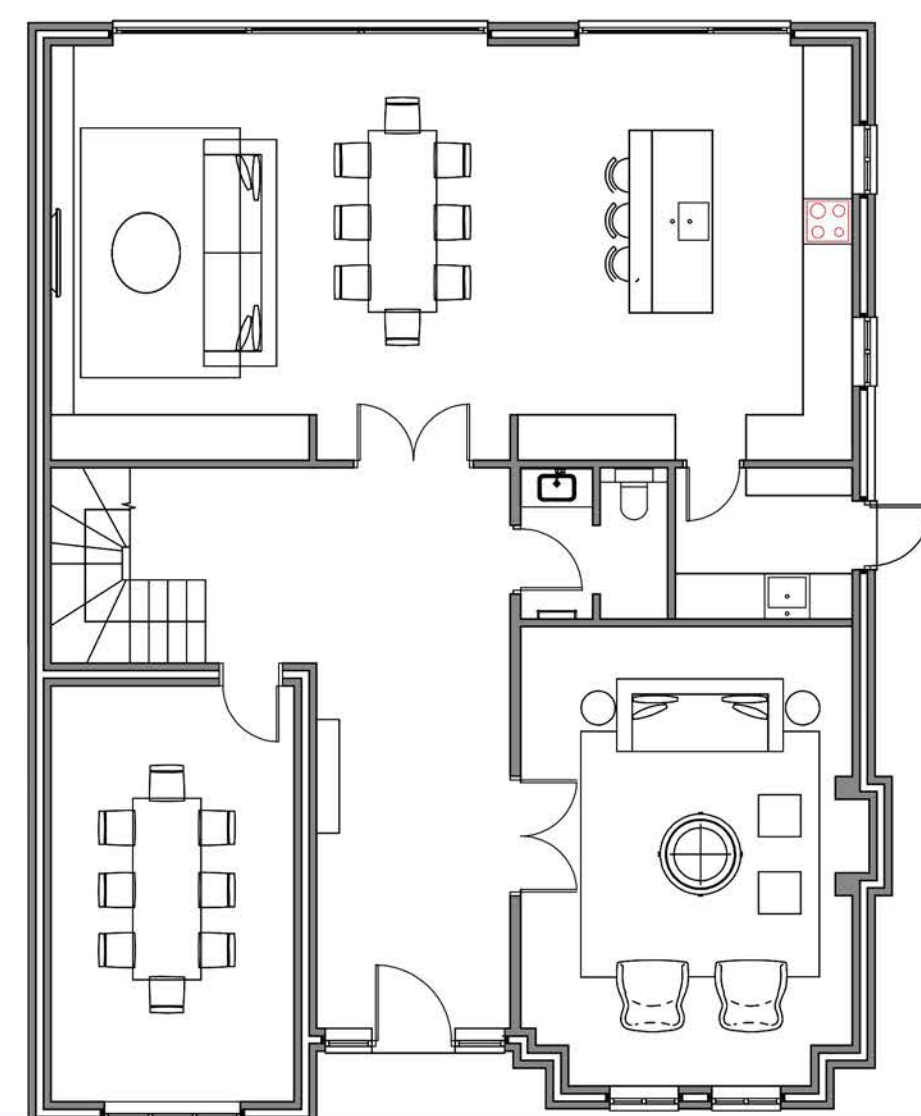


GROUND FLOOR 145M2

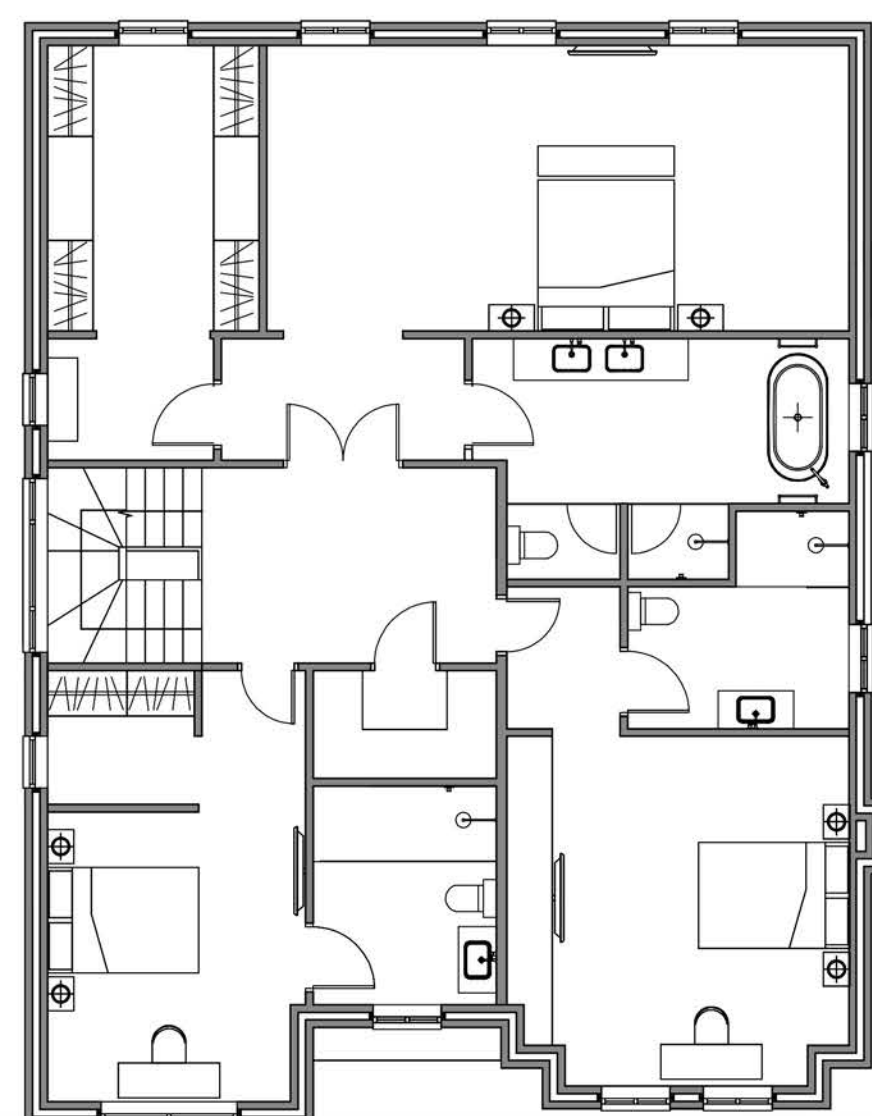

FIRST FLOOR 143M2

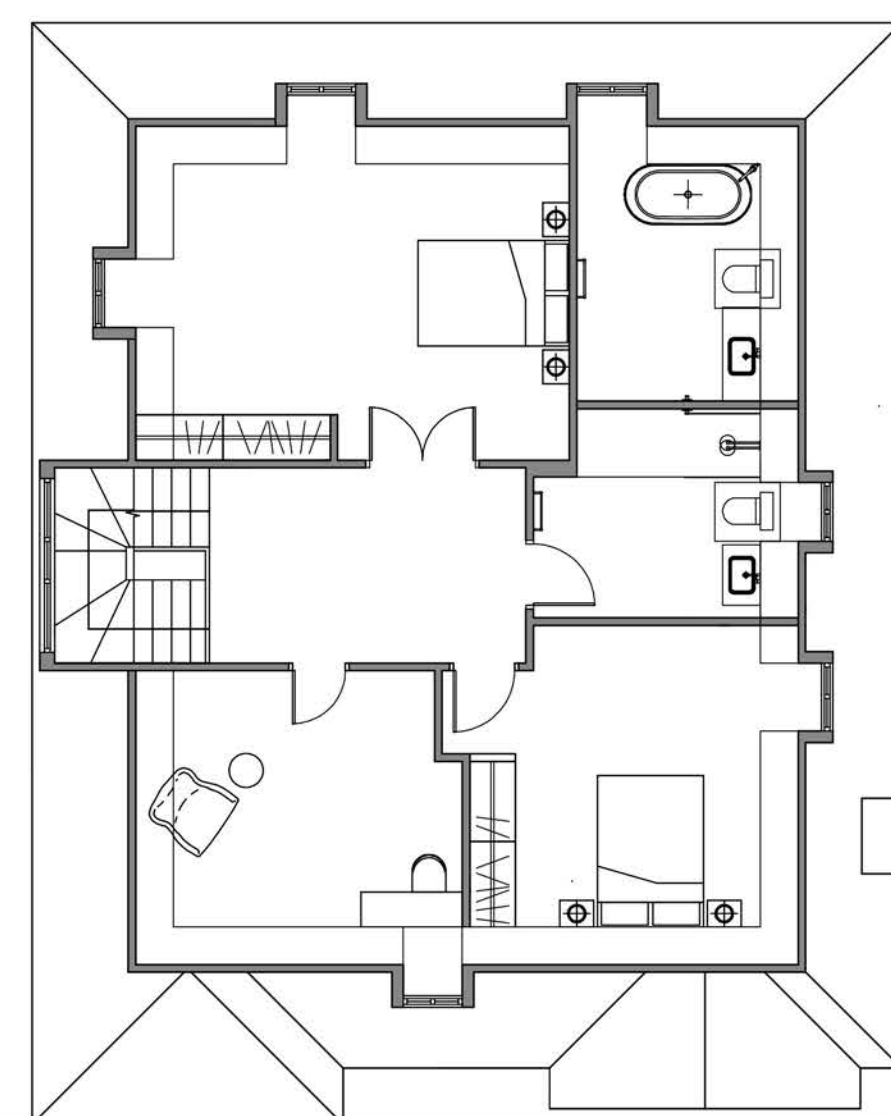

SECOND FLOOR 101M2

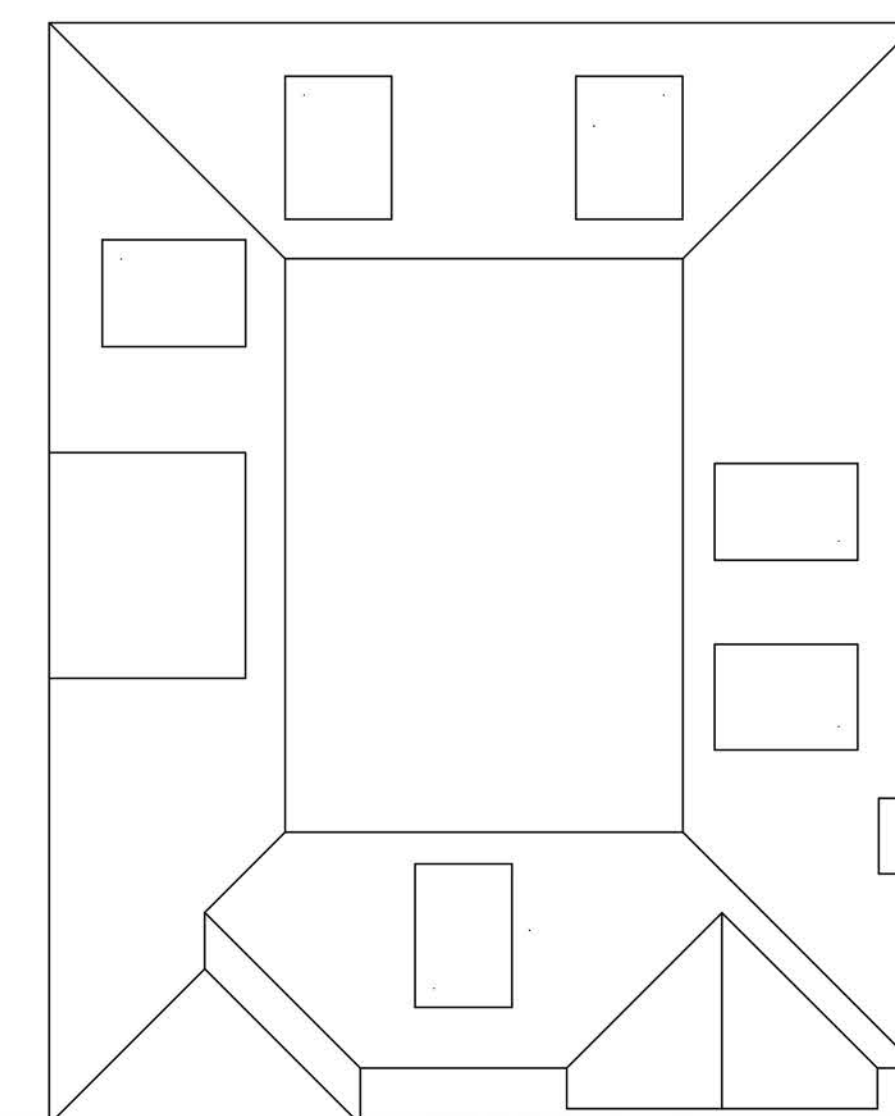

ROOF PLAN



FRONT ELEVATION



REAR ELEVATION




SIDE ELEVATION



SIDE ELEVATION

GIFA- 389M2

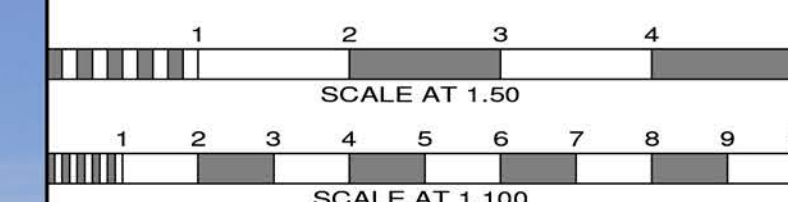

No.	Date	By	Contents
Revisions			

Site Address  
101 BROOKMANS AVE  
BROOKMANS PARK  
AL9 7QG

Job Title  
DEMOLITION OF EXG  
HOUSE AND  
ERECTION OF 6 HOUSES

Drawing Title  
HOUSE 1 PLANS AND ELEVATIONS

Scale 1.100 @A1 Date 08/19 Drawn by SB

**Alan Cox**  
associates  
Architectural & Planning Consultants  
TEL: 020 - 8440 - 7777  
FAX: 020 - 8364 - 9556

Proj. No. 485018-17 Rev. A

MATERIALS HOUSES 1-3



CHINESE OR SPANISH SLATE



GRP DORMERS



TIMBER FRONT DOOR



WHITE ALUMINUM PATIO DOORS TO REAR




TIMBER STYLE UPVC SASH WINDOWS




BLACK upvc GUTTERS AND DOWNPIPES



RECONSTITUTED PORTLAND STONE SURROUNDS  
BY KEYSTONE OR SIMILAR

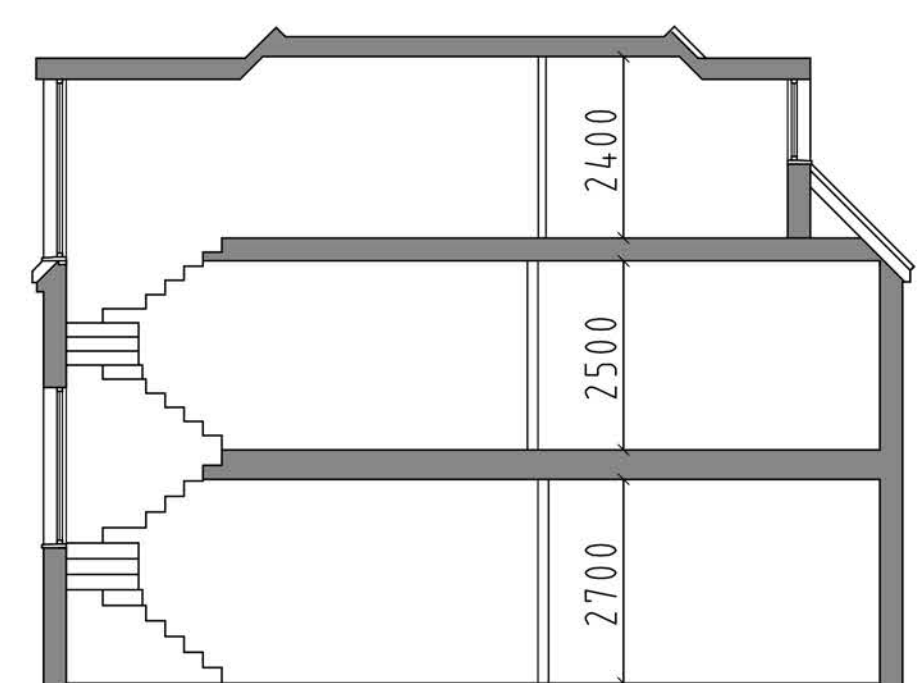

SHORT SECTION

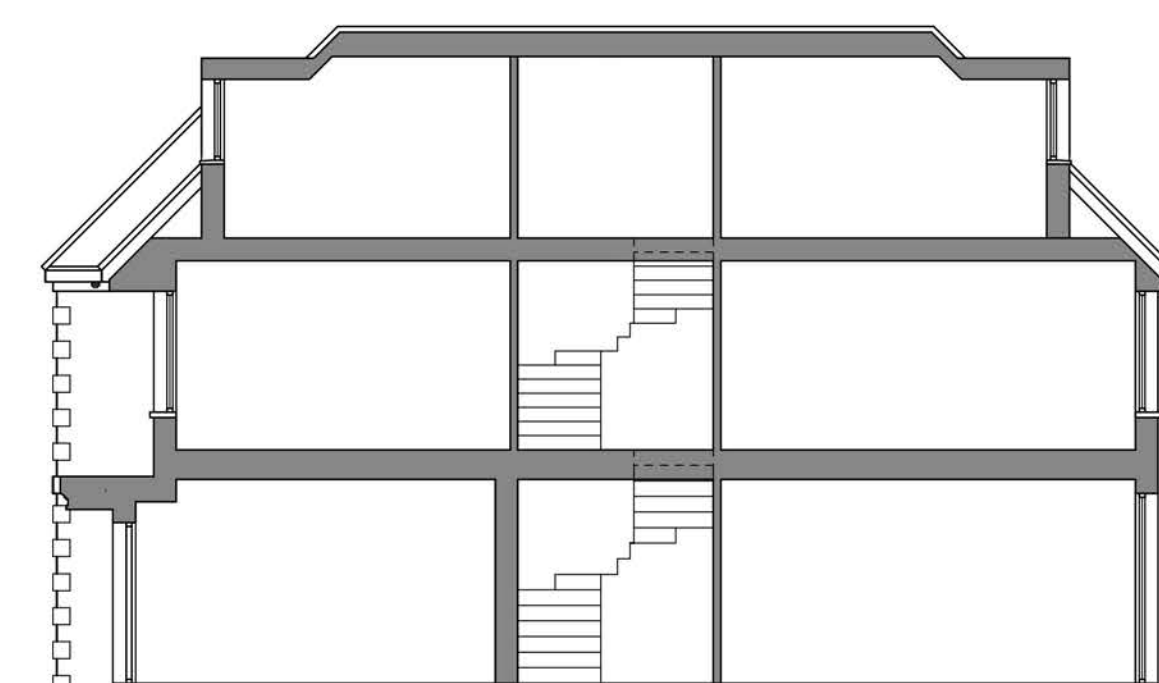

LONG SECTION