



PLANNING




MICHELMERSH FRESHFIELD LANE
HANDMADE TO MAIN WALLS

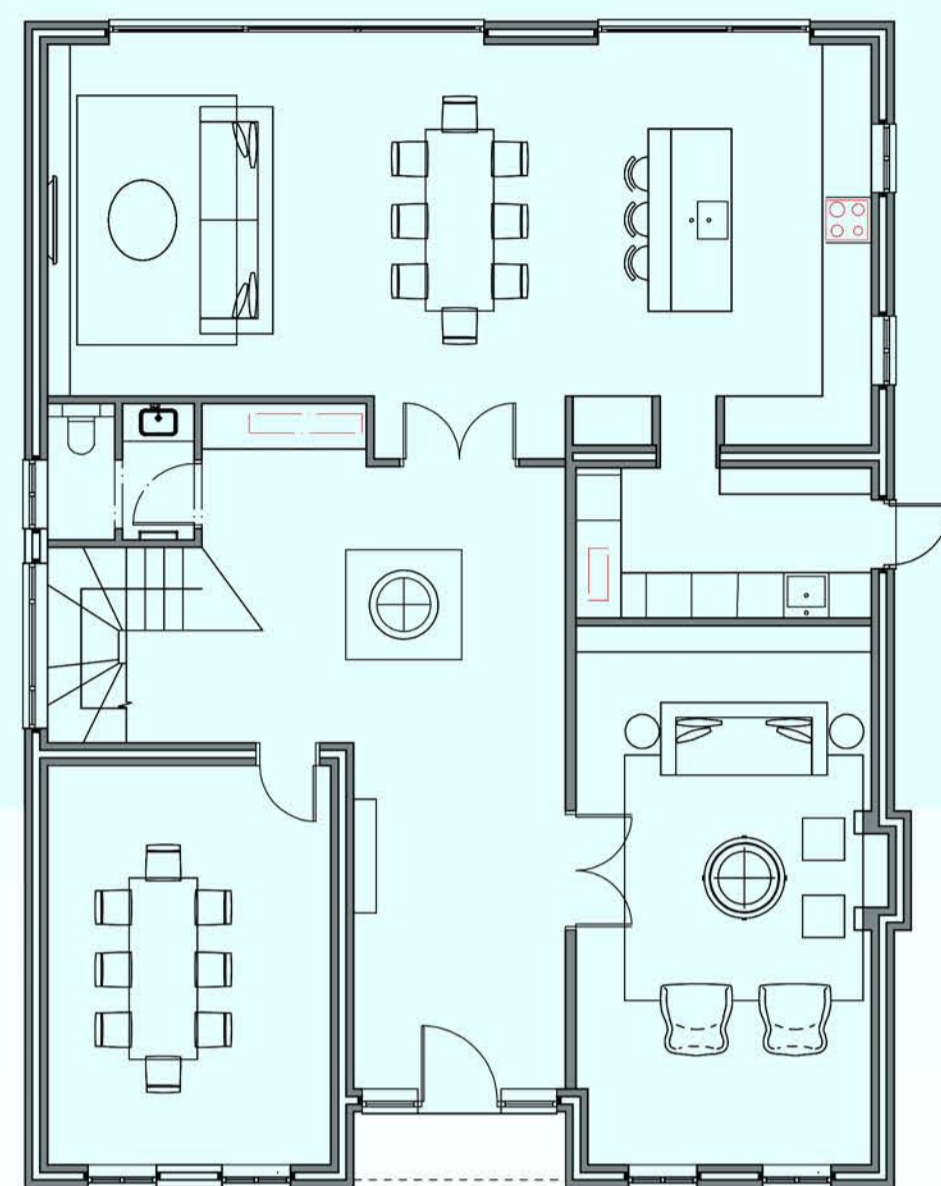


GROUND FLOOR 157M2

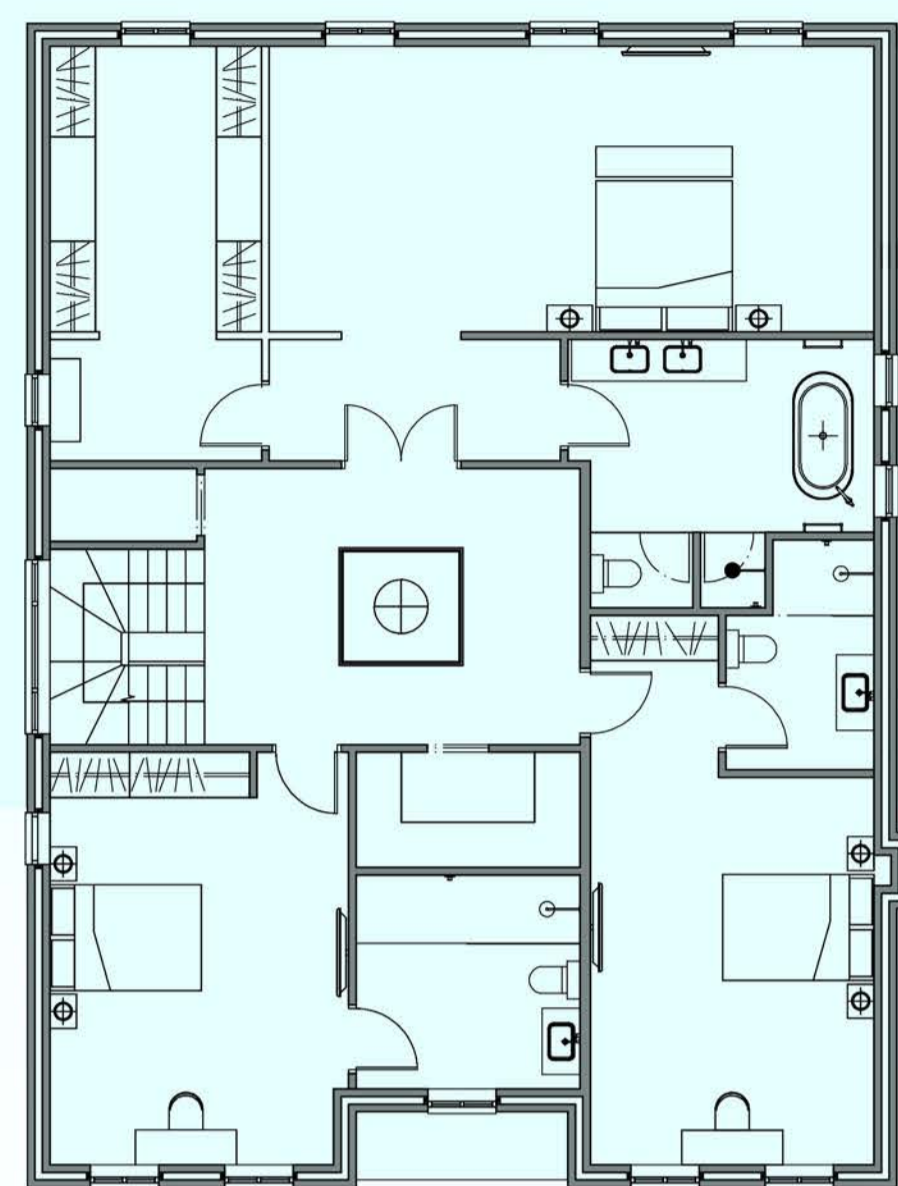

FIRST FLOOR 157M2

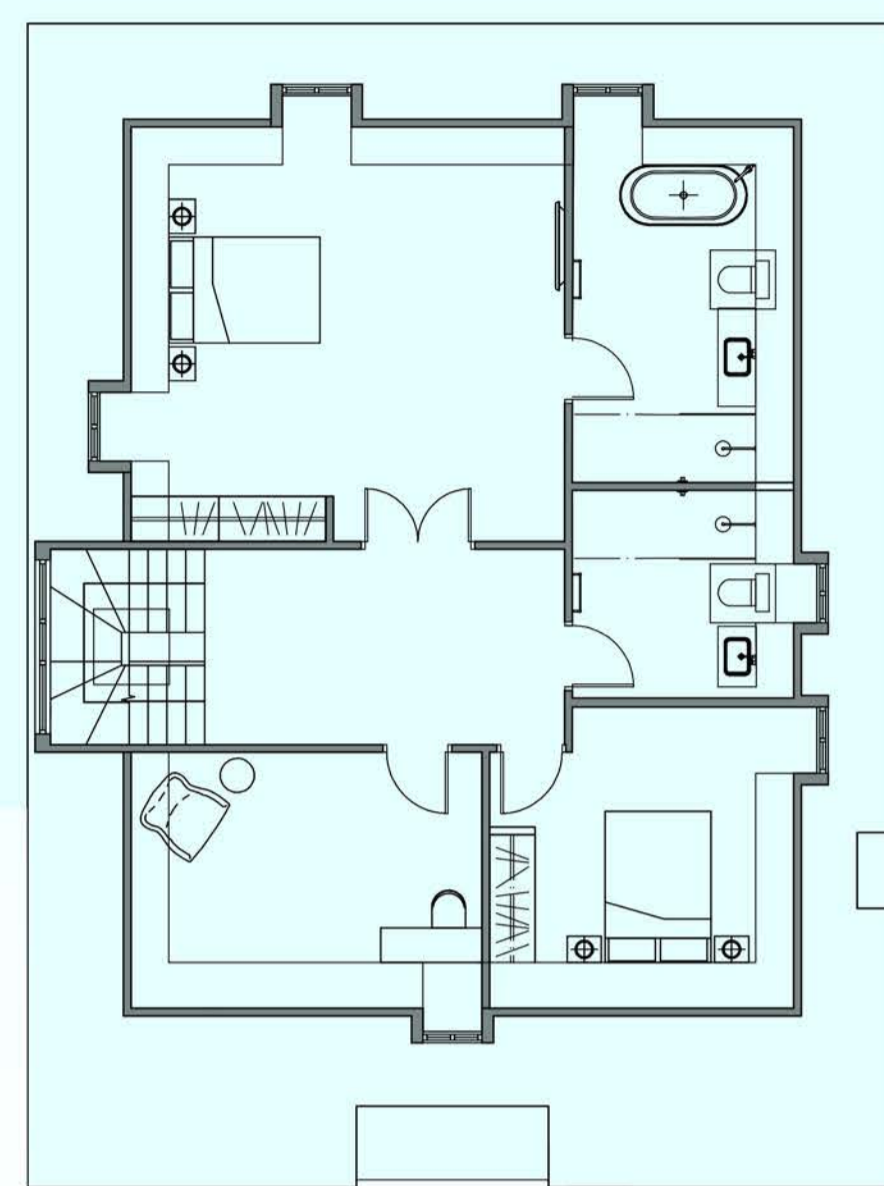

SECOND FLOOR 107M2

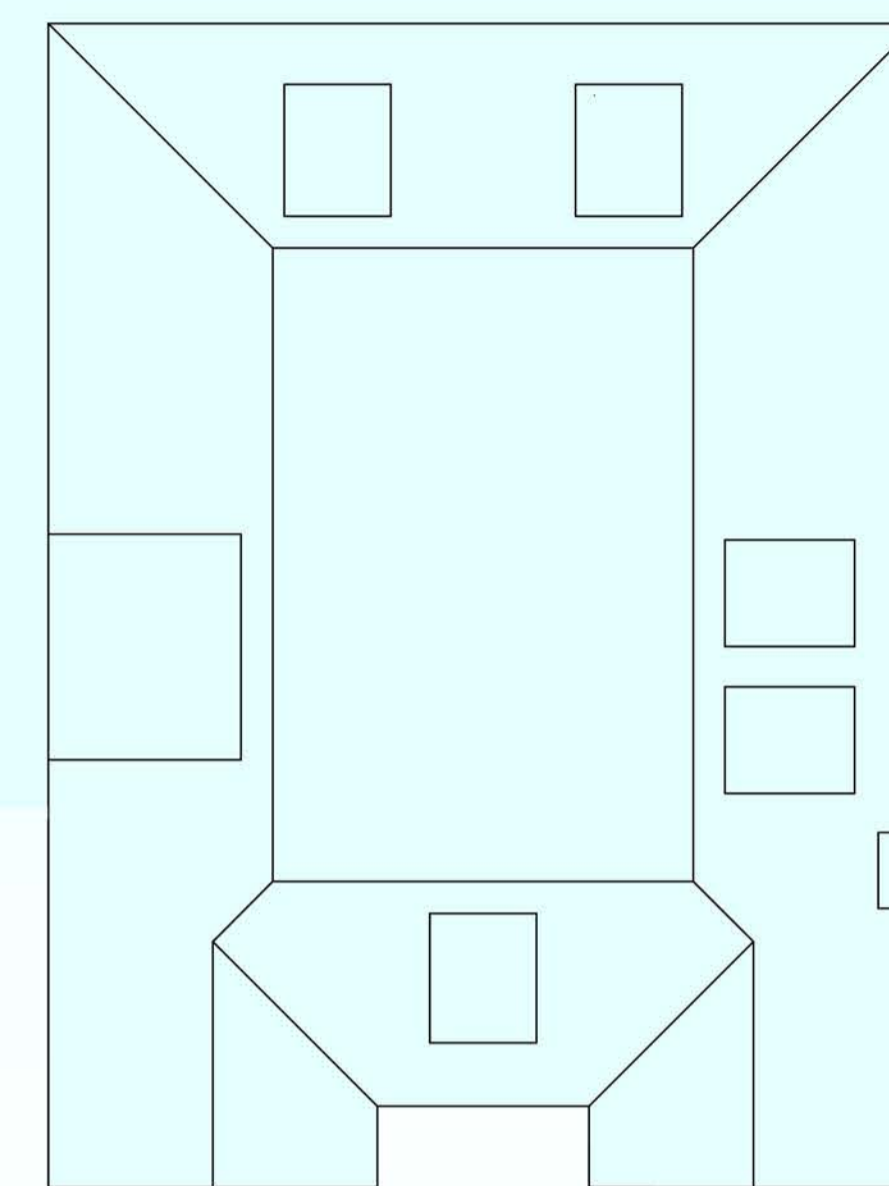

ROOF PLAN



FRONT ELEVATION




REAR ELEVATION




SIDE ELEVATION



SIDE ELEVATION

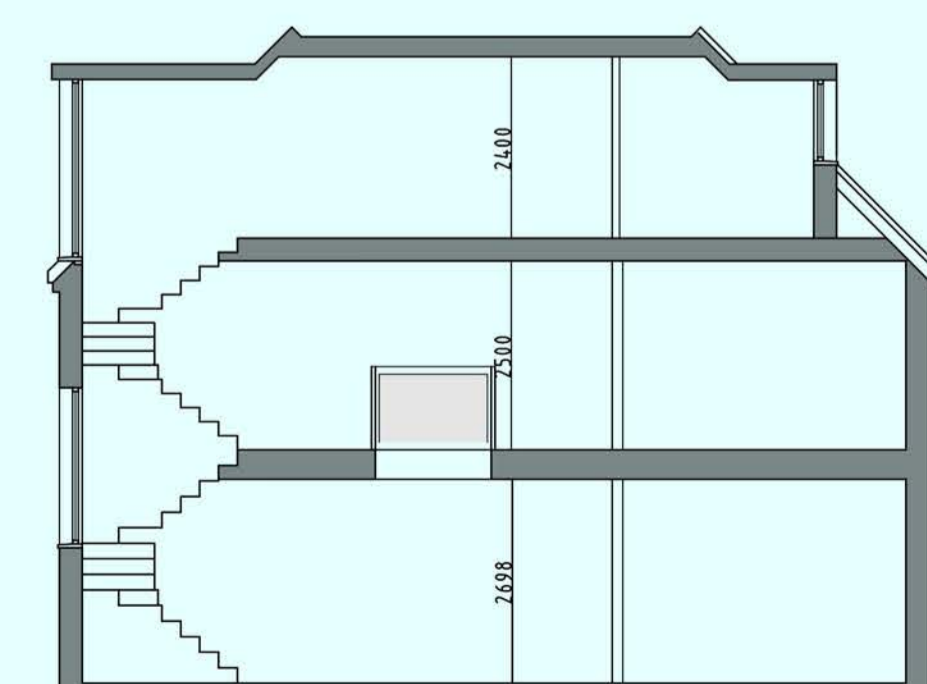


SECTION

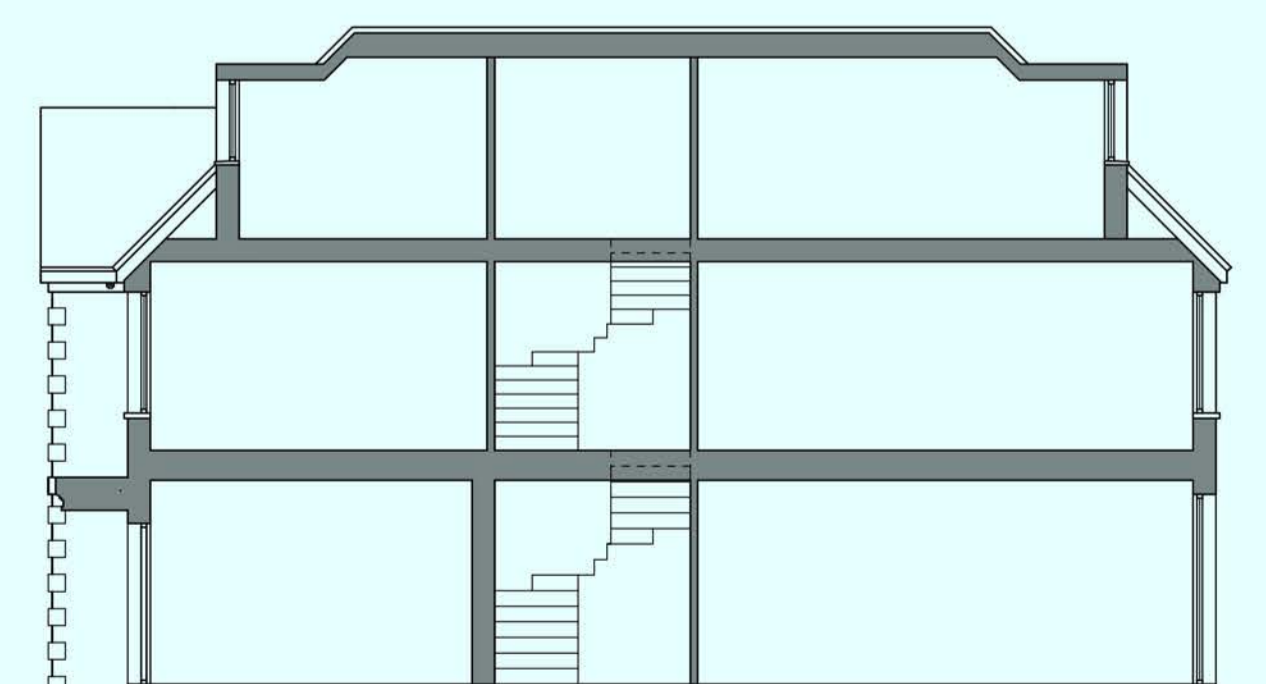

LONG SECTION

GIFA - 421M2

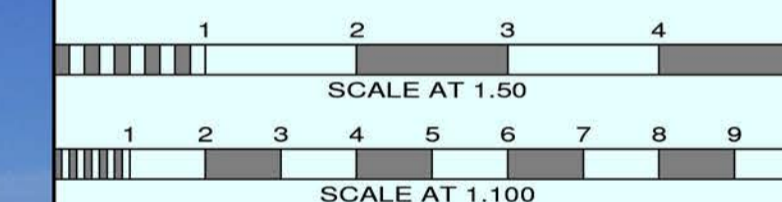

No.	Date	By	Contents
Revisions			

Site Address
101 BROOKMANS AVE
BROOKMANS PARK
AL9 7QG

Job Title
DEMOLITION OF EXG
HOUSE AND
ERECTION OF 6 HOUSES

Drawing Title
HOUSE 2 PLANS AND ELEVATIONS
Scale 1.100 @A1 Date 08/19 Drawn By SB

Alan Cox
associates
Architectural & Planning Consultants
TEL: 020 - 8440 - 7777
FAX: 020 - 8364 - 9556

Dwg. No. 485018-18 Rev. A