




PLANNING

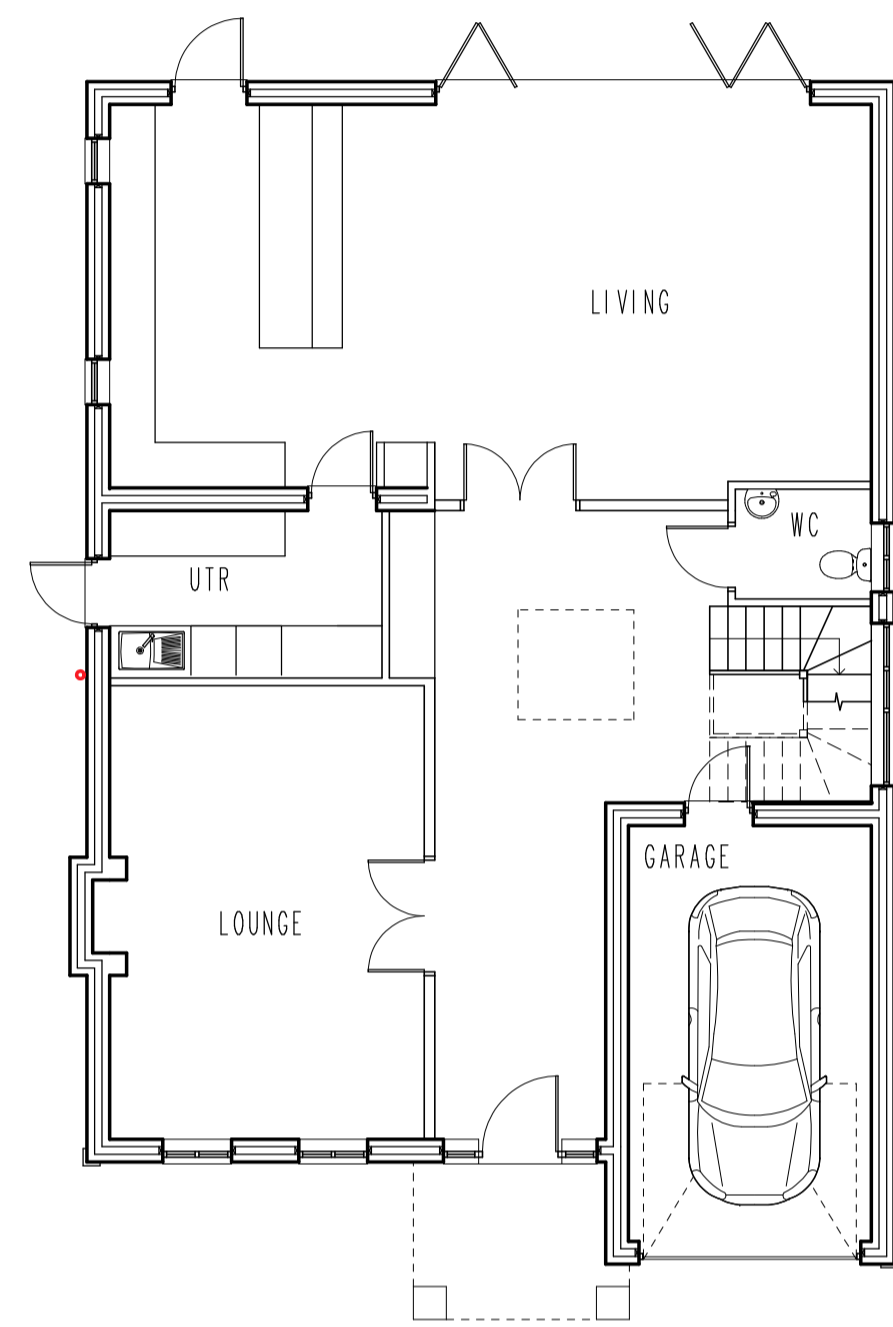


GROUND FLOOR PLAN 142M2

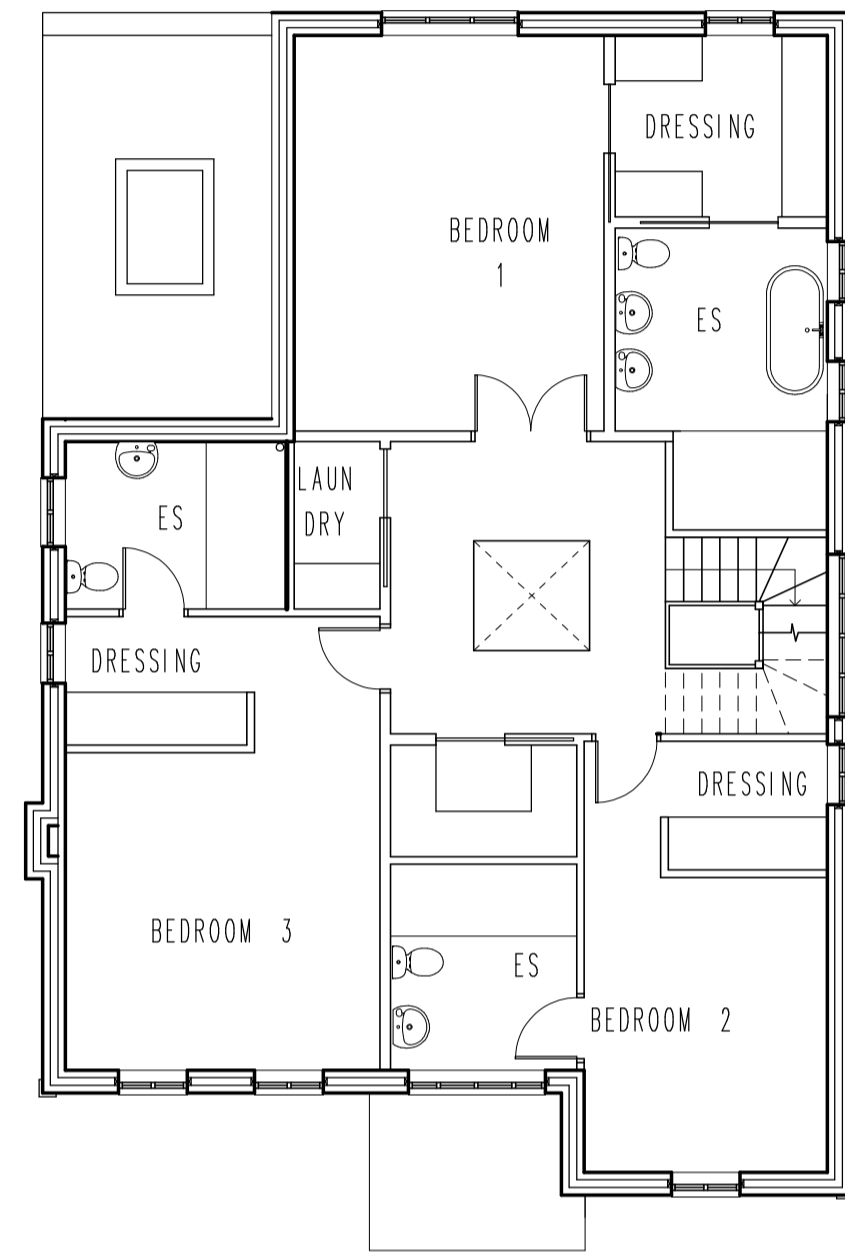

FIRST FLOOR PLAN 124M2
(EXC VOID)

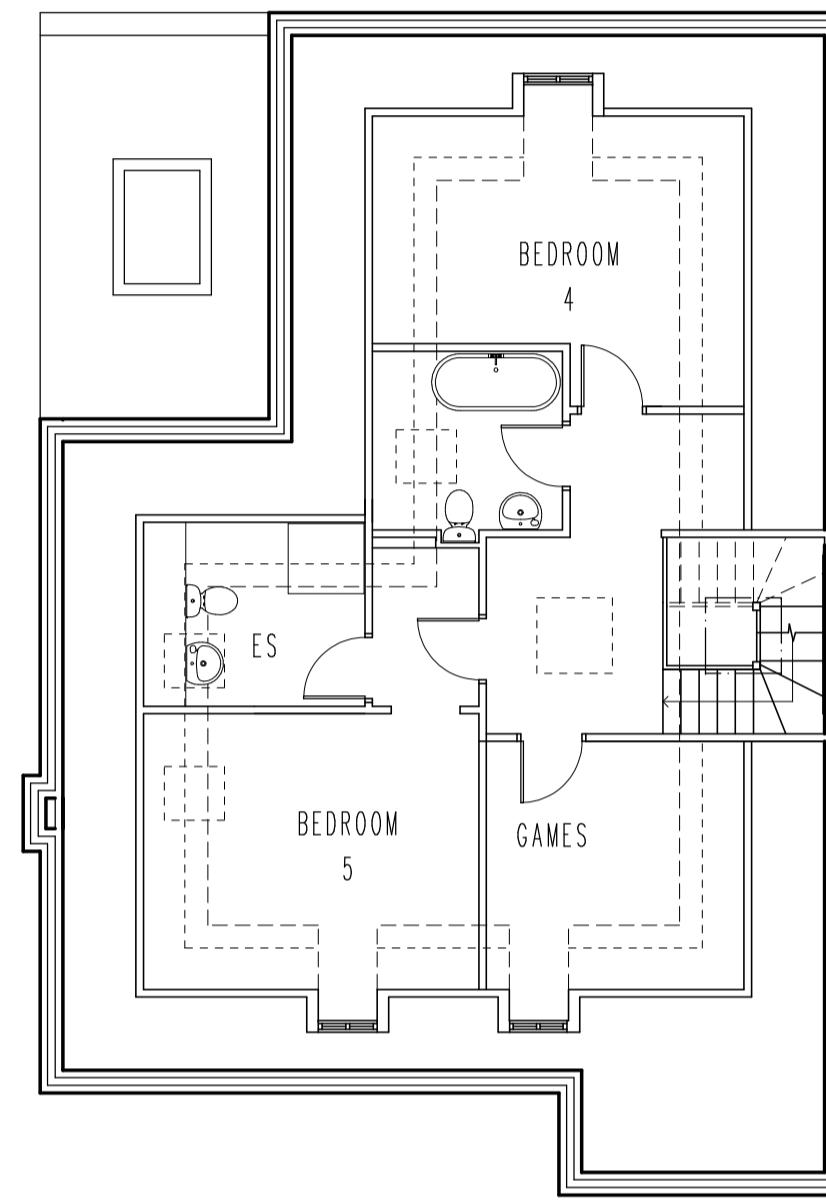

SECOND FLOOR PLAN 58M2
@ 1.5M HIGH

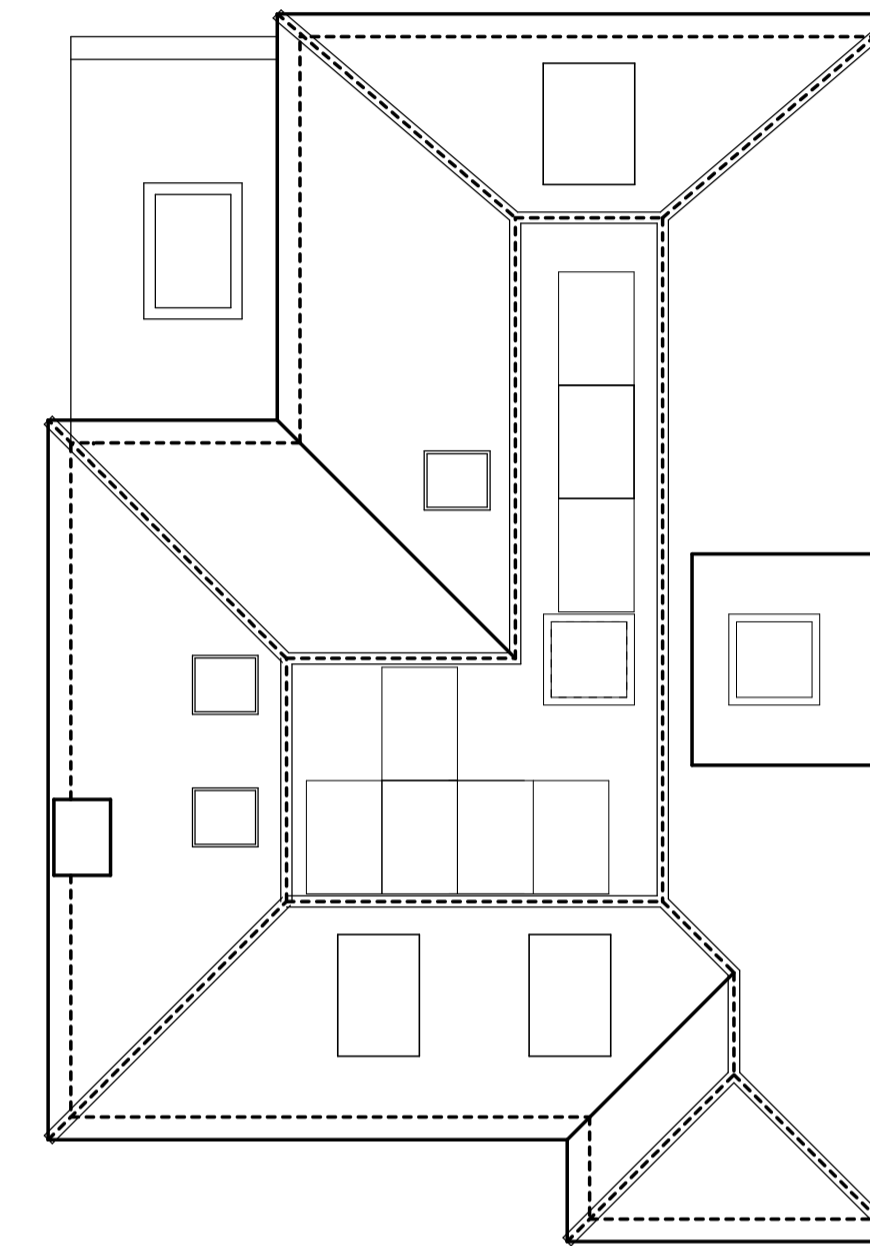

ROOF PLAN


GIFA- 324M2




FRONT ELEVATION



REAR ELEVATION

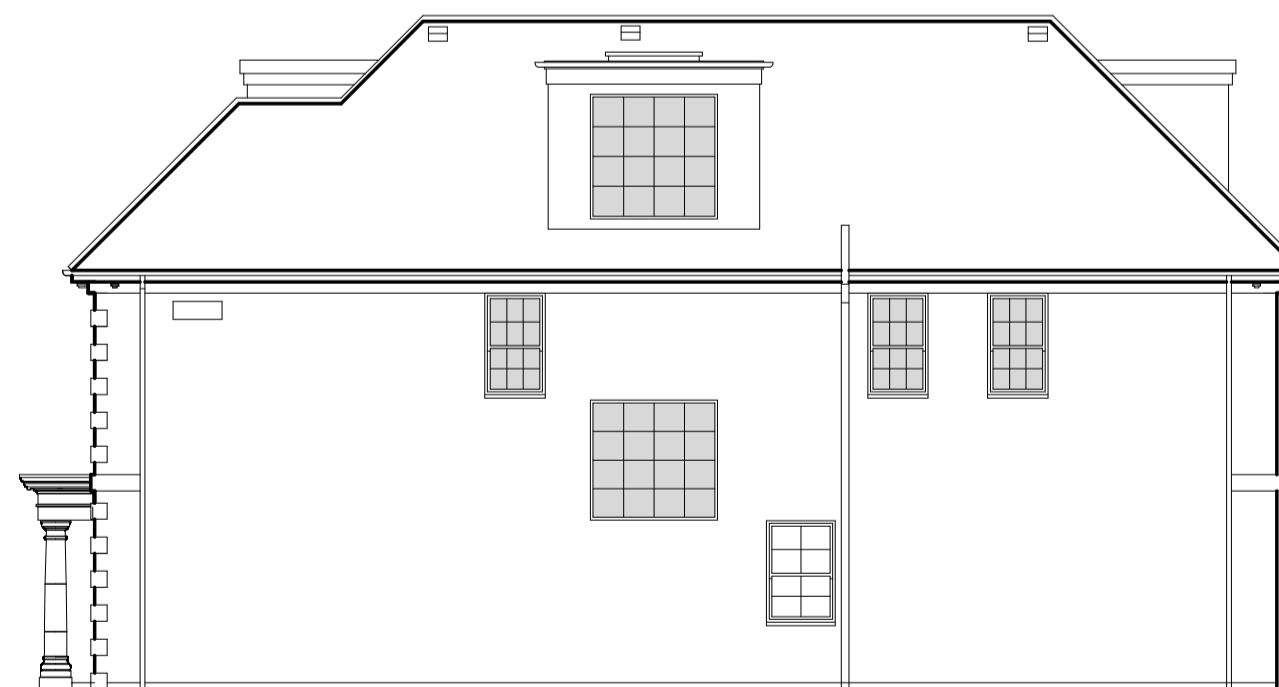

SIDE ELEVATION

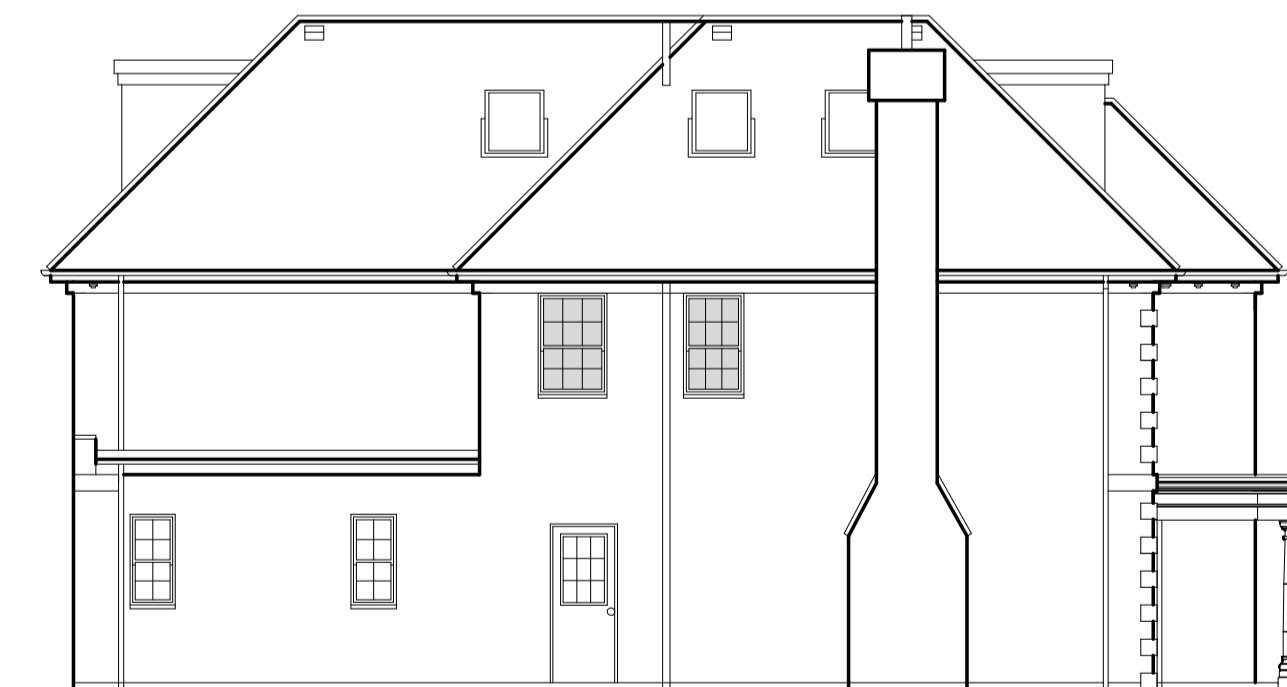

SIDE ELEVATION

No.	Date	By	Contents
Revisions			

Site Address
 101 BROOKMANS AVE
 BROOKMANS PARK
 AL9 7QG

Job Title
 DEMOLITION OF EXG
 HOUSE AND
 ERECTION OF 5 HOUSES

Drawing Title
 HOUSE 3

Scale
 1:100 @ a1

Date
 09/19

Drawn by
 AJC

Alan Cox
 associates
 Architectural & Planning Consultants
 TEL : 020 - 8440 - 7777
 FAX : 020 - 8364 - 9556

Org.No.
 485018-7

Rev.
 A