




GROUND FLOOR PLAN 142M2

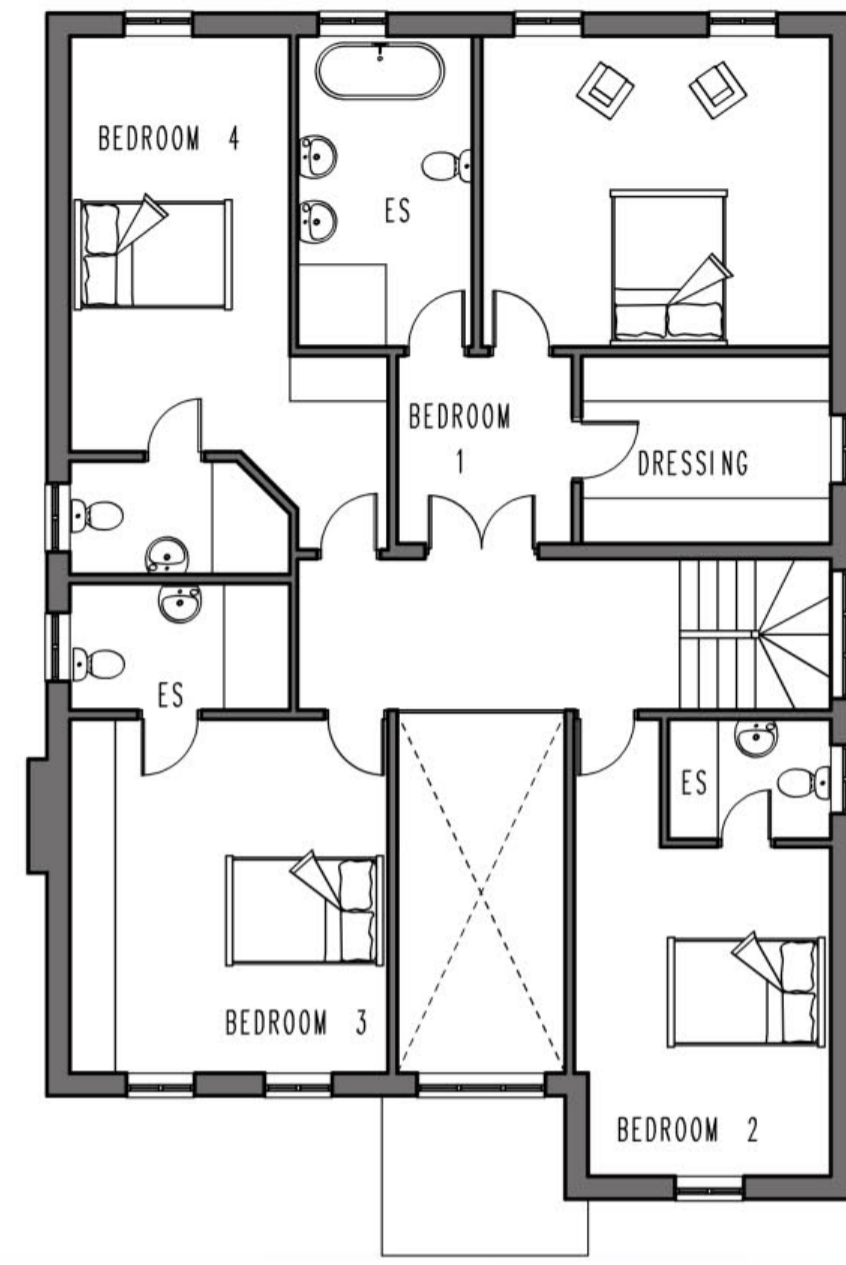

FIRST FLOOR PLAN 132M2
(EXC VOID)

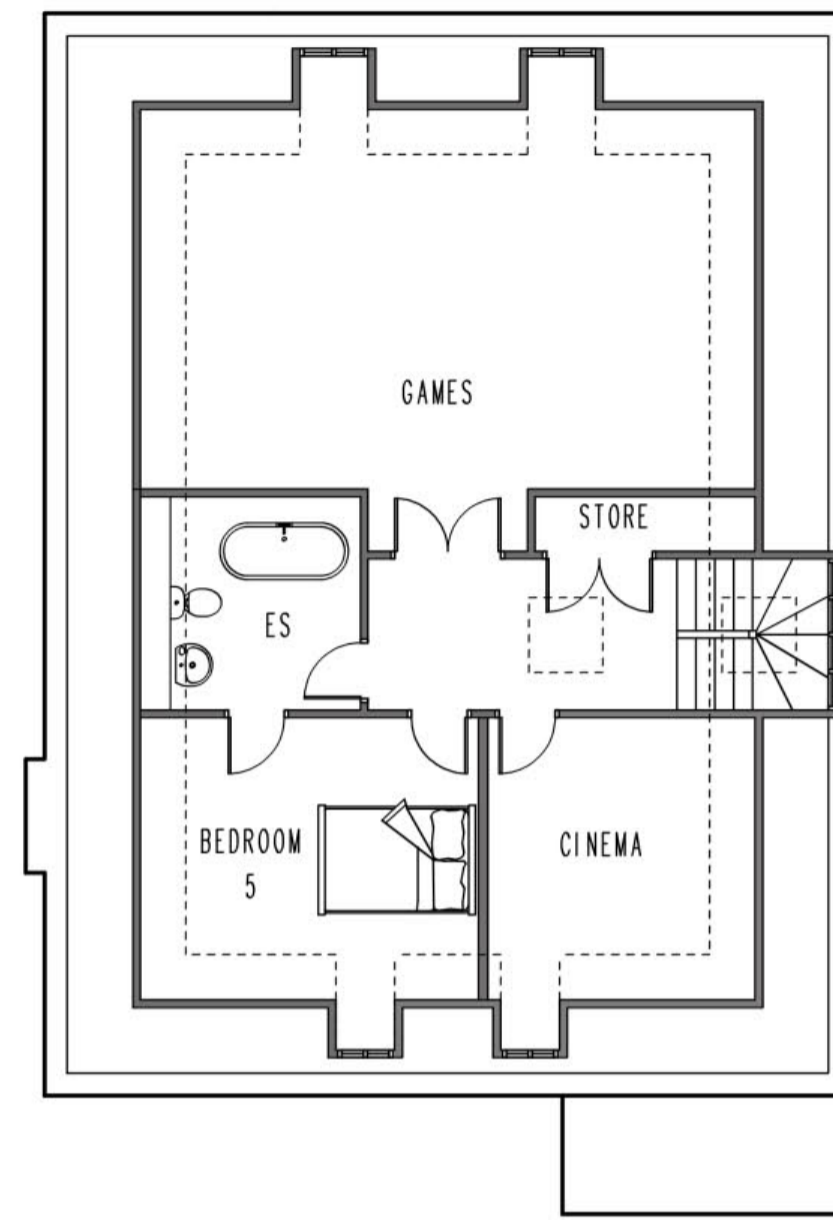

SECOND FLOOR PLAN 78M2
@ 1.5M HIGH

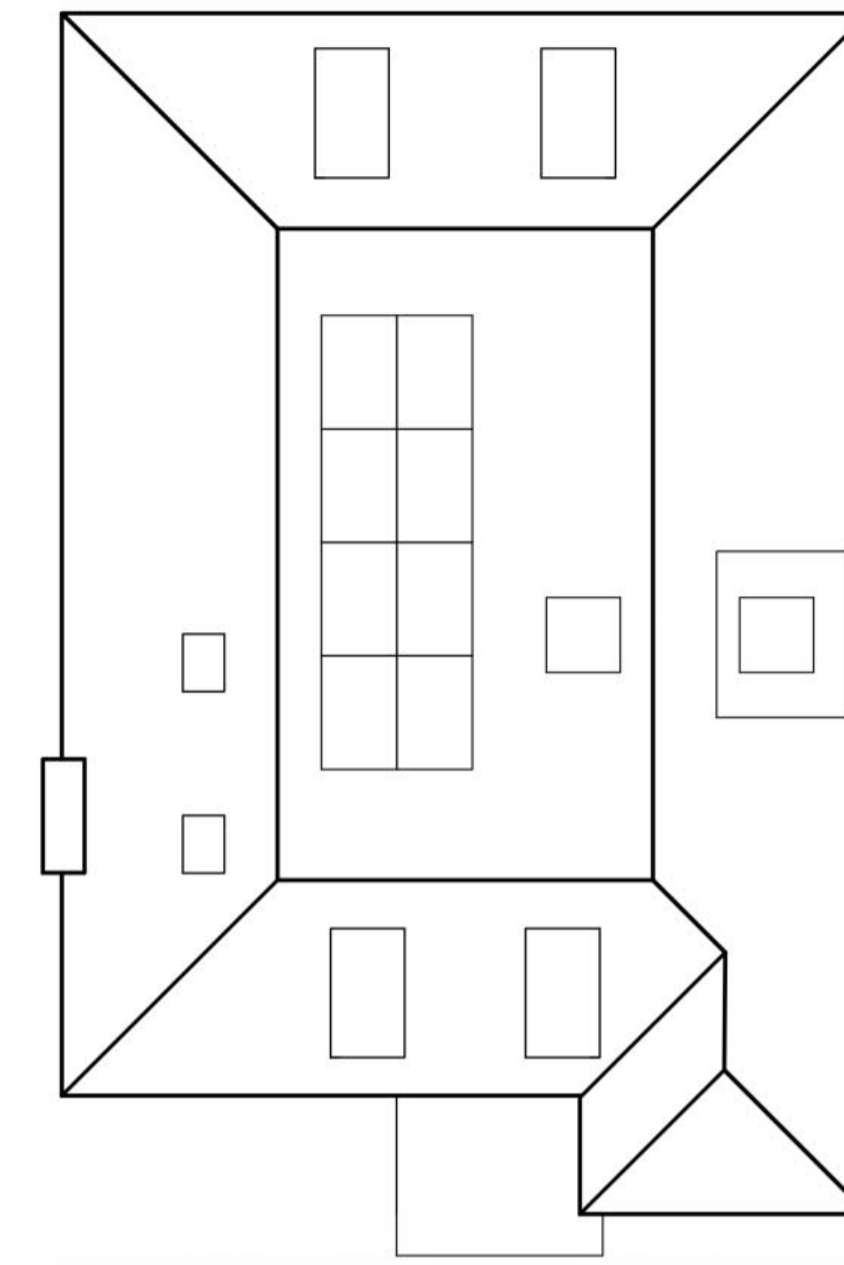

ROOF PLAN



FRONT ELEVATION




REAR ELEVATION



SIDE ELEVATION



SIDE ELEVATION

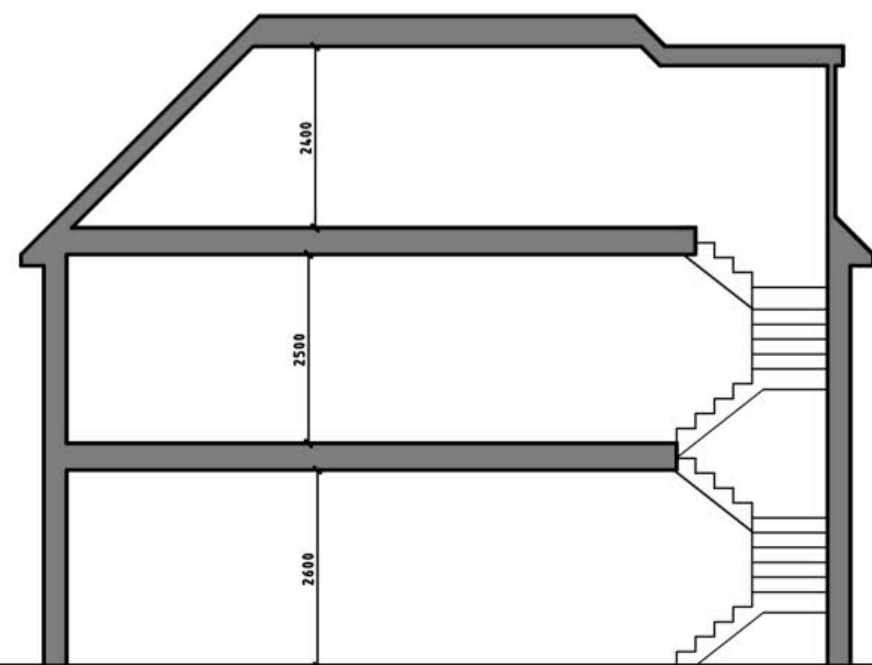

SECTION

GIFA- 352M2



SCALE AT 1:100

No.	Date	By	Comments

Site Address
 101 BROOKMANS AVE
 BROOKMANS PARK
 AL9 7QG

Job Title
 DEMOLITION OF EXG
 HOUSE AND
 ERECTION OF 5 HOUSES

Drawing Title
 HOUSE 5

Scale
 1:100 @ a1

Date
 01/19

Drawn By
 AJC

Alan Cox
 associates
 Architectural & Planning Consultants
 TEL: 020 - 8440 - 7777
 FAX: 020 - 8364 - 9556

Org./No.
 485018-9

Doc.