


LOCATION 4 - MASERATI TOTEM DRAWING 2019-48-S-1104



Partial Site Plan - Location 4




Location 4 - Existing Site Photograph

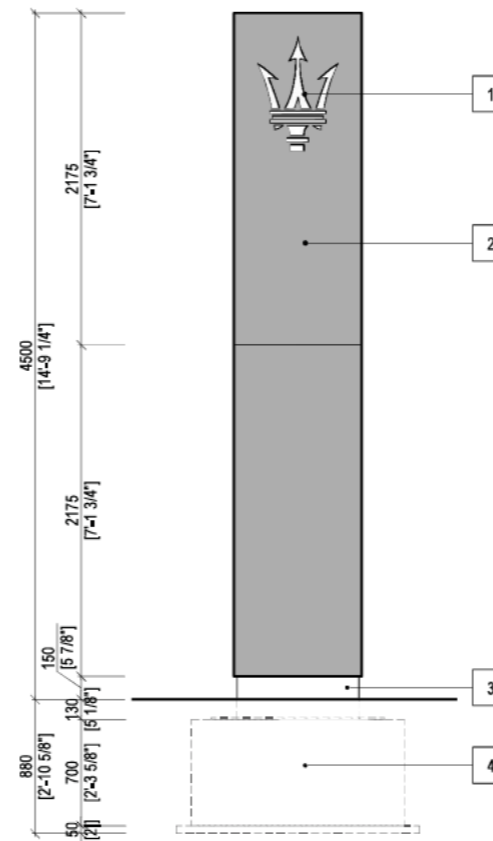


SMALL TOTEM - FRONT ELEVATION

1:50

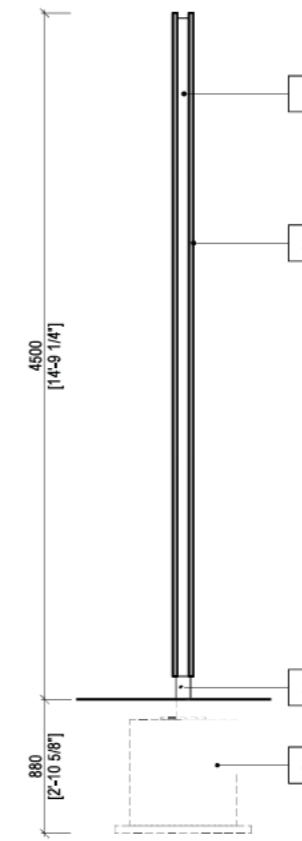

SMALL TOTEM - SIDE ELEVATION

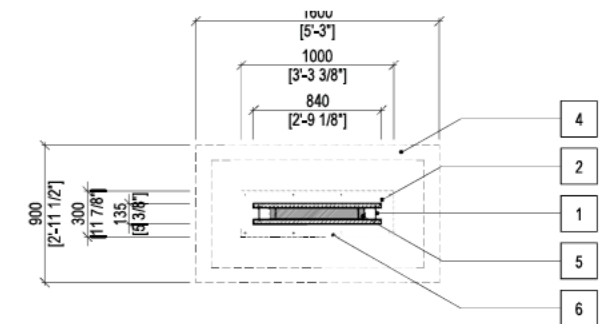

SMALL TOTEM - HORIZONTAL SECTION

- 1 TRIDENT CUT OUT/LINEAR LIGHTBOX
Solid white backlit acrylic.
- 2 HOT PAINTED ALUMINIUM SHEET,
Colour: RAL 00 00 30.
- 3 VISIBLE BASE PLATE
Brushed stainless steel.
- 4 FOUNDATION PLINTH
Reinforced concrete as per structural
engineer's calculations.
- 5 LED LIGHT FITTING.
- 6 STEEL BASE PLATE
Anchor bolts into concrete plinth.

