


COPYRIGHT ©
 This drawing is copyright and may not be altered, reproduced or used other than for the contract for which it is issued without the written permission of Hickton Madeley Architects Ltd.

STATUS OF DRAWING
 This drawing can only be used for its intended purpose as per indicated status.


RELATED DOCUMENTS
 Read this drawing in conjunction with the appropriate specification(s) and other consultants drawings and specifications.

ELECTRONIC ISSUE
 When this drawing is issued via e-mail or disc, it must be considered to be for information only. Hickton Madeley Architects Ltd accepts no responsibility for the use of this file. The files issued by Hickton Madeley Architects Ltd are subject to copyright ©.


MECHANICAL AND ELECTRICAL
 Mechanical and Electrical items are indicative only. For detailed layouts, please refer to Engineers Drawings.

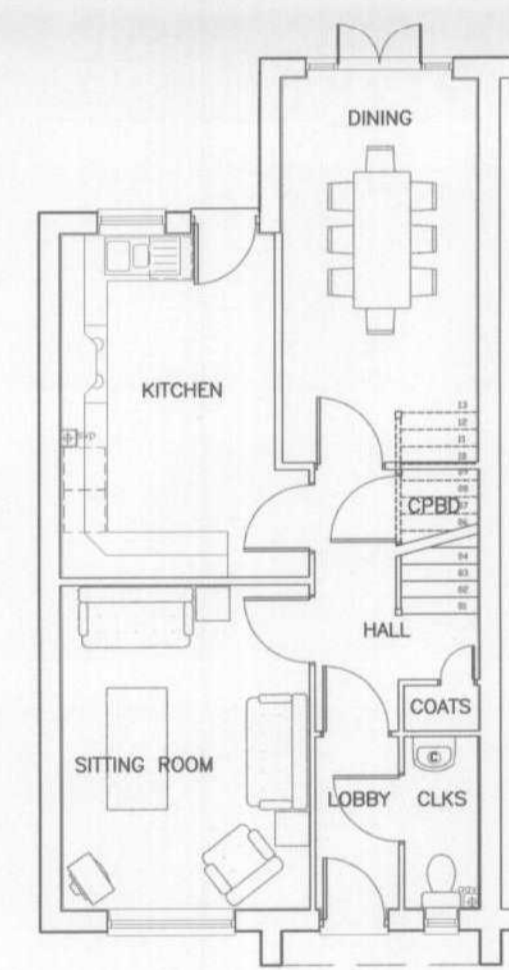


GROUND FLOOR:
Dining Option

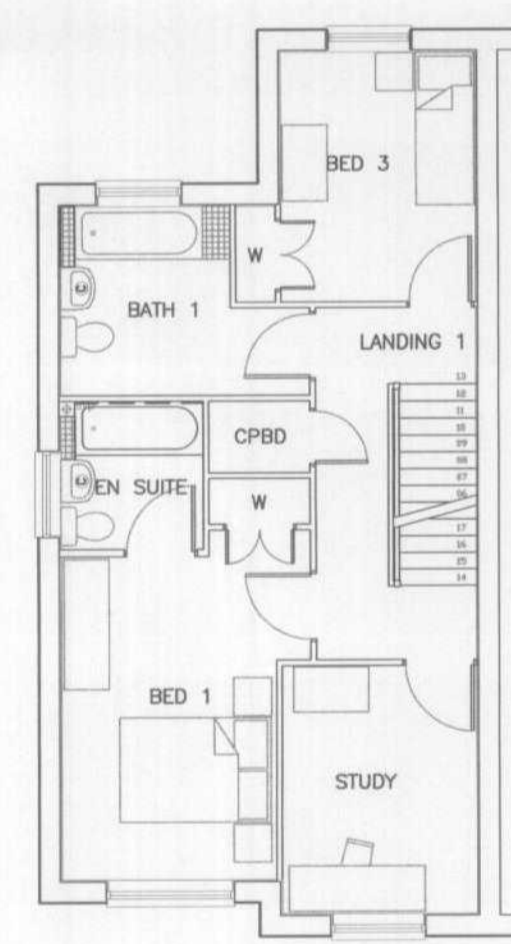

FIRST FLOOR

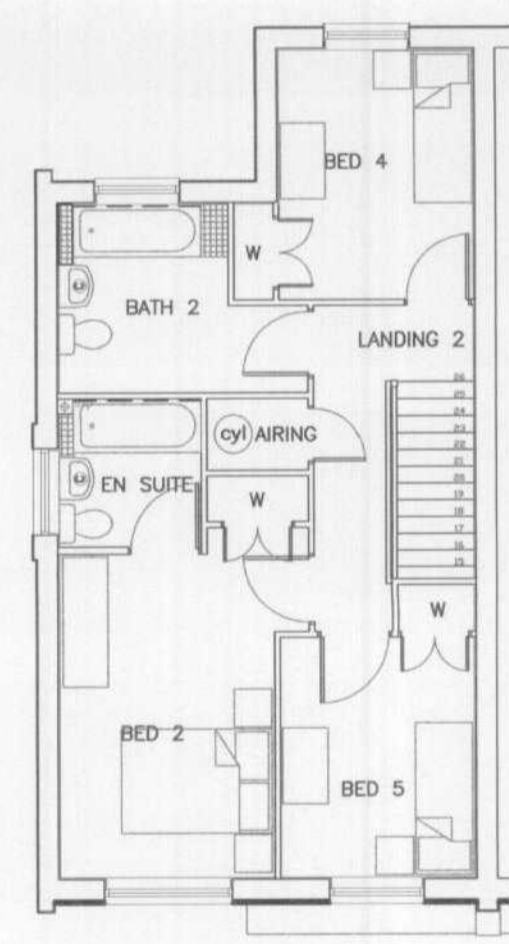

SECOND FLOOR

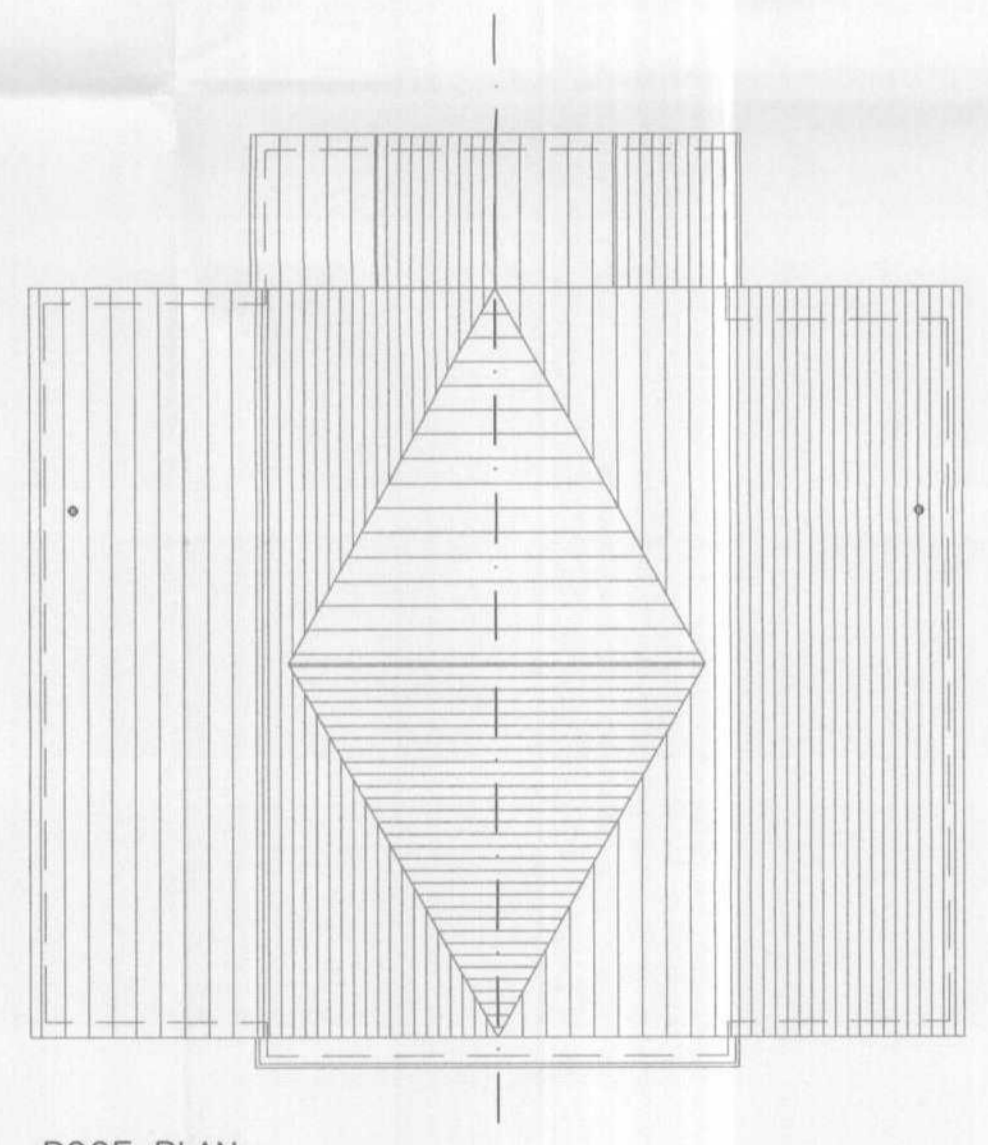

ROOF PLAN

WELWYN HATFIELD
 PLANNING
 OFFICE COPY
 17 SEP 2007
 No: SB/07/1266/MA

EXTERNAL FINISHES

FRONT ELEVATION:
 lbstock Hardwicke Welbeck Red Mixture wirecut
 lbstock Staffordshire Slate Blue smooth (porch areas & quoins)
 White Eternit timber-type Weatherboard (first floor bays)

SIDE ELEVATION:
 lbstock Leicester Red Stock

REAR ELEVATION:
 lbstock Leicester Red Stock

ROOF:
 Eternit Birkdale dark grey tile

WINDOWS:
 PVCu white

EXTERNAL DOORS:
 Timber gloss white

Rev	Description	Date	By	Chk
B	Building type identification added - please refer to site plan	04-09-07	tb	
A	Sheet size and layout revised.	29-08-07	tb	

Drawing Status

PLANNING

SMC HICKTON MADELEY ARCHITECTS

Britannia House
 50 Great Charles Street
 Birmingham
 B3 2LT
 Client

T: 0121 710 1810
 F: 0121 710 1811
 studio@hicktonmadeley.com
 www.smhicktonmadeley.com

Bovis Homes Midlands / Taylor Wimpey plc

Project Title

Phases 3 & 4
 Salisbury Village
 Hatfield

Drawing Title

5 Bed Urban Villa - No Integral Garage
 GA Plans and Elevations
 SITE PLAN BUILDING TYPE B

Scale	Date	Drawn	Checked
1/100	27-10-06	TB	
Drawing Number	Revision		
400290 / 011	B		