


SITE PLAN 1:500

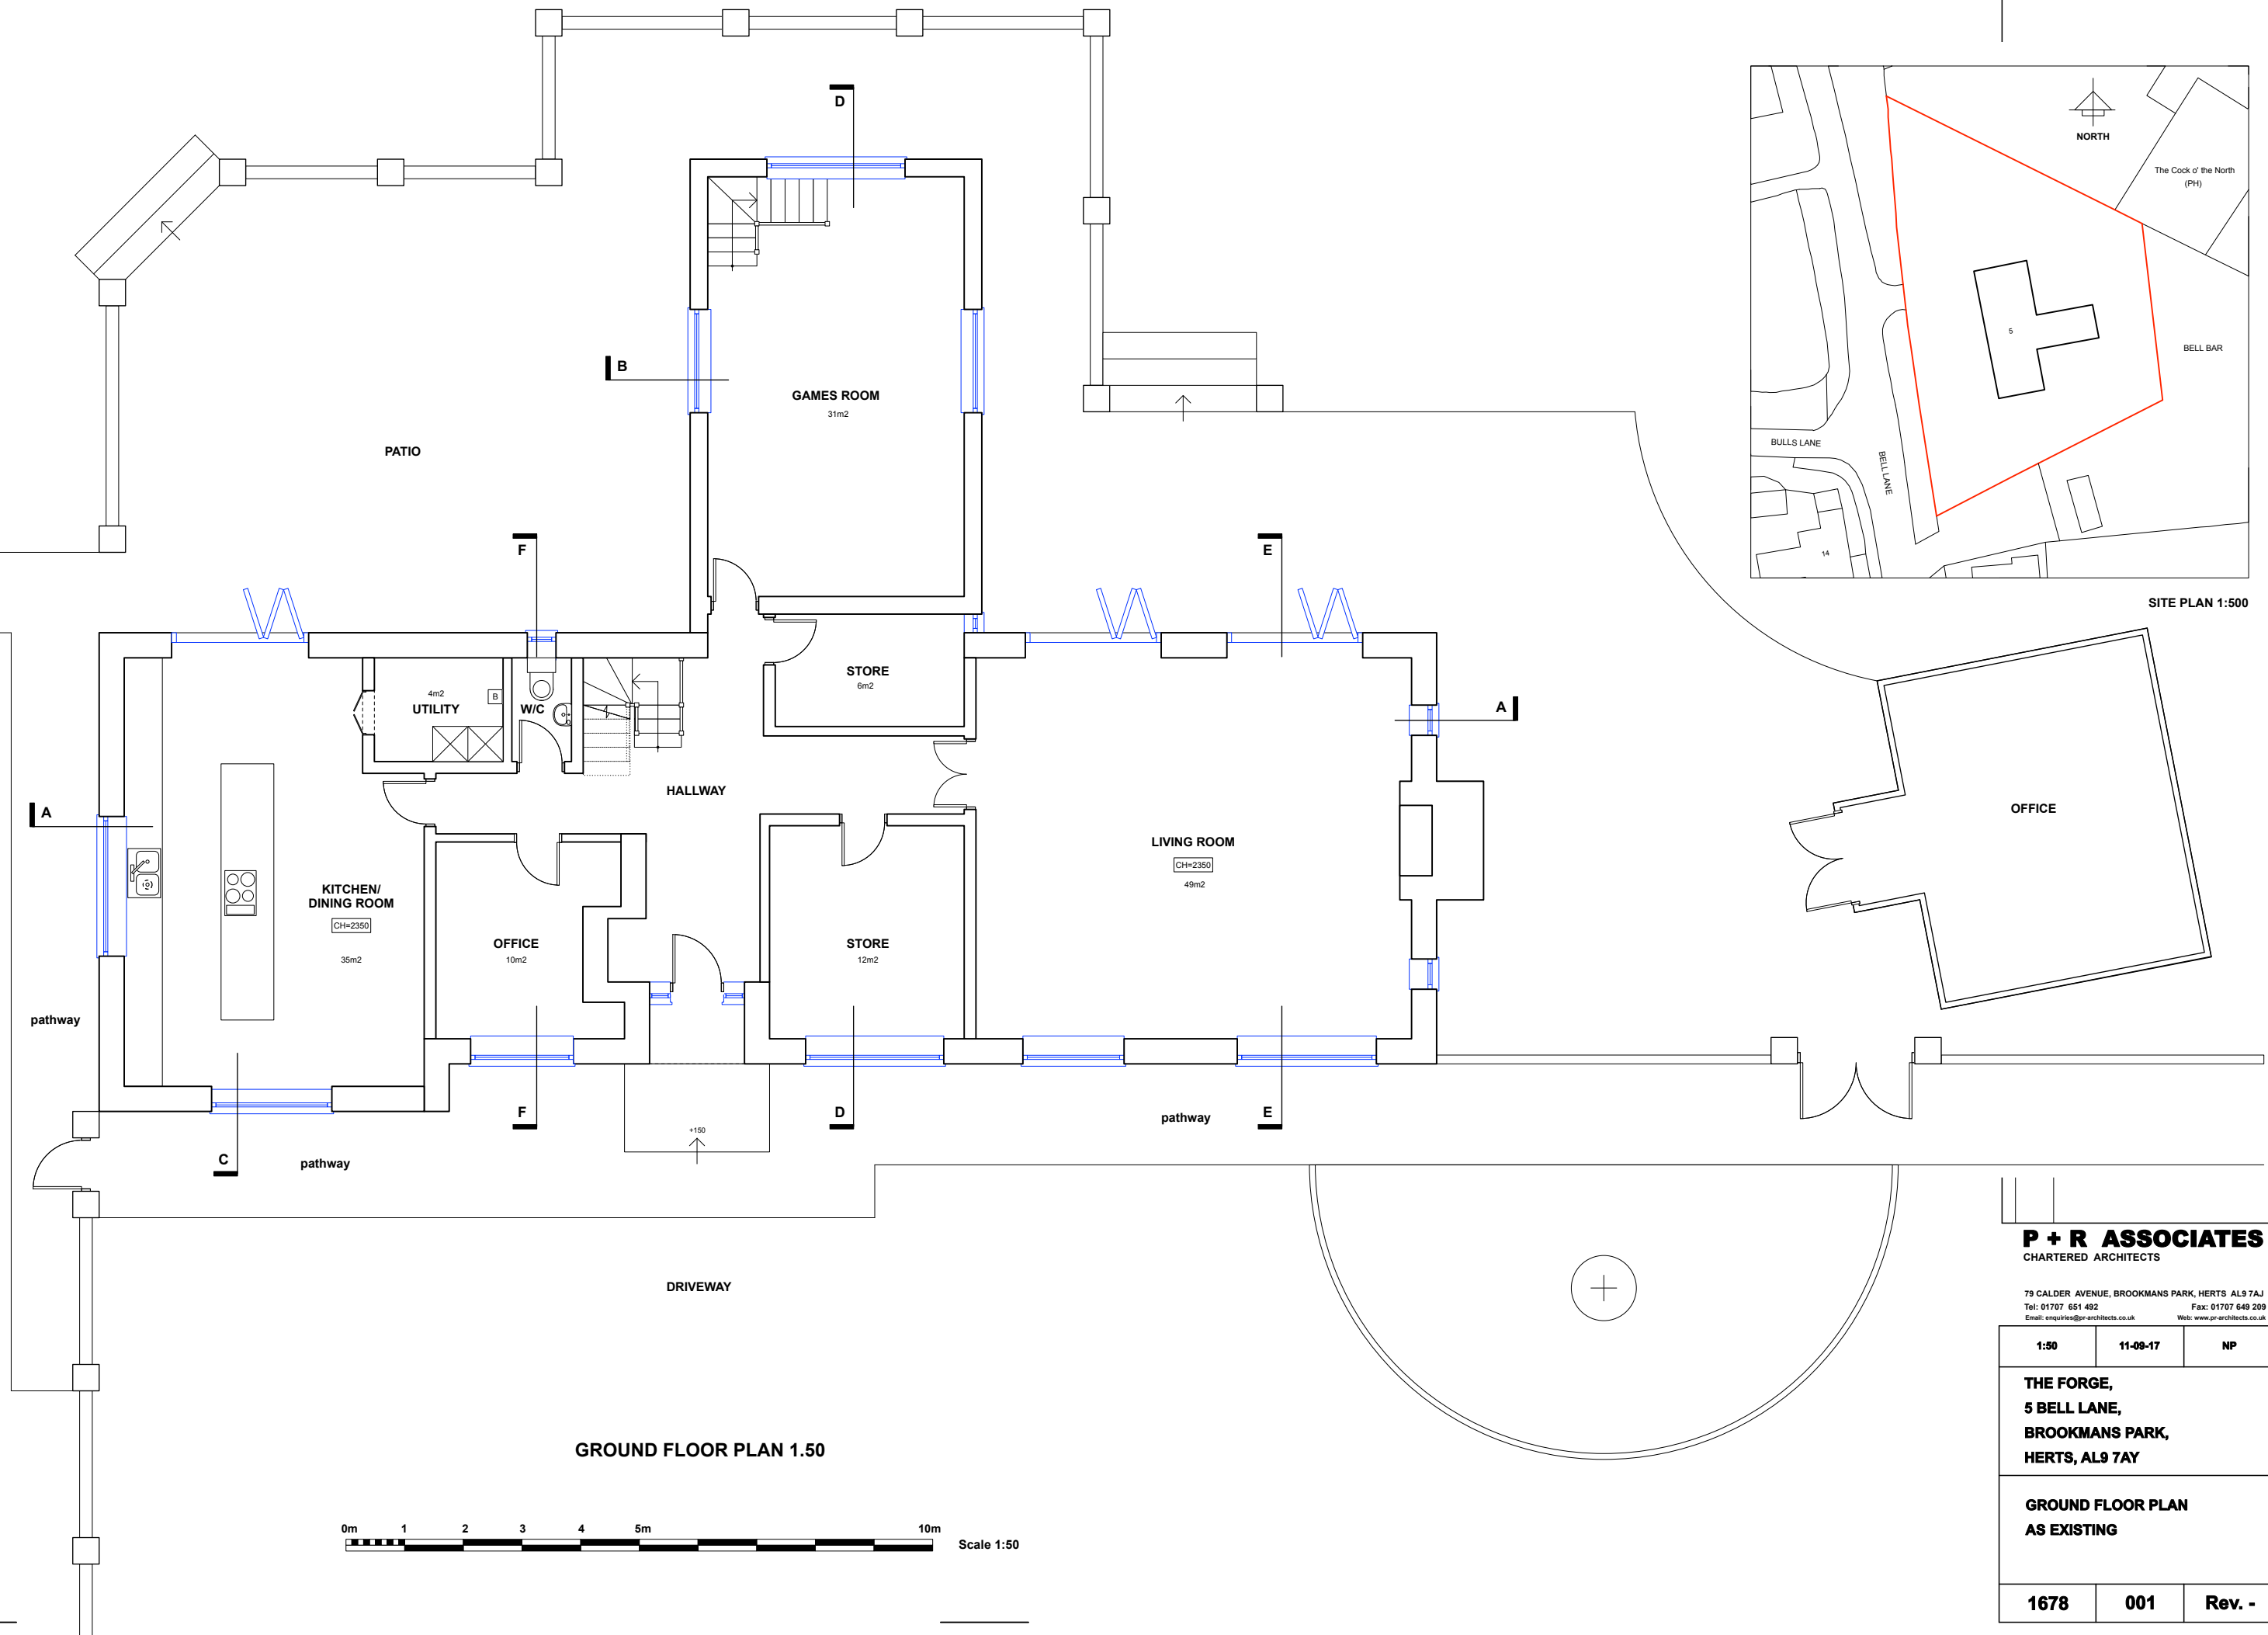

GROUND FLOOR PLAN 1.50



P + R ASSOCIATES
CHARTERED ARCHITECTS

79 CALDER AVENUE, BROOKMANS PARK, HERTS AL9 7AJ
Tel: 01707 651 492 Fax: 01707 649 209
Email: enquiries@pr-architects.co.uk Web: www.pr-architects.co.uk

1:50	11-08-17	NP
THE FORGE, 5 BELL LANE, BROOKMANS PARK, HERTS, AL9 7AY		
GROUND FLOOR PLAN AS EXISTING		
1678	001	Rev. -