




rear elevation

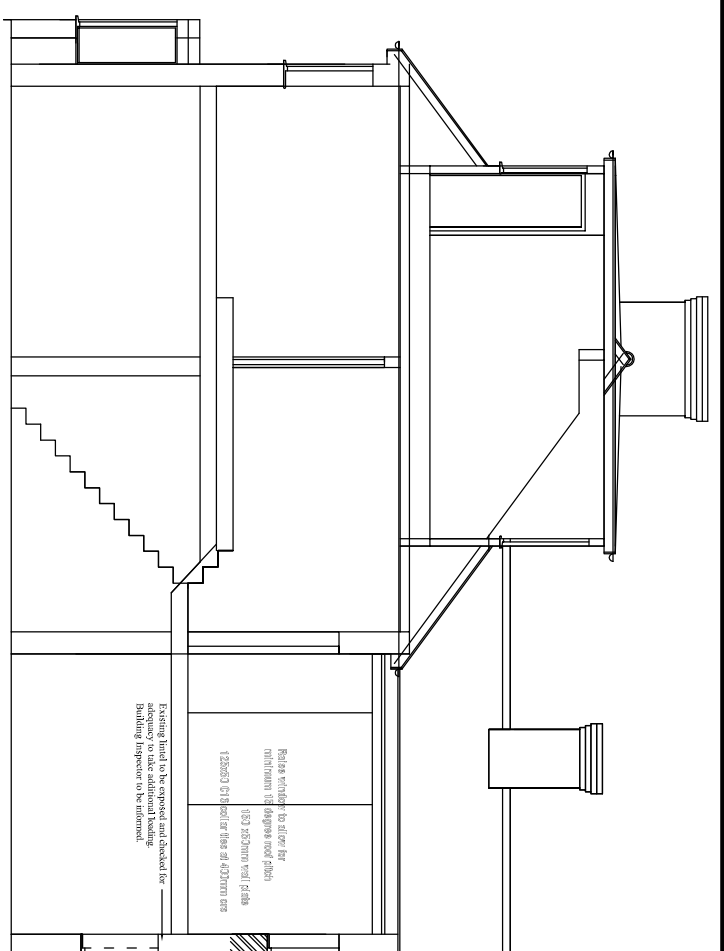


Section A-A

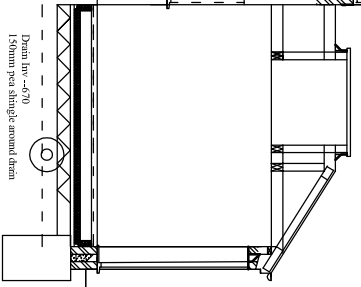


Actual depth to be ascertained and approved by Building Inspectors on site.

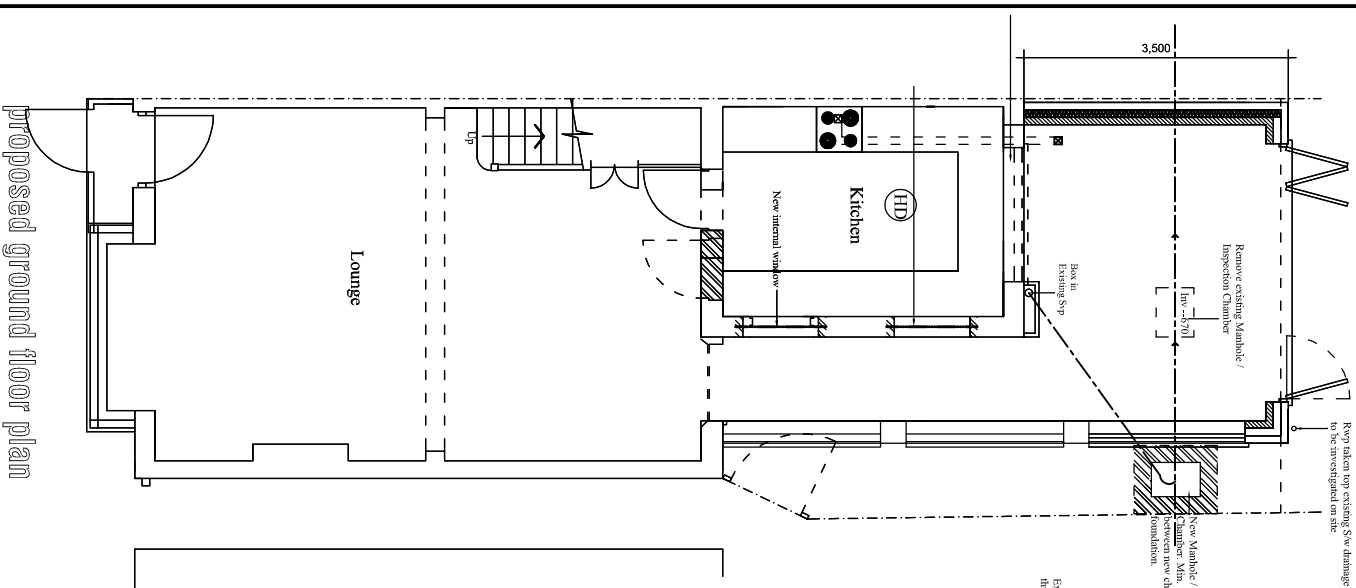

proposed ground floor plan

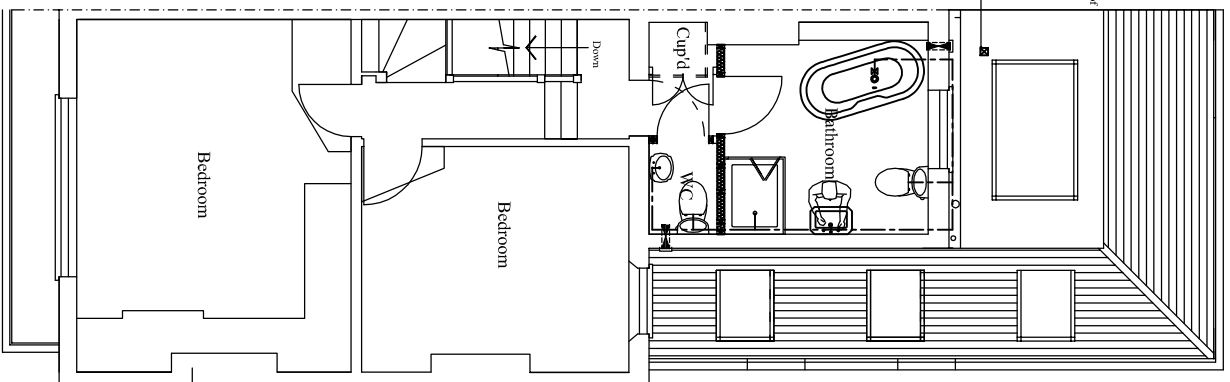

first floor plan

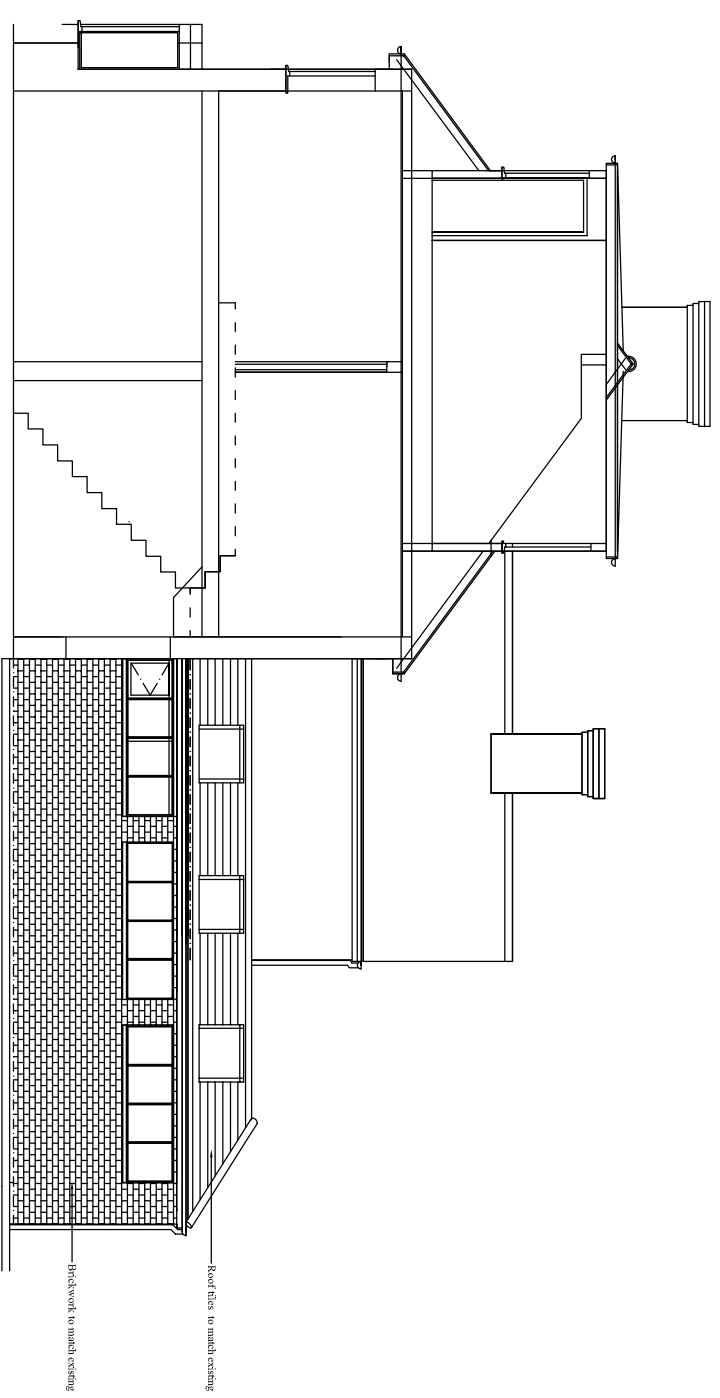

project		5 Thornton Road, Potters Bar EN6	
title		PROPOSED GROUND FLOOR SIDE AND REAR EXTENSION	
date	scale		
May 2016	1:100 @ A3 & 1:50 @ A1		
<b>STEVEN GRAY</b> ARCHITECTURAL DESIGN SERVICES 3/4 Ladbroke Crescent, Brentford, EMI4 4DU Tel: 0203 3371 0929 Email: steve@sgaydesign.co.uk drawing number			
475/3E			