




EXISTING FRONT ELEVATION

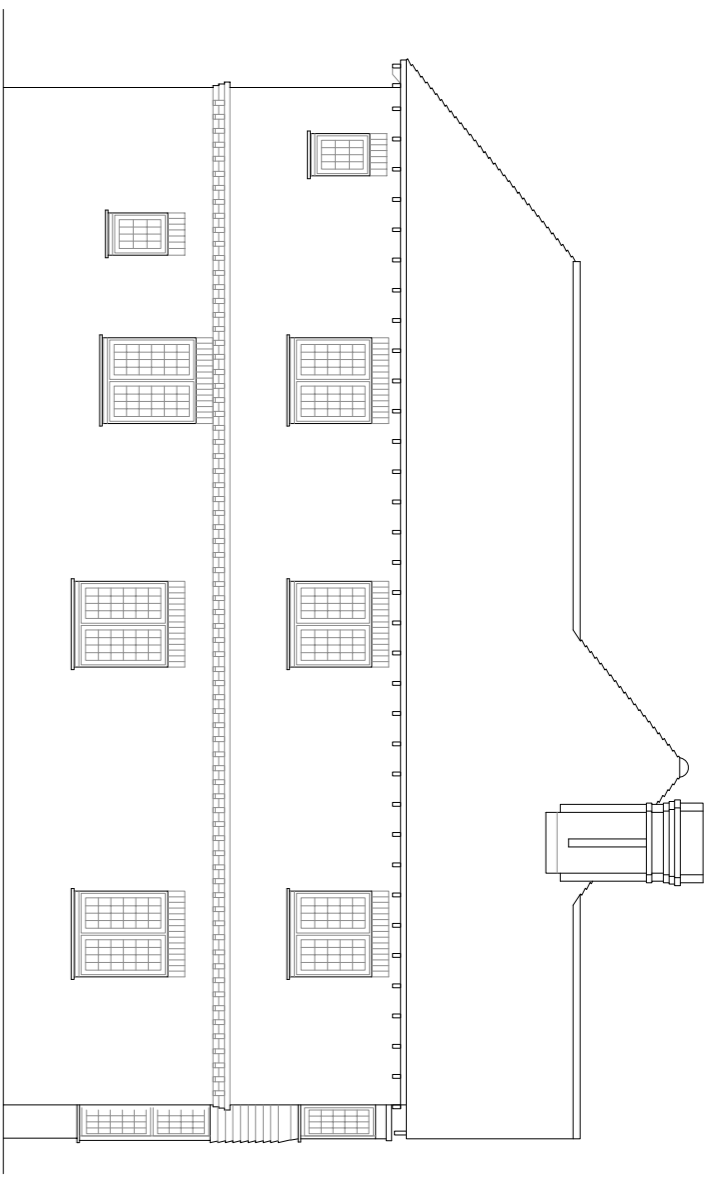


EXISTING SIDE ELEVATION

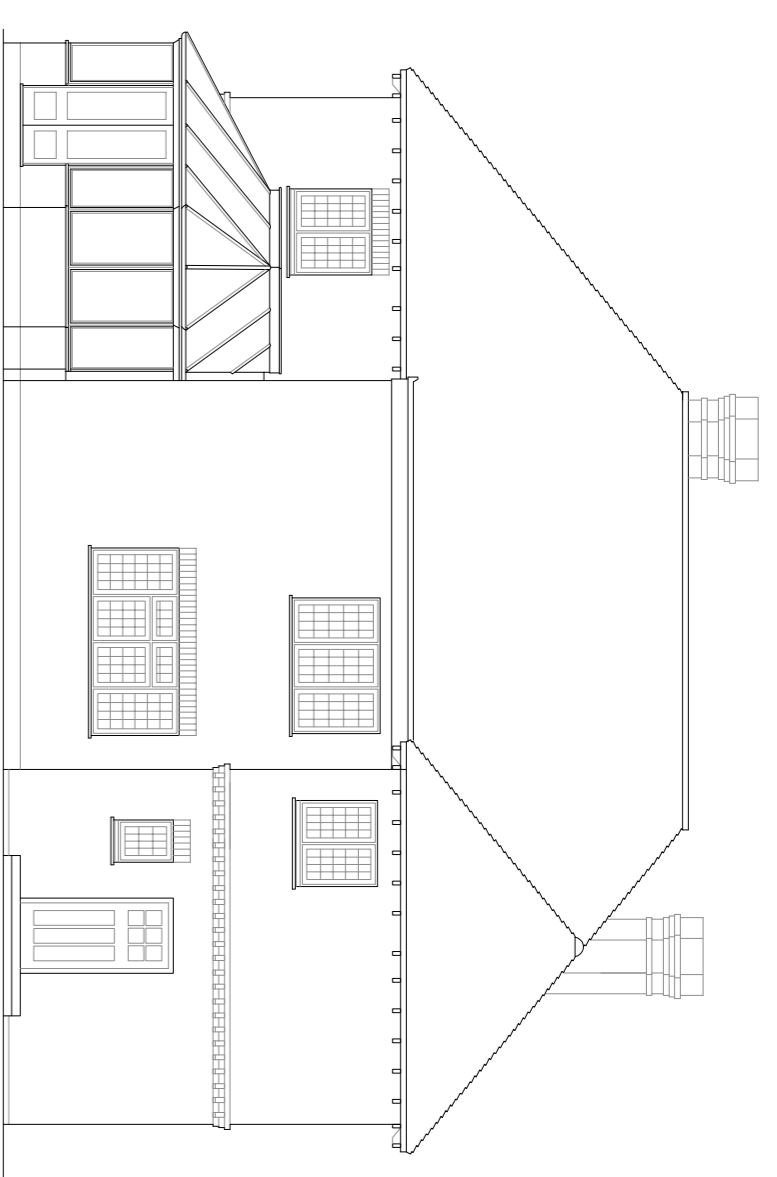


EXISTING REAR ELEVATION

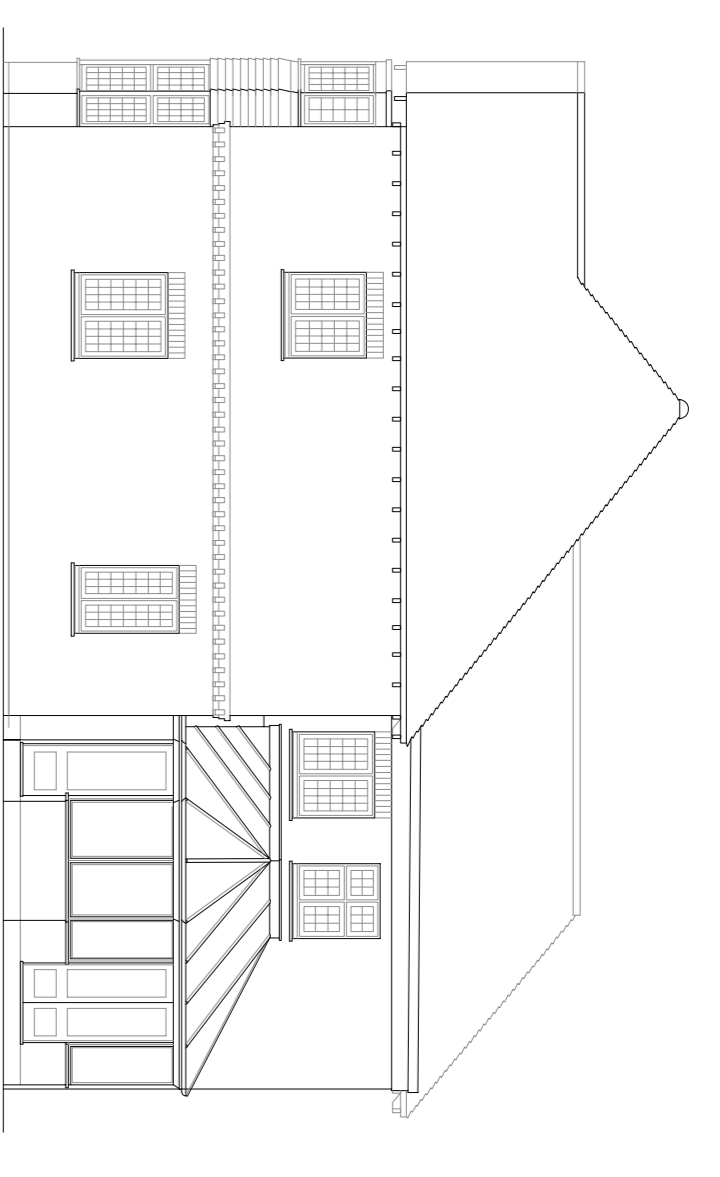


EXISTING SIDE ELEVATION

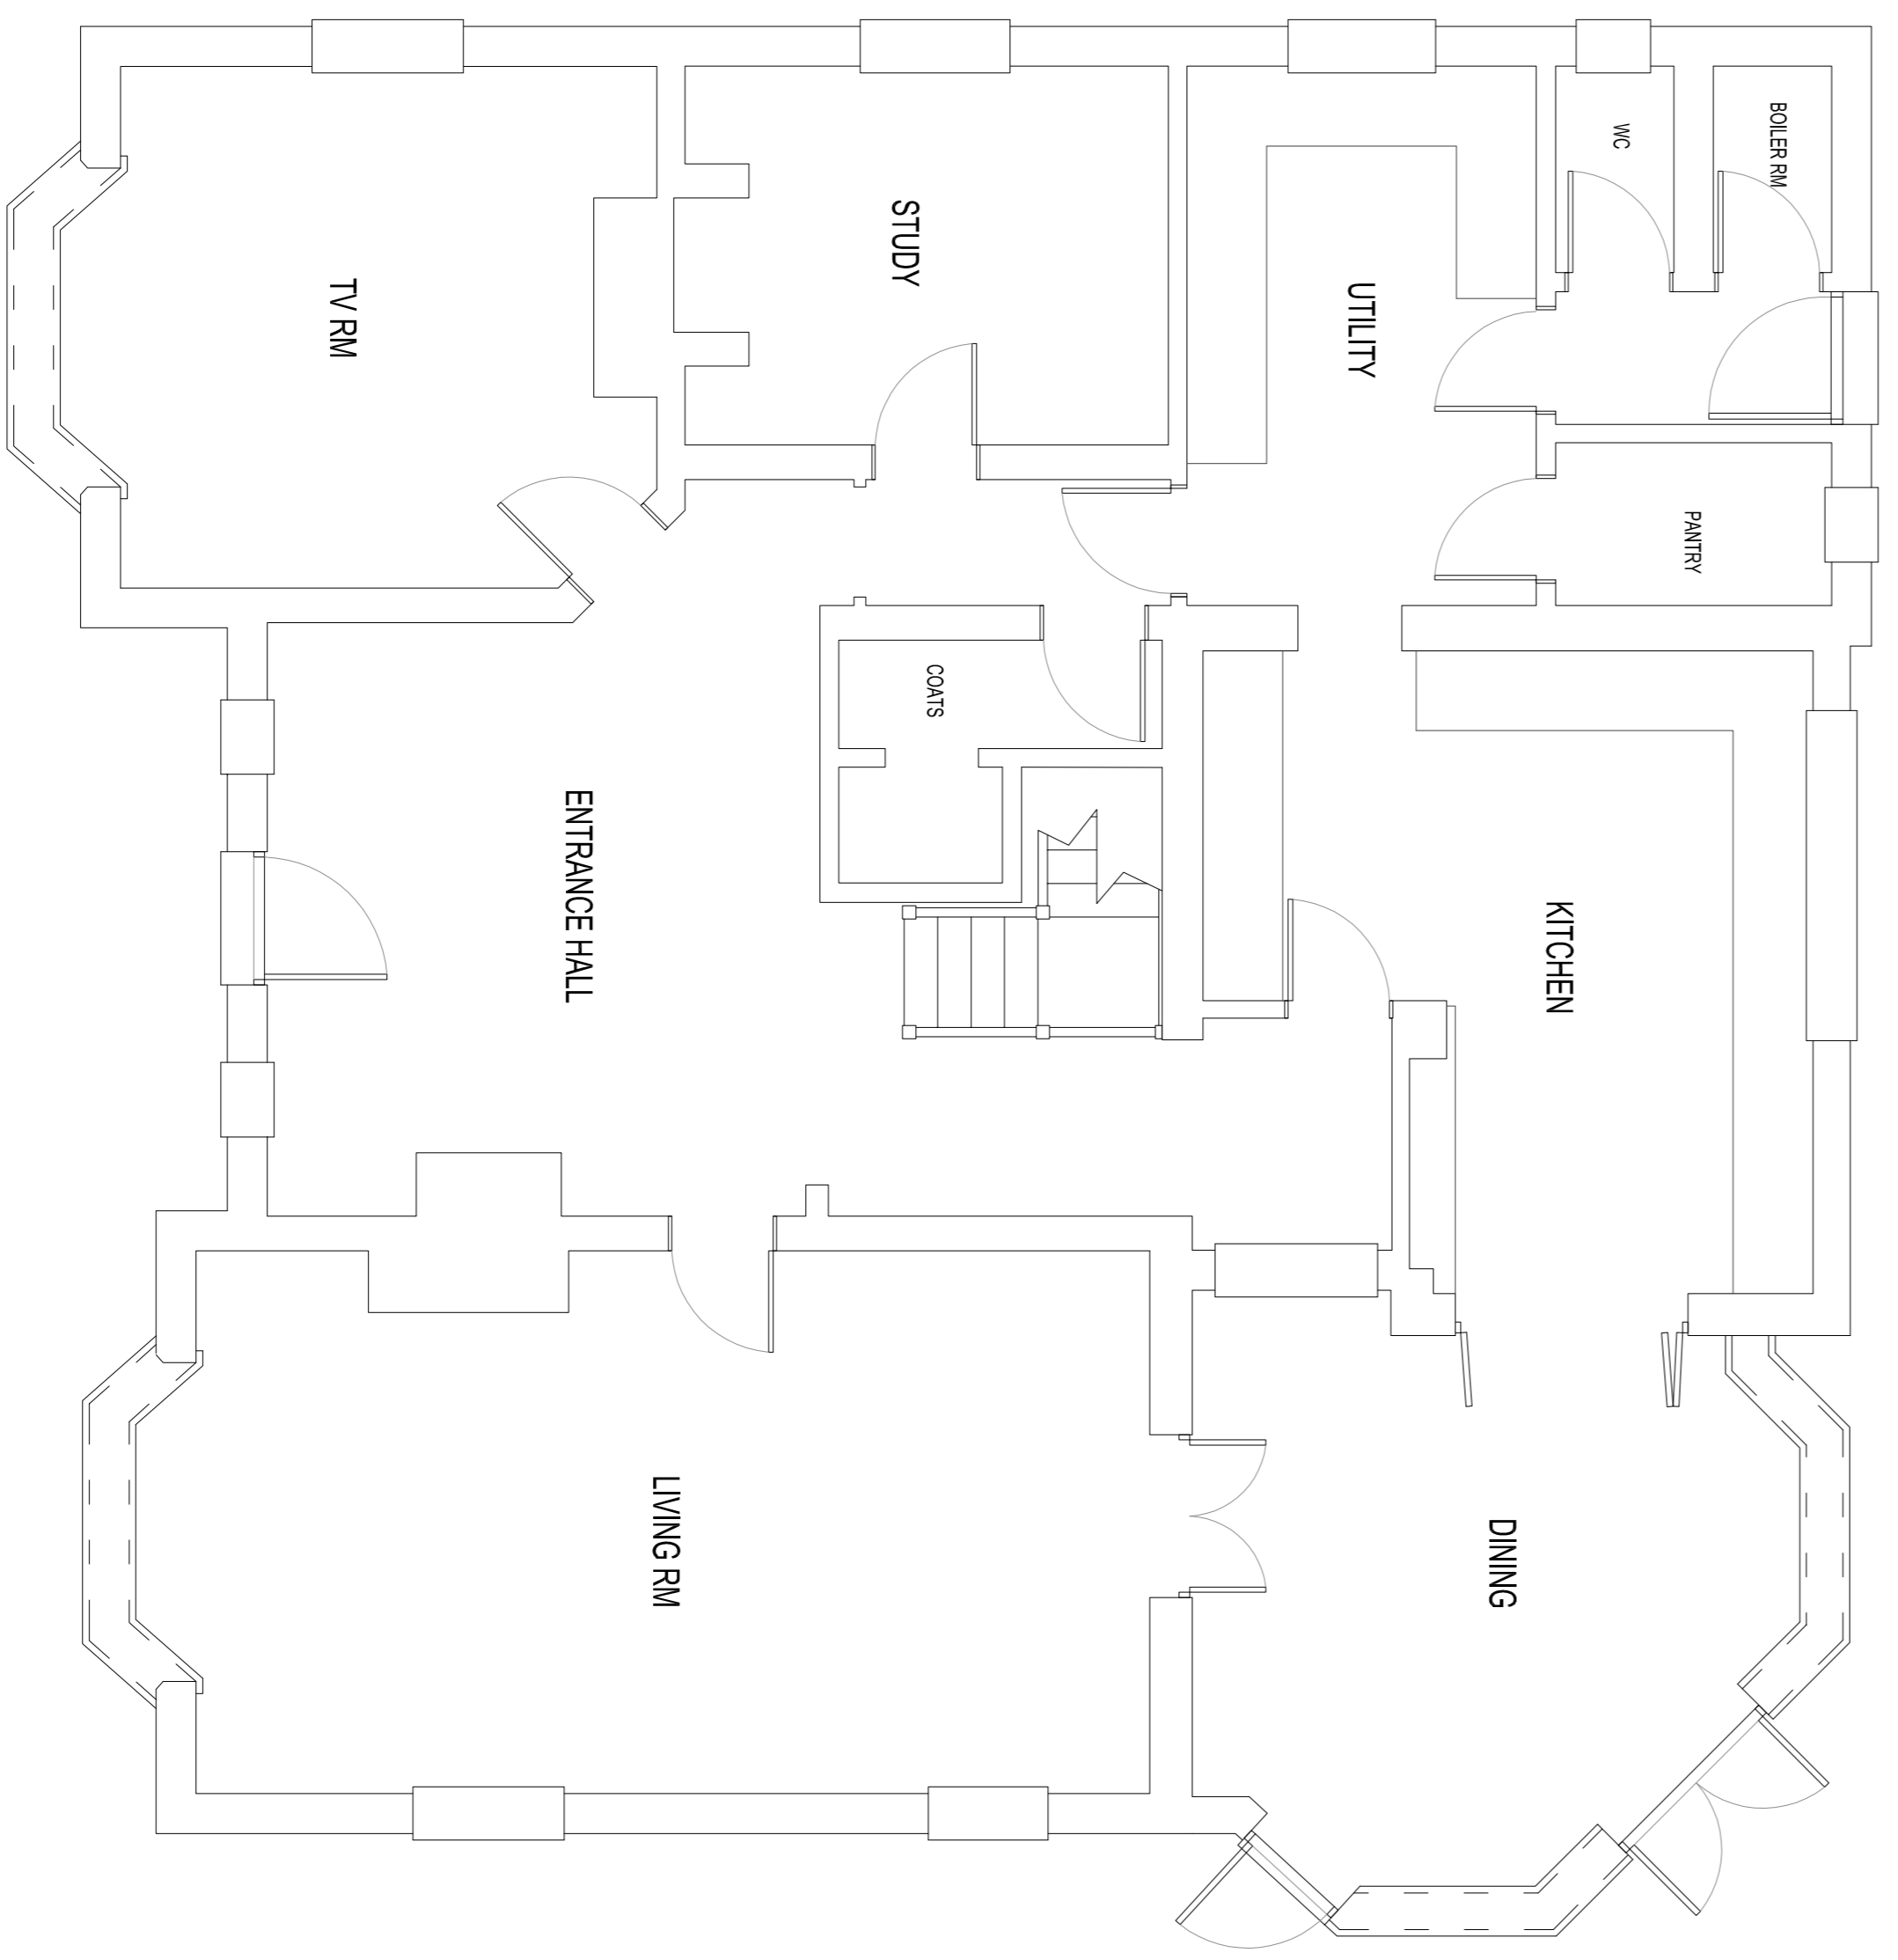


EXISTING GROUND FLOOR PLAN

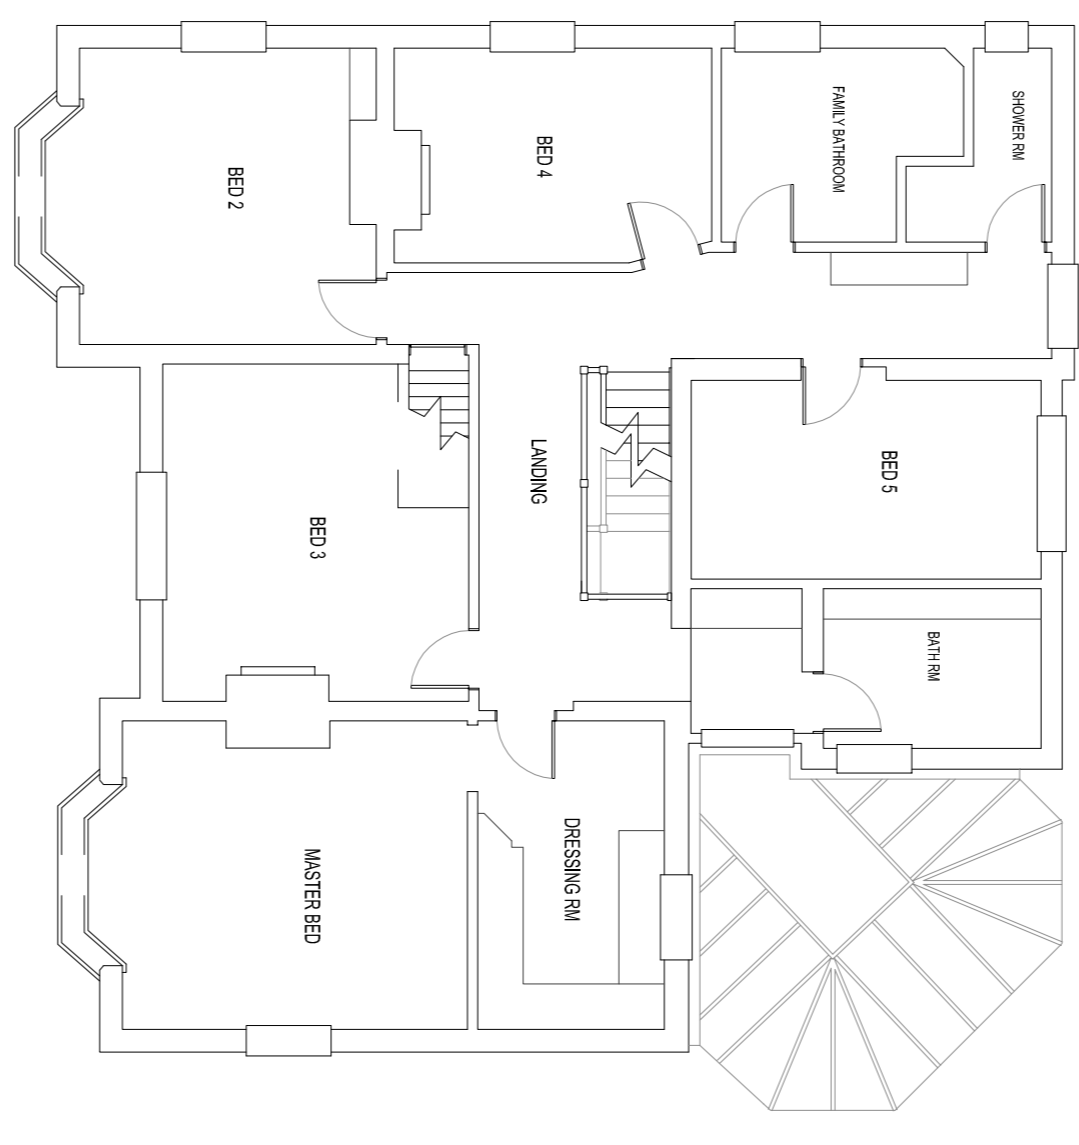

EXISTING FIRST FLOOR PLAN

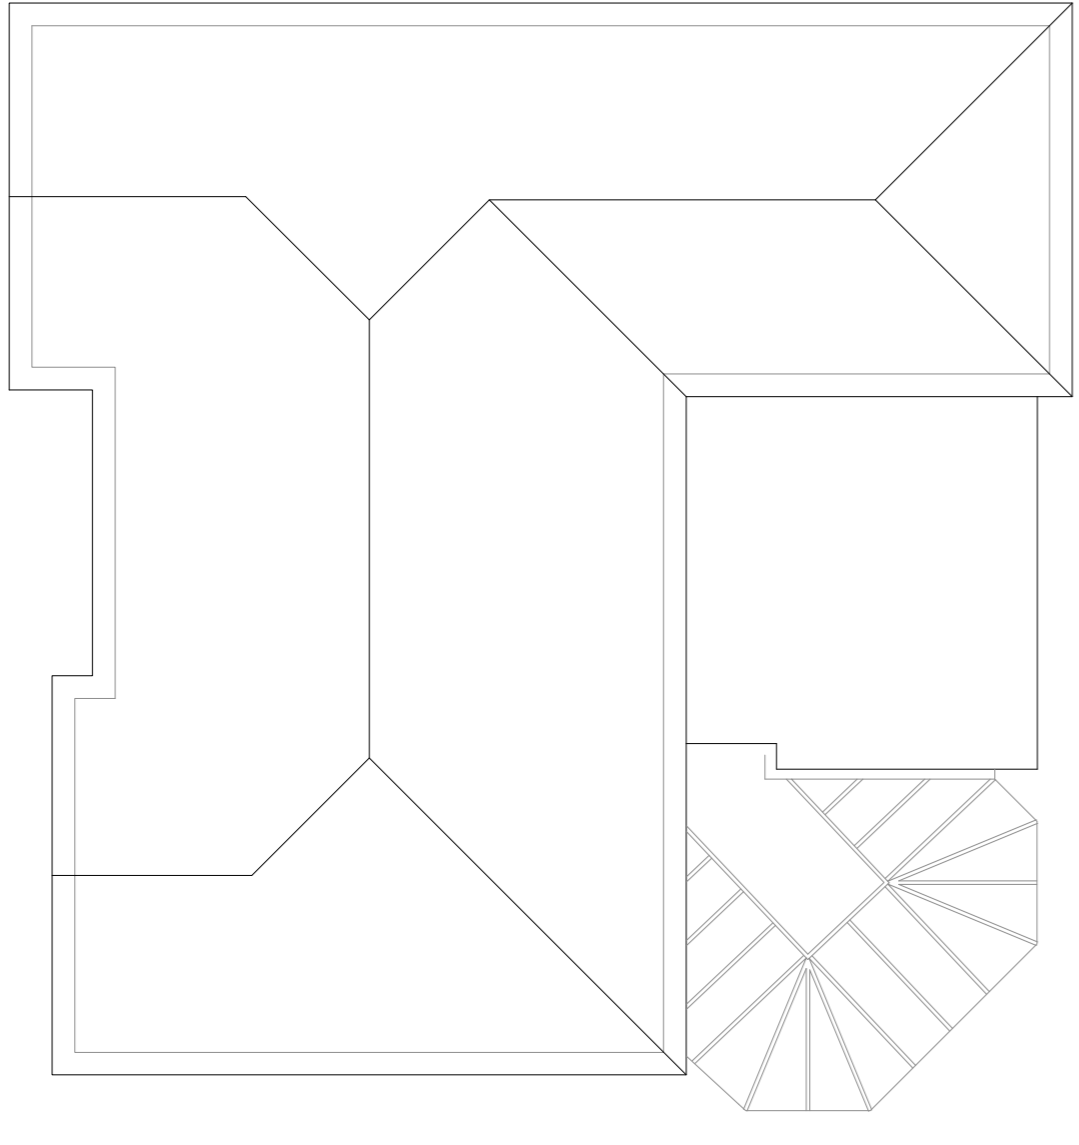


EXISTING ROOF PLAN

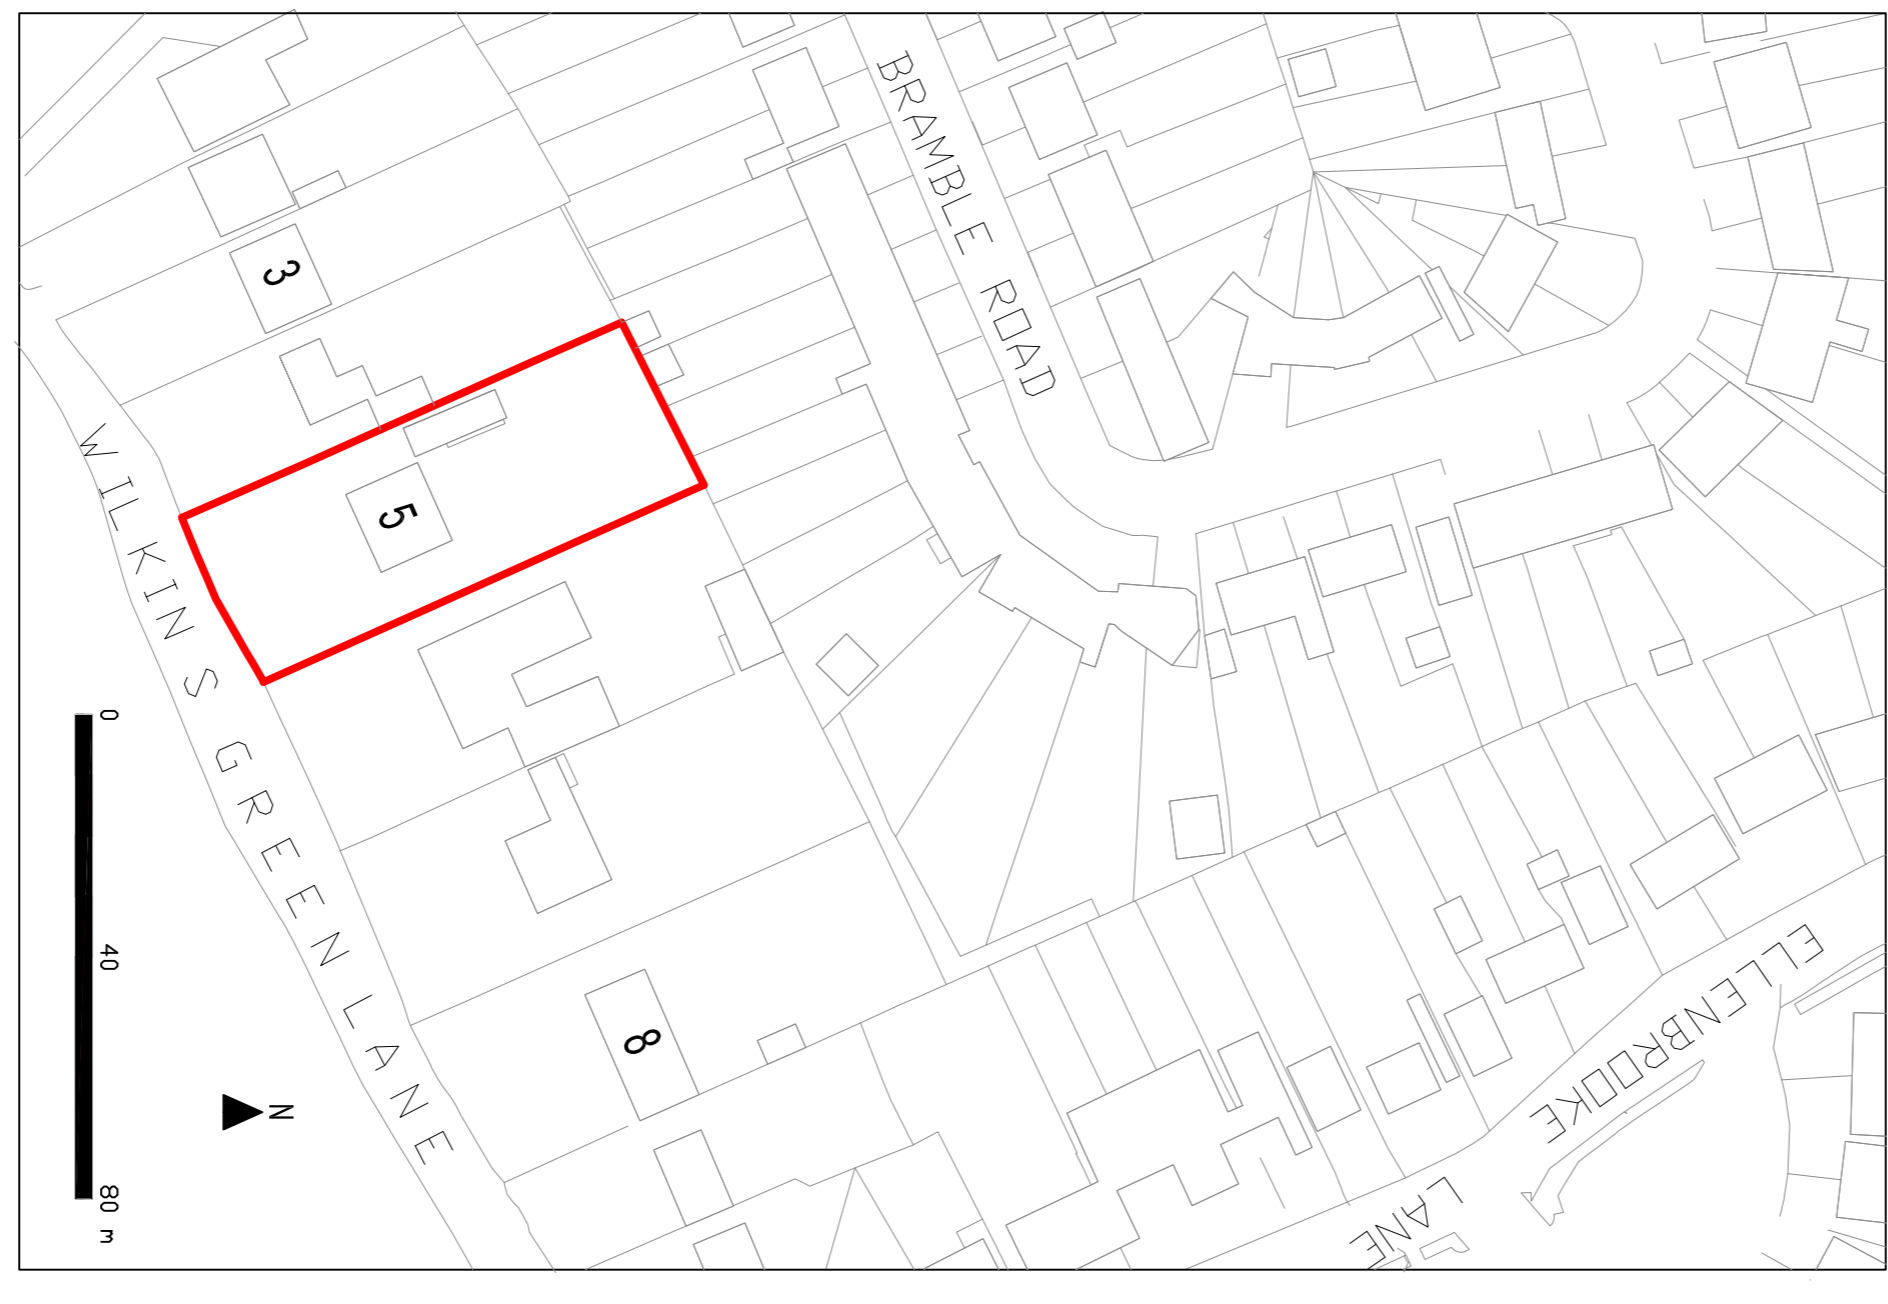

LOCATION PLAN (1:1250) PLAN

© Crown Copyright and database rights 2020 OS 100047474

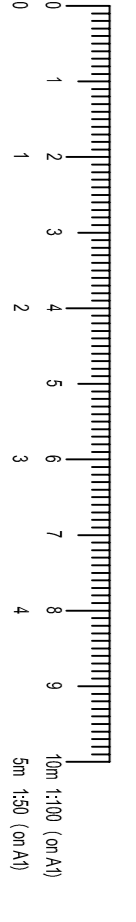

SCALE BAR

ANDY LEVY DESIGN	
75 MARSHALLS DRIVE ST ALBANS, HERTS AL1 1EQ M: 07985 50488 E: andy@andylevydesign.com	
Mr. & Mrs. H. Pothanathan	
Rear Single storey Extension & Internal alterations @ 5 Wilkins Green Lane, Hatfield AL10 9RT	
EXISTING PLANS, ELEVATIONS,	
DATE	12.1.2021 Max copyfile added
BY	ALDIA
NO	November 2020 1-50, 1-100, 1-1250 on A1