

N6/50-83

POLICE


H.Q.

STANBOROUGH

LANE,

W.G.C

1/2

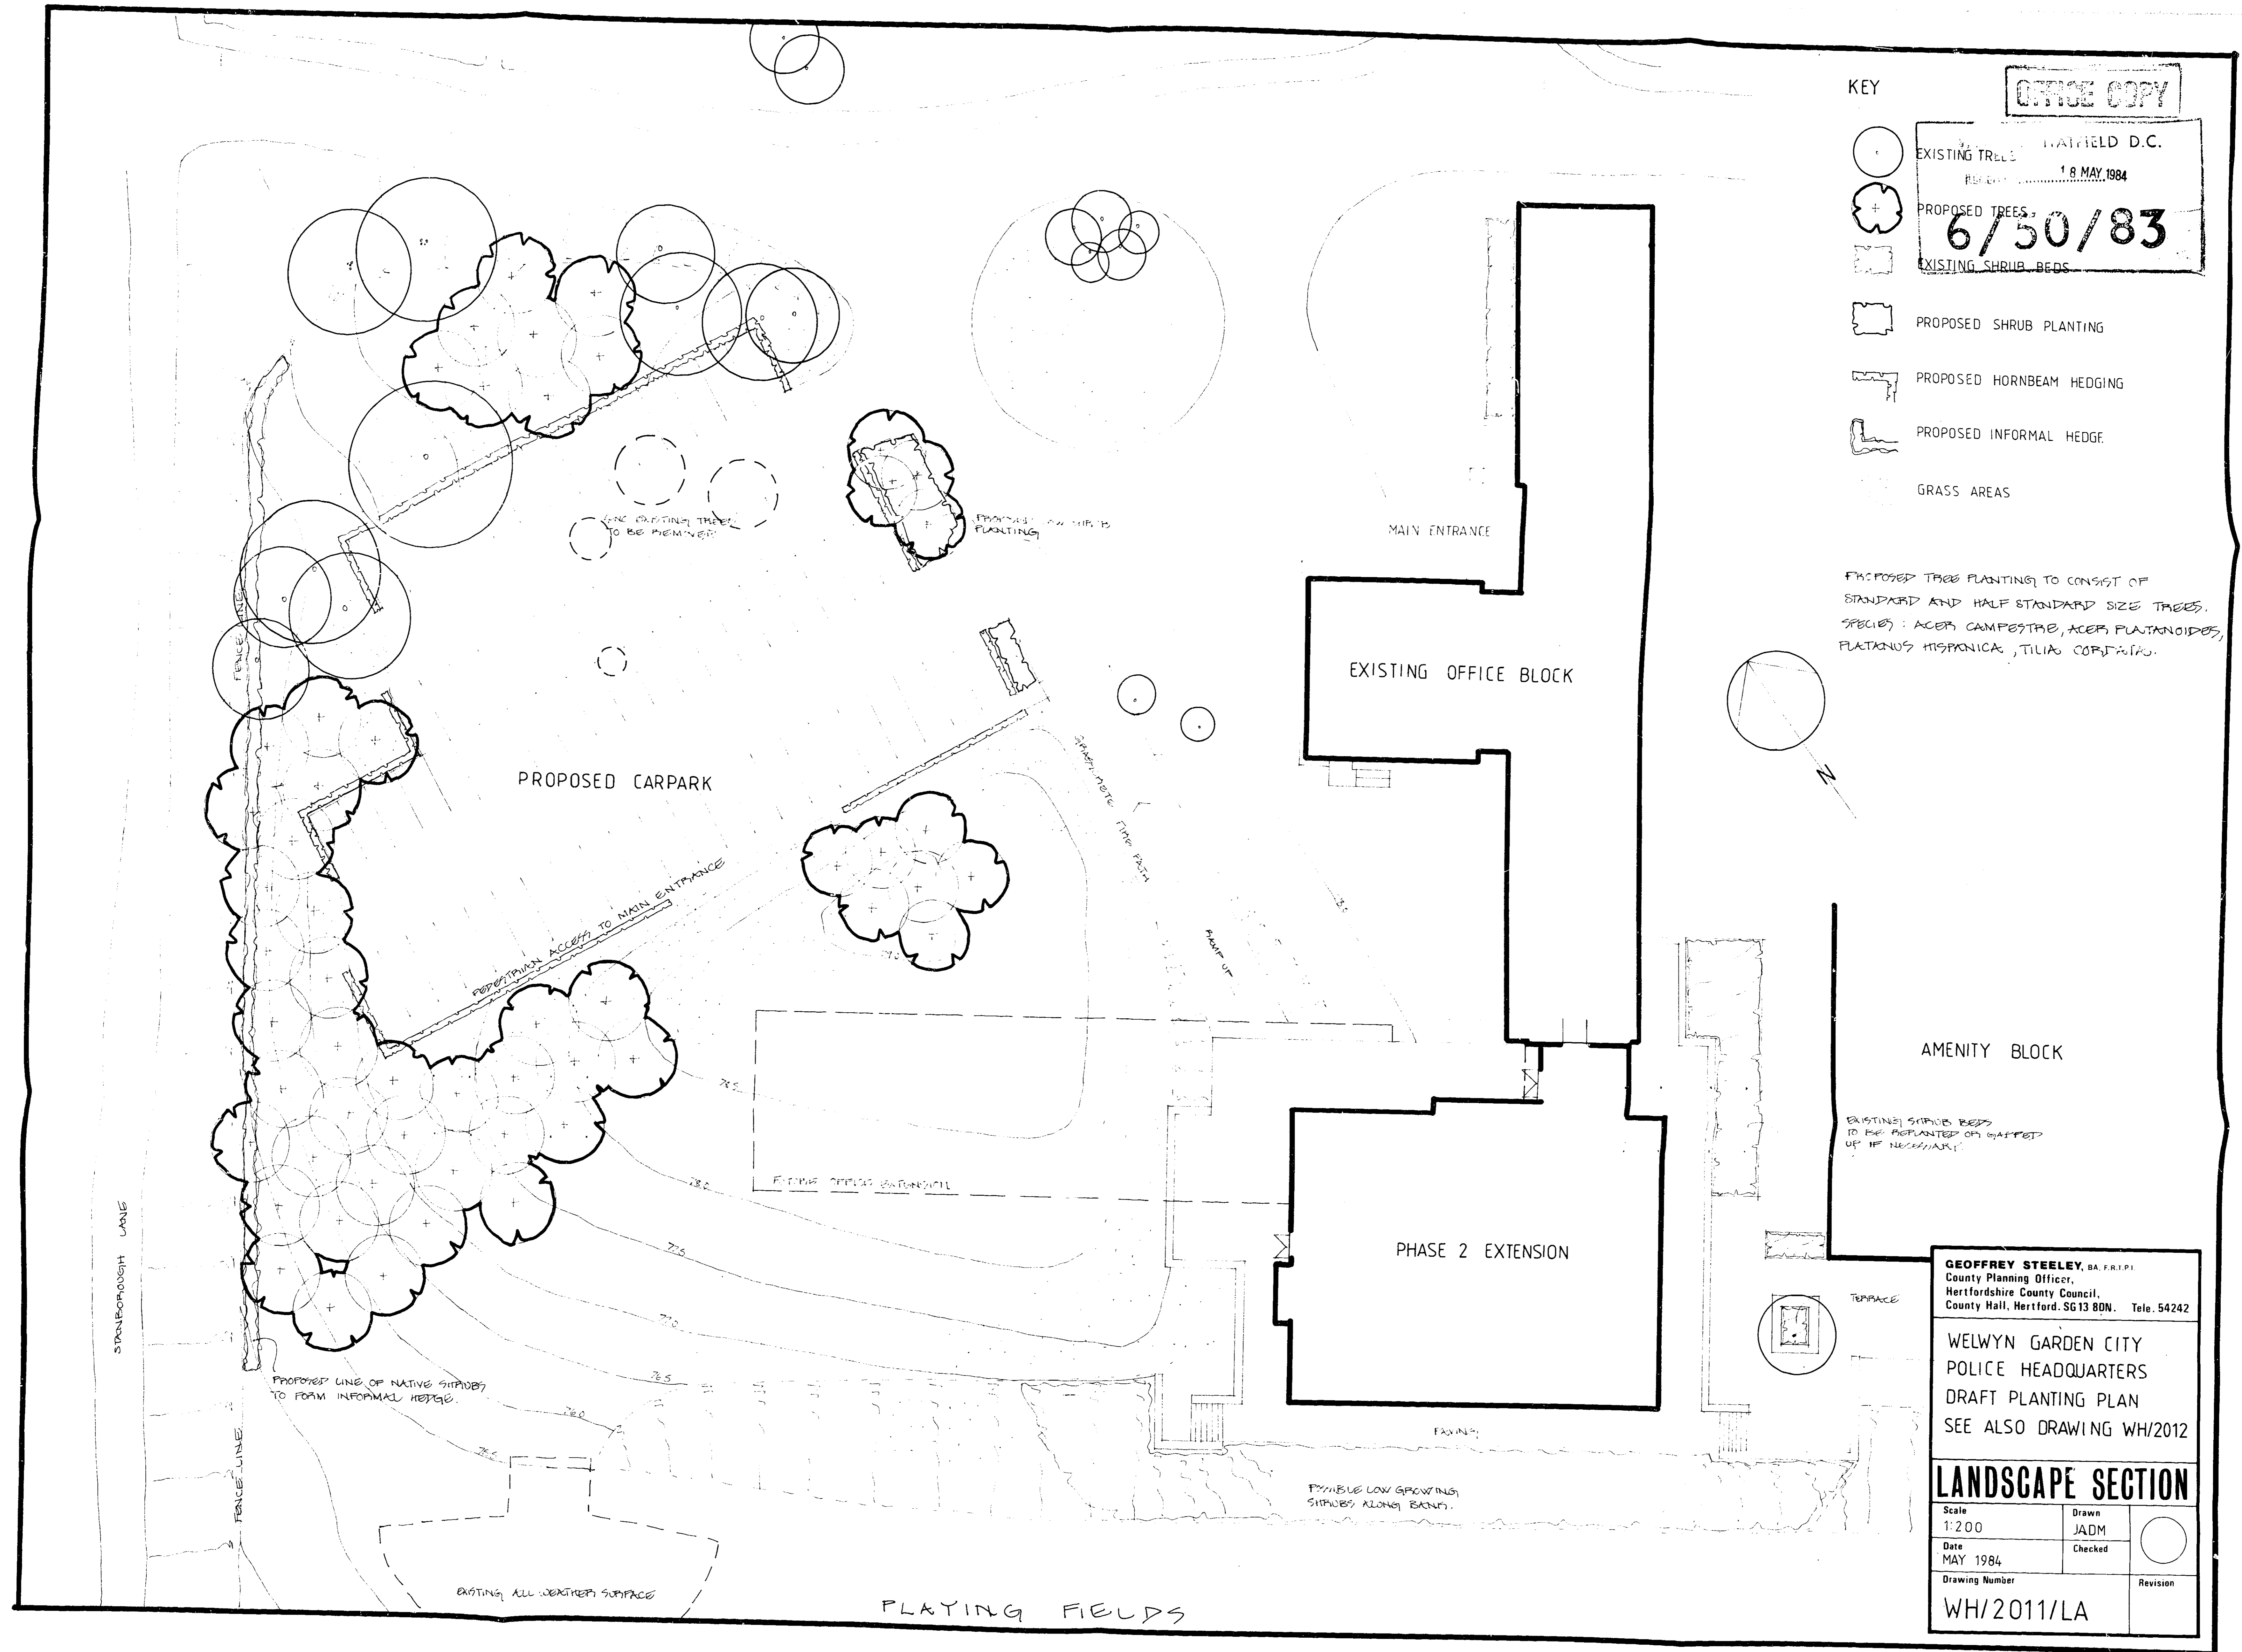

KEY

OFFICE COPY

WATFIELD D.C.
18 MAY 1984

EXISTING TREES

PROPOSED TREES
6/50/83

EXISTING SHRUB BEDS

PROPOSED SHRUB PLANTING

PROPOSED HORNBEAM HEDGING

PROPOSED INFORMAL HEDGE

GRASS AREAS


PROPOSED TREE PLANTING TO CONSIST OF STANDARD AND HALF STANDARD SIZE TREES.
SPECIES: ACER CAMPESTRIS, ACER PLATANOIDES, PLATANUS HISPANICA, TILIA CORDATA.


EXISTING SHRUB BEDS TO BE REPLANTED OR GAPPED UP IF NECESSARY.

GEOFFREY STEELEY, BA, F.R.T.P.I.
County Planning Officer,
Hertfordshire County Council,
County Hall, Hertford, SG13 8DN. Tel. 54242


WELWYN GARDEN CITY
POLICE HEADQUARTERS
DRAFT PLANTING PLAN
SEE ALSO DRAWING WH/2012


LANDSCAPE SECTION

Scale 1:200	Drawn JADM	
Date MAY 1984	Checked	
Drawing Number WH/2011/LA	Revision	

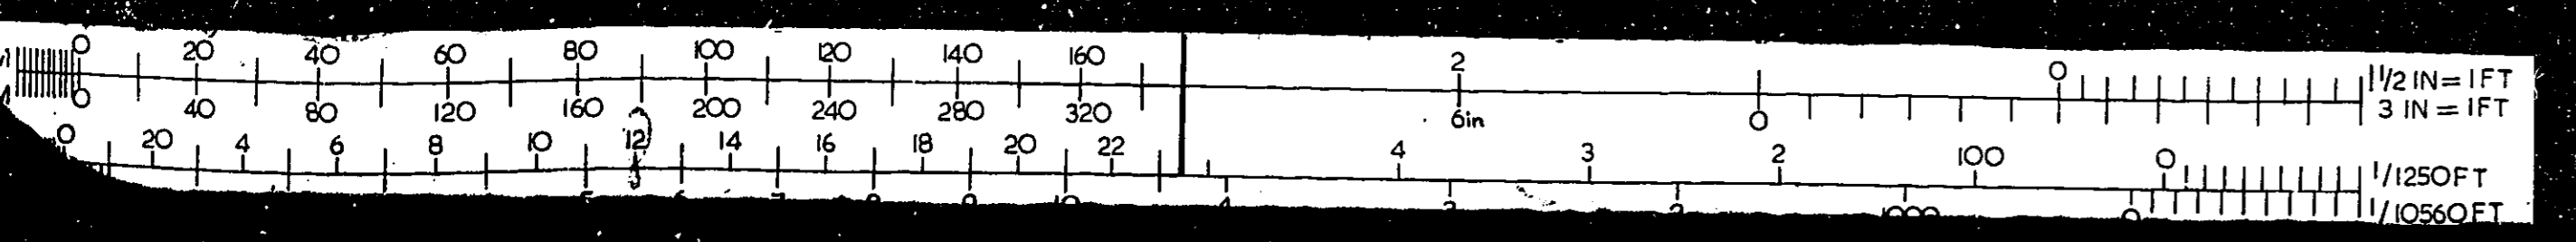

WE, THE UNDERSIGNED OF H.M.S.L. DO HEREBY CERTIFY THAT THE RECORDS (IMAGES) IN THIS MICROFILM FRAME ARE THE COMPLETE AND ACCURATE REPRODUCTIONS OF THE ORIGINAL RECORDS OF WELWYN & WATFIELD D.C. AS ACCUMULATED DURING THE REGULAR COURSE OF BUSINESS, AND ITS RECORDS FOR PERMANENT FILE AND TO DISPOSE OF THE ORIGINAL RECORDS AFTER MICROFILM REPRODUCTIONS HAVE BEEN MADE AND ASSIGNED TO COMPANY FILE.

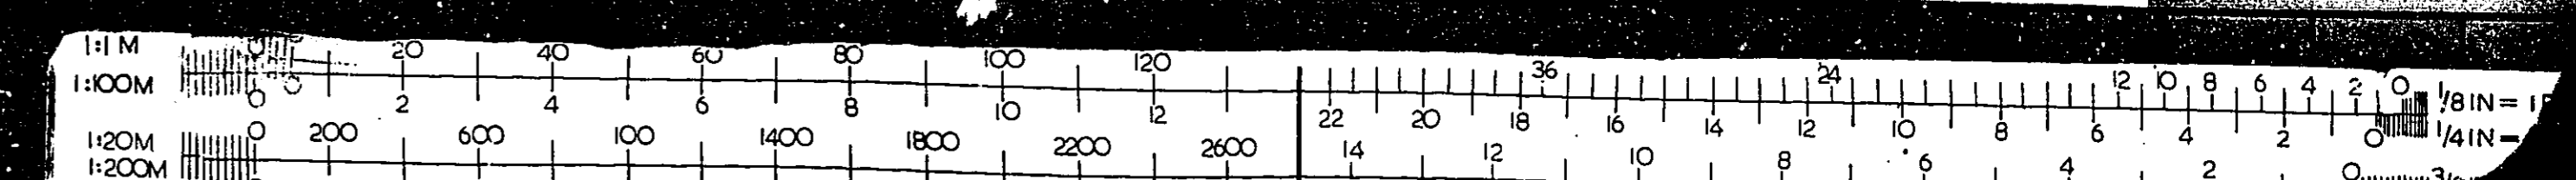

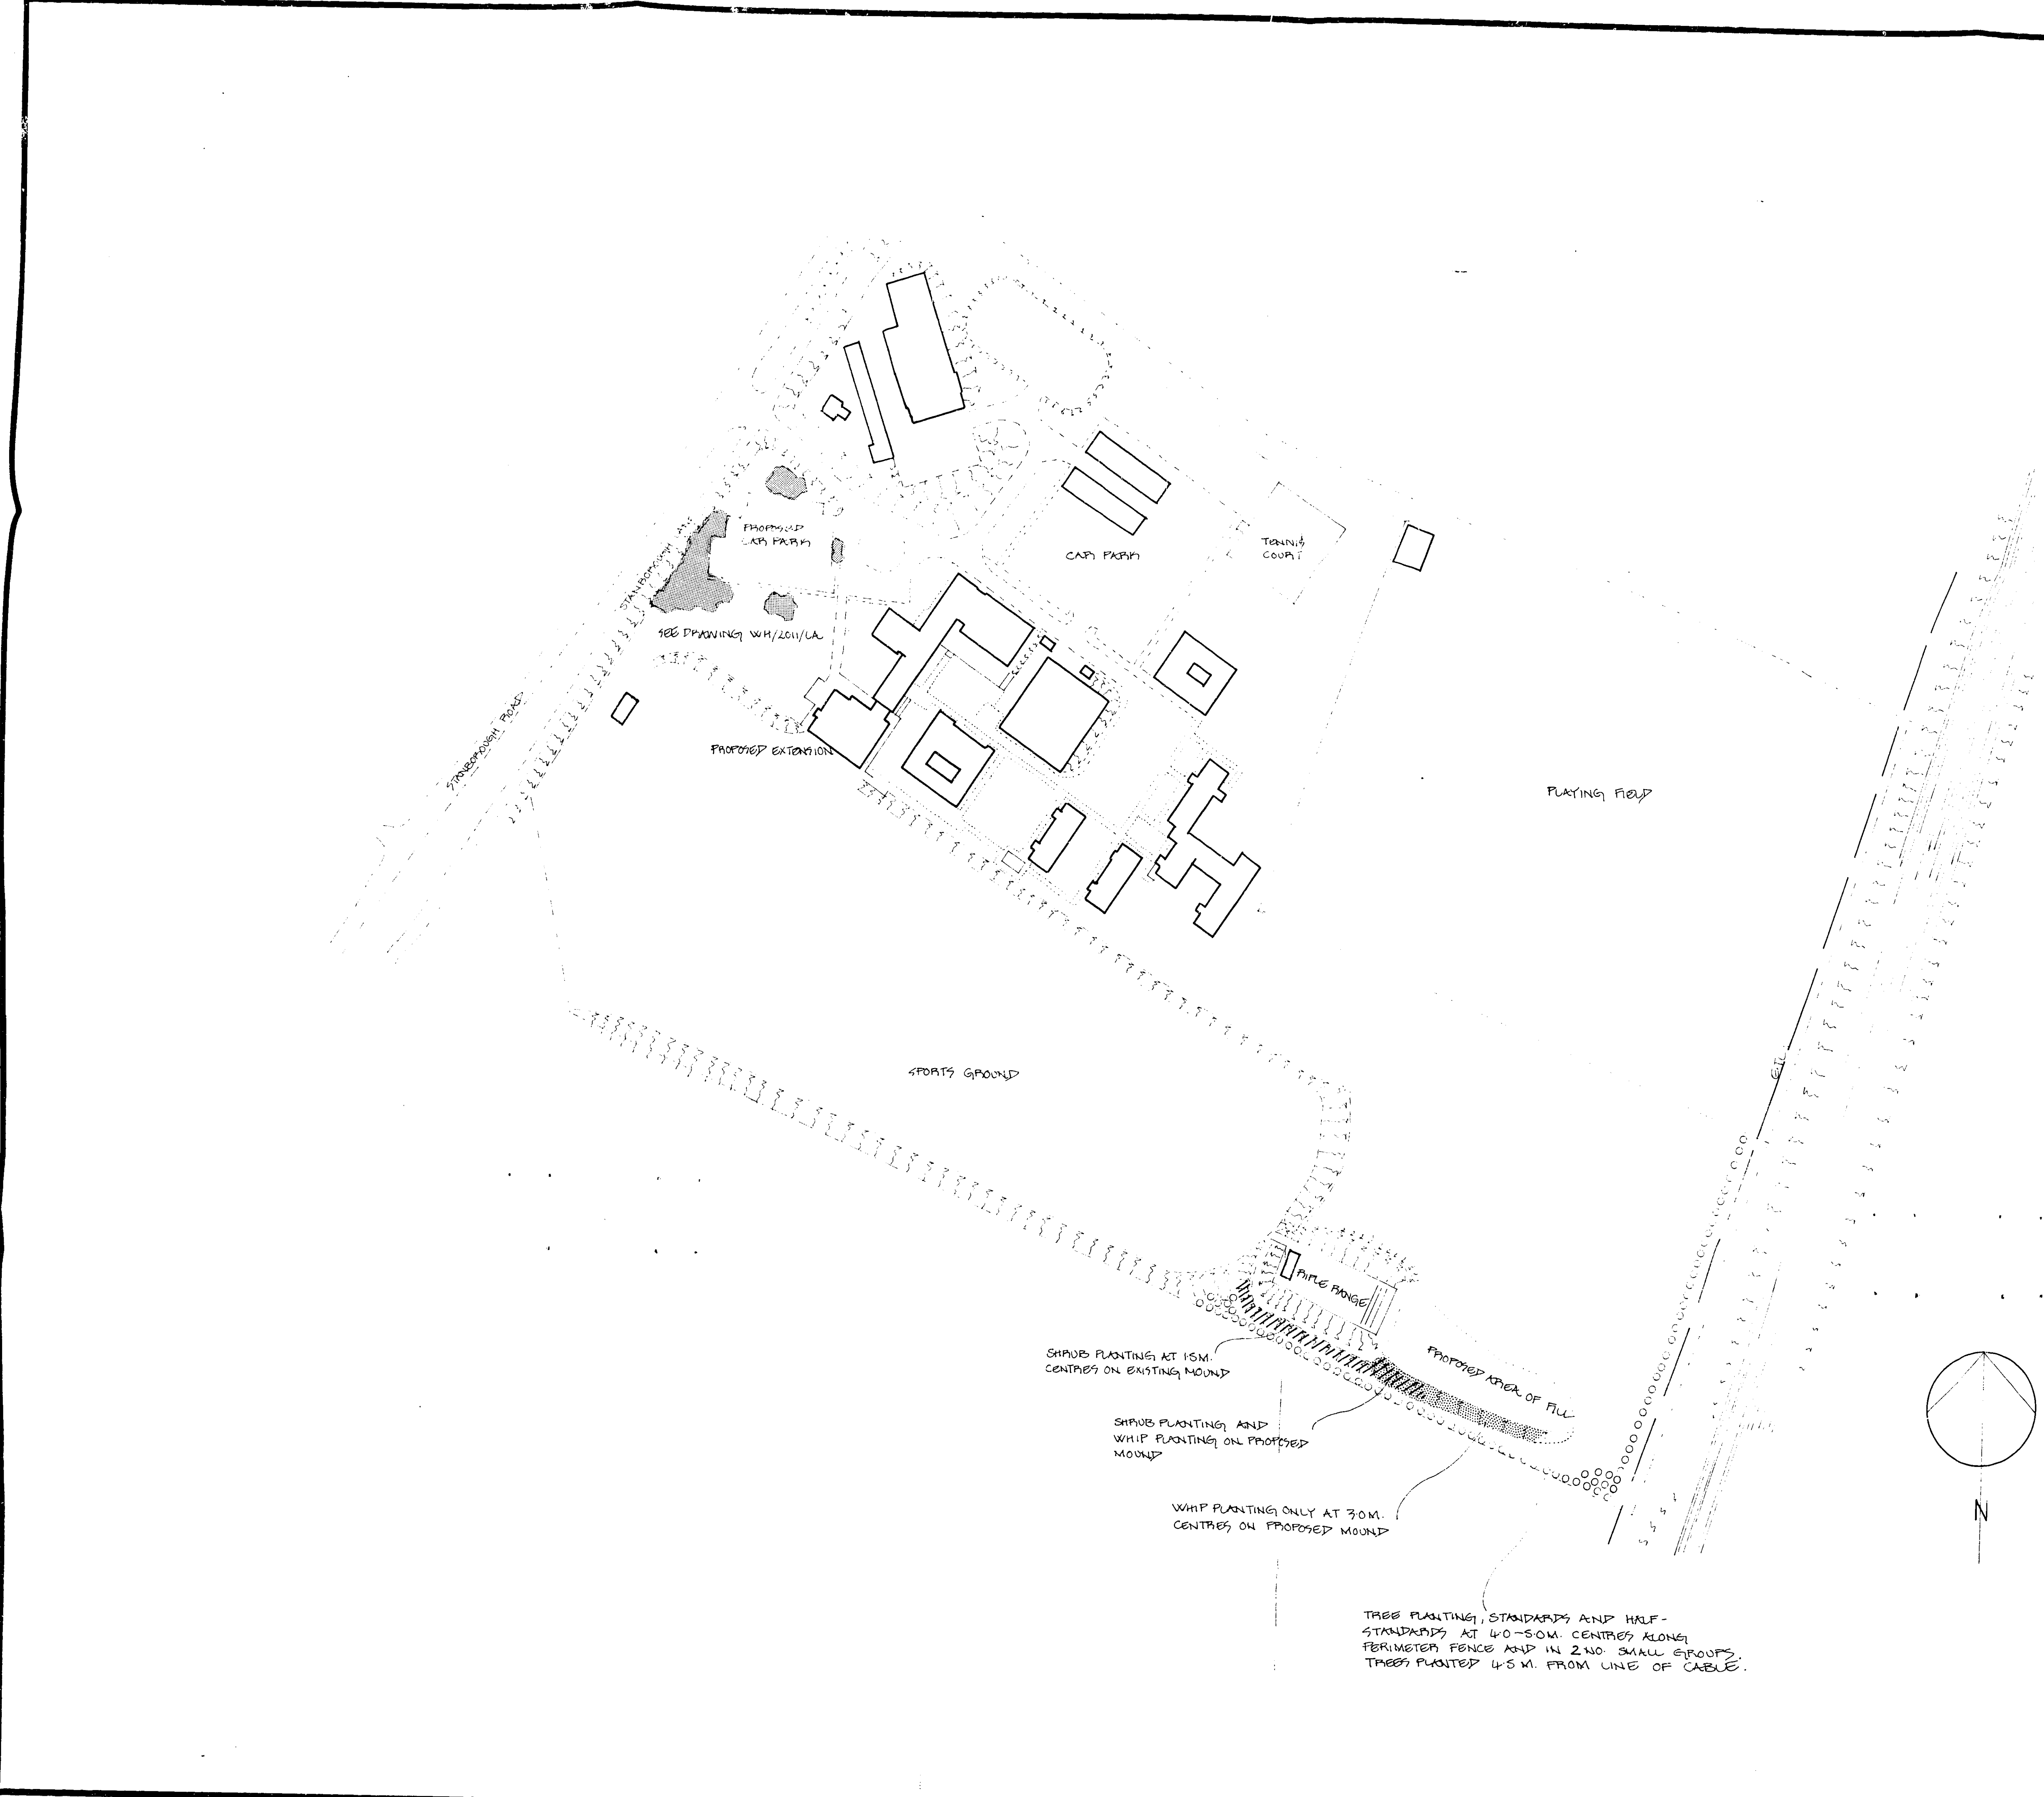

KEY

PROPOSED TREE PLANTING AROUND PROPOSED CAR PARK SEE WH/2011/LA

PROPOSED WHIP PLANTING

PROPOSED SHRUB PLANTING

PROPOSED TREE PLANTING U.C.

EXISTING FENCING

18 MAY 1984

6/50/83

PINE RANGE MOUND: 800M² OF MIXED SHRUB PLANTING AT 1.5 M CENTRES. SHRUB SIZE 45-60CM HEIGHT SPECIES: ACER CAMPESTRIS, PRUNUS SPINOSA - ONLY ON RANGE MOUND NOT UNDER WHITE TREES - SALIX CAPREA, PRUNUS CERASIFERA, CORNUS SANGUINEA, CRATAEGUS MONOGYNA.


PROPOSED MOUND: 3 ROWS OF WHIPS (60-90CM HIGH) AT 3 METRE CENTRES. SPECIES: ACER CAMPESTRIS, ACER PLATANOIDES APPROX: 130 NO. WHIPS

PLANTING ALONG FENCE-LINE: 85 NO. STANDARD OR HALF STANDARD SIZE TREES AT 4-5 M. CENTRES, AND IN 2 SMALL GROUPS. SPECIES: ACER CAMPESTRIS, ACER PLATANOIDES, PLATANUS X HISPANICA.

ALL SPECIES TO BE PIT PLANTED.

SHRUBS AND WHIPS: 50CM DIA X 40CM DEEP PITS

TREES: 90CM DIA X 60CM DEEP PITS PITS TO BE FILLED WITH GOOD QUALITY TOPSOIL, ALGUNE SOIL IMPROVER AND FIONS TREE PLANTING AND MULCHING COMPOST. ALL TREES TO BE STAKED, TIED AND PROTECTED. ALL PLANTING TO BE MULCHED, AND MAINTAINED.

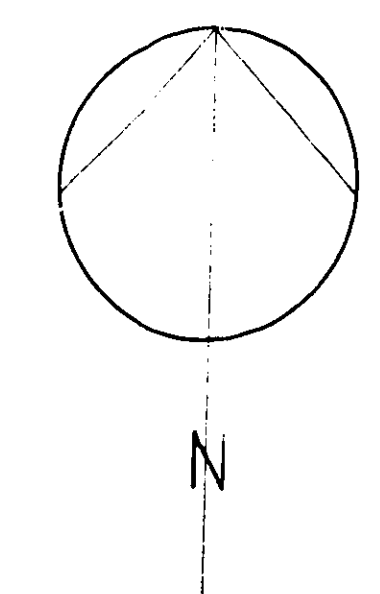


GEOFFREY STEELEY, BA, F.R.T.P.I.
County Planning Officer,
Hertfordshire County Council,
County Hall, Hertford, SG 13 8DN. Tel. 54242


WELWYN GARDEN CITY
POLICE HEADQUARTERS
DRAFT PLANTING PLAN
SEE ALSO WH/2011/LA

LANDSCAPE SECTION


Scale 1:1250	Drawn JADM	Checked
Date MAY 1984	Checked	
Drawing Number WH/2012/LA		Revision

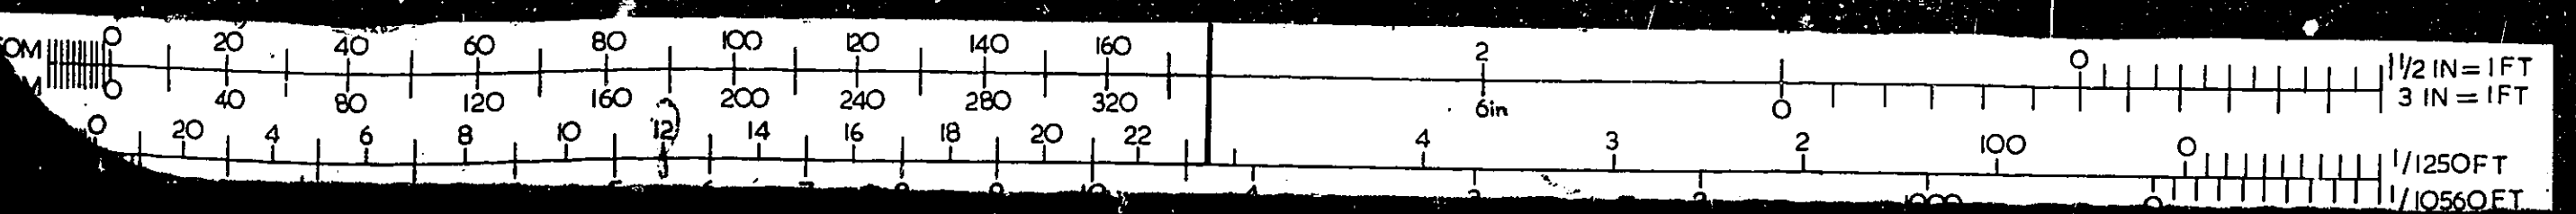

WE, THE UNDERSIGNED OF H.M.S.L. DO HEREBY CERTIFY THAT THE RECORDS (IMAGES) IN THIS MICROFILM FRAME ARE THE COMPLETE AND ACCURATE REPRODUCTIONS OF THE ORIGINAL RECORDS OF WELWYN & HATFIELD T.C. AS ACCUMULATED DURING THE REGULAR COURSE OF BUSINESS, AND ITS RECORDS FOR PERMANENT FILE AND TO DISPOSE OF THE ORIGINAL RECORDS AFTER MICROFILM REPRODUCTIONS HAVE BEEN MADE AND ASSIGNED TO COMPANY FILE.

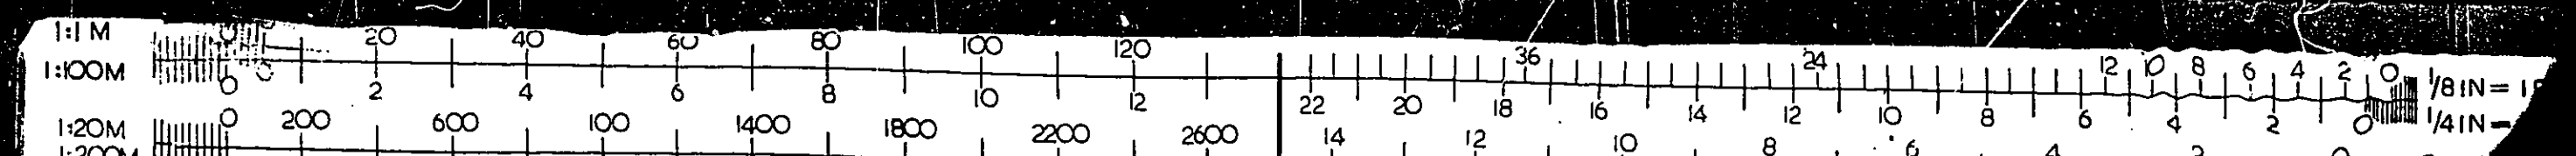


WELWYN HATFIELD D.C.
RECEIVED 27 JAN 1983
N6/50/83 CC

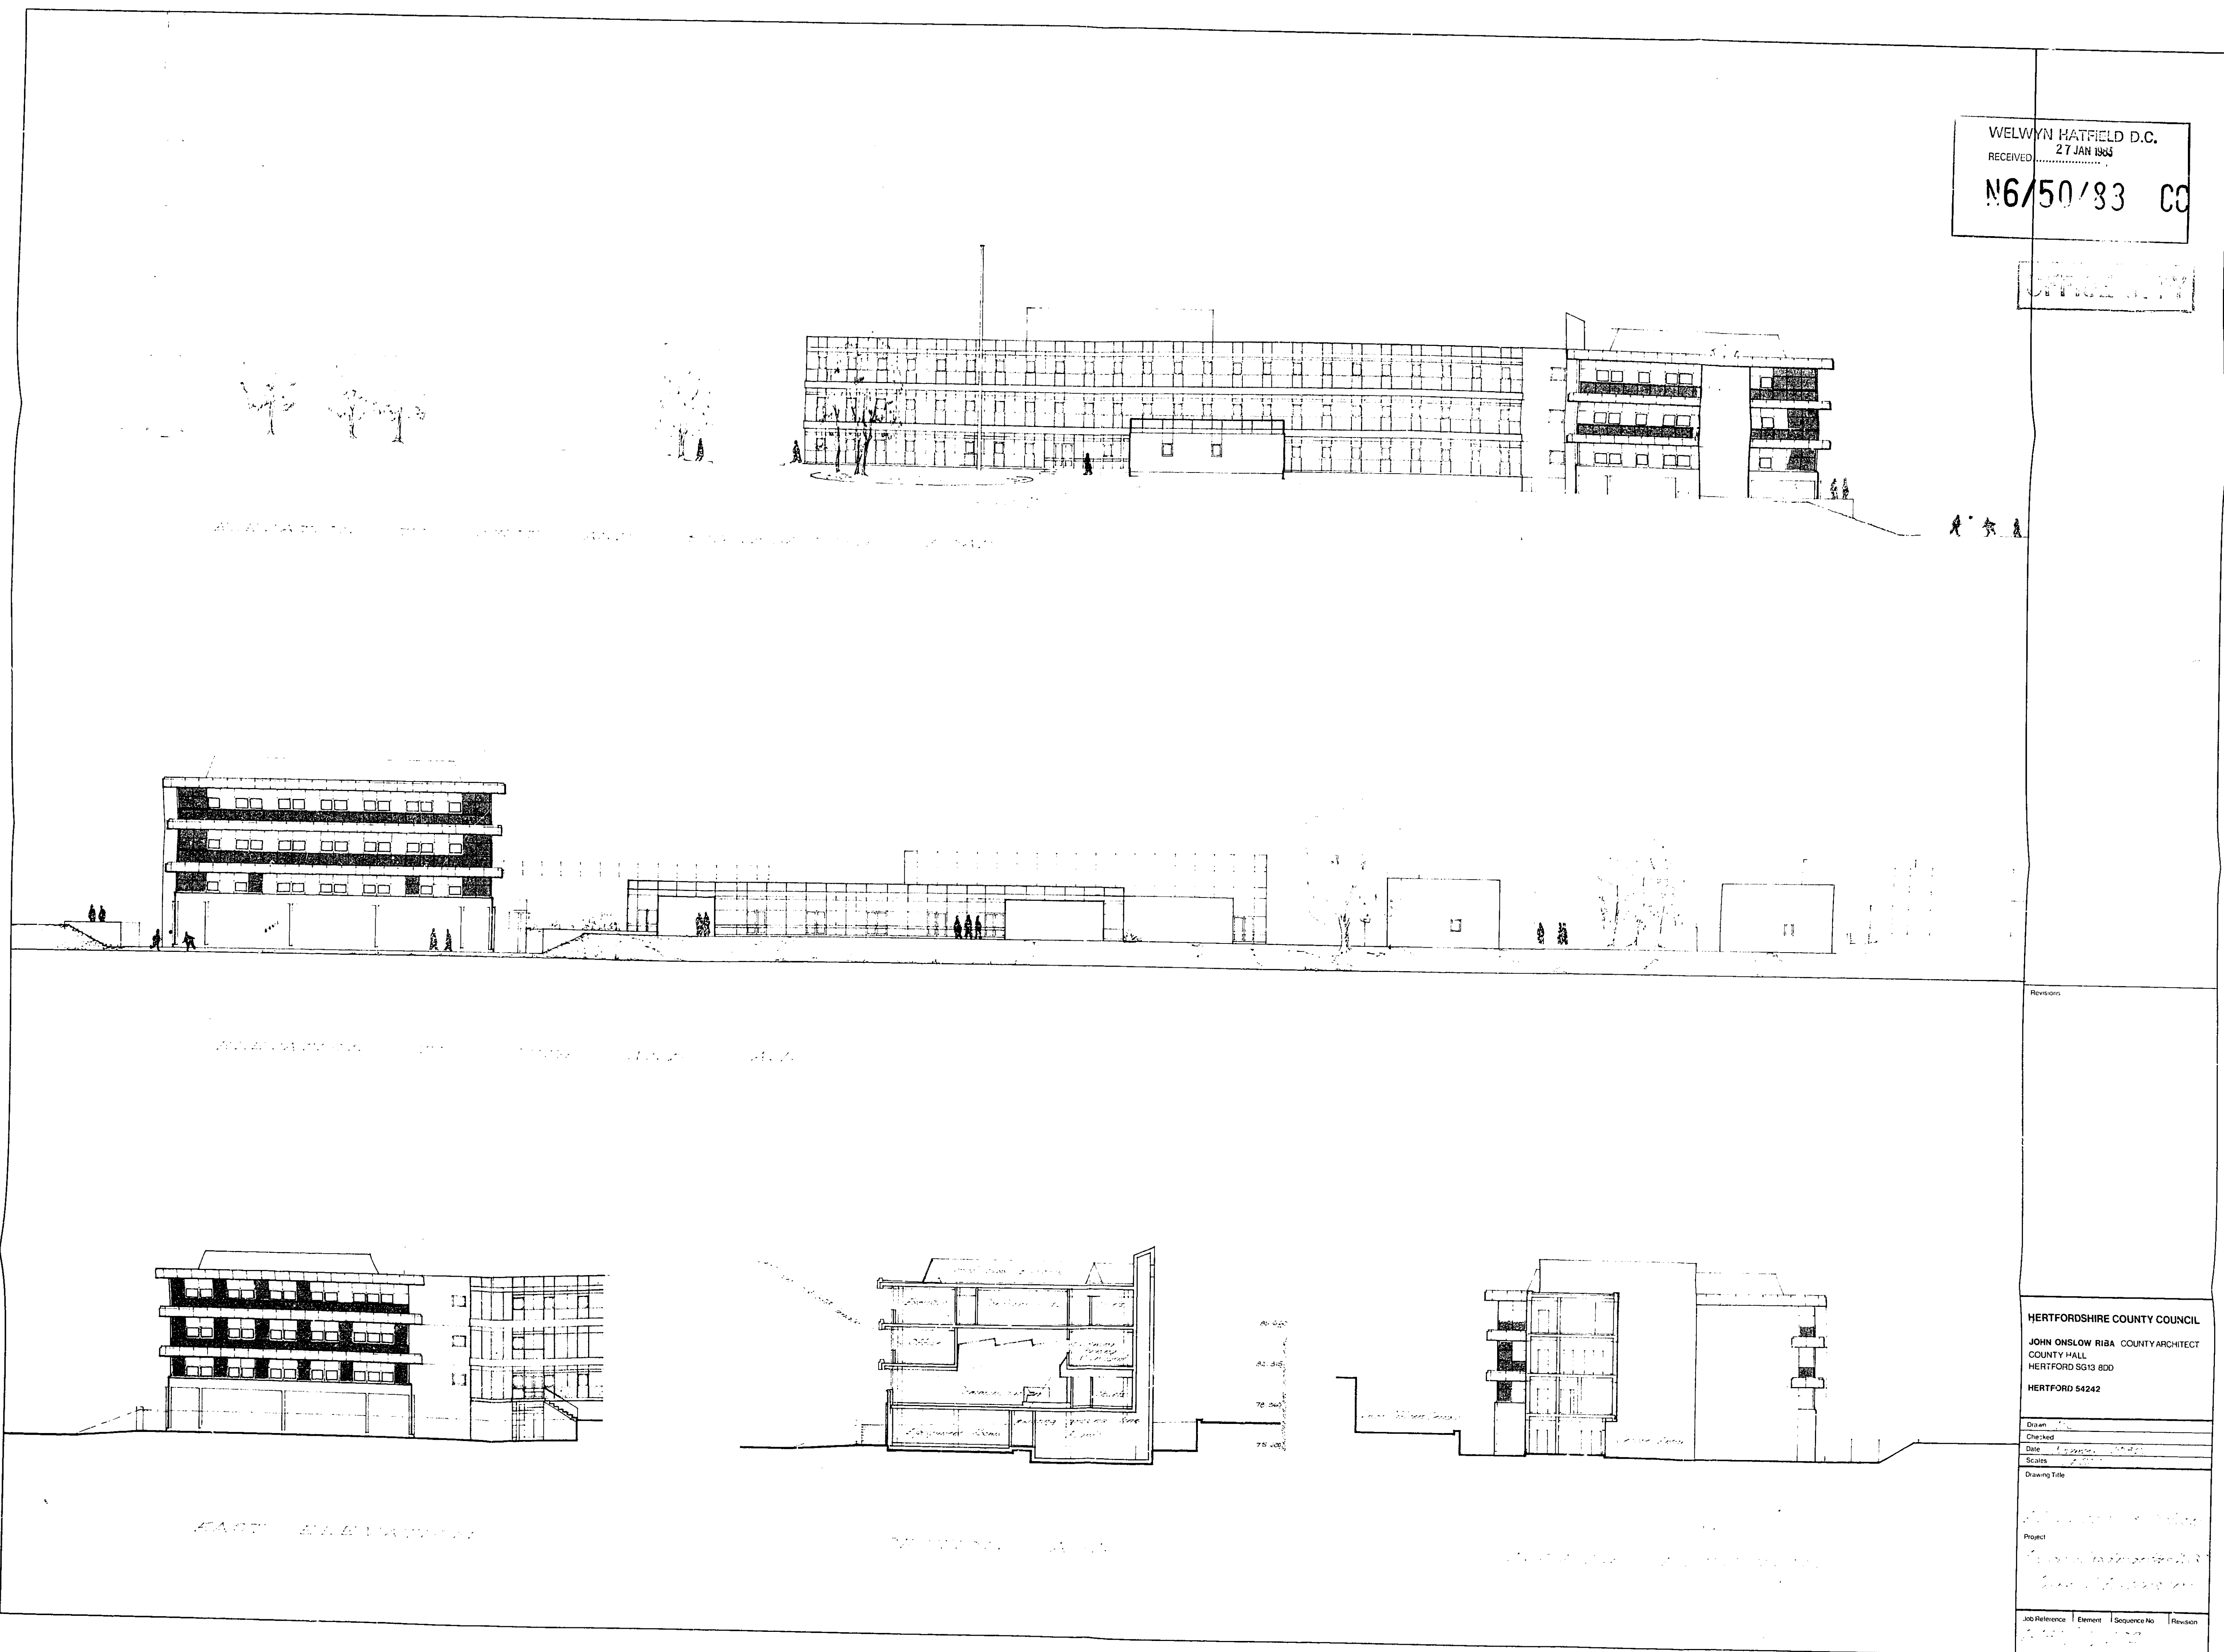



HERTFORDSHIRE COUNTY COUNCIL
JOHN ONSLOW RIBA COUNTY ARCHITECT
COUNTY HALL
HERTFORD SG13 8DD
HERTFORD 54242

Drawn	
Checked	
Date	
Scale	
Drawing Title	
Project	
Client	
Architect	
Job/Reference	
Element	
Sequence No	
Revision	

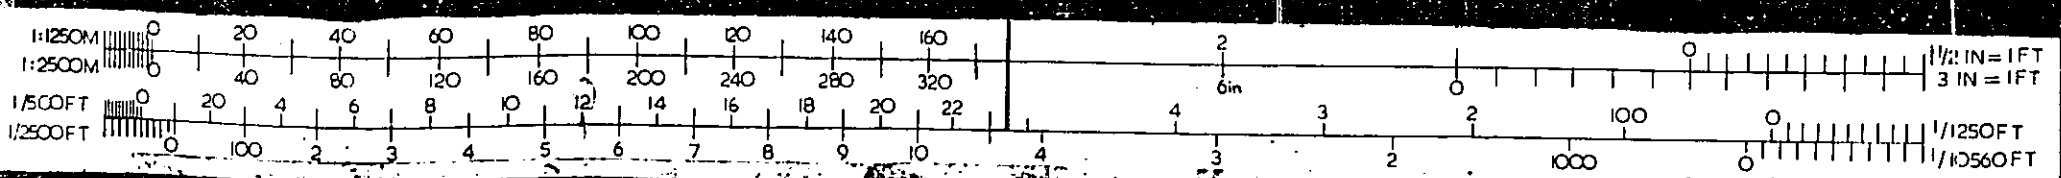

AS THE UNDERSIGNED OF R.A.S.L. DO HEREBY CERTIFY THAT THE DRAWING IS THE PROPERTY OF THE ORIGINAL HOLDER OF WHICH I AM EMPLOYED AND THAT THE SAME IS NOT TO BE REPRODUCED OR USED IN ANY MANNER WITHOUT THE WRITTEN PERMISSION OF THE ORIGINAL HOLDER AND THAT THE ORIGINAL HOLDER IS NOT RESPONSIBLE FOR ANY LOSS OR DAMAGE TO THE ORIGINAL DRAWING OR FOR ANY REPRODUCTION THEREOF.

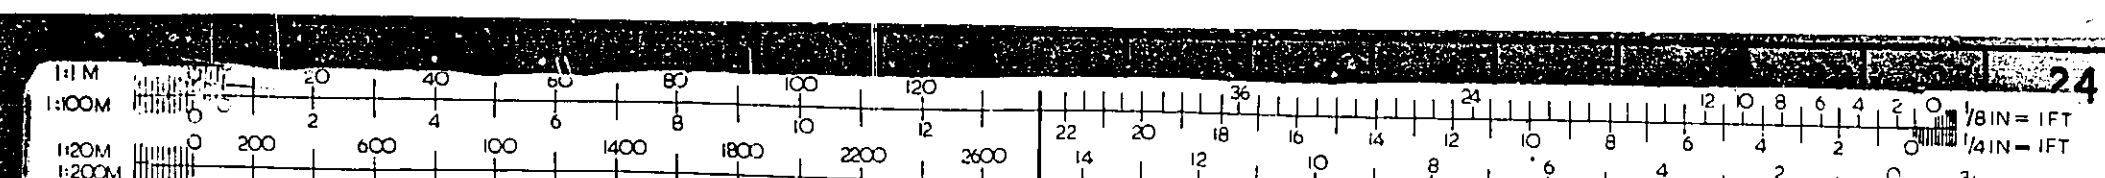

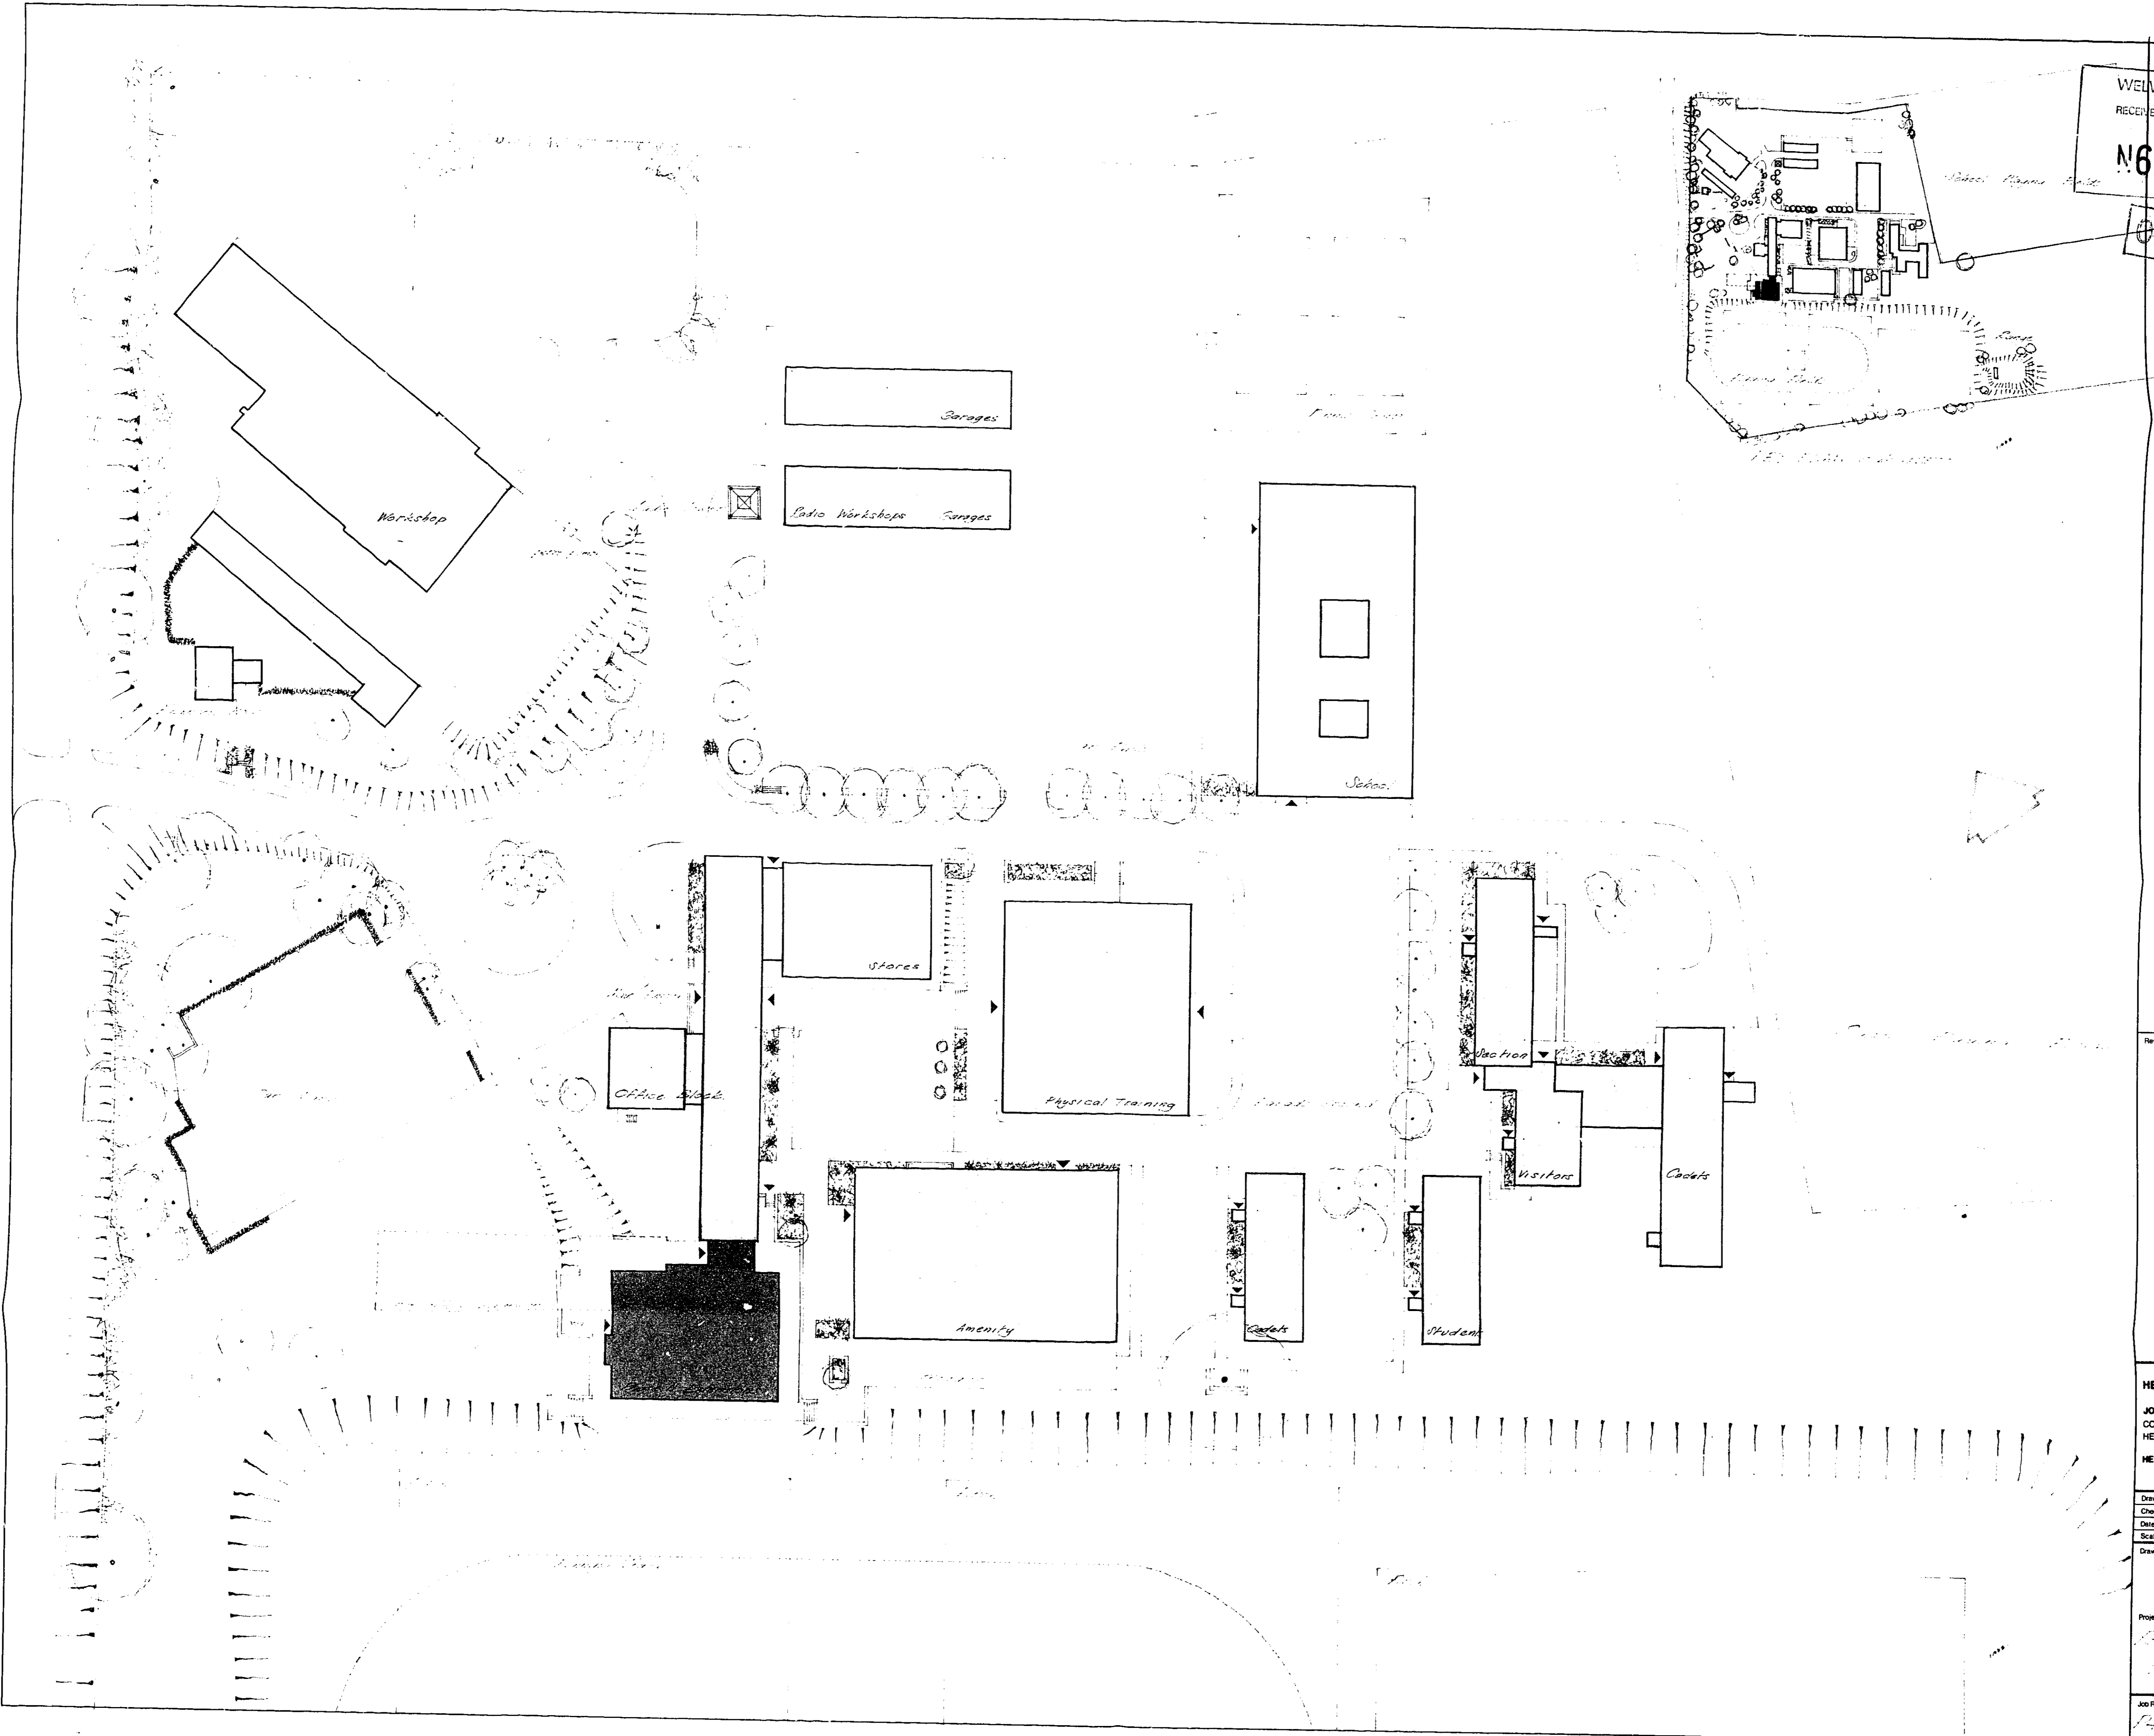






WELWYN HATFIELD D.C.
 RECEIVED... 27 JAN 1983
N6/50/83 CC
OFFICE COPY

HERTFORDSHIRE COUNTY COUNCIL
 JOHN ONLOW RIBA COUNTY ARCHITECT
 COUNTY HALL
 HERTFORD SG13 8DD
 HERTFORD 84242

Drawn			
Checked			
Date			
Scale			
Drawing Title	<i>Bunk House</i>		
Project	<i>Bunk House for the Welwyn Hatfield D.C.</i>		
Job Reference	Element	Sequence No.	Revision
N6/50/83			

WELWYN HATFIELD D.C.
 RECEIVED 27 JAN 1983
 N6/50/83 CC

OFFICE COPY

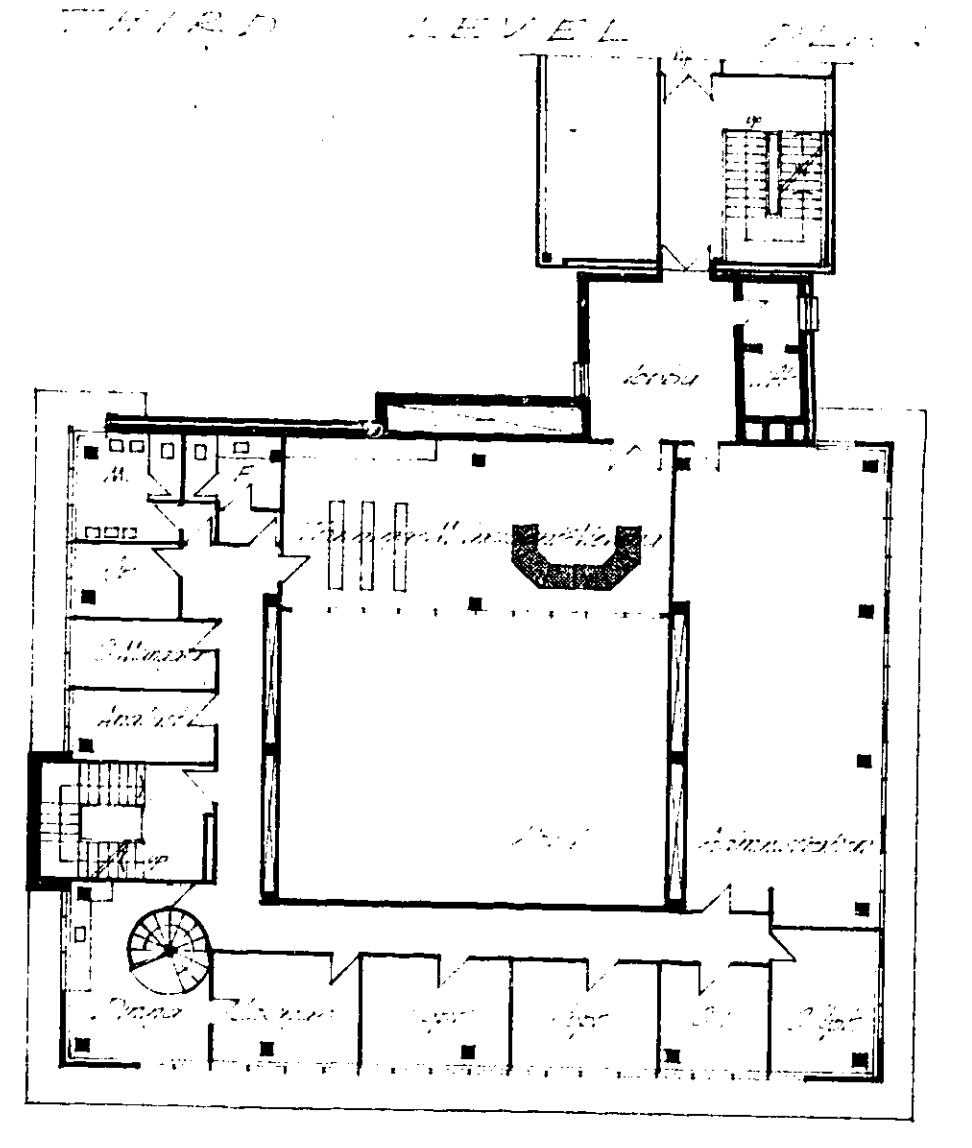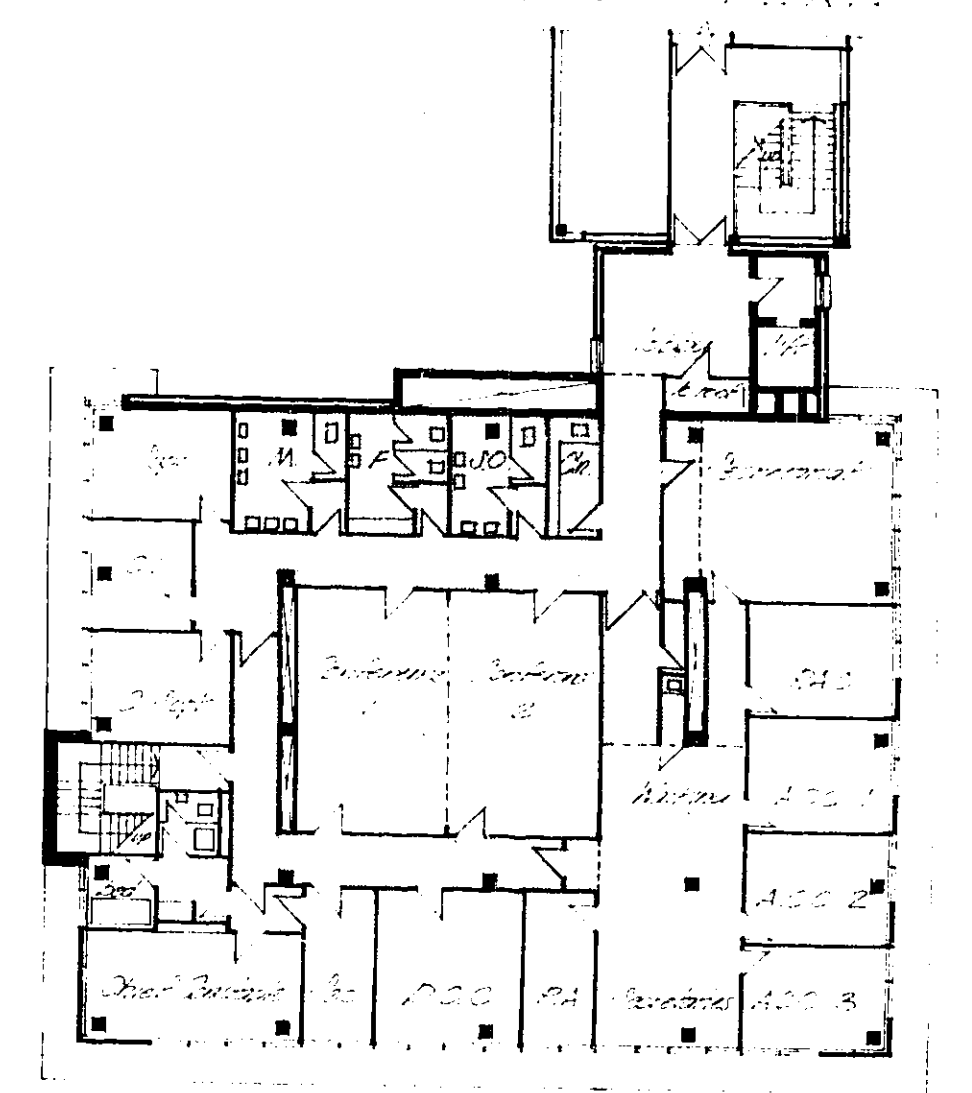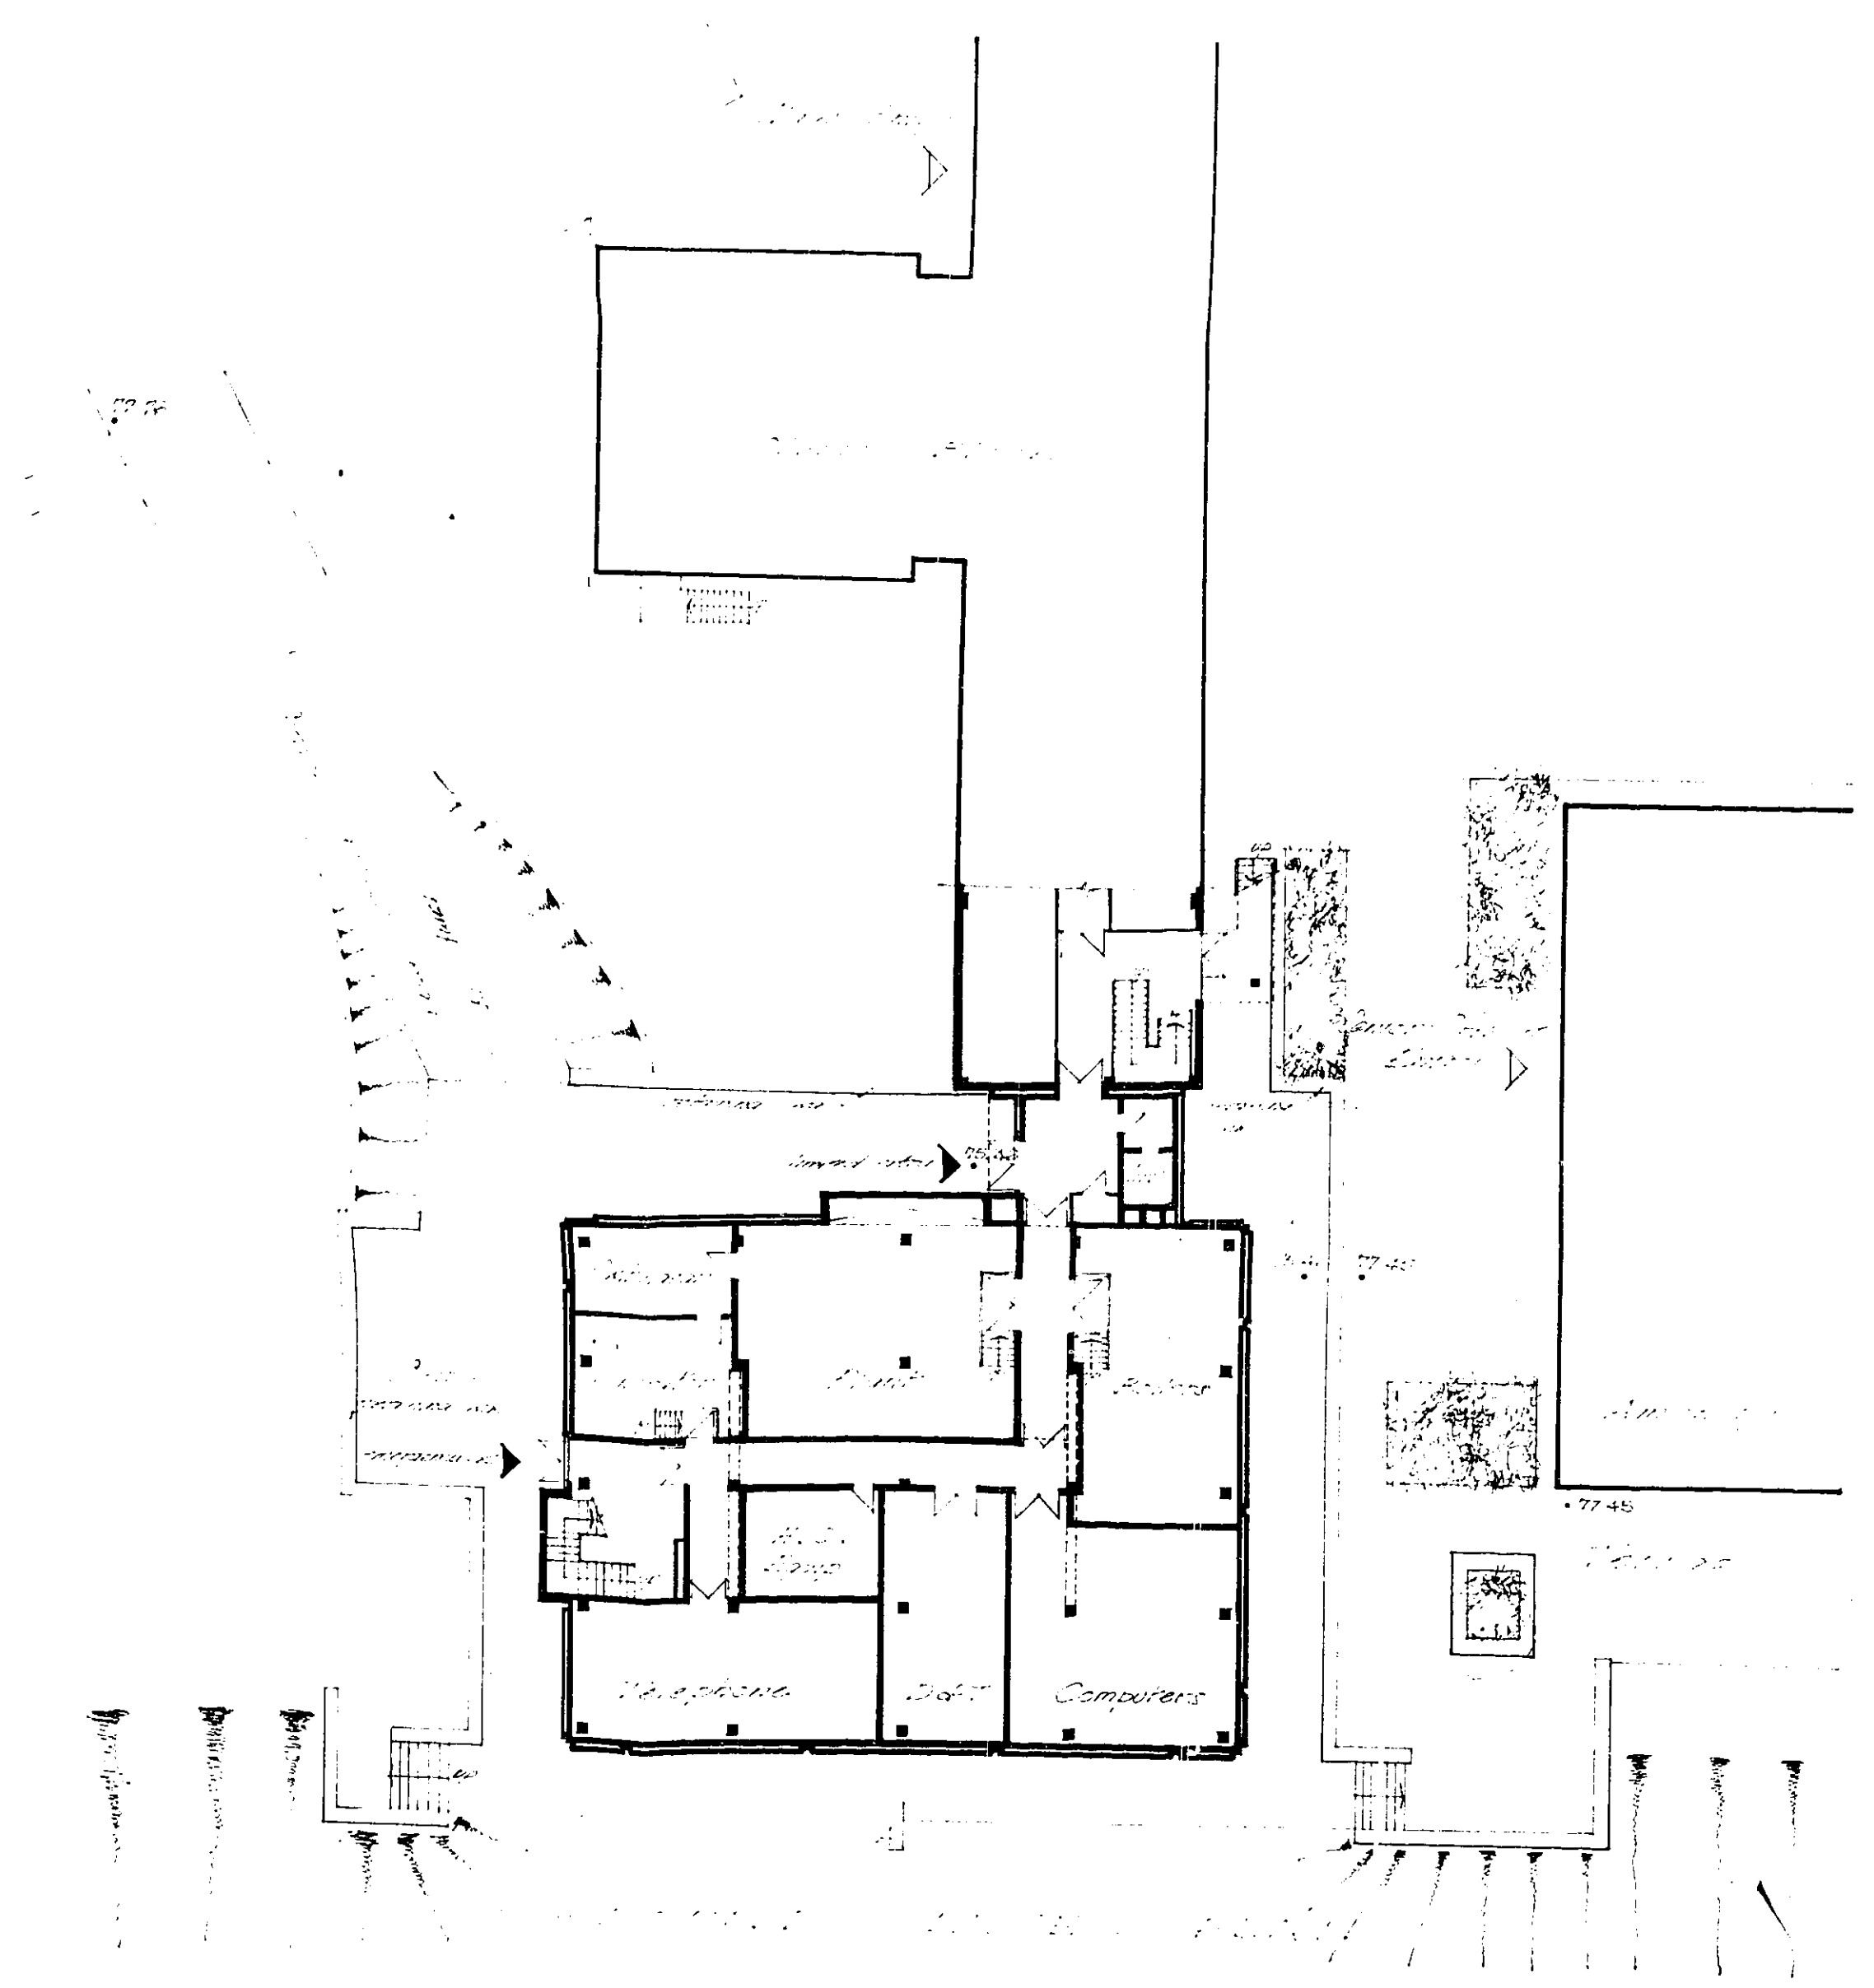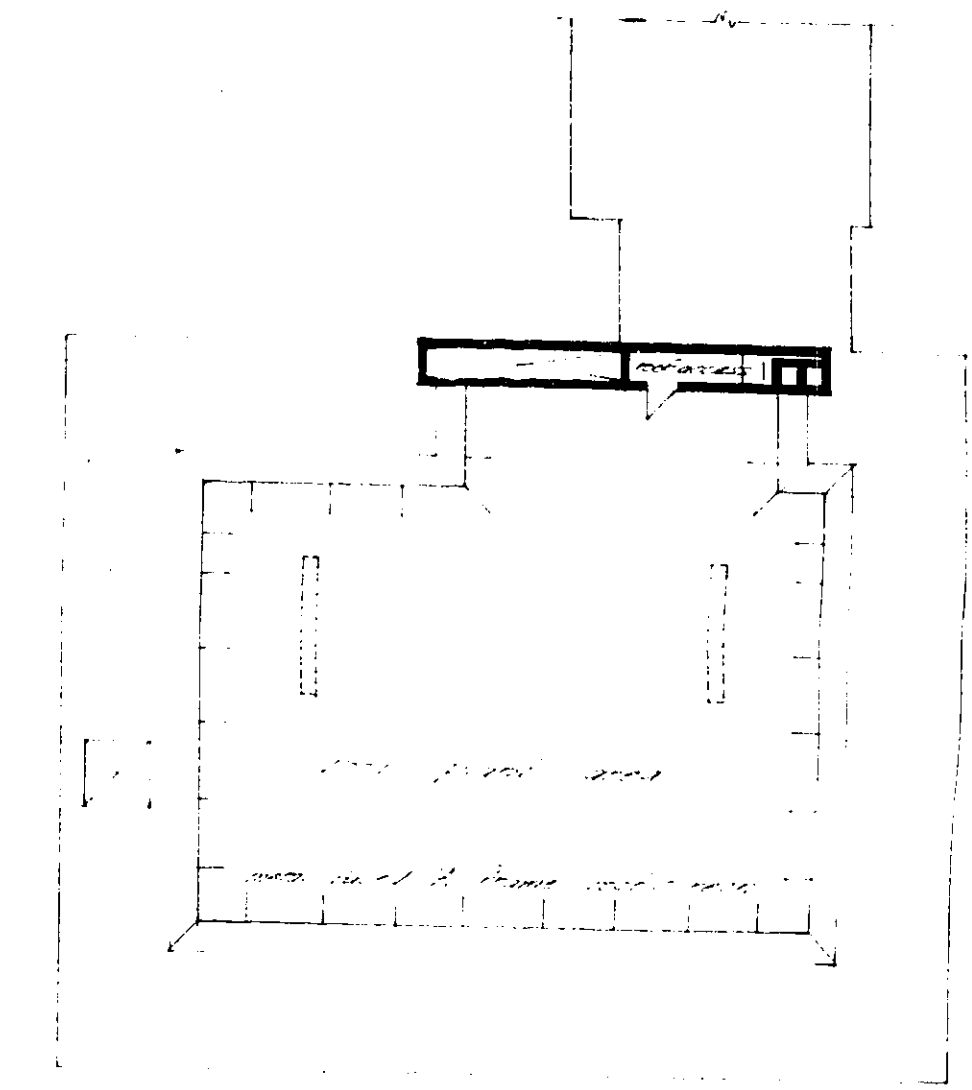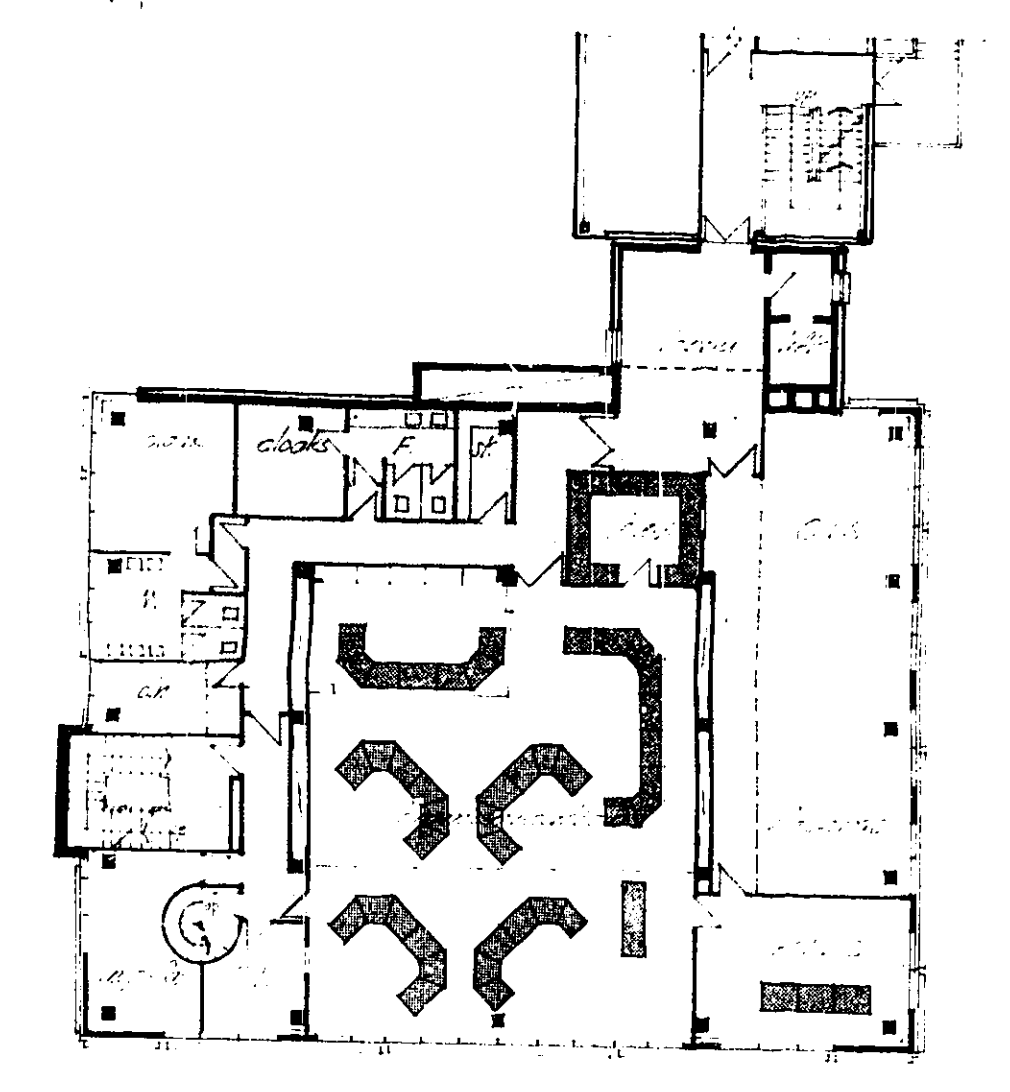

HERTFORDSHIRE COUNTY COUNCIL
 JOHN ONSLOW RIBA COUNTY ARCHITECT
 COUNTY HALL
 HERTFORD SG13 8DD
 HERTFORD 54242

Drawn By	
Checked	
Date	11 November 1982
Scale	1/2000
Drawing Title	Plans
Project	Police Headquarters 1980 Phase 1 - Extension
Job Ref. No.	
Element	
Sequence No.	
Revision	