


S6/363/85

NORTHAW PLACE, COOPERS LANE, NORTHAW. 4/8

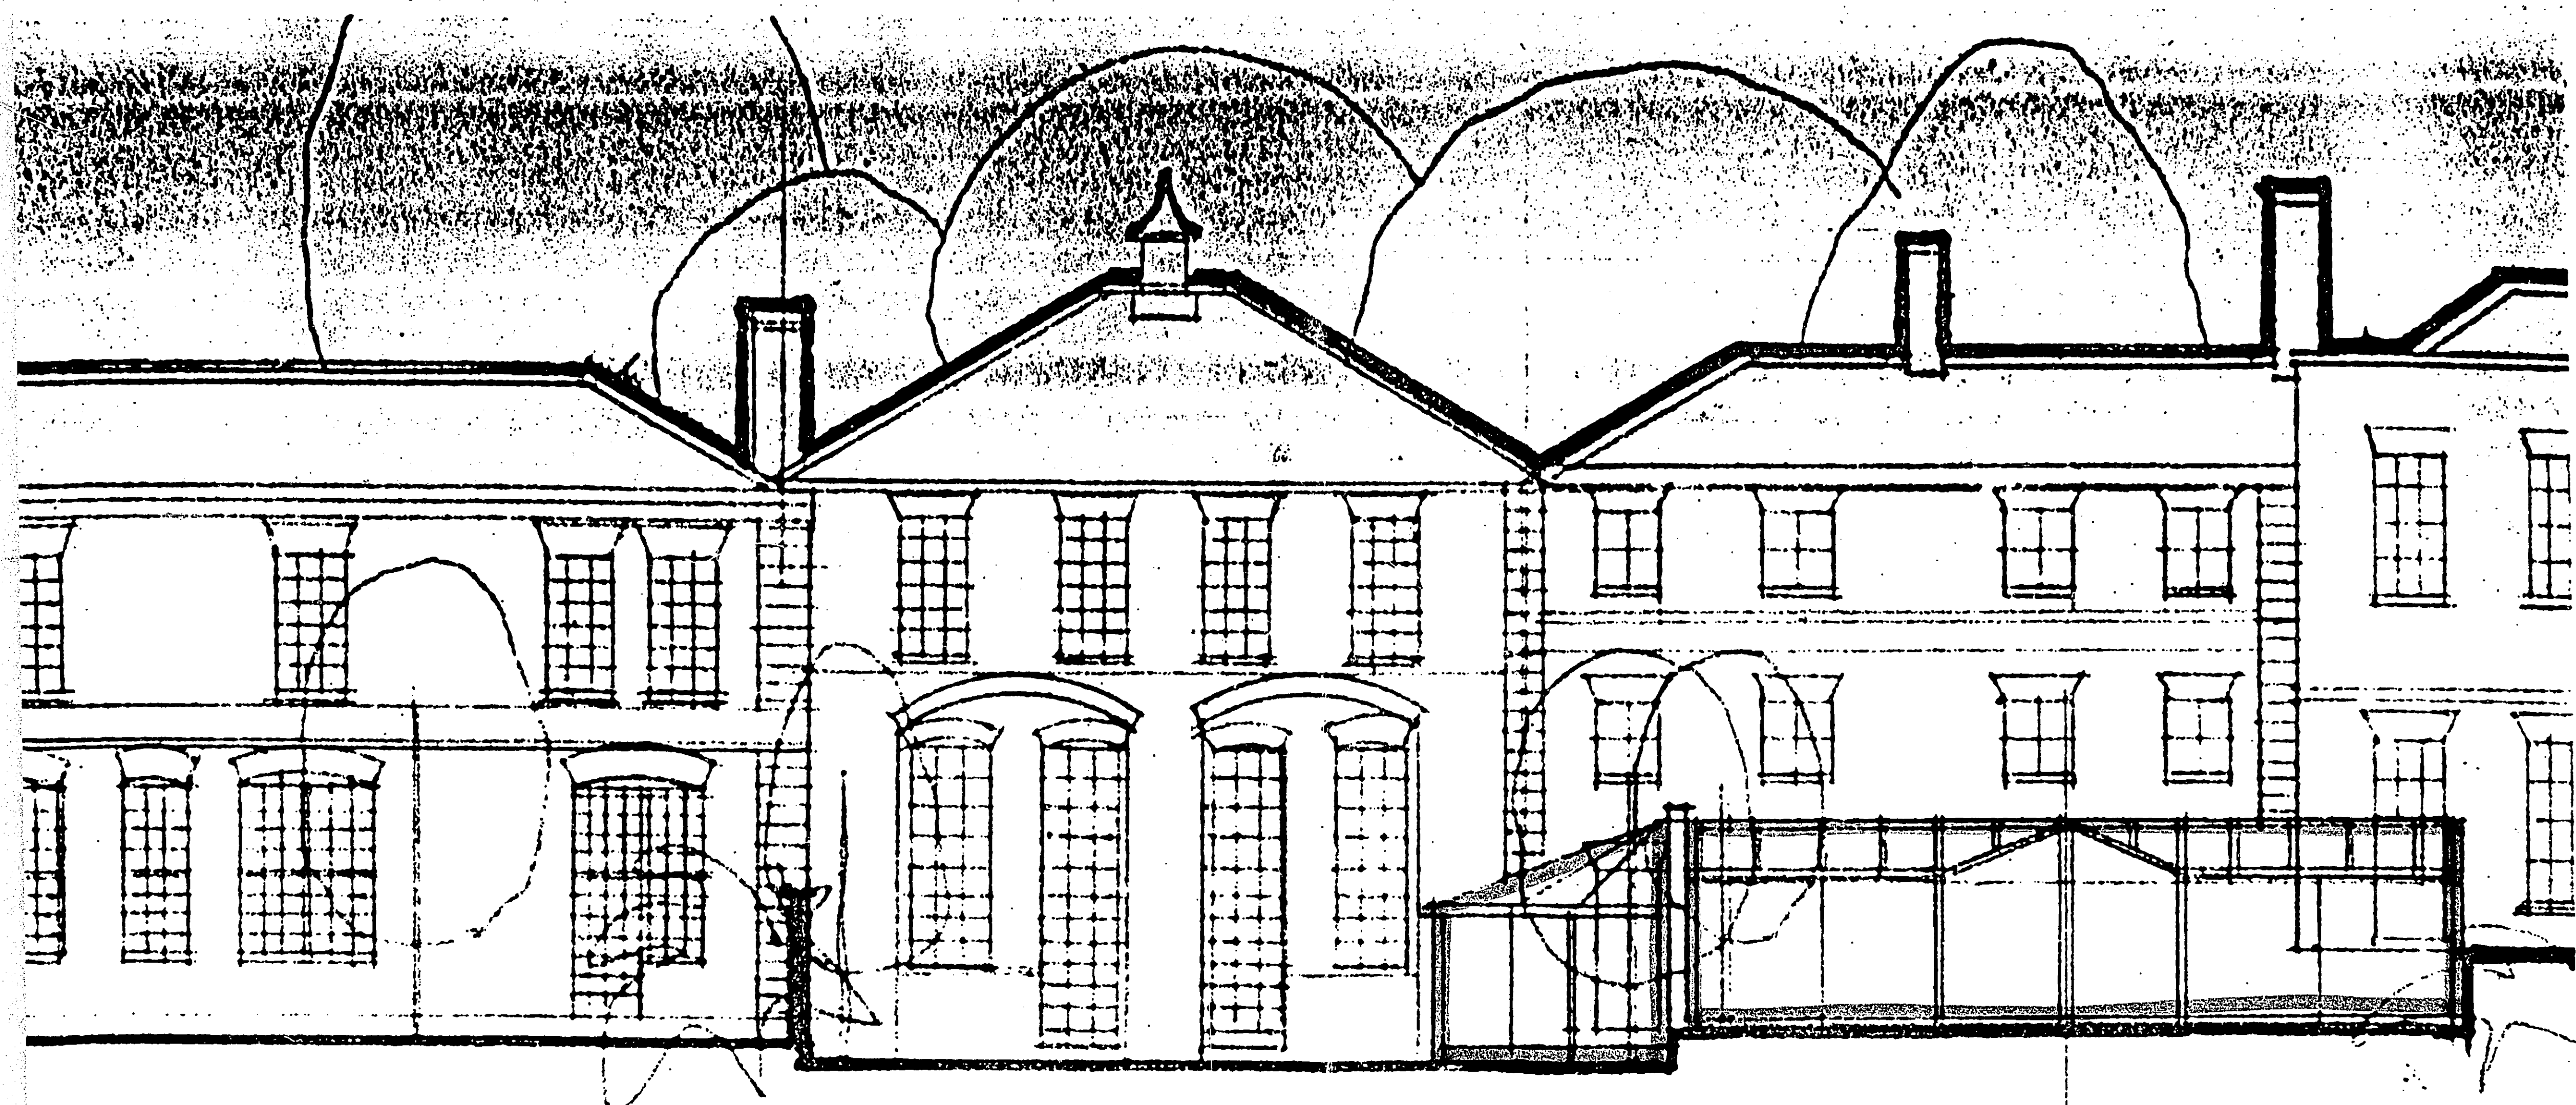


4 | 3 | 3 | 2
R D E N E L E V A T I O N

A2

A3

A4

A4

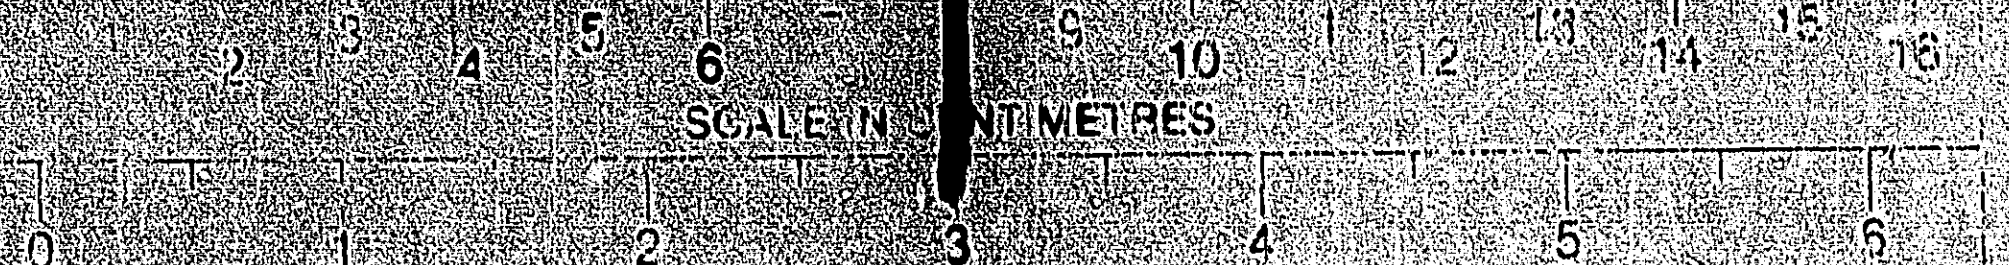


A4

A4


A3

A2

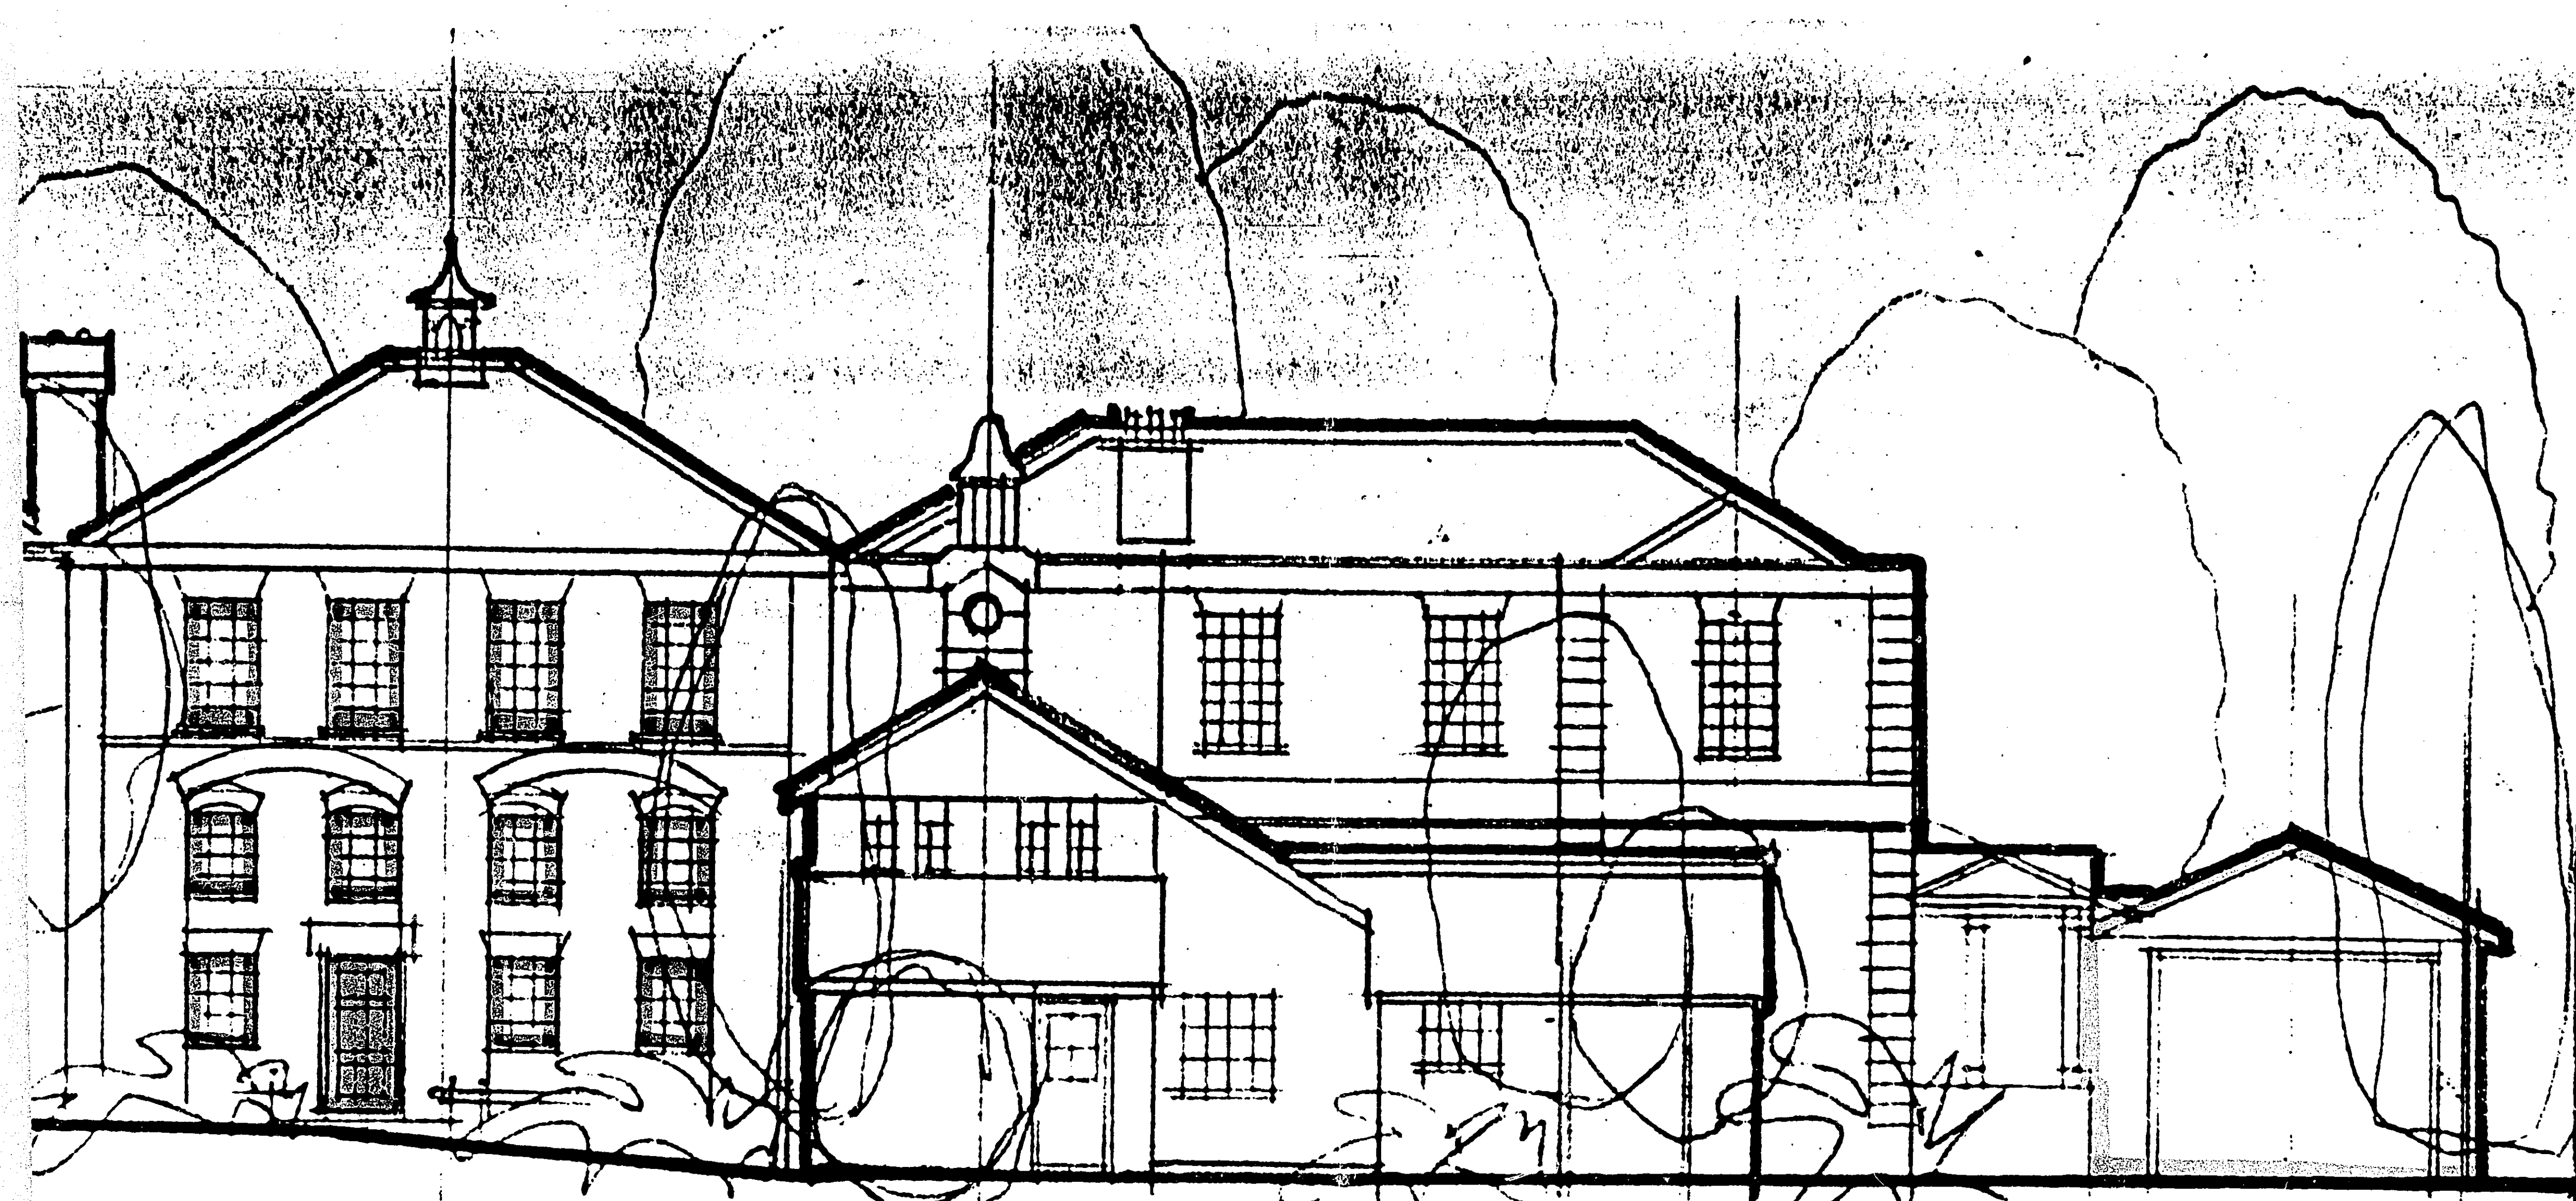

3 5 4
A T I O N

NORTHAW PLACE : GARAGES

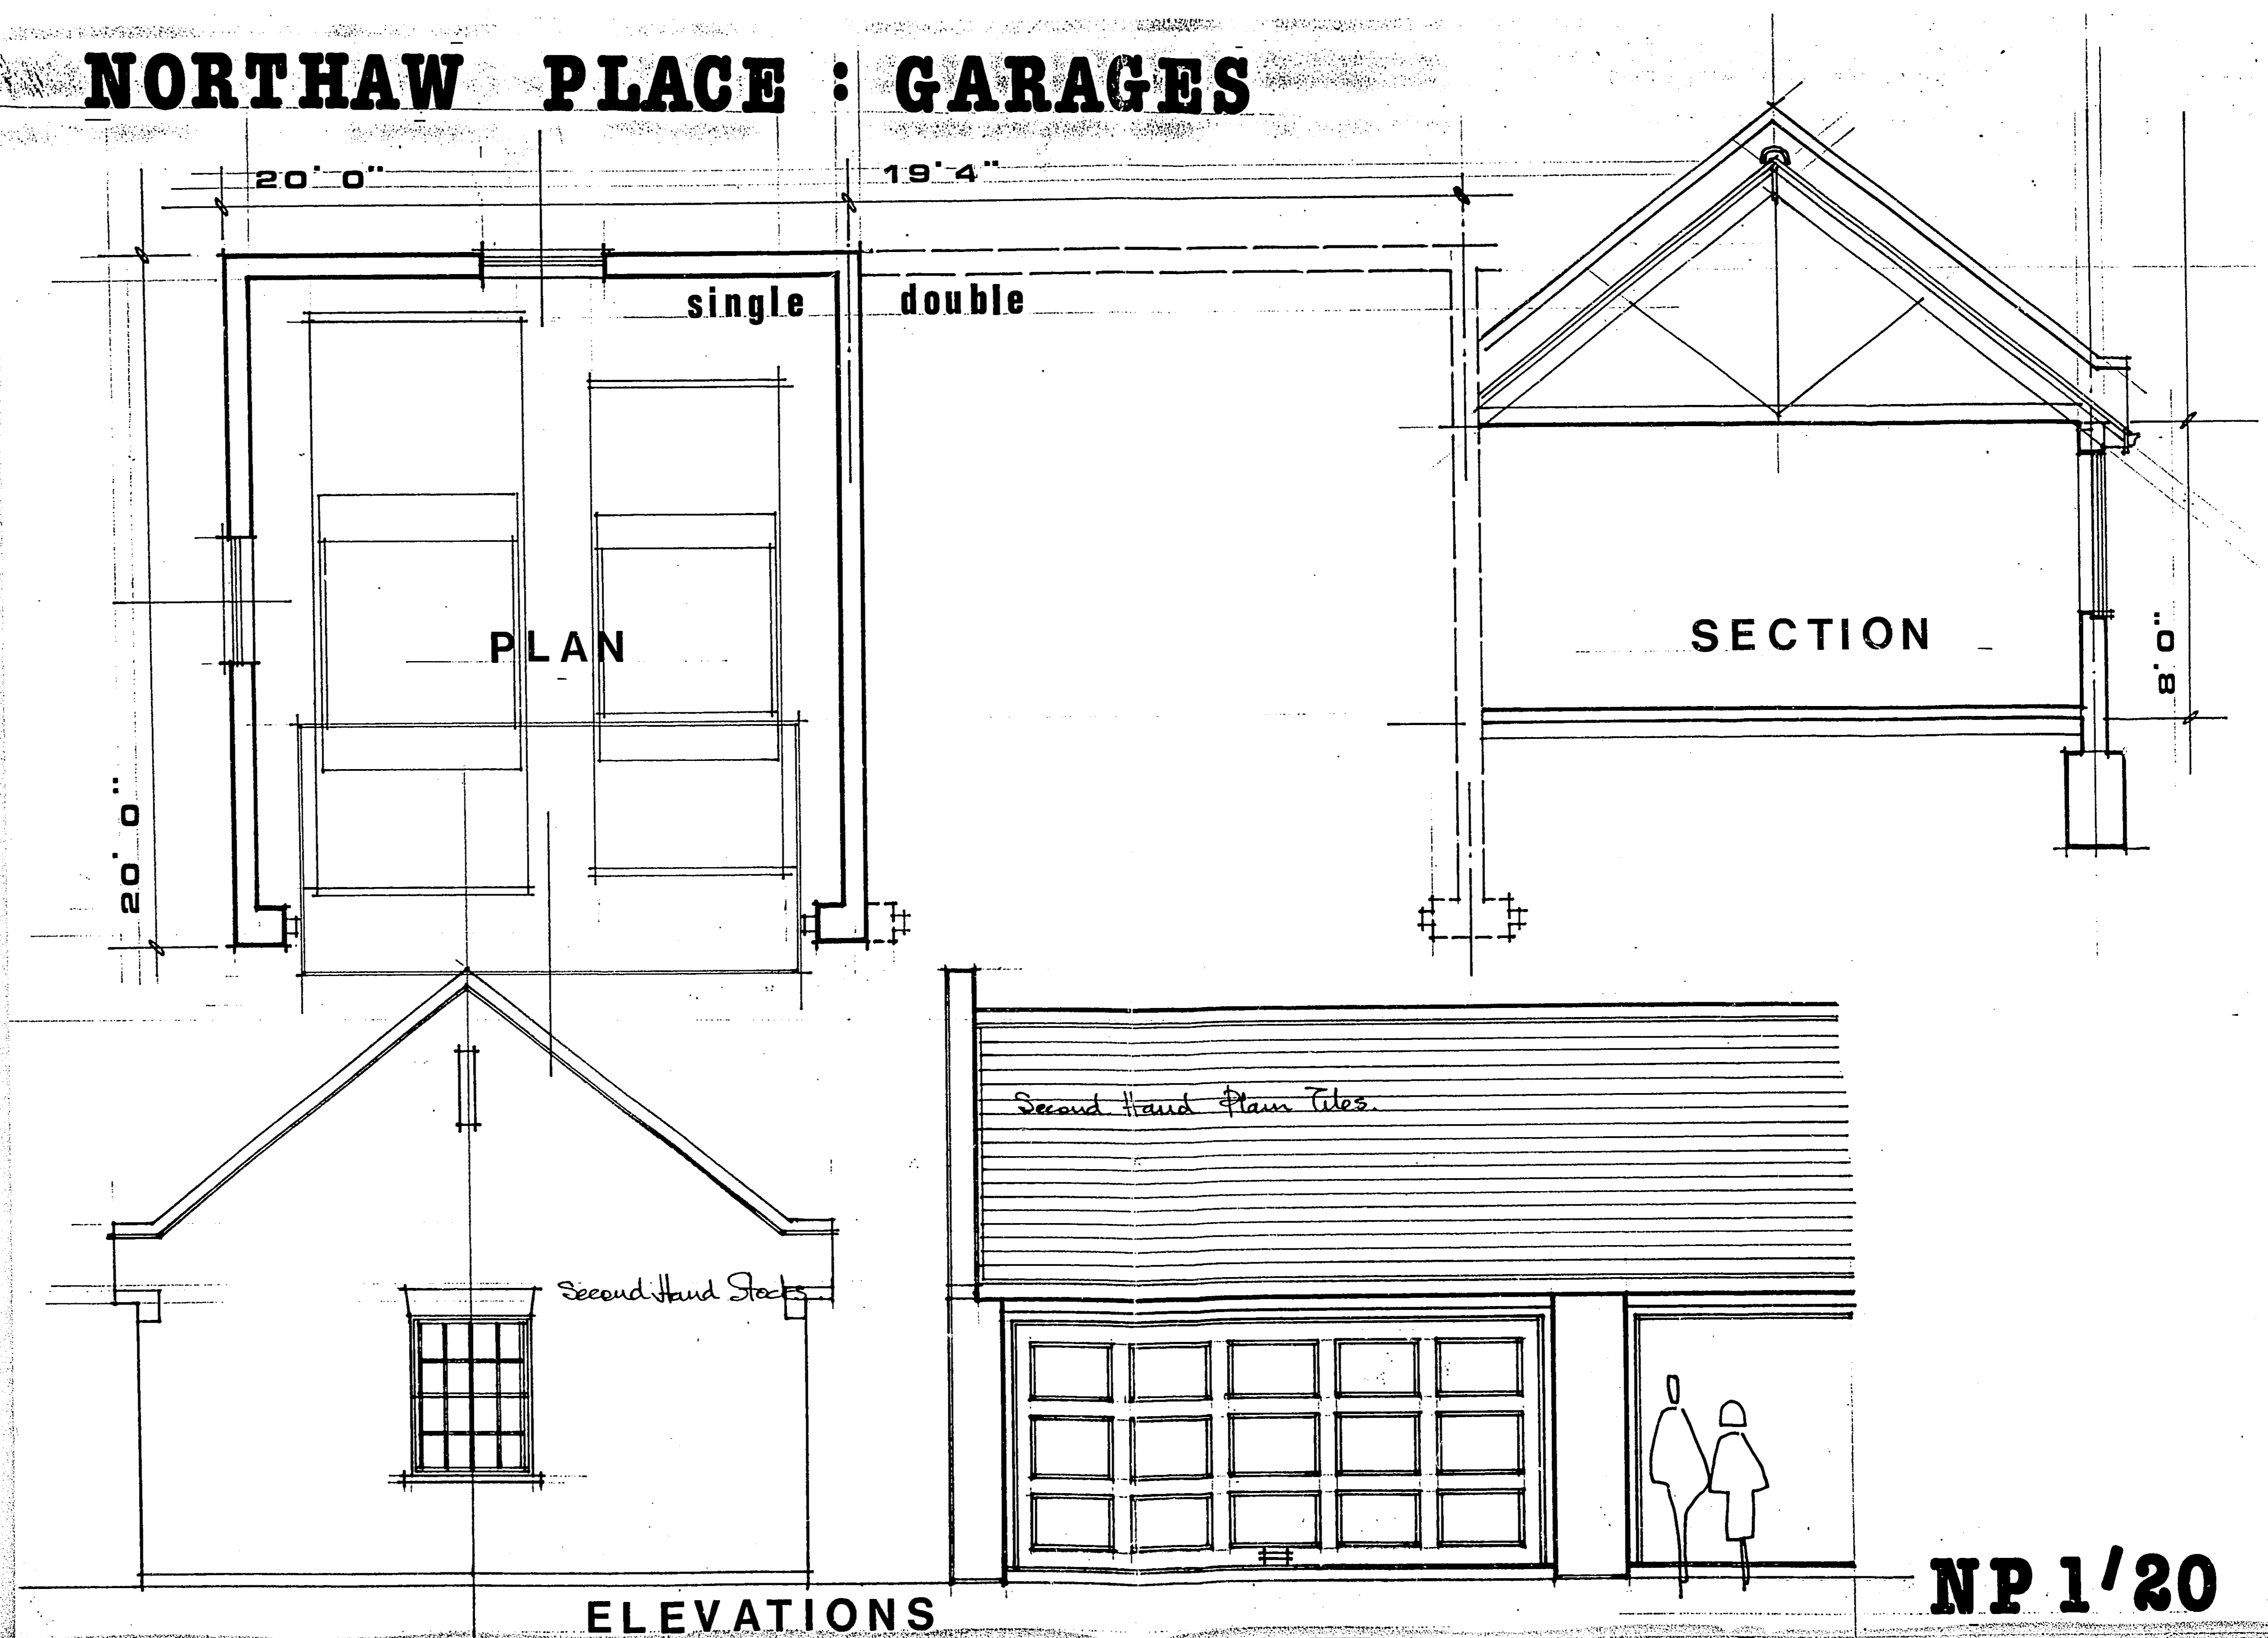

ELEVATIONS


NP 1/20

A2 A3 A4 A4 0 1 2 3 4 5 6 7 8 9 10 11 12 13 14 15 16 A4 A4 A3

SCALE IN METRES

SCALE IN INCHES

NORTHAW PLACE : GARAGES

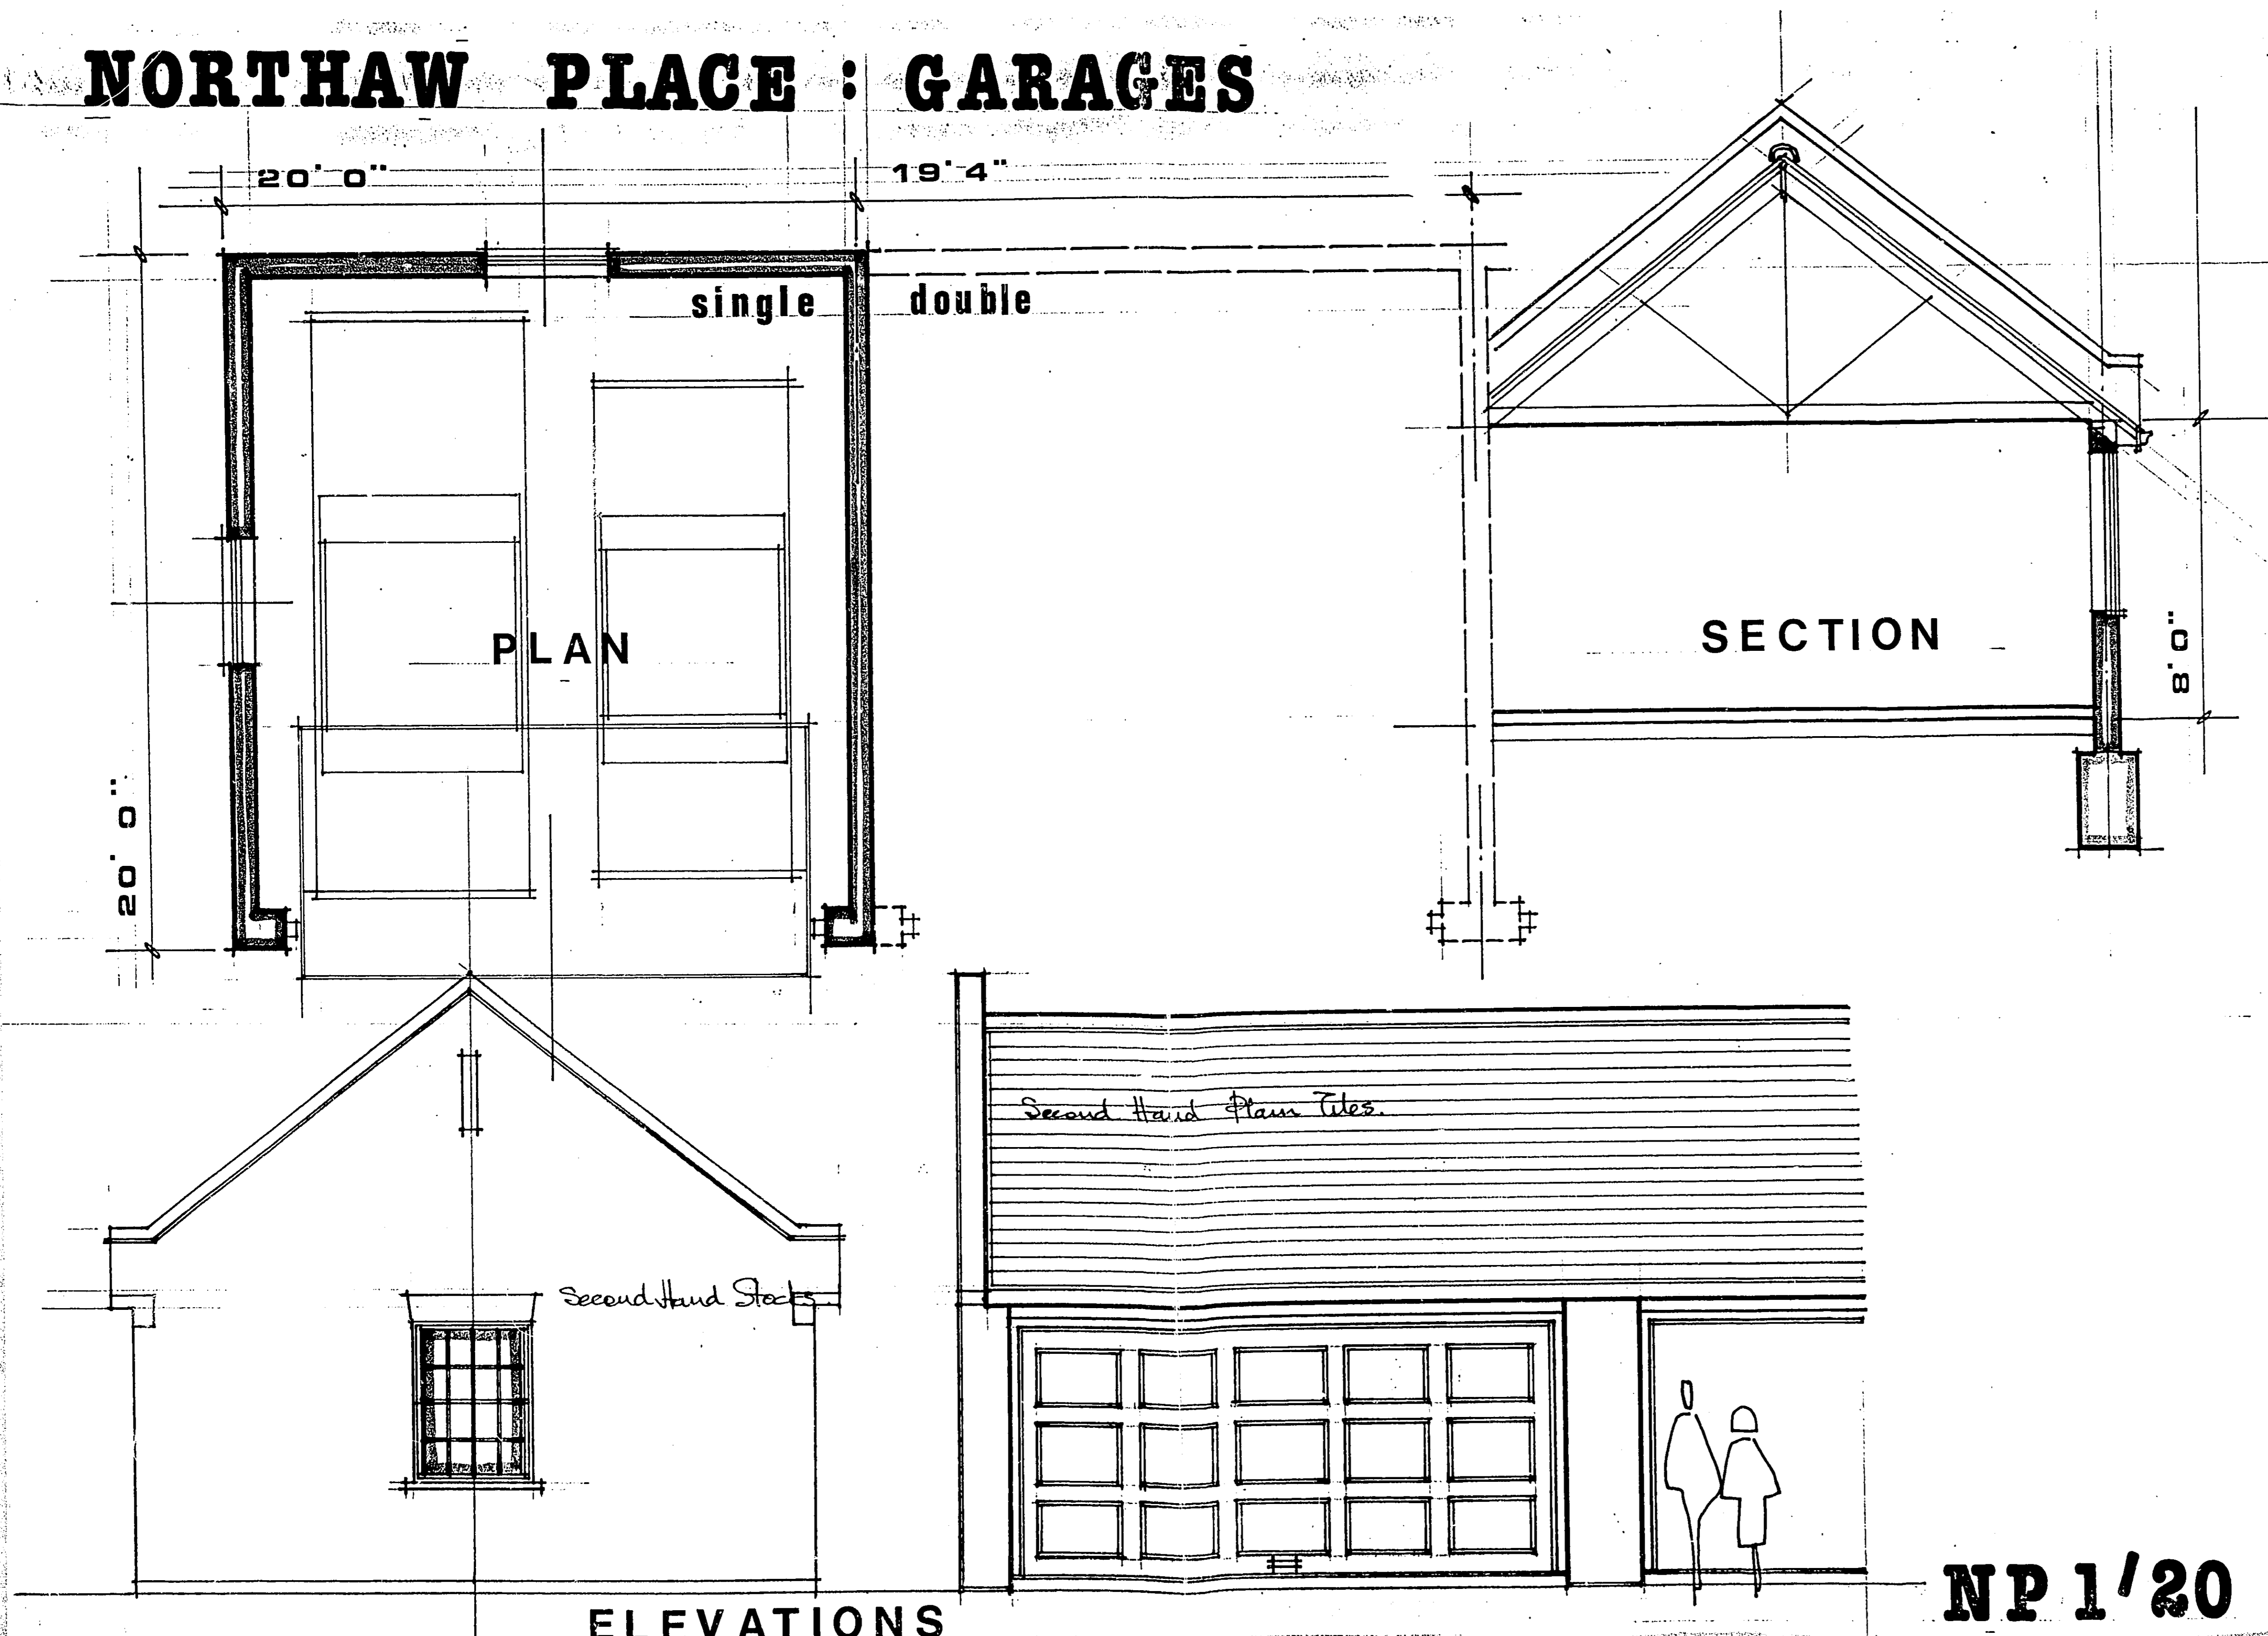

ELEVATIONS

NP 1/20

A3

A4

A4

SCALE IN CENTIMETRES



A4

A4

A3

A2

NORTHAW PLACE : WINDOWS

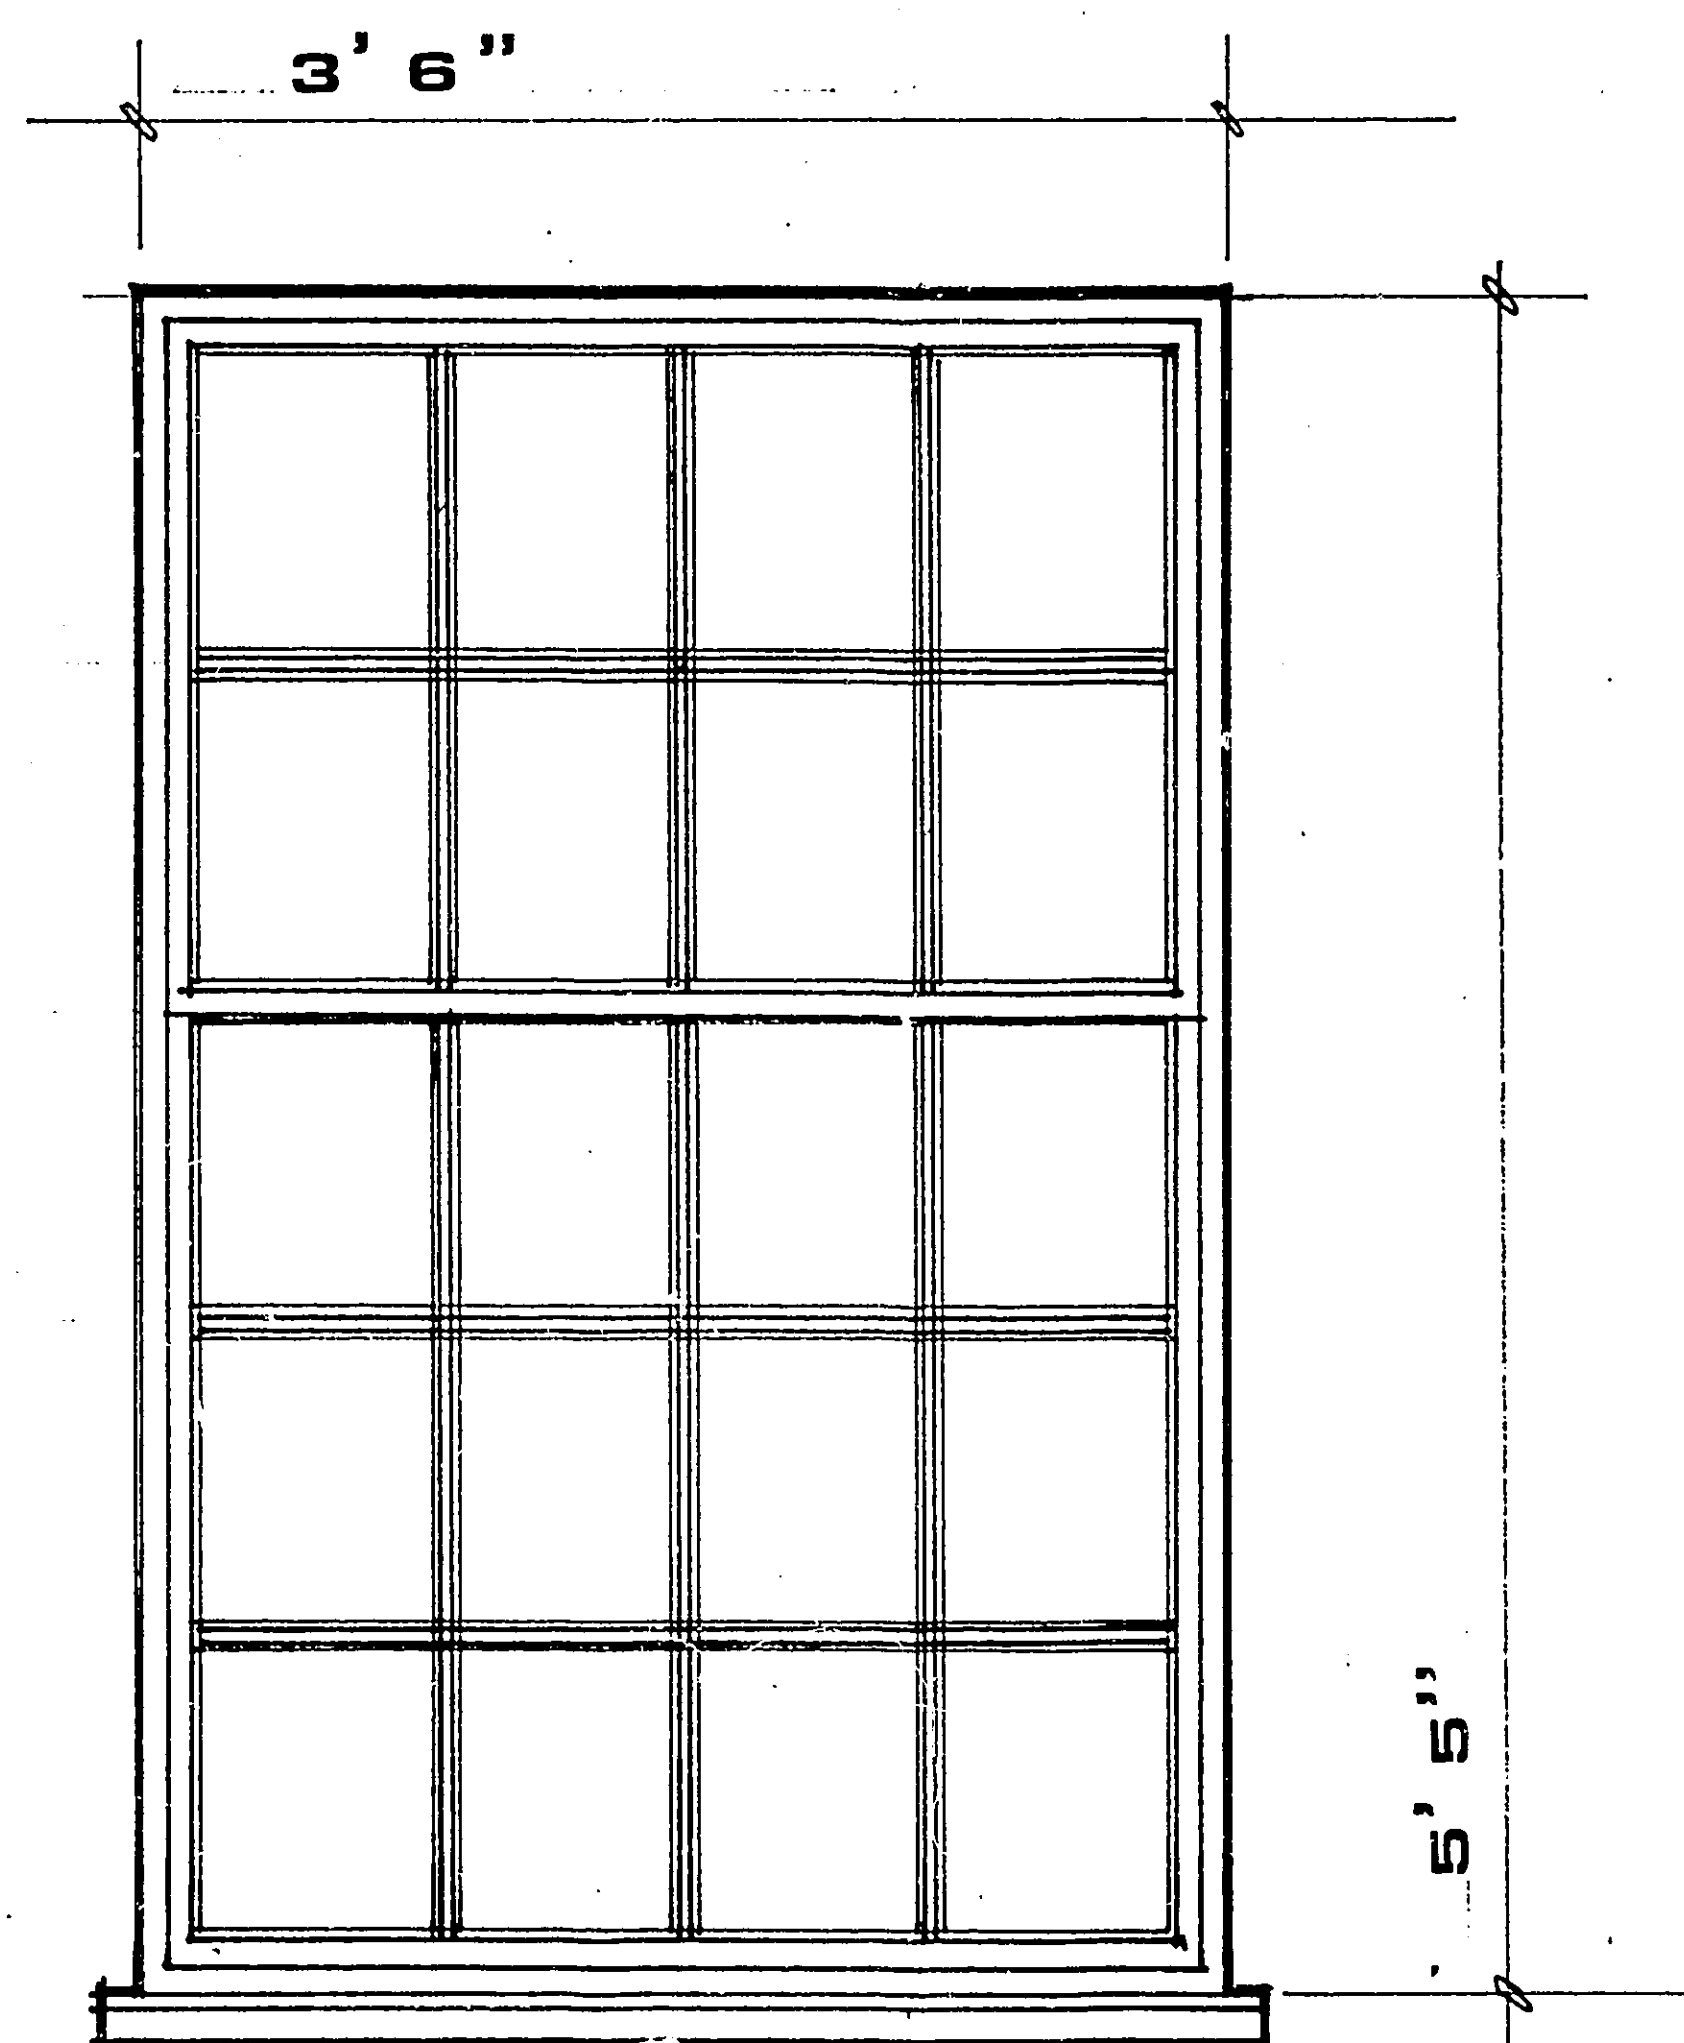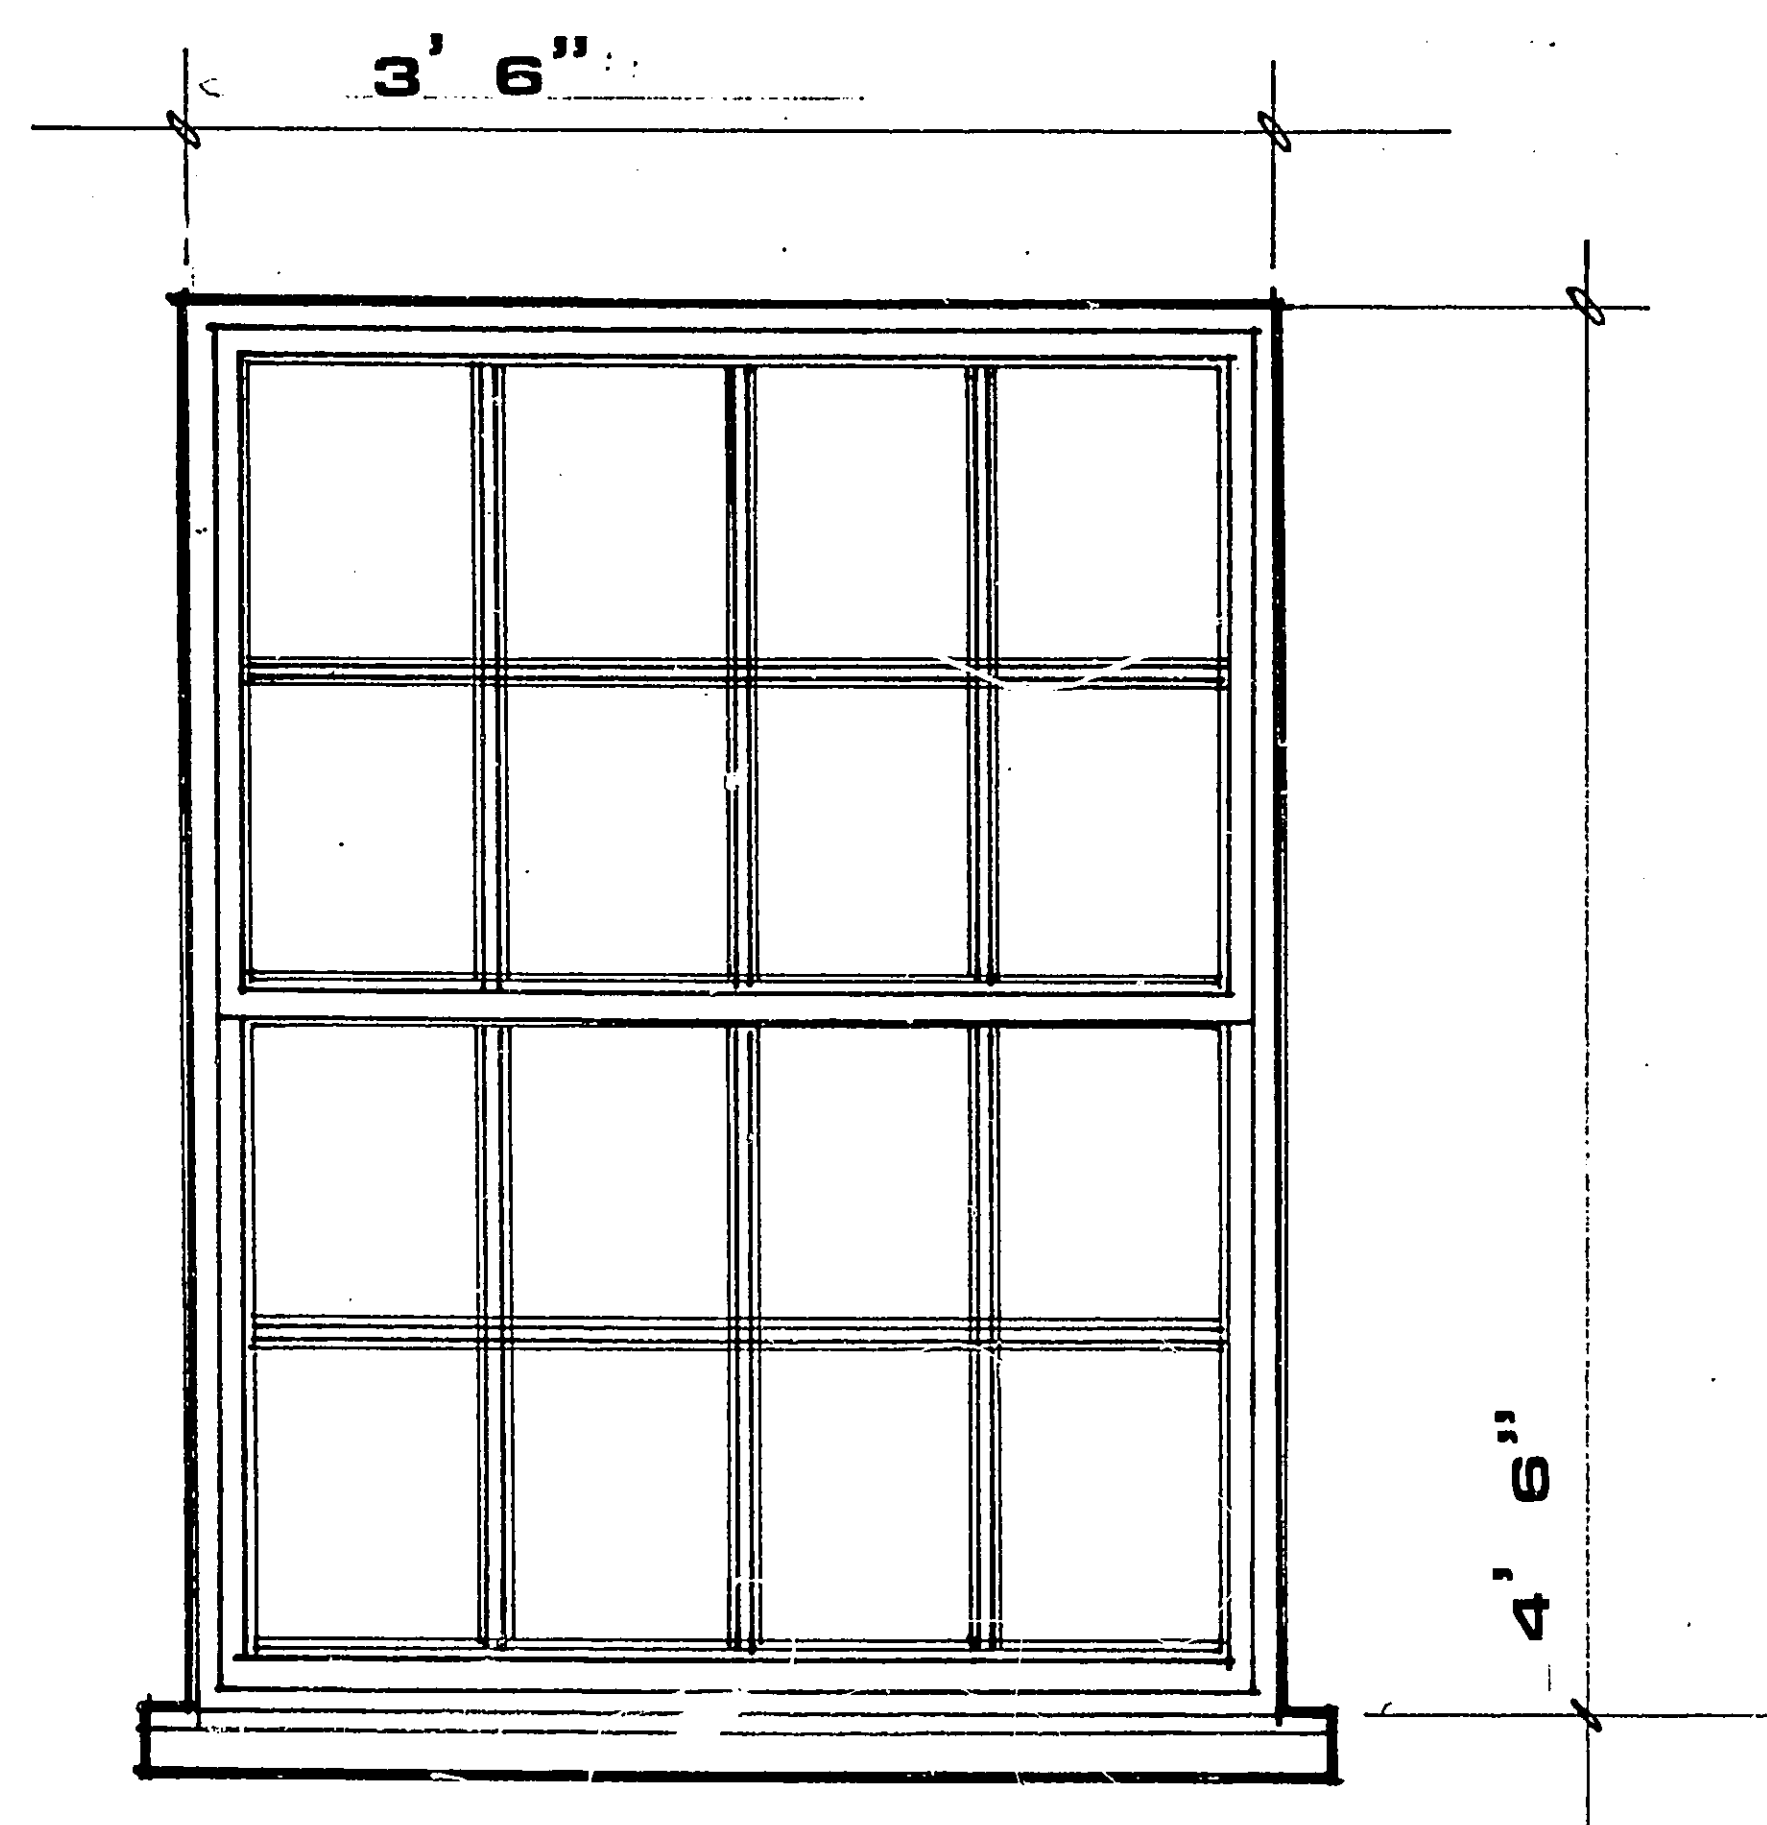

NP 1/21

A2

A3

A4

A4

SCALE IN CENTIMETRES

A4

A4

A3

A2

P.D. HUNT
& associates

66:68, Hertford Road,
London. N1.

Telephone: 01 249 2662

JNP

Planning Department,
Welwyn Hatfield R.D.C.,
Welwyn Garden City,
Herts.

7th. August 1986


Dear Sirs,

attention of Mr. Parry.

re: Northaw Place, Northaw, Herts.


We enclose herewith the additional information you have requested in connection with the refurbishment and conversion of this property. Please let us know if there is any further information we can provide to assist you in clearing this matter.

Yours faithfully,

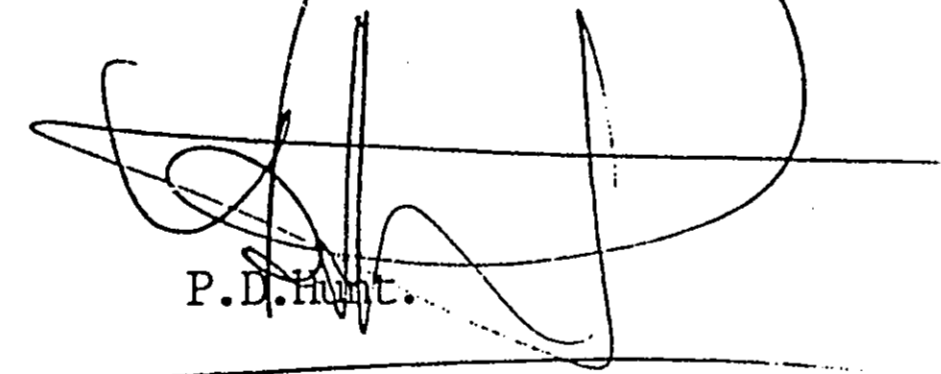
P.D. Hunt.

enclosures:

% A.T. Smith

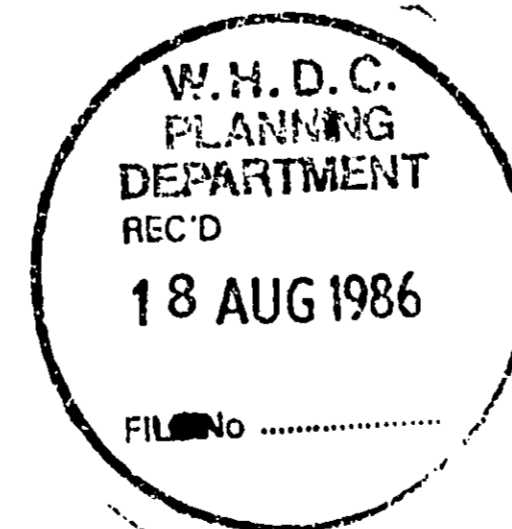

A2

A3

A4

A4

SCALE IN CENTIMETRES

A4

A4

A3

A2