


PLANNING FILES

A1 (M) HATFIELD/LEMSEFORD RD

S6/392/87

PART 1 OF 2 5/9


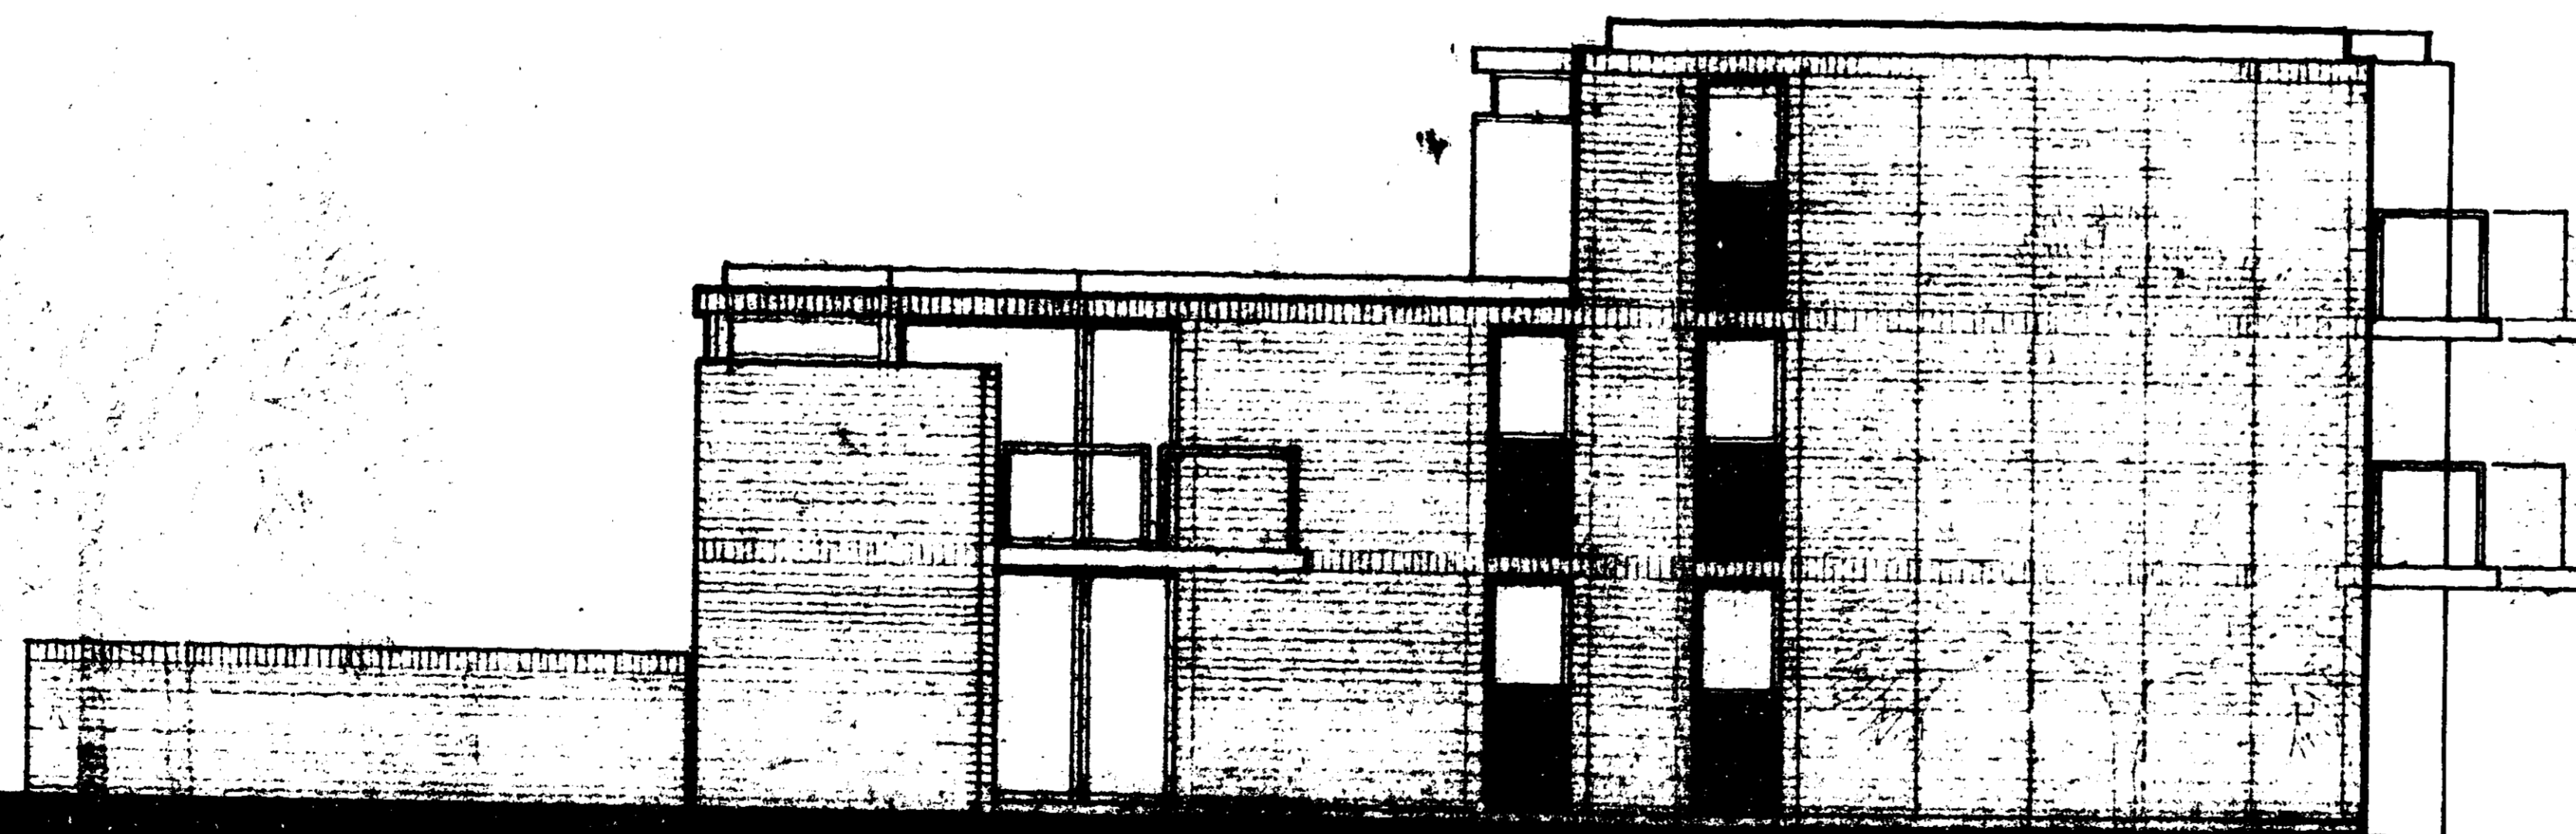


WELWYN HATFIELD D.C.
 TOWN & COUNTRY PLANNING ACT 1971
 EXEMPTED FROM CONSENT/REFUSED
 Date: 13 JUL 1987

WELWYN HATFIELD D.C.
 RECEIVED 13 JUL 1987
 6/392/87

AMENDMENT

OFFICE COPY

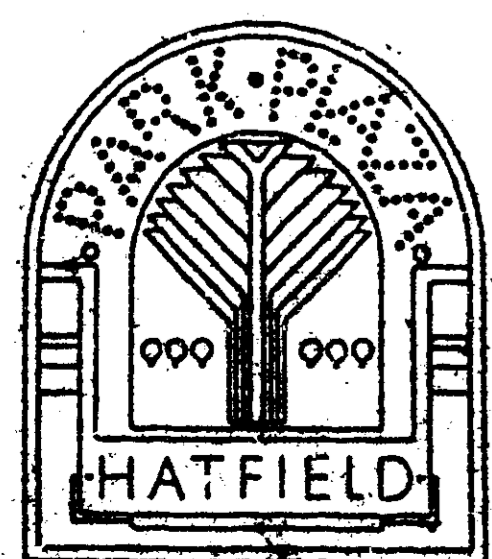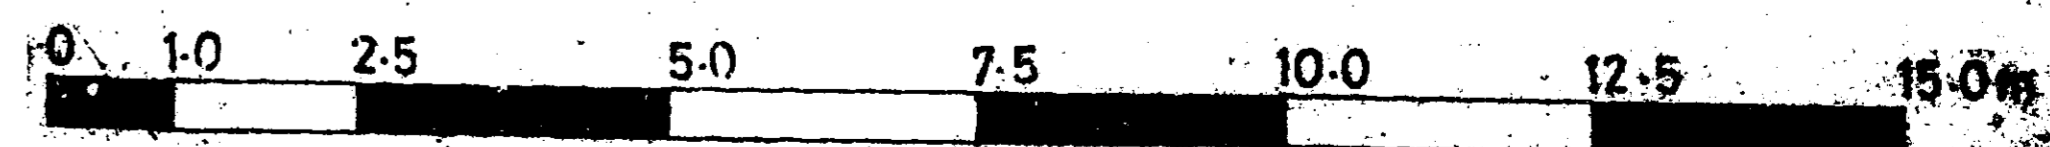

NORTH ELEVATION

BLOCK B

Michael Aulatt Associates
 Architects and Designers
 17 Chelsea Embankment, London SW3
 Telephone 01-352-8142
 Telex 895348Z

RESIDENTIAL BLOCK B	8 MAY 87
NORTH ELEVATION	87/13/2
PARK PLAZA HATFIELD 1331	5

3/4 PERSON TWO BEDROOM
TYPE A

2 PERSON ONE BEDROOM
TYPE A


STUDIO FLAT

2 PERSON ONE BEDROOM
TYPE B

STUDIO FLAT

2 PERSON ONE BEDROOM
TYPE A

3/4 PERSON TWO BEDROOM
TYPE A

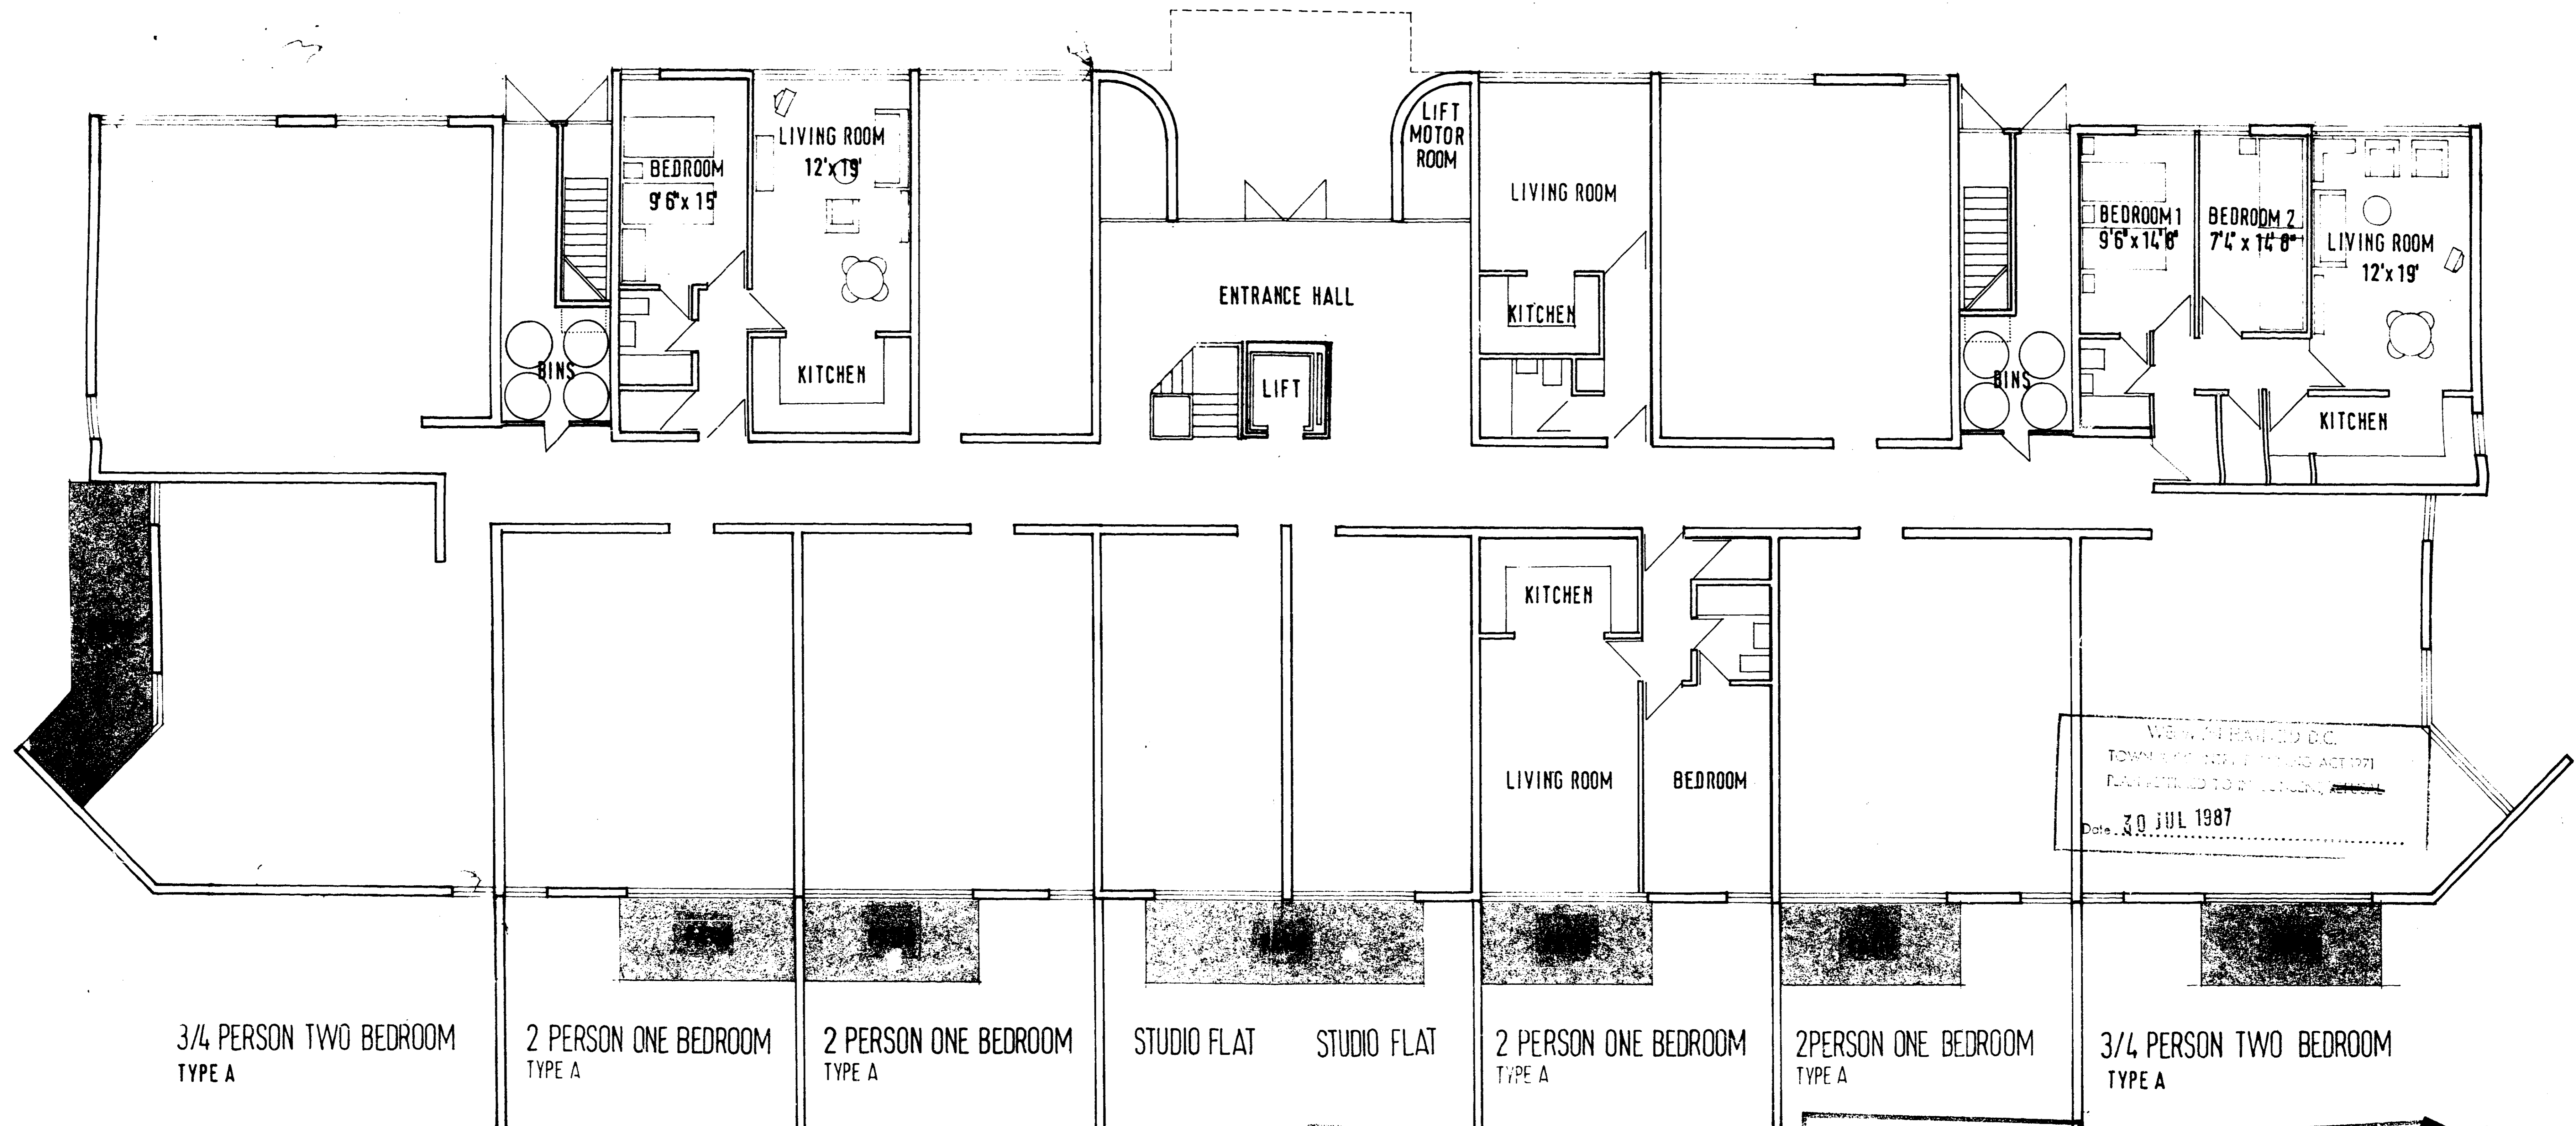

3/4 PERSON TWO BEDROOM
TYPE A

2 PERSON ONE BEDROOM
TYPE A

2 PERSON ONE BEDROOM
TYPE A



STUDIO FLAT

STUDIO FLAT

2 PERSON ONE BEDROOM
TYPE A

2 PERSON ONE BEDROOM
TYPE A

3/4 PERSON TWO BEDROOM
TYPE A

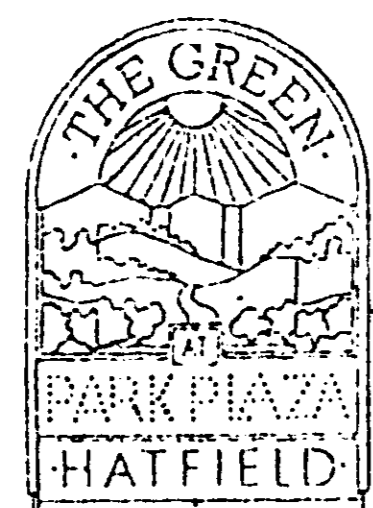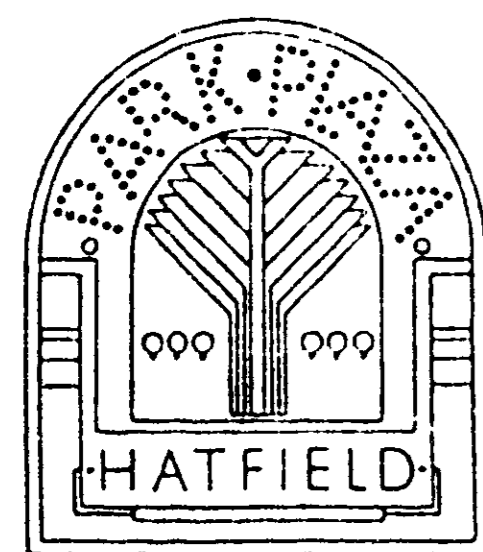

GROUND FLOOR PLAN

BLOCK C

WELWYN HATFIELD D.C.

RECEIVED 19 JUL 1982

6/302/10

AMENDMENT

OFFICE COPY

0 1.0 2.5 5.0 7.5 10.0 12.5 15.0m

Michael Aukett Associates
Architects and designers
17 Chelsea Embankment London SW3
Telephone 01-352-0142
Telex 8953482

RESIDENTIAL BLOCK C
GROUND FLOOR
PARK PLAZA HATFIELD

8 MAY 87
8713/2
1332

3/4 PERSON TWO BEDROOM
TYPE A

2 PERSON ONE BEDROOM
TYPE A


STUDIO FLAT

2 PERSON ONE BEDROOM
TYPE B

STUDIO FLAT

2 PERSON ONE BEDROOM
TYPE A

3/4 PERSON TWO BEDROOM
TYPE A

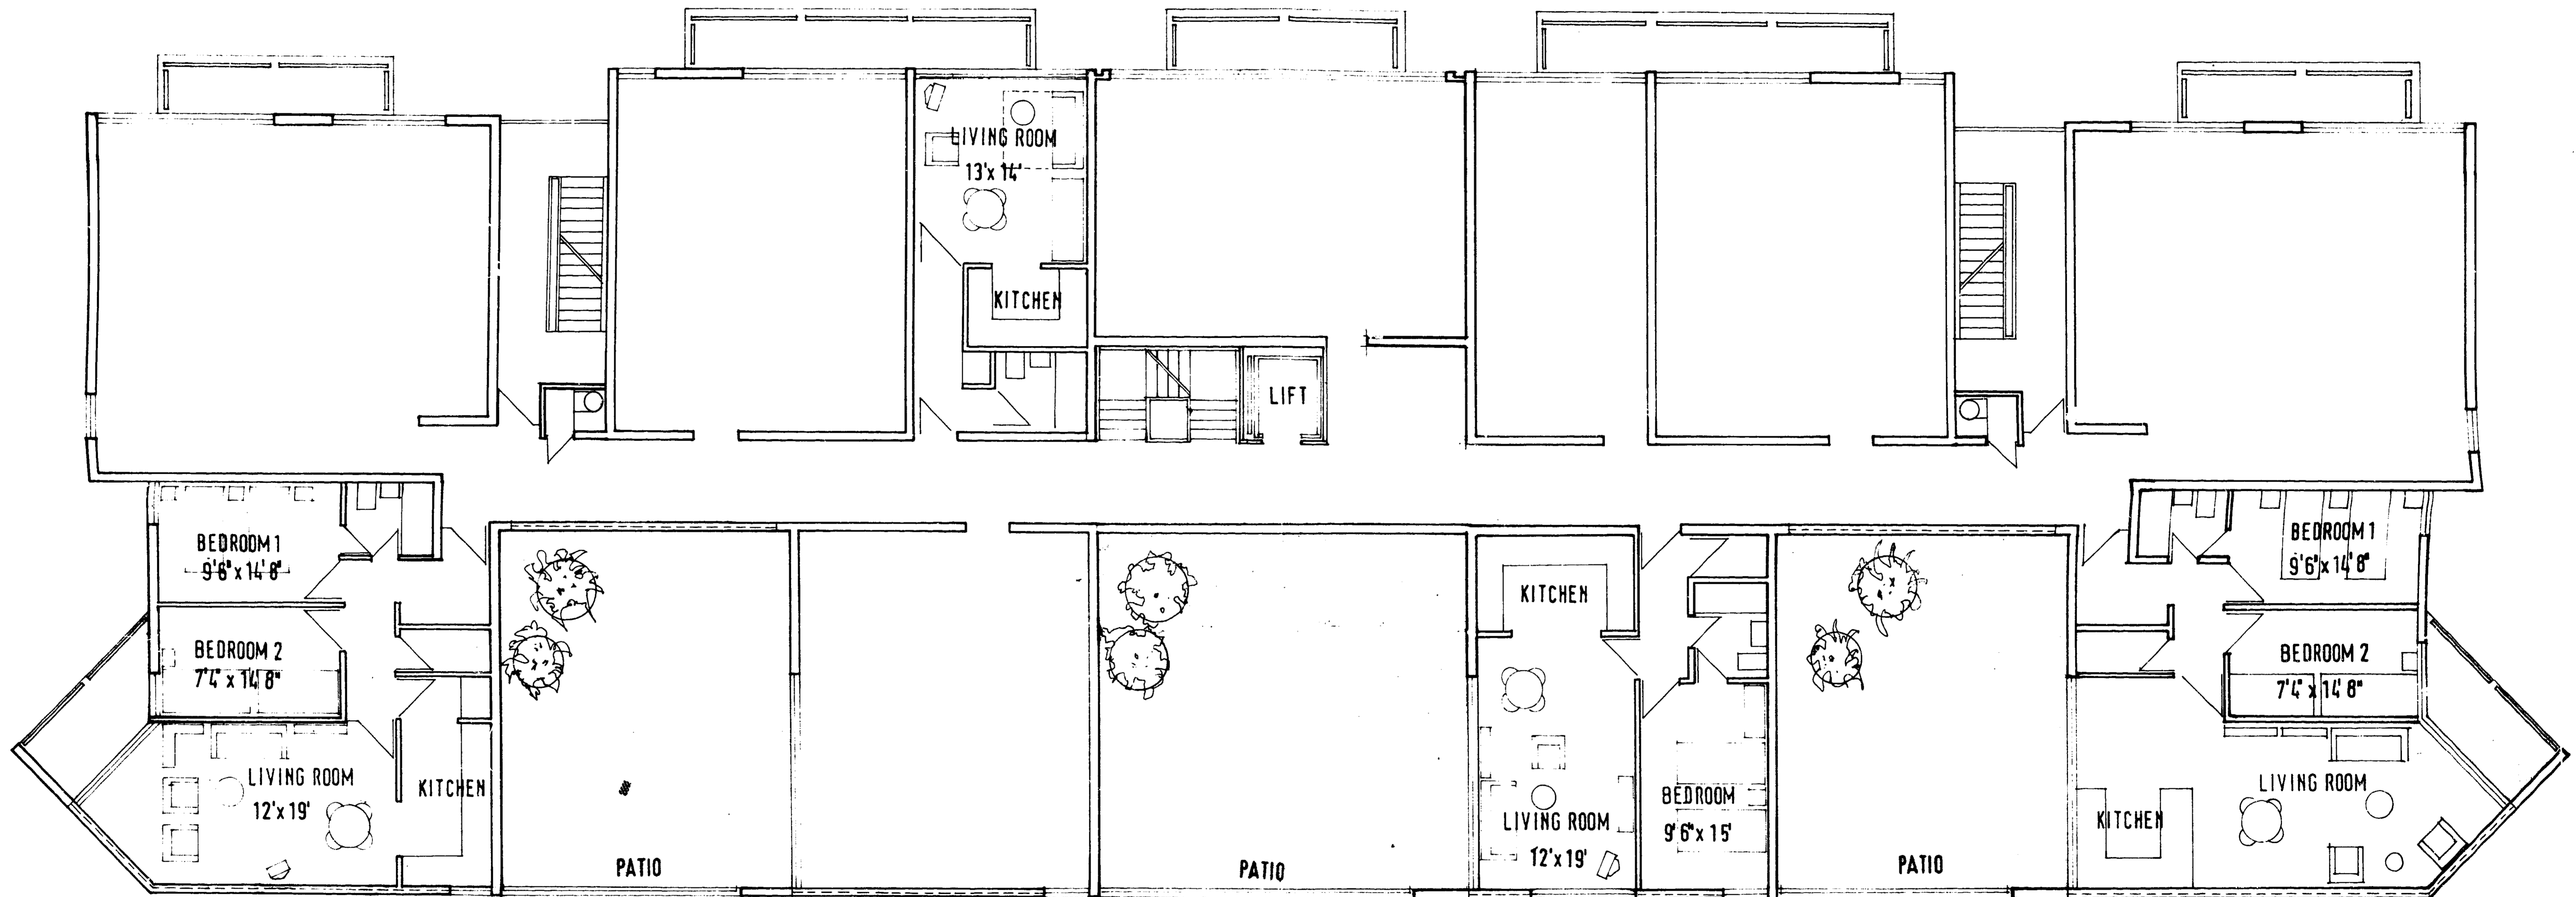

NOTE: Dotted lines within walls denotes high level windows.



3/4 PERSON TWO BEDROOM
TYPE A

2 PERSON ONE BEDROOM
TYPE A

2 PERSON ONE BEDROOM
TYPE A

3/4 PERSON TWO BEDROOM
TYPE B


WELWYN HATFIELD D.C.
TOWN & COUNTRY PLANNING ACT 1971
PLAN REFERRED TO BY CONCERNED PARTIES
Date 20 JUL 1987

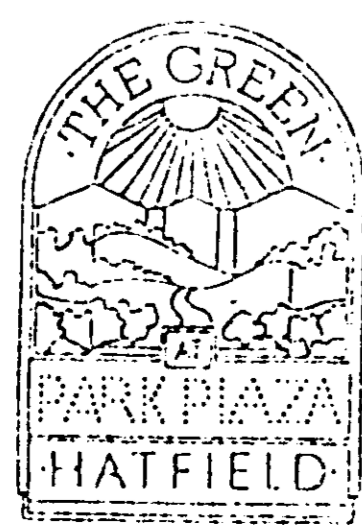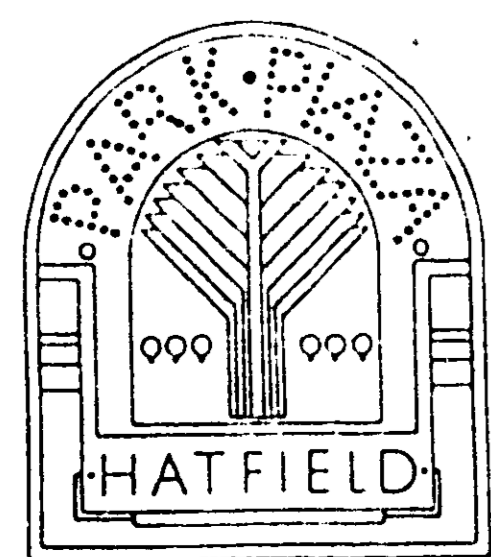

FIRST FLOOR PLAN


BLOCK C

WELWYN HATFIELD D.C.
RECEIVED... 20 JUL 1987
6/392/87

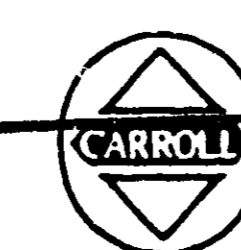

AMENDMENT

OFFICE COPY

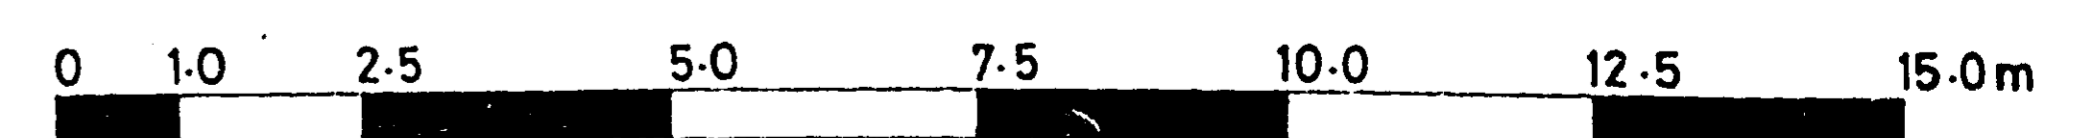

Michael Aukett Associates
Architects and designers
17 Chelsea Embankment London SW3
Telephone 01-352-0142
Telex 8953482

RESIDENTIAL BLOCK C
FIRST FLOOR
PARK PLAZA HATFIELD 1333

8 MAY 87
8713/2

3/4 PERSON TWO BEDROOM
TYPE A

2 PERSON ONE BEDROOM
TYPE A


STUDIO FLAT

2 PERSON ONE BEDROOM
TYPE B

STUDIO FLAT

2 PERSON ONE BEDROOM
TYPE A

3/4 PERSON TWO BEDROOM
TYPE A


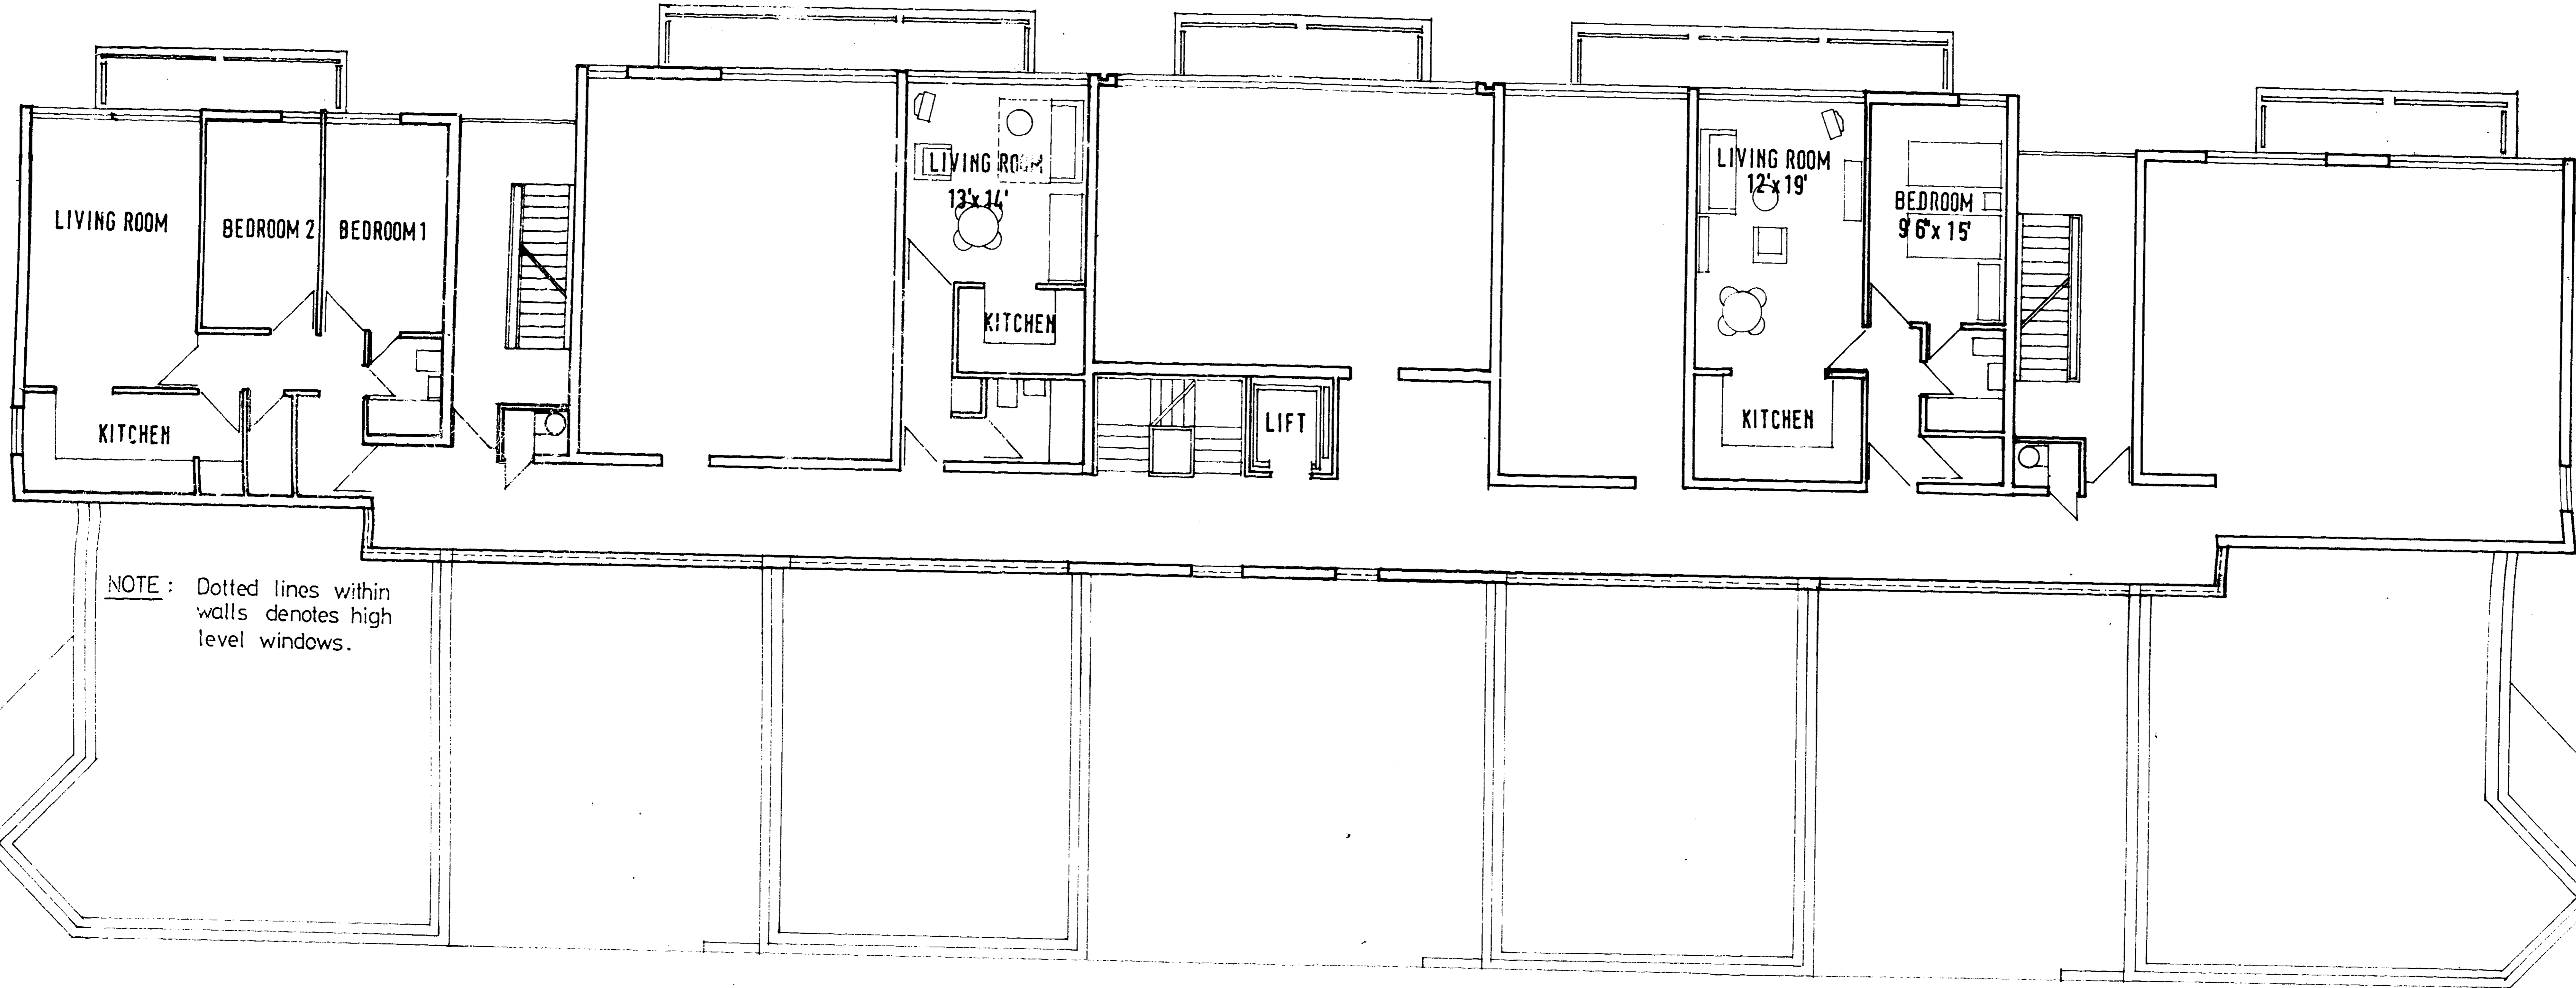


WELWYN HATFIELD D.C.
 TOWN & COUNTRY DEVELOPMENT
 REFERENCED TO ENVIRONMENTAL
 30 JUL 1987
 Date


WELWYN HATFIELD D.C.
 RECEIVED 28 JUL 1987
 6/392/87

AMENDMENT

OFFICE COPY

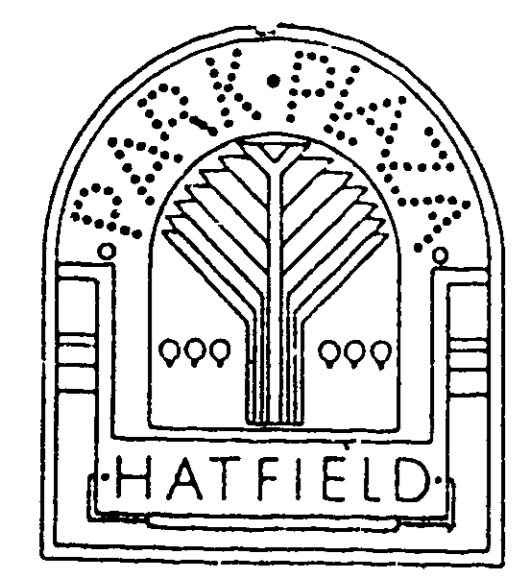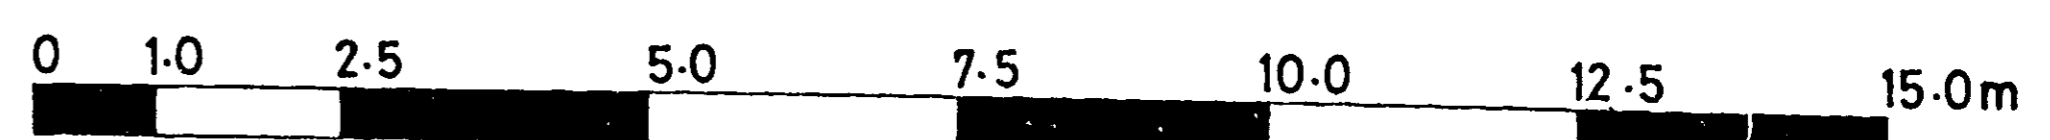

SECOND FLOOR PLAN BLOCK C

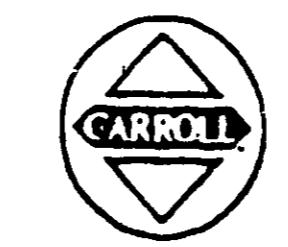


Michael Aukett Associates
 Architects and designers
 17 Chelsea Embankment London SW3
 Telephone 01 352 0142
 Telex 896348Z

RESIDENTIAL BLOCK C
 SECOND FLOOR
 PARK PLAZA HATFIELD 1334

8 MAY 87
 871372

4 PERSON TWO BEDROOM PENTHOUSE

4 PERSON TWO BEDROOM PENTHOUSE

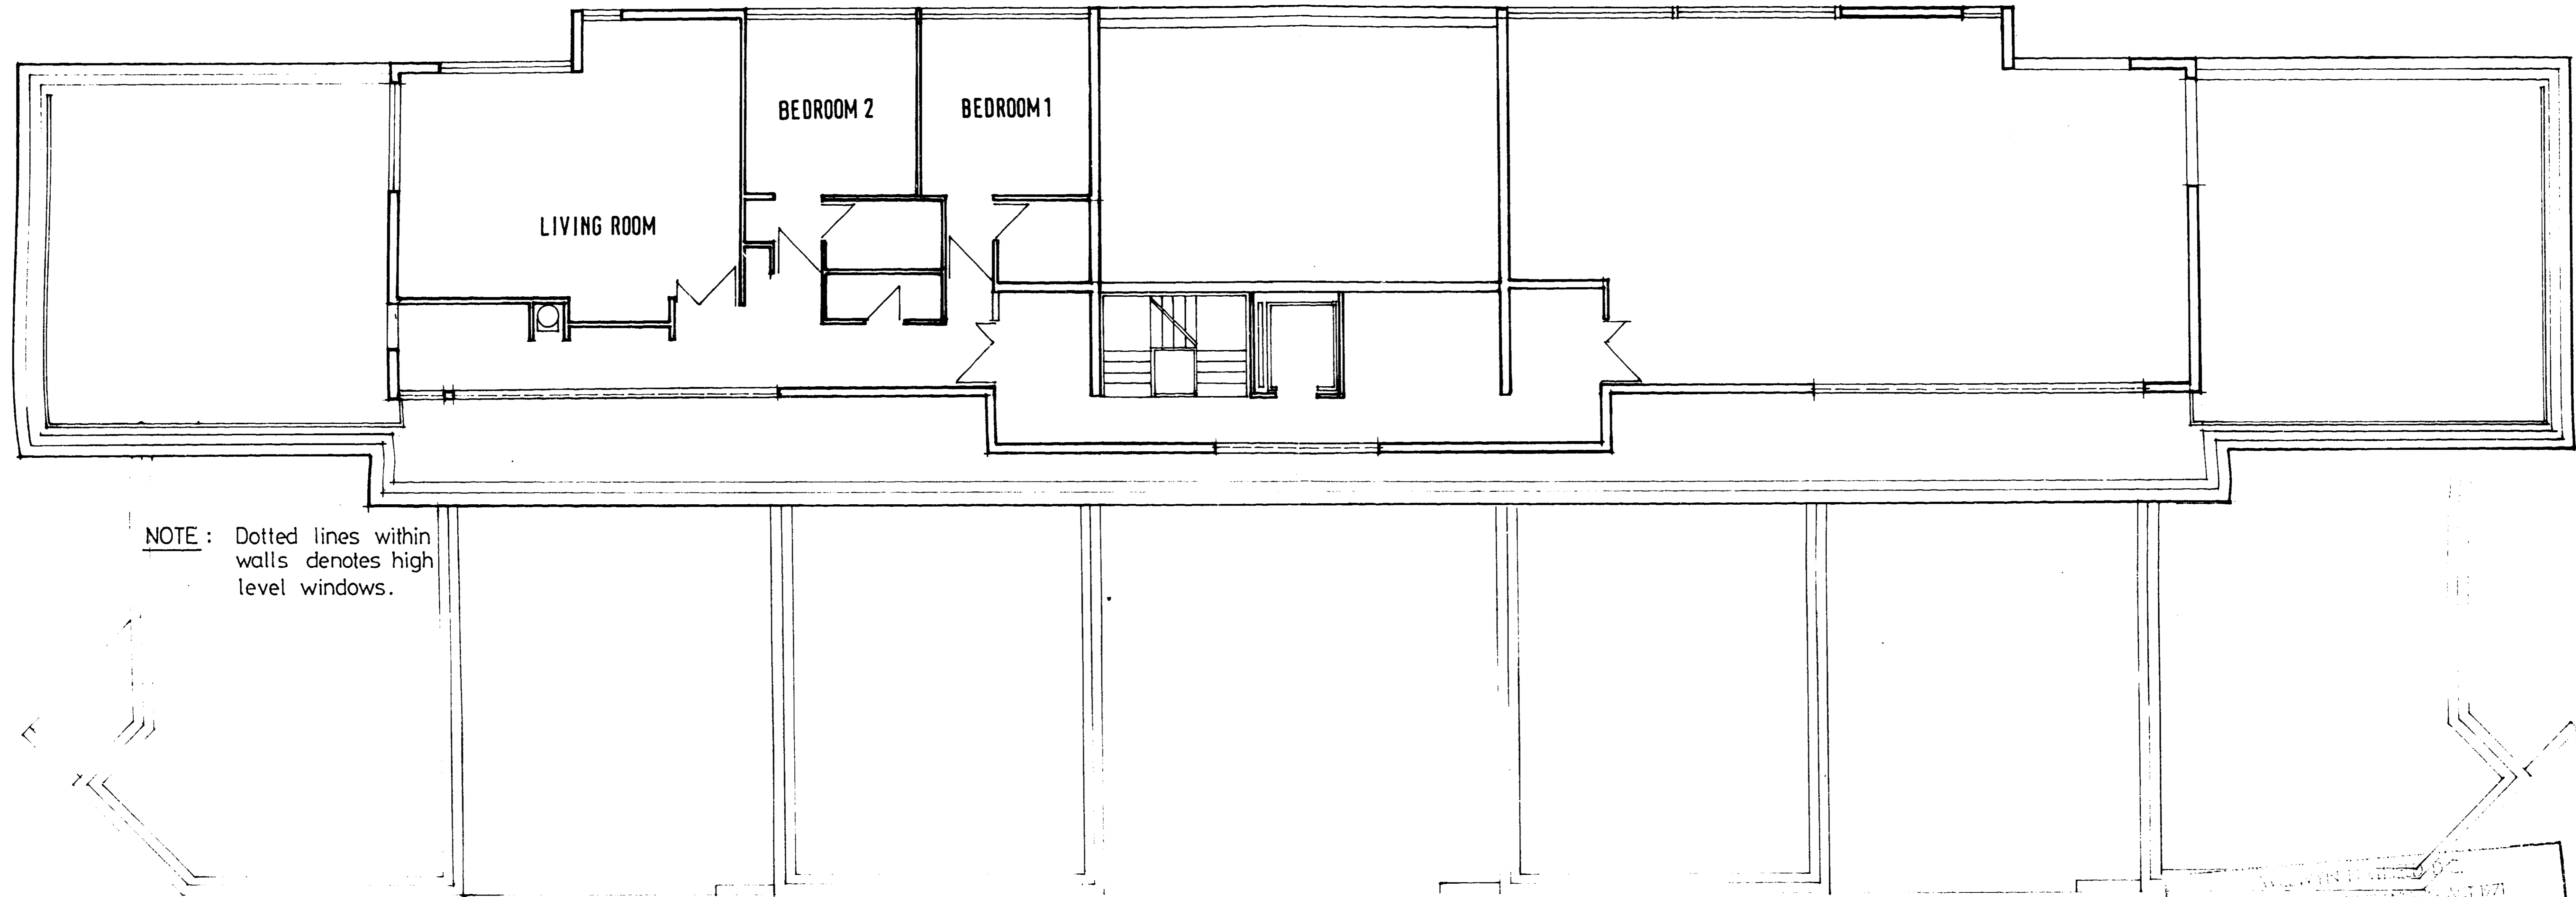



NOTE: Dotted lines within walls denotes high level windows.

WELWYN HATFIELD D.C.
 TOWN & COUNTRY DEVELOPMENT ACT 1971
 FLAT REFERRED TO IN DOCUMENTATION
 Date 30 JUL 1987

WELWYN HATFIELD D.C.
 RECEIVED 9 JUL 1987
 6/392/87


AMENDMENT

OFFICE COPY

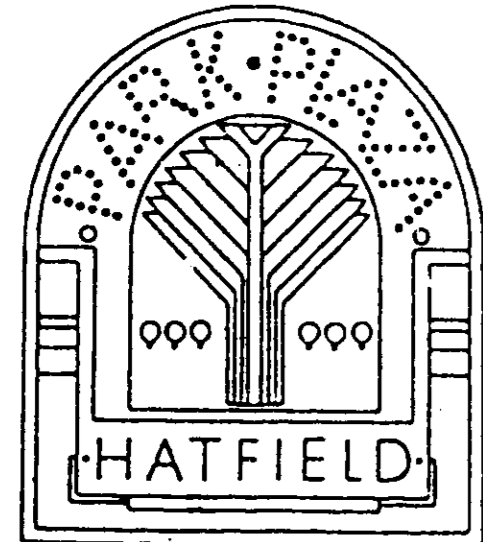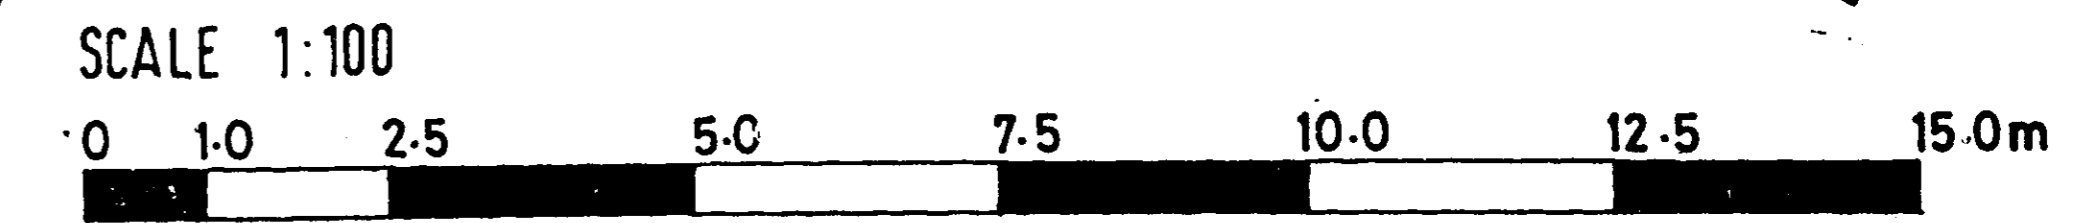

PENTHOUSE LEVEL PLAN



BLOCK C

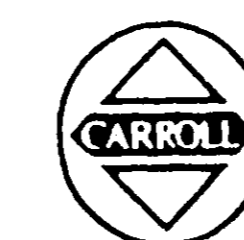


Michael Aukett Associates
 Architects and designers
 17 Chelsea Embankment London SW3
 Telephone 01-352-0142
 Telex 685348Z

RESIDENTIAL BLOCK C
 PENTHOUSE PLAN
 PARK PLAZA HATFIELD 1336

8 MAY 87
 8713/2

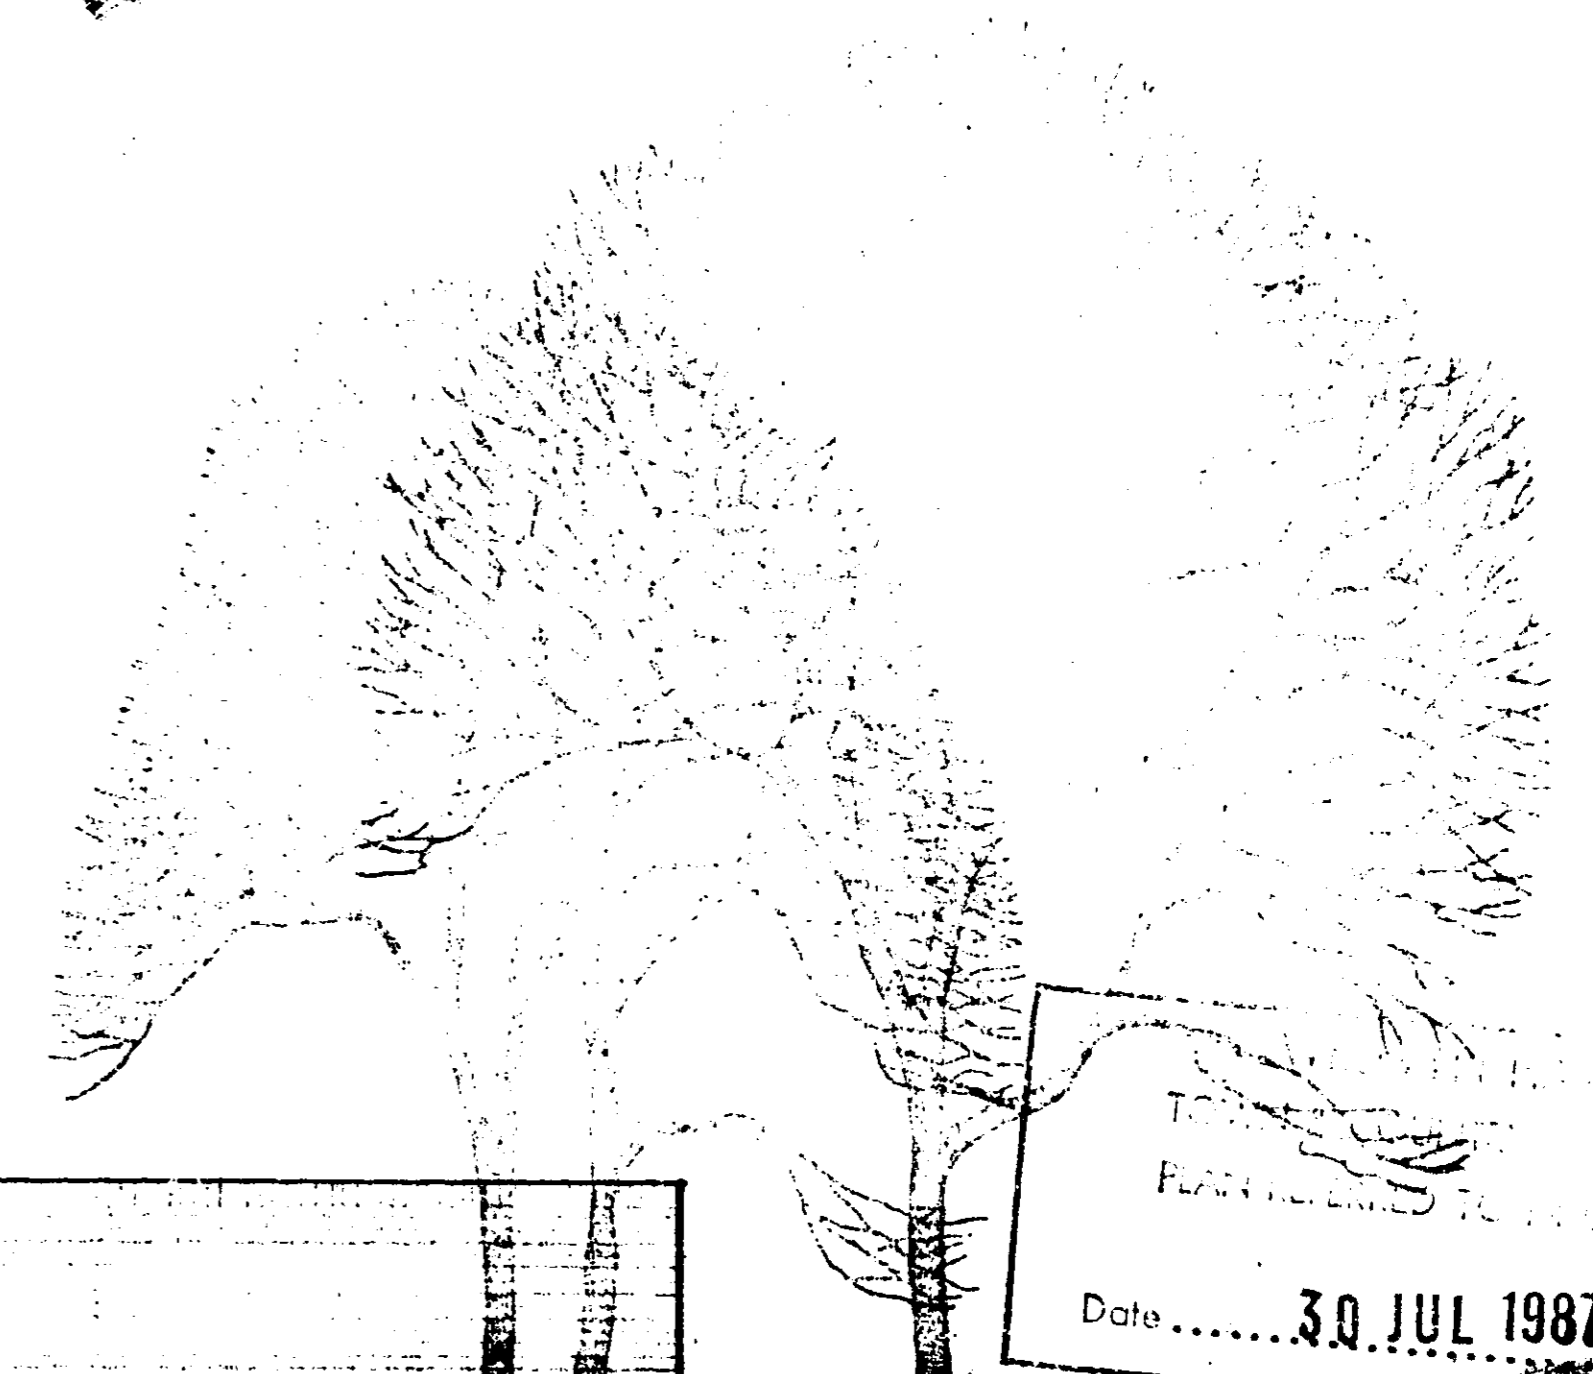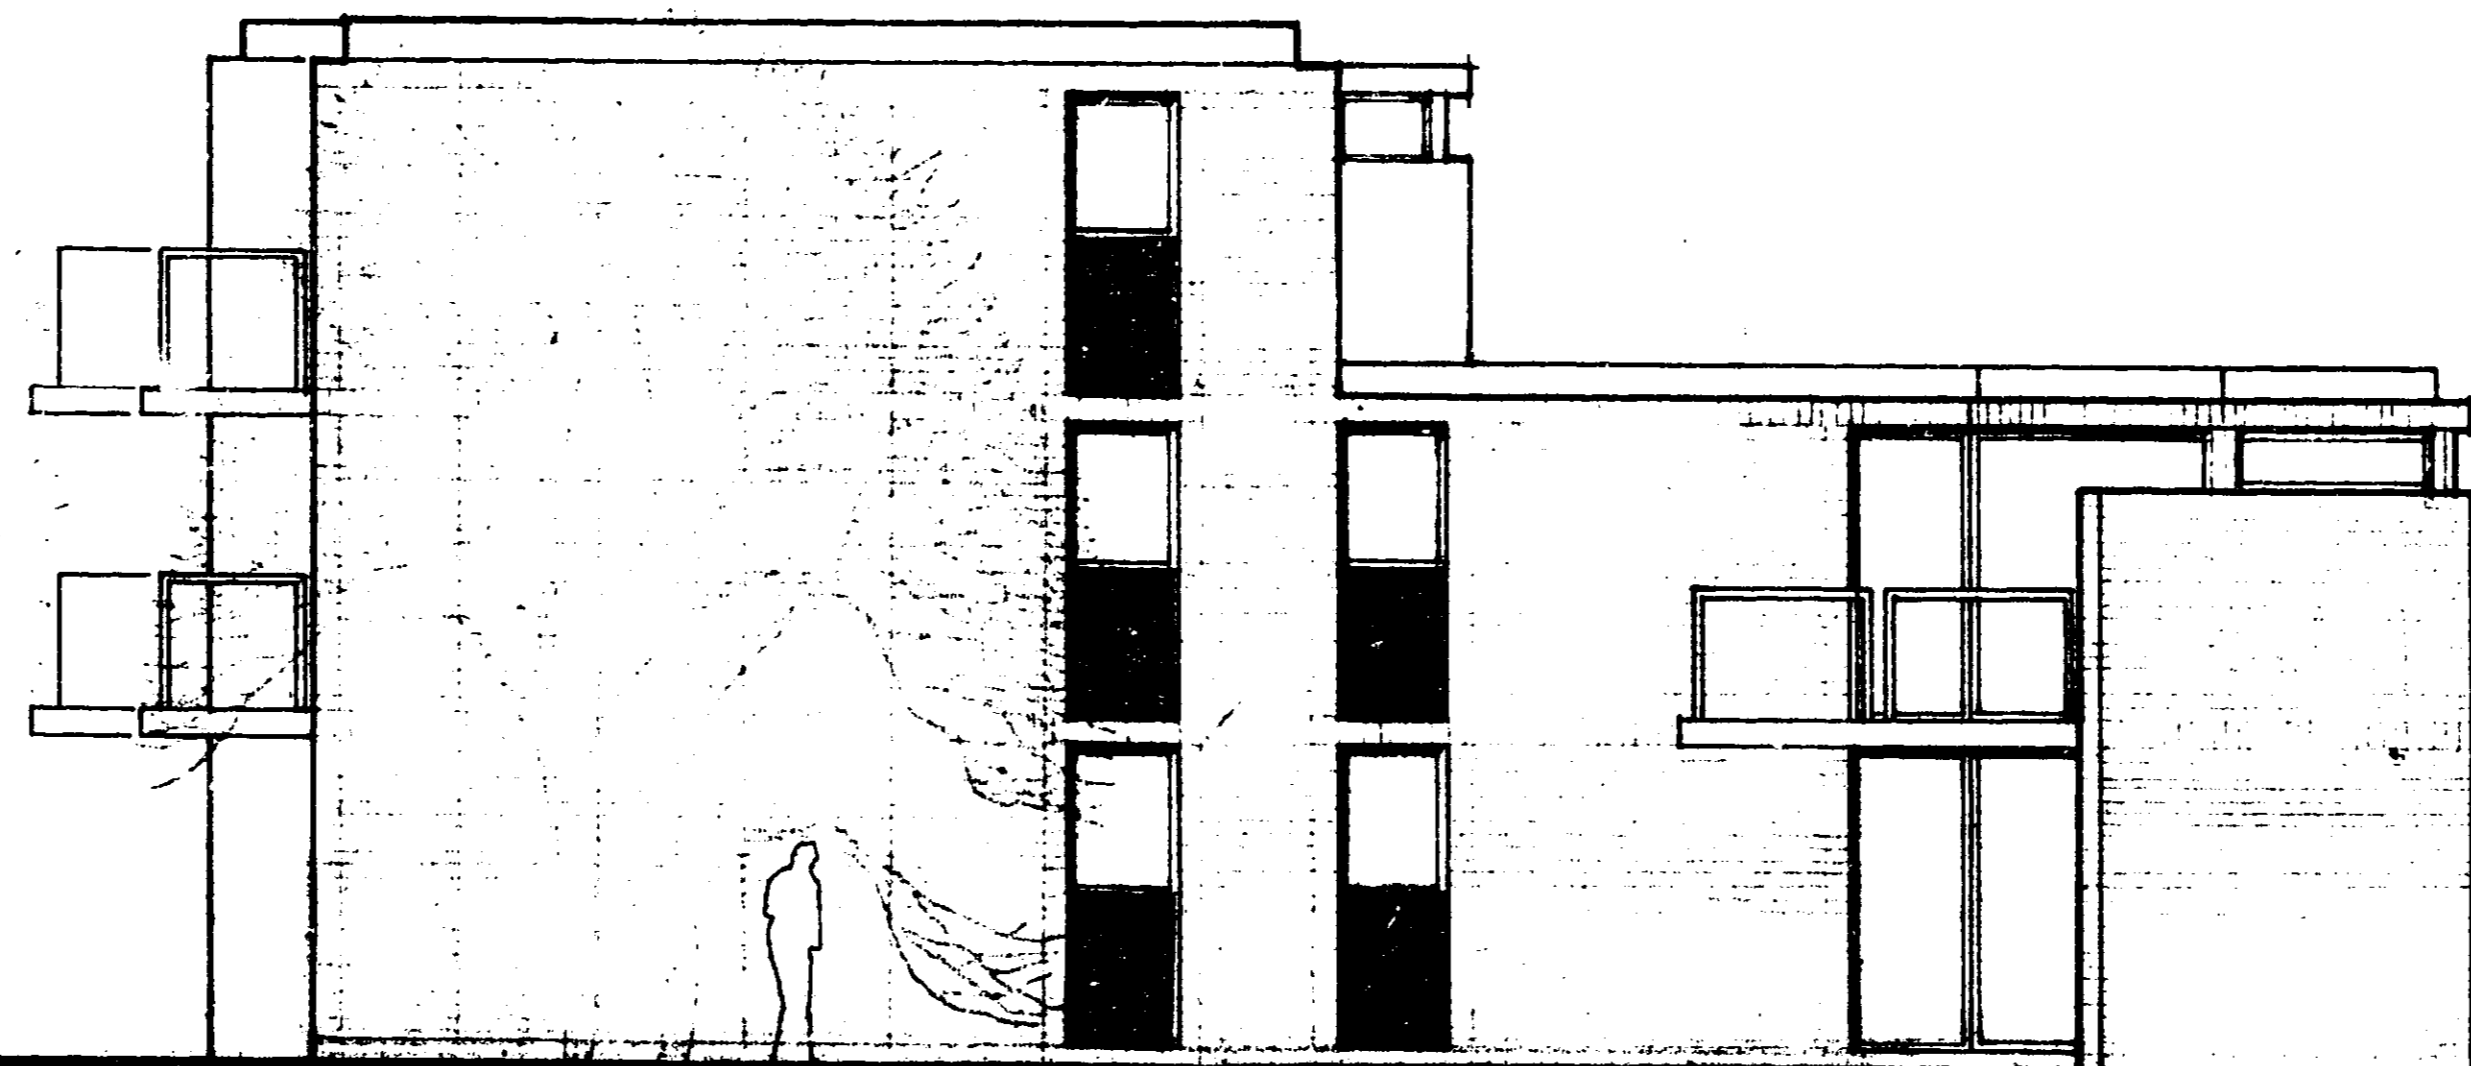

THE ARCHITECTS
 MICHAEL AUKETT ASSOCIATES
 17 CHELSEA EMBANKMENT LONDON SW3
 TELEPHONE 01-352-0142
 TELEX 882346Z
 Date 30 JUL 1987

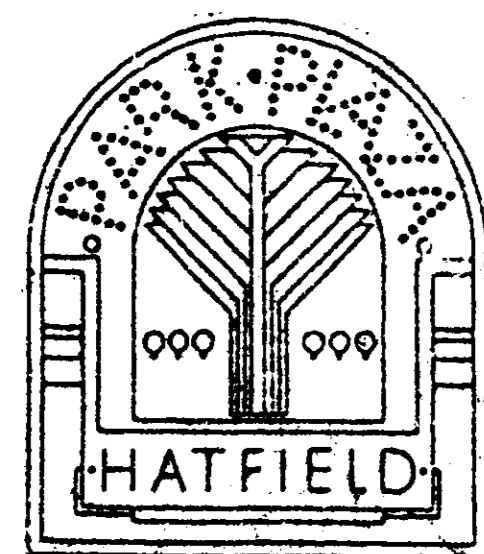


SOUTH ELEVATION

BLOCK B

WELWYN HATFIELD D.C.
 RECEIVED 9 JUL 1987
 6/392/87

AMENDMENT

OFFICE COPY

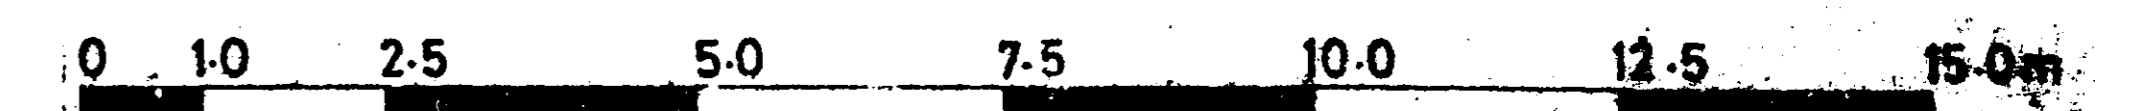

Michael Aukett Associates
 Architects and designers
 17 Chelsea Embankment London SW3
 Telephone 01-352-0142
 Telex 882346Z

RESIDENTIAL BLOCK B
 SOUTH ELEVATION
 PARK PLAZA HATFIELD 1329

8 MAY 87
 671372
 b