


Rear

8200

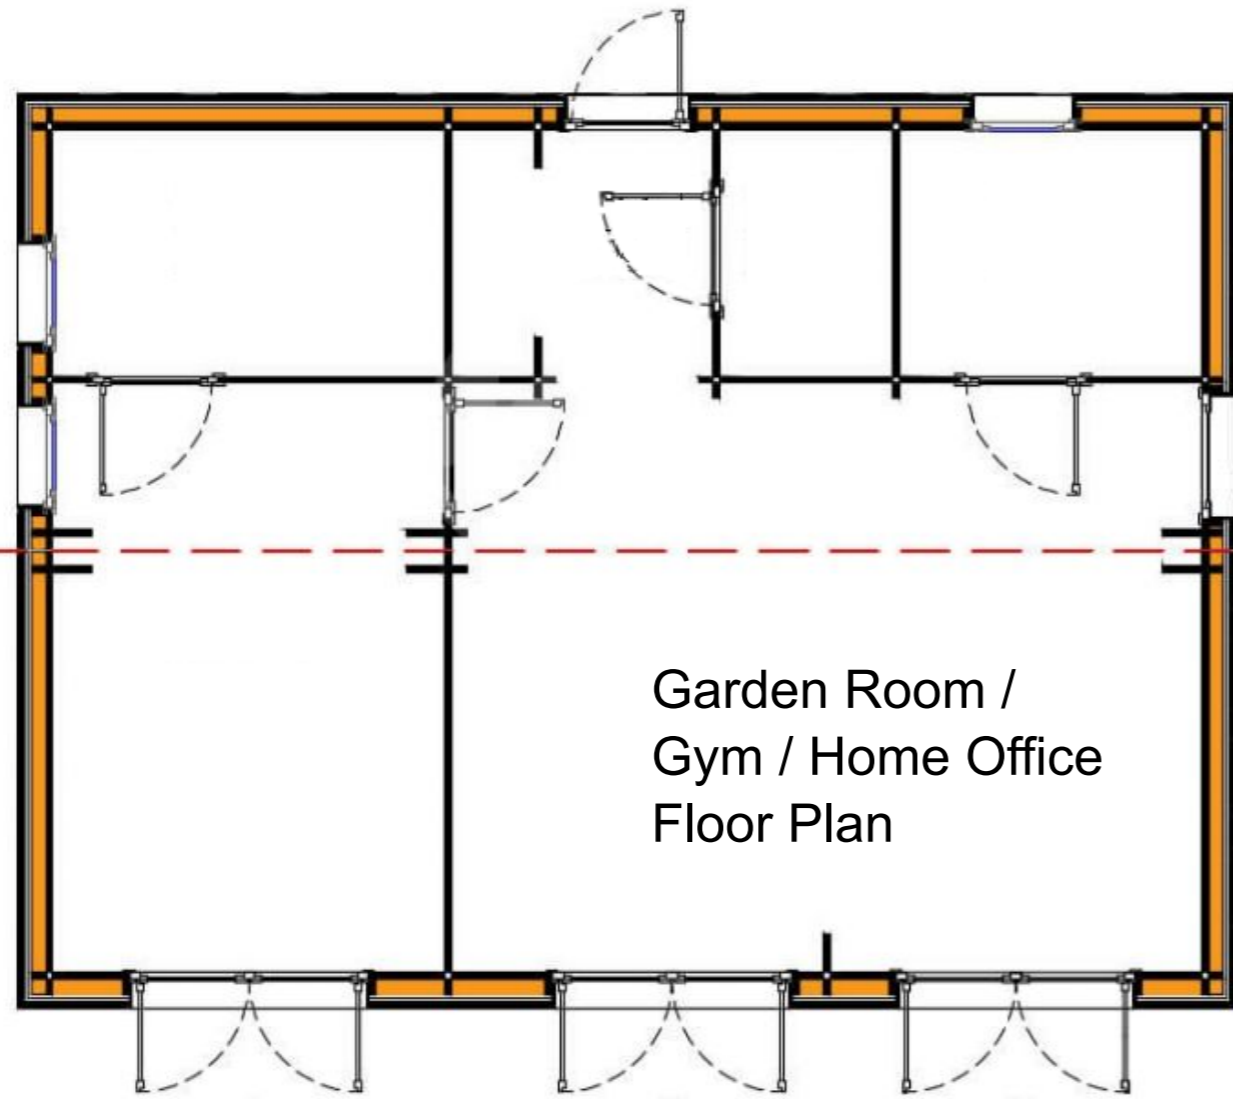

3075  
6150  
3075

Left  
Hand  
Side

SIDE A  
SIDE B

Right  
Hand  
Side


Garden Room /  
Gym / Home Office  
Floor Plan

8200

Front

notes:

Proposed Garden  
Room 8.2 x 6.1m  
Compliant with requirements  
of 1968 Caravan Act

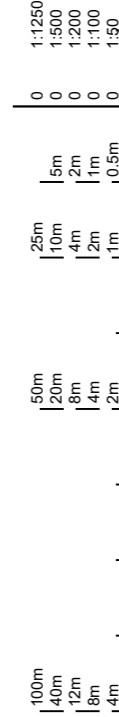

# Page 1 Proposed Floor Plan

Project 55 Longcroft Lane

Drawing Plans & Elevations

Date 07 May 2023

Scale 1:50

Sheet size A3

