


PLANNING FILES

COMET WAY, HATEFIELD.

S6/161/89


2/7

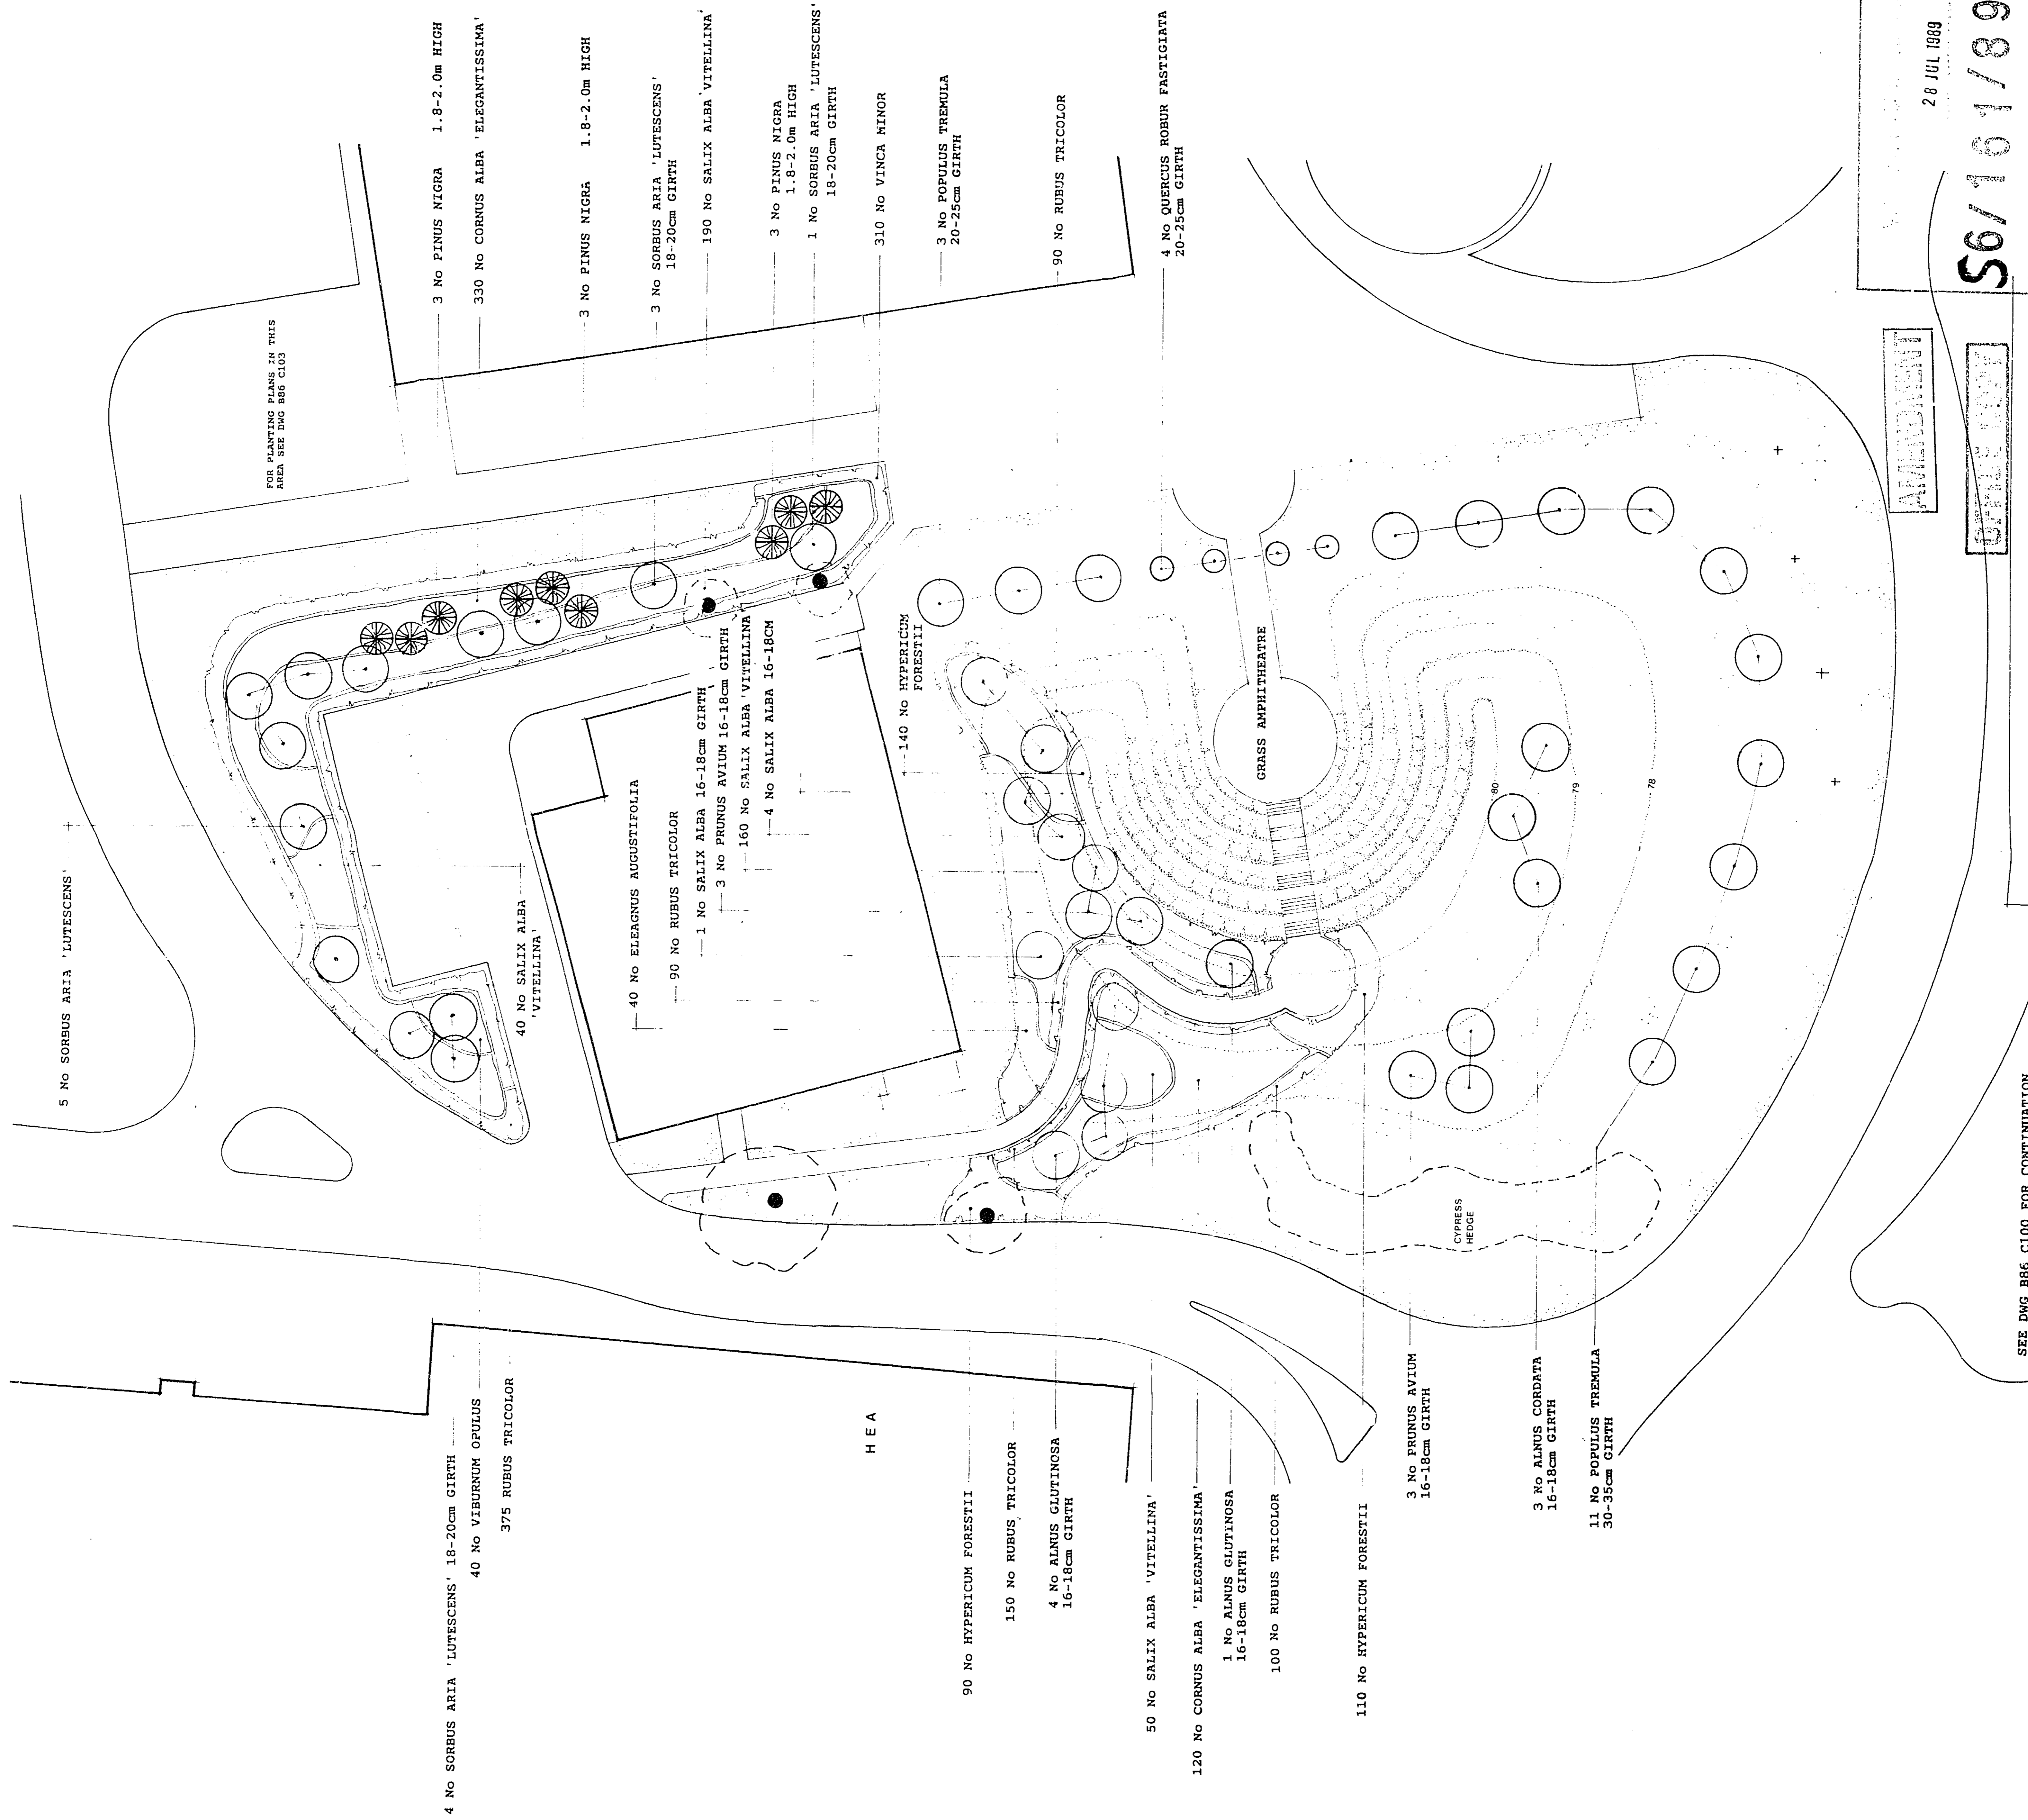

AMPHITHEATRE
GRASS AMPHITHEATRE

28 JUL 1989
S67161/89

SEE DWG B86 C100 FOR CONTINUATION

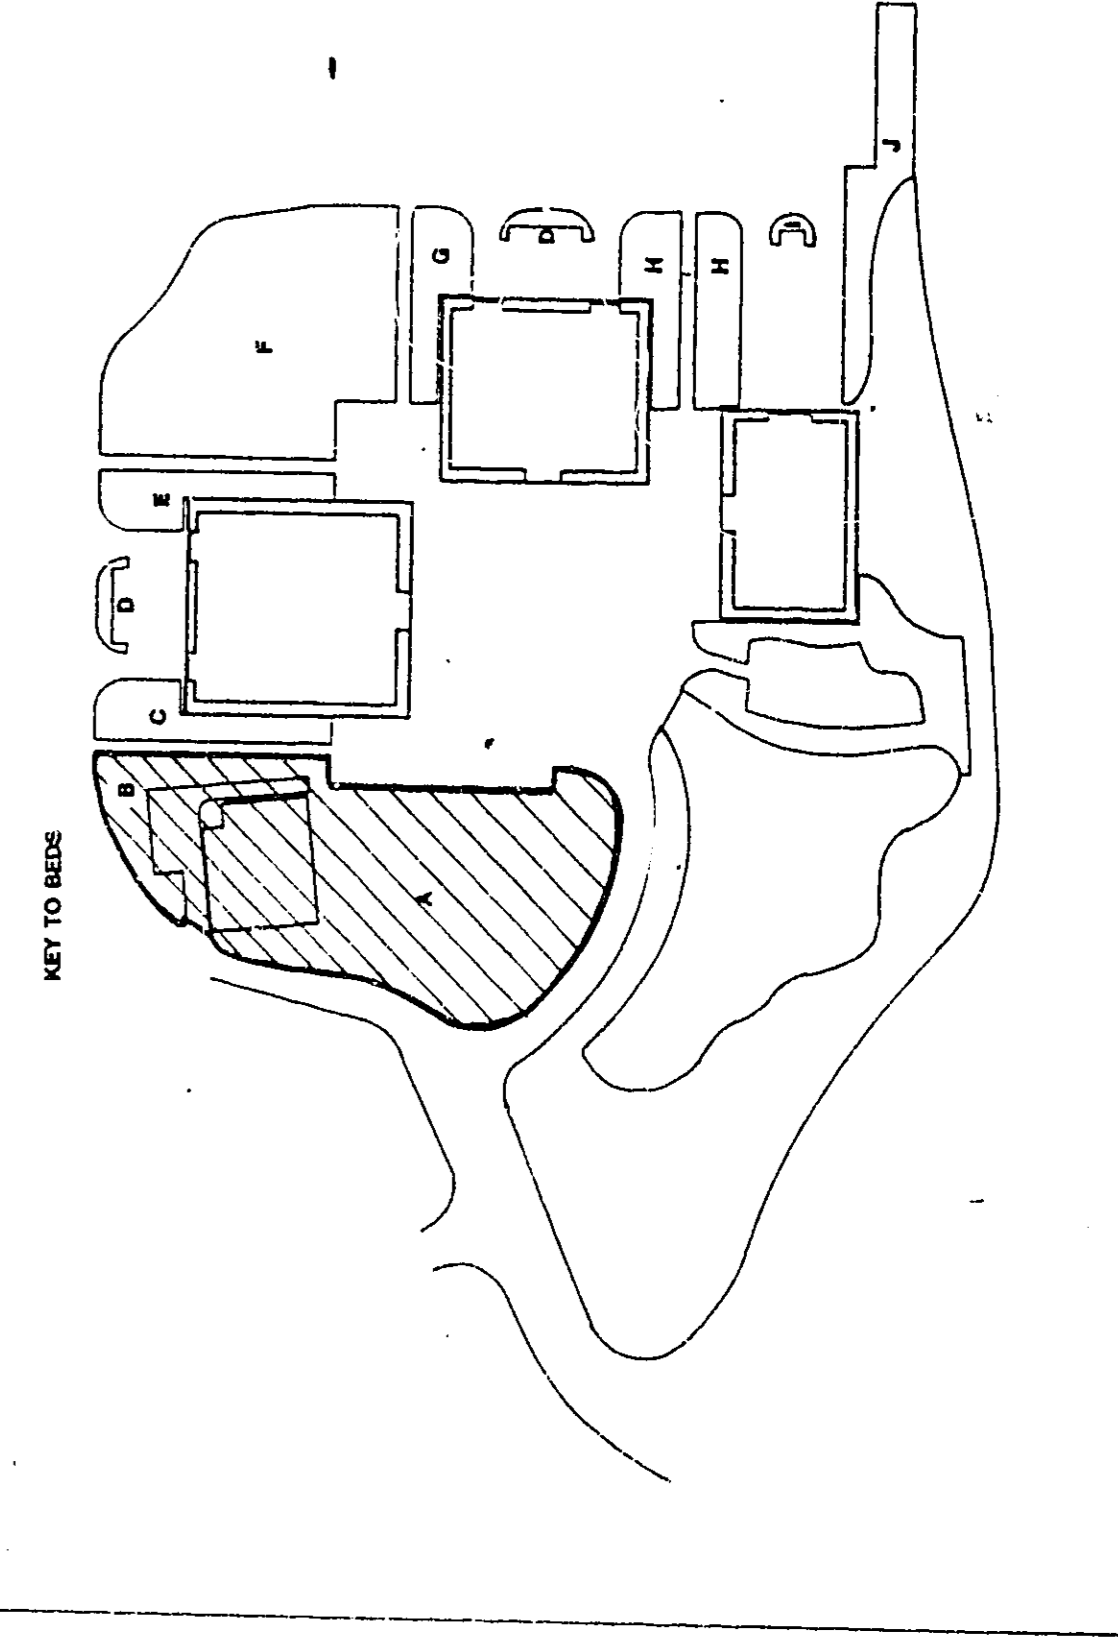

● EXTENT OF CANOPY OF EXISTING TREES TO BE RETAINED
+ EXISTING TREES TO BE REMOVED

CLOUSTON
LANDSCAPE ARCHITECTS, PLANNING CONSULTANTS
15, WINDYBUSH ROAD, TELFERVILLE, QUEENSLAND 4270
TELEPHONE (07) 2045 1100, TELEFAX (07) 2045 1199

PROJECT: **BRE COMET DEVELOPMENT HAYFIELD**



TITLE: **BEDS A & B**

SCALE: 1:200 DRAWN BY: []

DATE: JULY 1989 CHECKED: []

REVISION: []

986 C102

 EXTENT OF CANOPY OF EXISTING TREES TO BE RETAINED
 EXISTING TREES LOST DUE TO ROAD CONSTRUCTION.

20 No AESCULUS HIPPOCASTANUM 'BAUMANII'
20-25cm GIRTH

PINE
ACER

6 No AESCULUS HIPPOCASTANUM 'BAUMANII'
20-25cm GIRTH

16 No AESCULUS HIPPOCASTANUM 'BAUMANII'
20-25cm GIRTH

AMENDMENT

WILSON HATFIELD D.C.

REVISED 28 JUL 1989....

S6/161/89



CLOUSTON

LANDSCAPE ARCHITECTS - ARCHITECTS - PLANNING CONSULTANTS
BUSH HOUSE - 72 PRINCE STREET - BRISTOL BS1 4HU
TELEPHONE 0272 290651 - TELEX 449205 BUSHG - FACSIMILE 0272 226661

PROJECT
BaE COMET DEVELOPMENT HATFIELD



TITLE
AVENUE PLANTING ALONG A1001

SCALE **1:500** DRAWN BY

DATE **JULY 1989** CHECKED

REVISION

DRAWING NUMBER
B86 C109

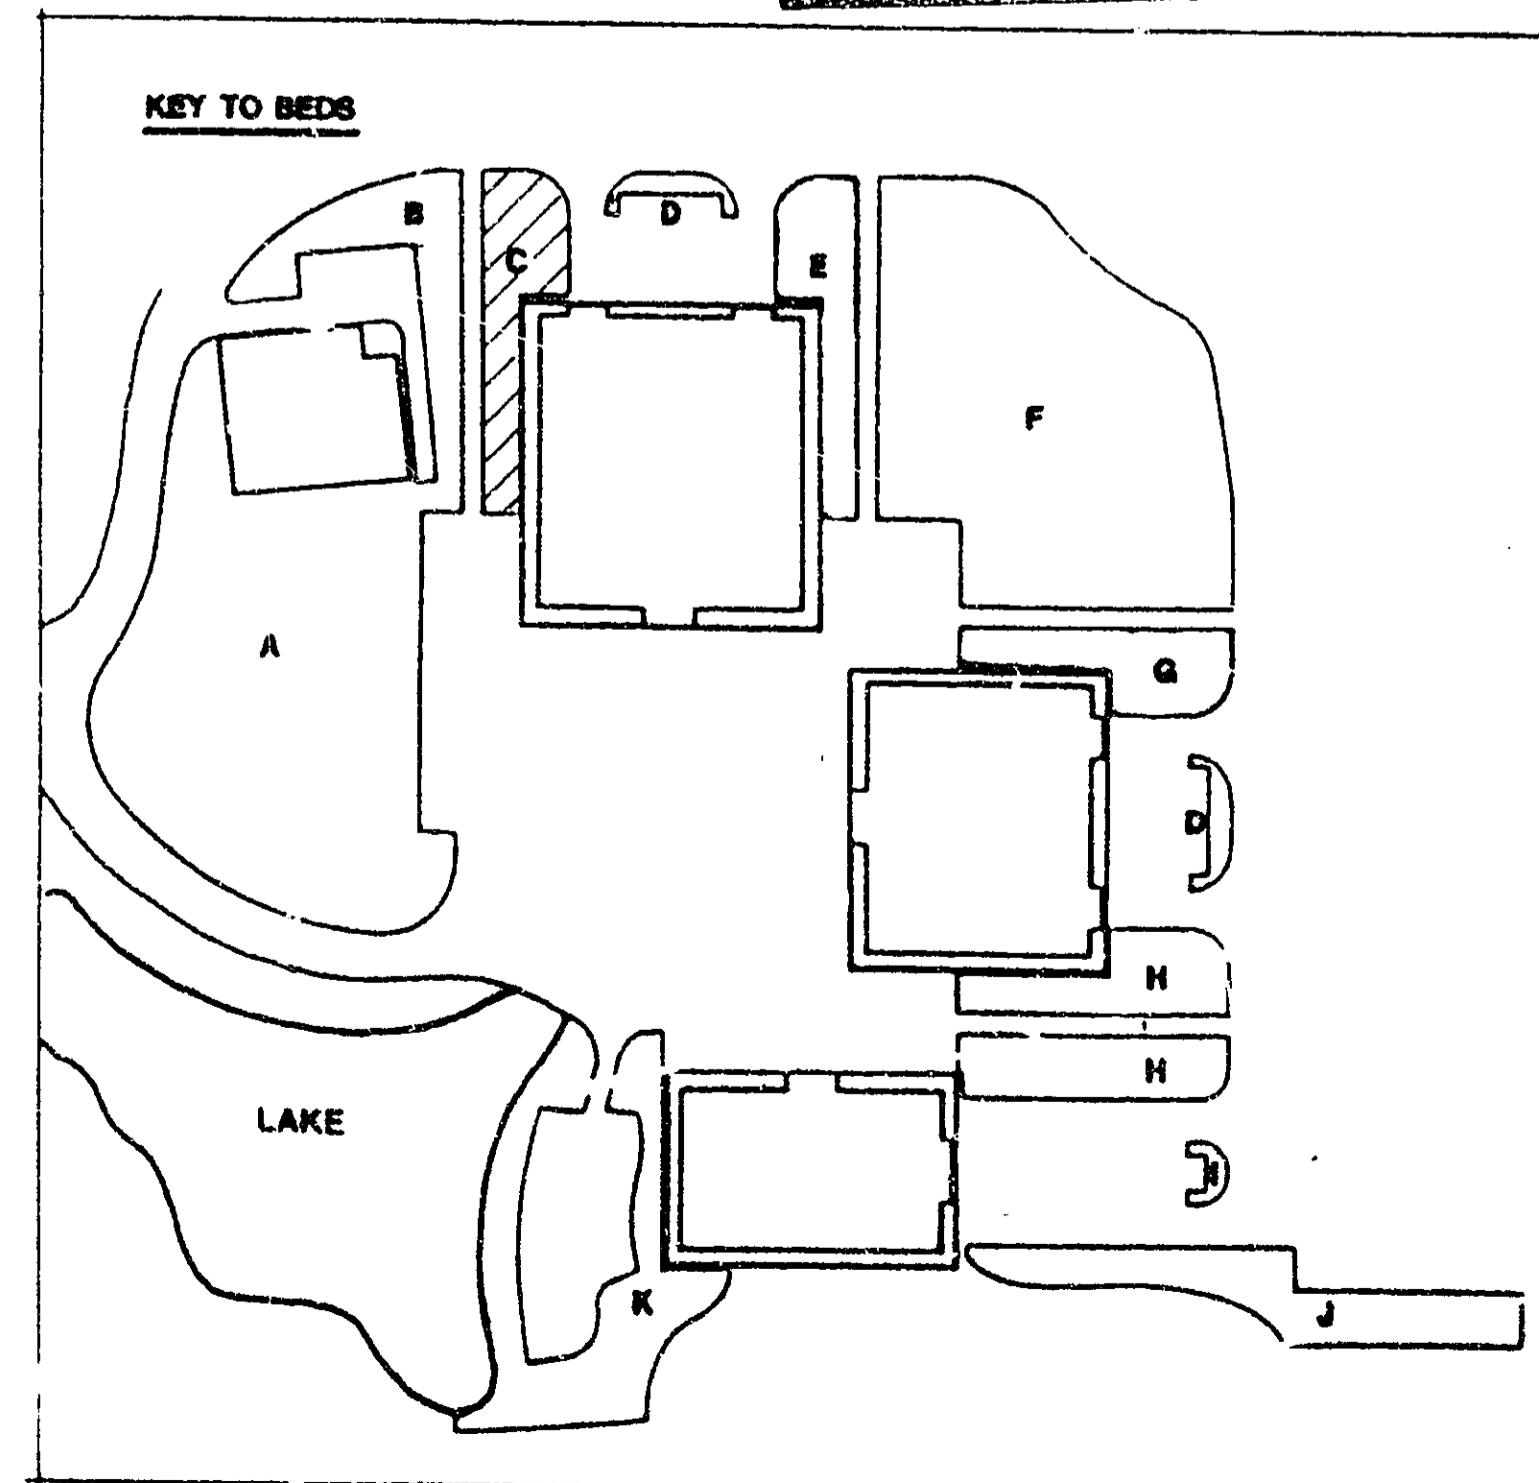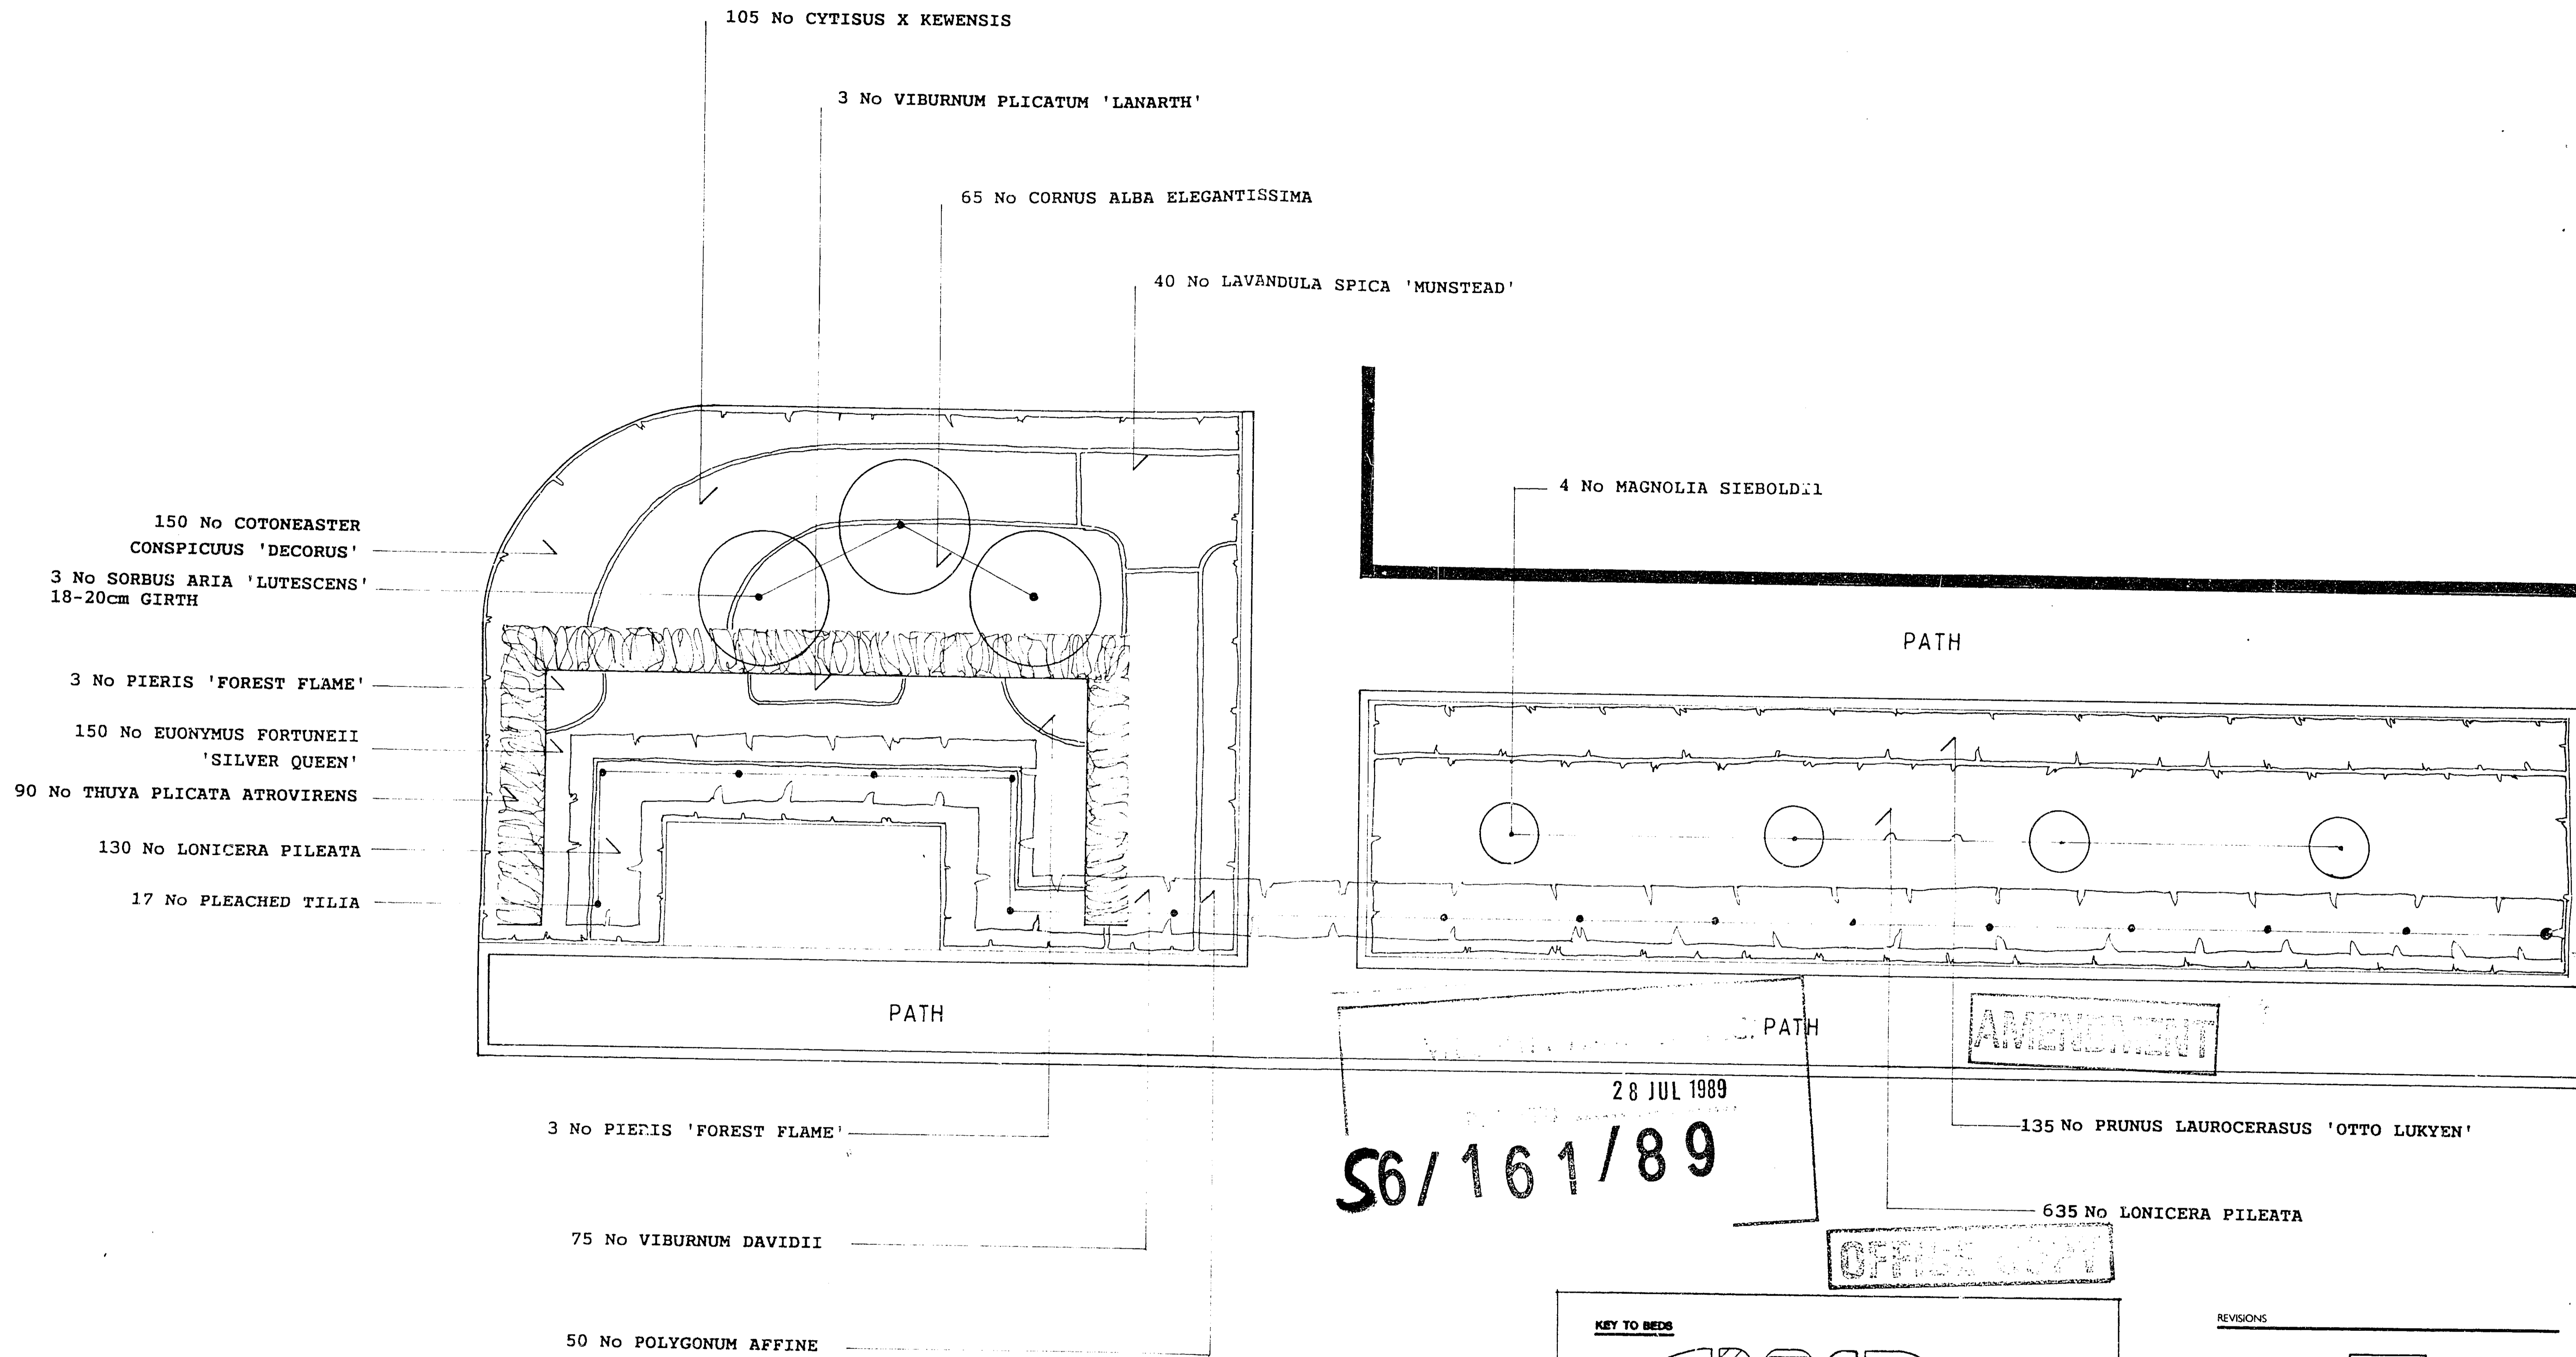

REVISIONS

C
CLOUSTON

LANDSCAPE ARCHITECTS - ARCHITECTS - PLANNING CONSULTANTS
BUSH HOUSE - 72 PRINCE STREET - BRISTOL BS1 4HJ
TELEPHONE 0272 290651 - TELEX 449255 BUSHG - FACSIMILE 0272 226661

PROJECT
B&e COMET DEVELOPMENT HATFIELD


TITLE
BED C PLANTING PLAN

SCALE 1:100 DRAWN BY

DATE JULY 1989 CHECKED

REVISION

DRAWING NUMBER
B86 C103

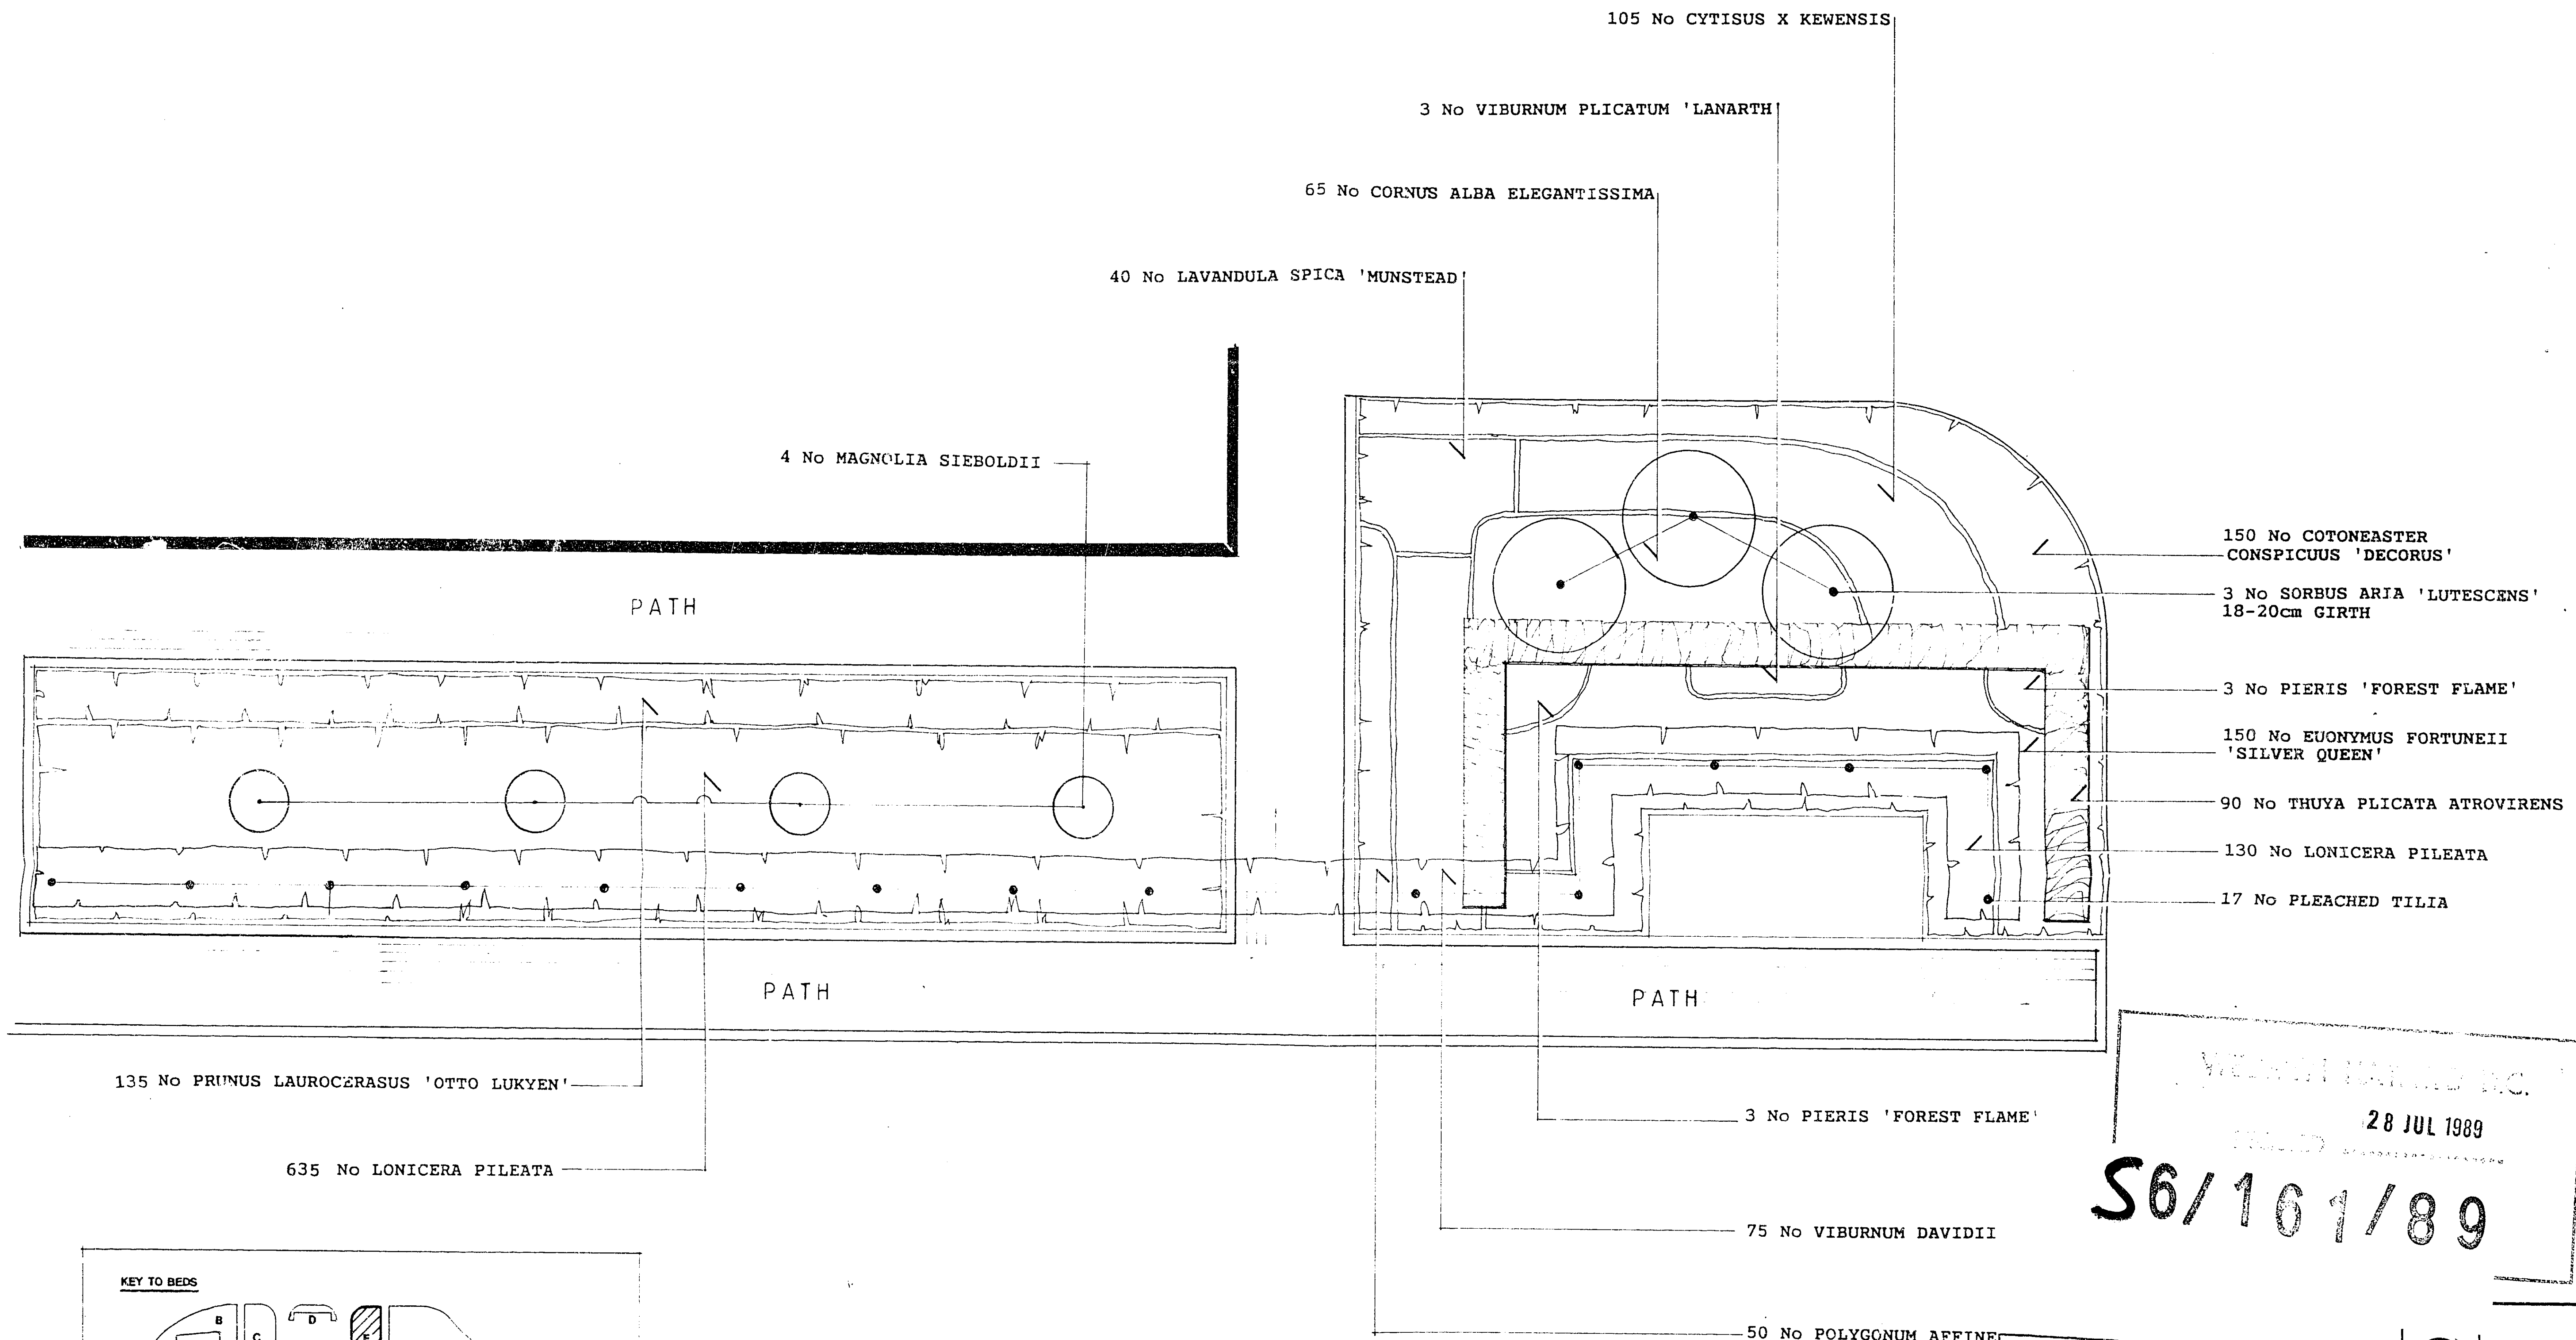

WELSH PLANNING INC.
 28 JUL 1989
 S6/101/89

AMENDMENT

OFFICE COPY



CLOUSTON
 LANDSCAPE ARCHITECTS ARCHITECTS-PLANNING CONSULTANTS
 RUSH HOUSE, 72 PRINCE STREET, BRISTOL, BS1 4RJ
 TELEPHONE 0272 290651 TELEEX 449205 BURGHC FACSIMILE 0272 226661

PROJECT
 BAe COMET DEVELOPMENT HATFIELD


TITLE
BED E PLANTING PLAN


SCALE 1:100 DRAWN BY

DATE JULY 1989 CHECKED

REVISION

DRAWING NUMBER
 B86 C105

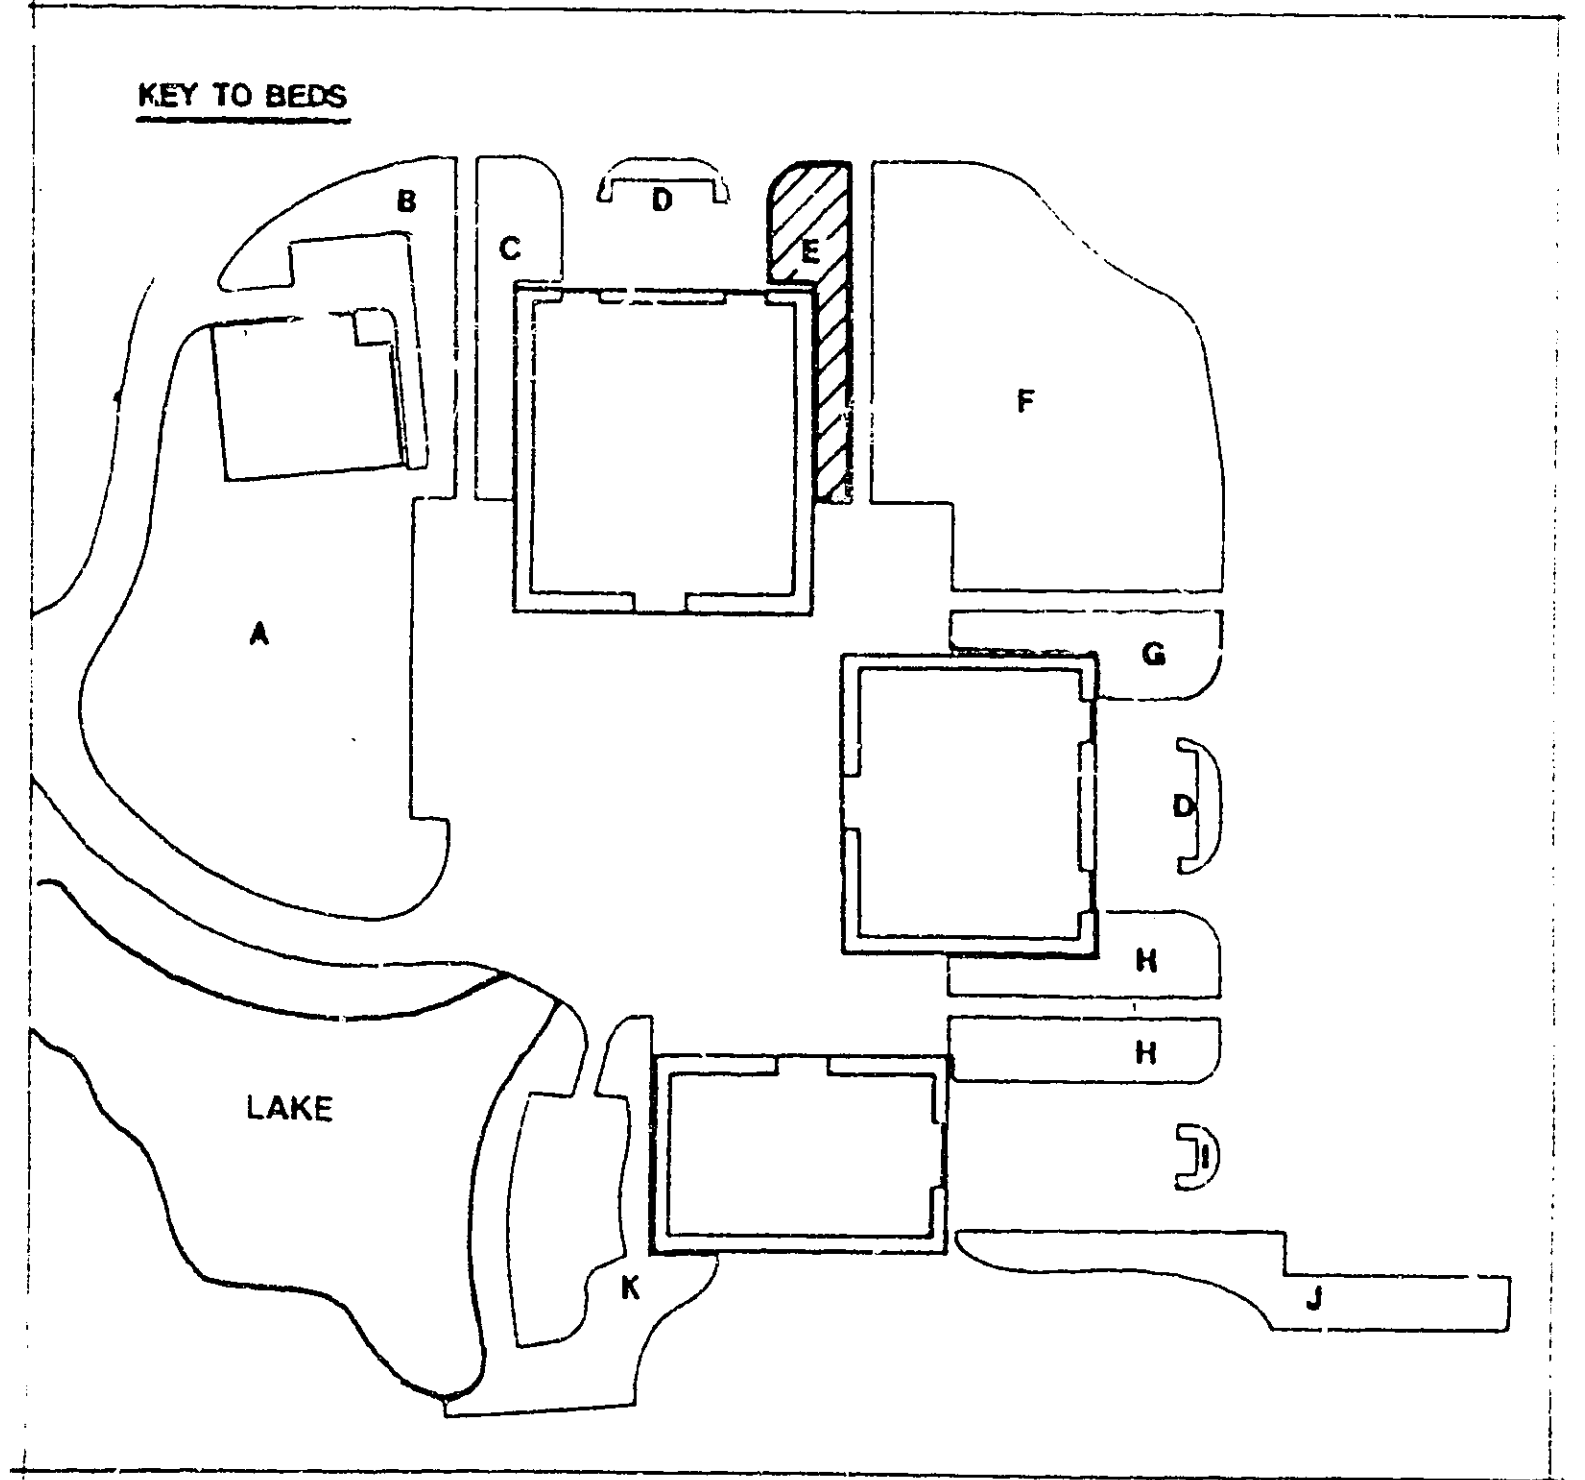

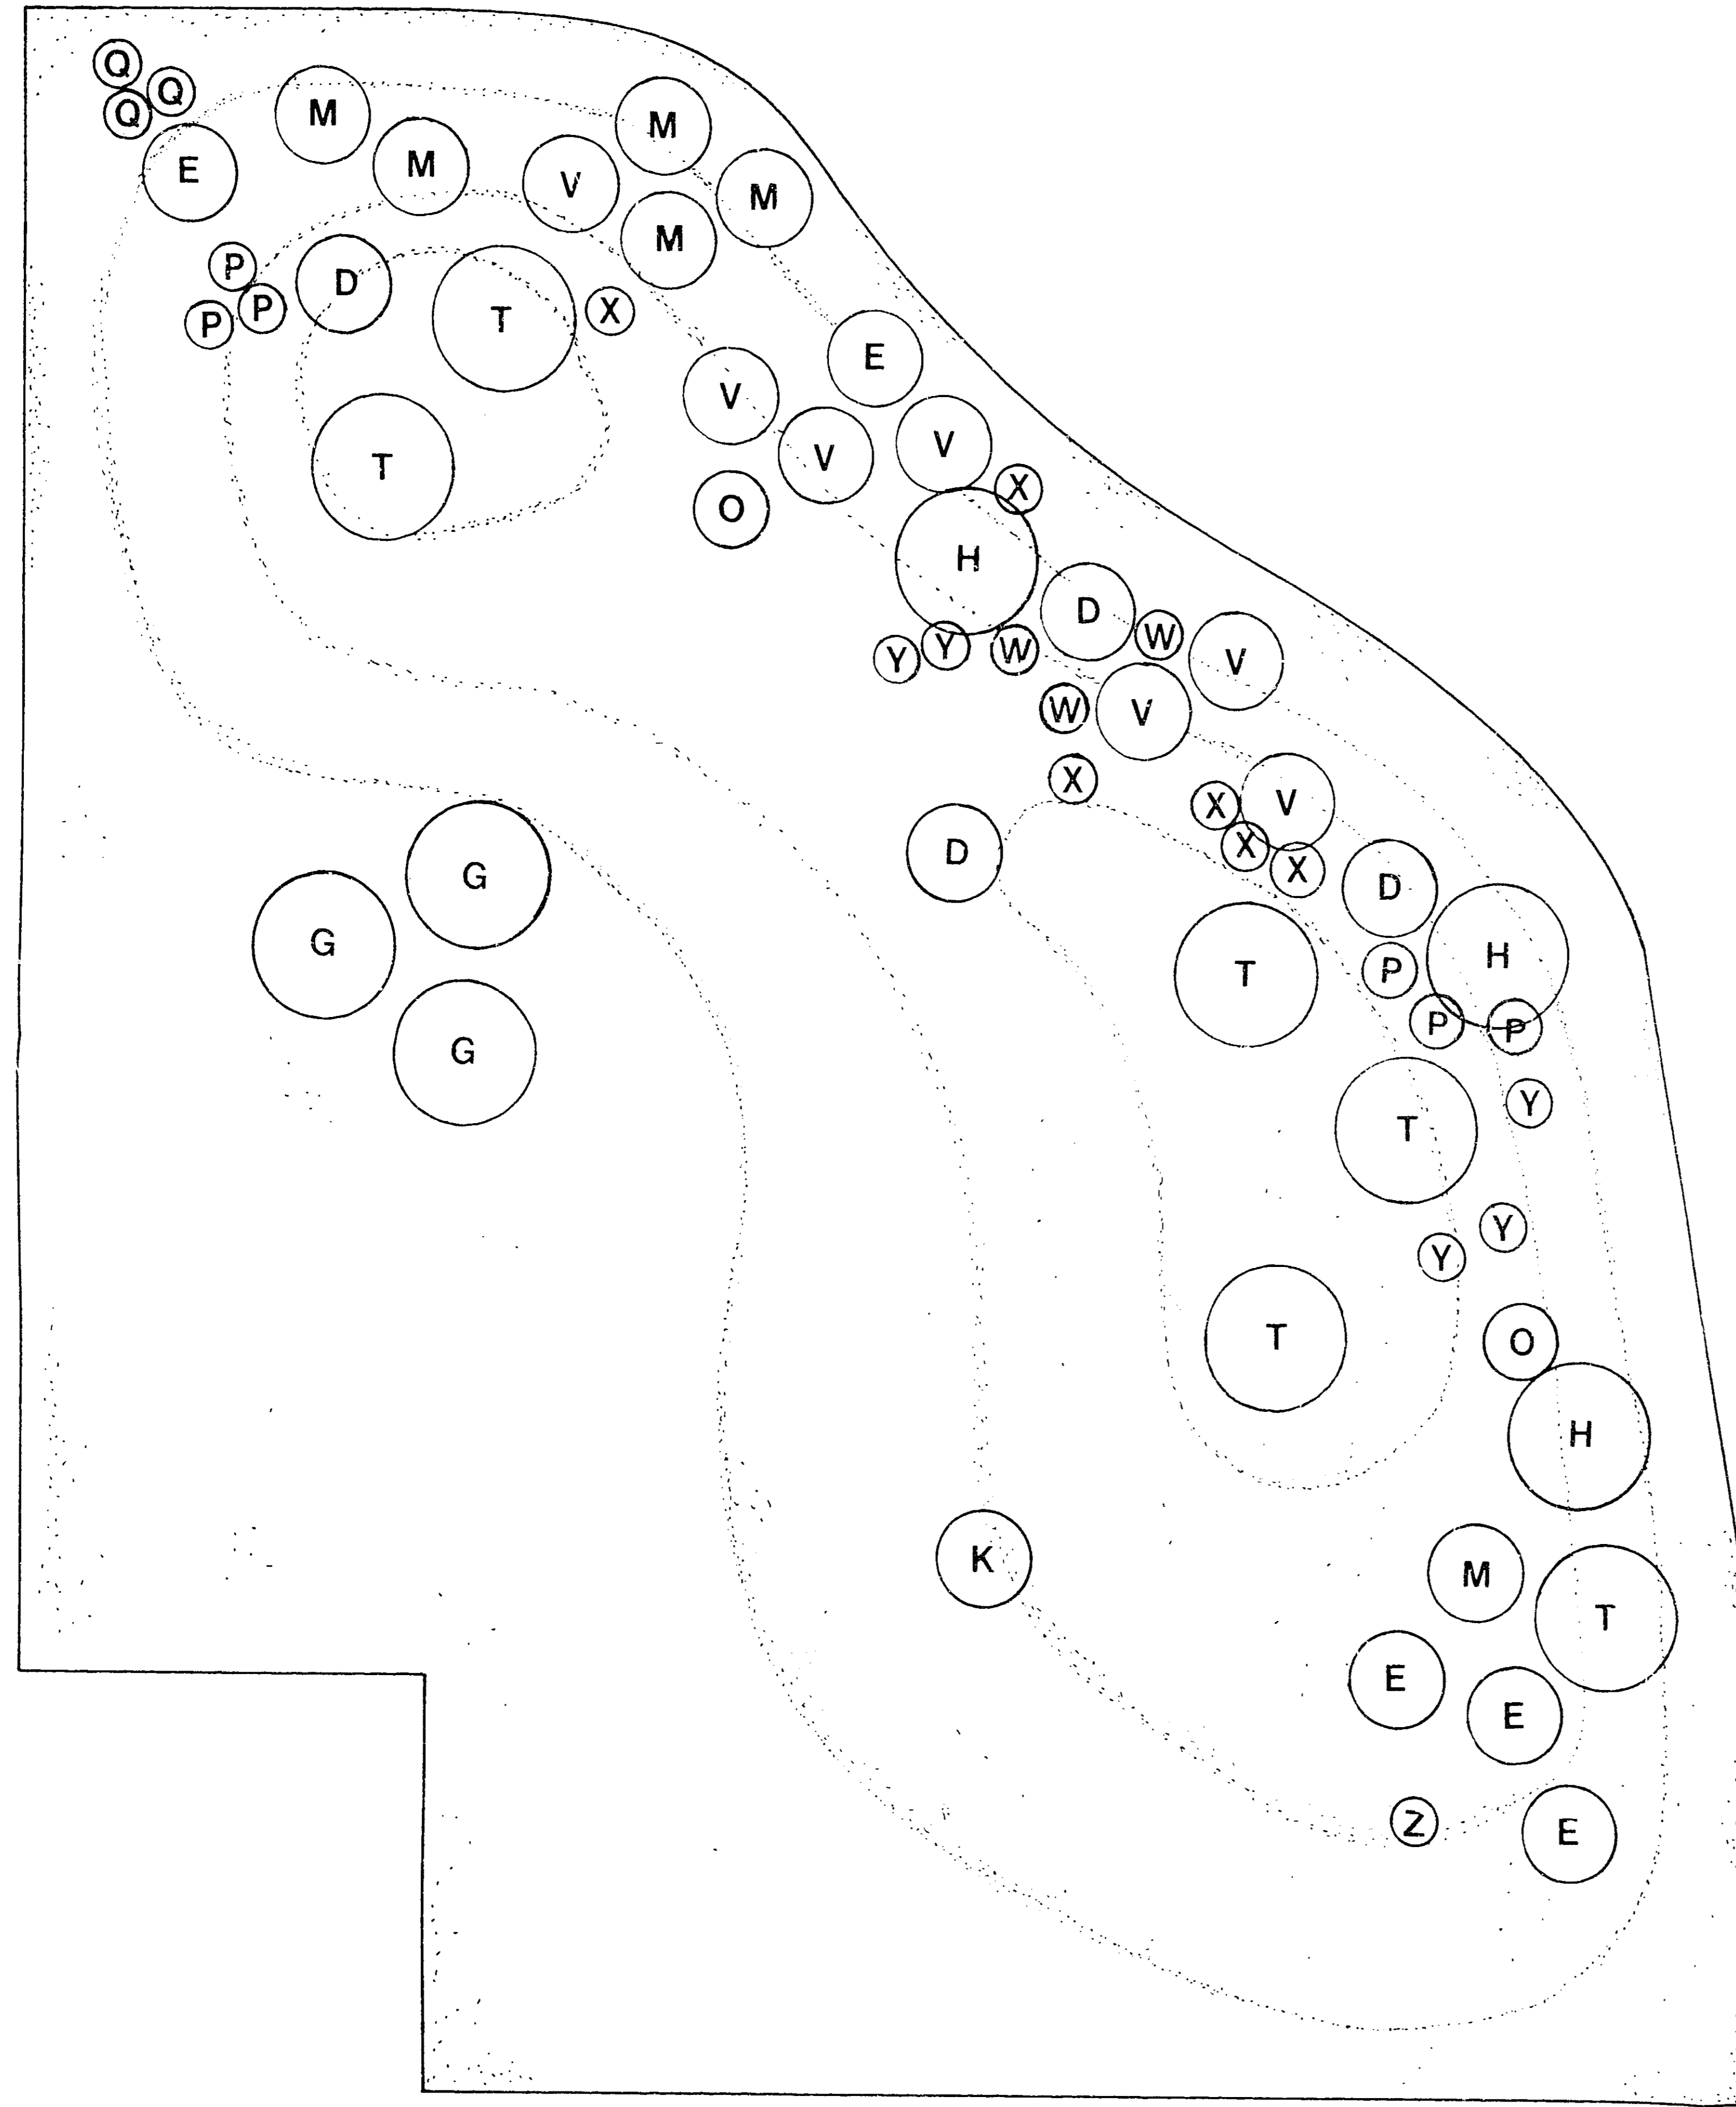

TREE SCHEDULE

KEY	SPECIES	GIRTH (cm)	HEIGHT (m)	NO
D	ACER RUBRUM	30-35	5-7	4
E	PRUNUS AVIUM	30-35	5-7	5
G	LIRIODENDRON TULIPIFERA	35-40	5-7	3
H	ACER SACCHARINUM	35-40	5-7	3
K	FRAXINUS EXCELSIOR 'PENDULA'	30-35	5-7	6
M	SORBUS AUCUPARIA	25-30	4-5	6
O	LIQUIDAMBER STYRACIFLUA	25-30	4-5	2
P	CORNUS KOUSA CHINENSIS	-	1.75-2	6
Q	CORYLOPSIS PAUCIFOLIA	-	1-1.25	3
T	AESCLUSUS HIPPOCASTANUM	25-30	5-7	6
V	PINUS NIGRA 'AUSTRIACA'	-	3.5-4	7
T	AESCLUSUS HIPPOCASTANUM	25-30	5-7	6
V	PINUS NIGRA 'AUSTRIACA'	-	3.5-4	7

SPECIMEN MULTI-STEM SHRUBS

W	VIBURNUM PLICATUM 'LANARTH'	-	1.5-2	3
X	AMELANCHIER 'LAMARCKII'	-	1.5-2	6
Y	CERCIS SILIQUASTRUM	-	1.5-2	5
Z	MAGNOLIA SOULANGIANA	-	2-2.25	1


AMENDMENT

OFFICE

28 JUL 1989

B86/161/89

KEY TO BEDS

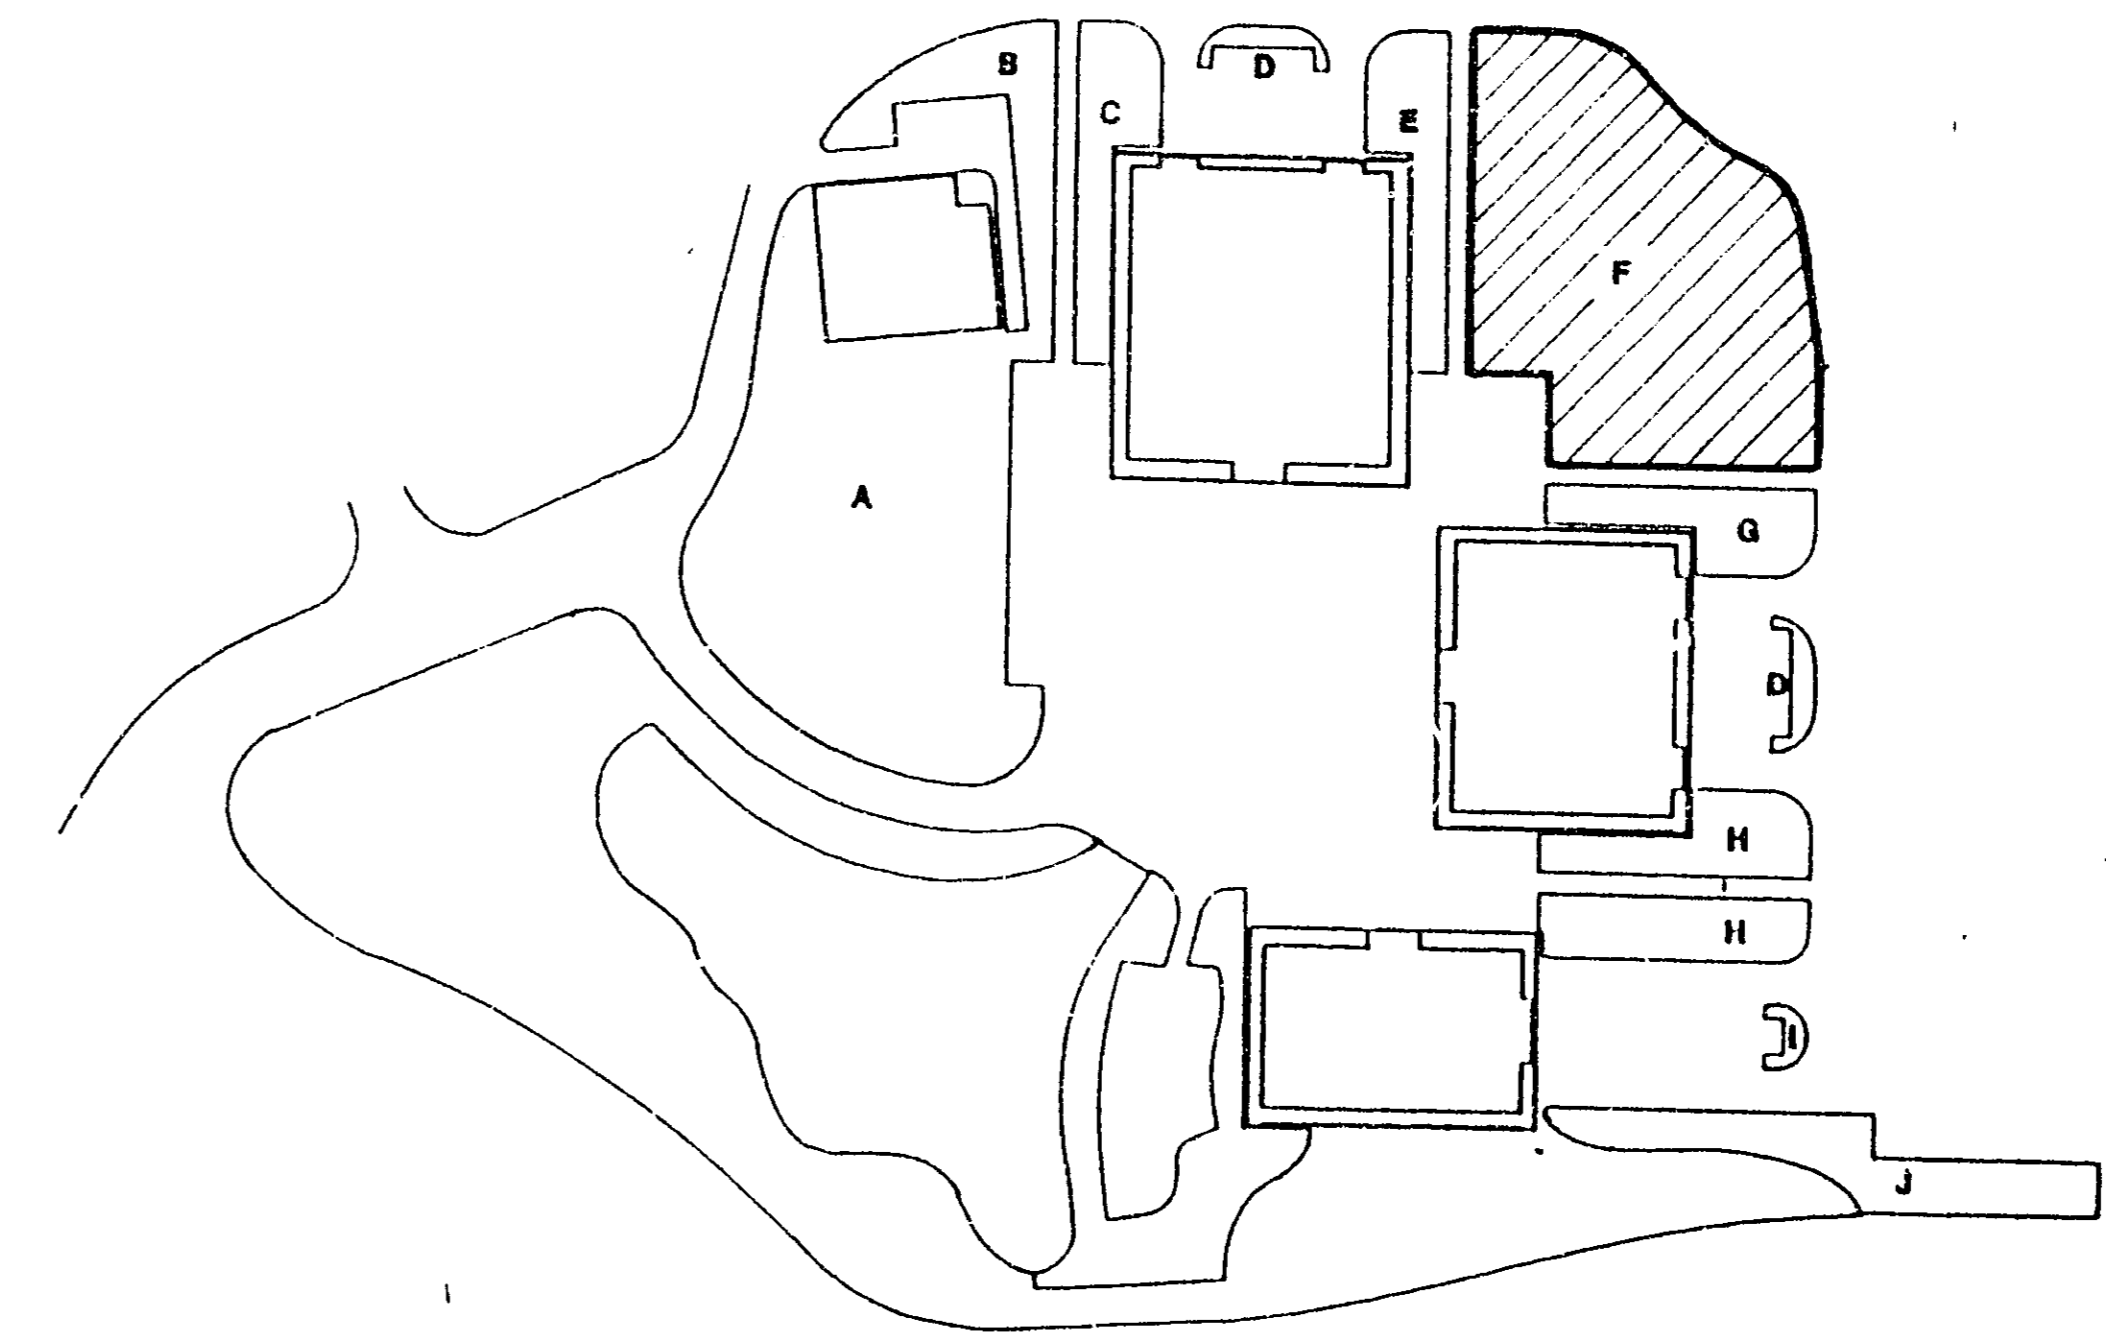

REVISIONS



CLOUSTON

LANDSCAPE ARCHITECTS - ARCHITECTS - PLANNING CONSULTANTS
BUSH HOUSE, 72 PRINCE STREET, BRISTOL, BS1 4HU
TELEPHONE 0272 296651 - TELEFAX 419205 BUSH-HG - FACSIMILE 0272 226661

PROJECT

B86 COMET DEVELOPMENT HATFIELD

TITLE

BED F PLANTING PLAN

SCALE 1:200

DRAWN BY


DATE JULY 1989

CHECKED


REVISION

1 2 3 4 5 6 7 8 9 10 11 12 13 14 15 16 17 18 19 20

B86 C106

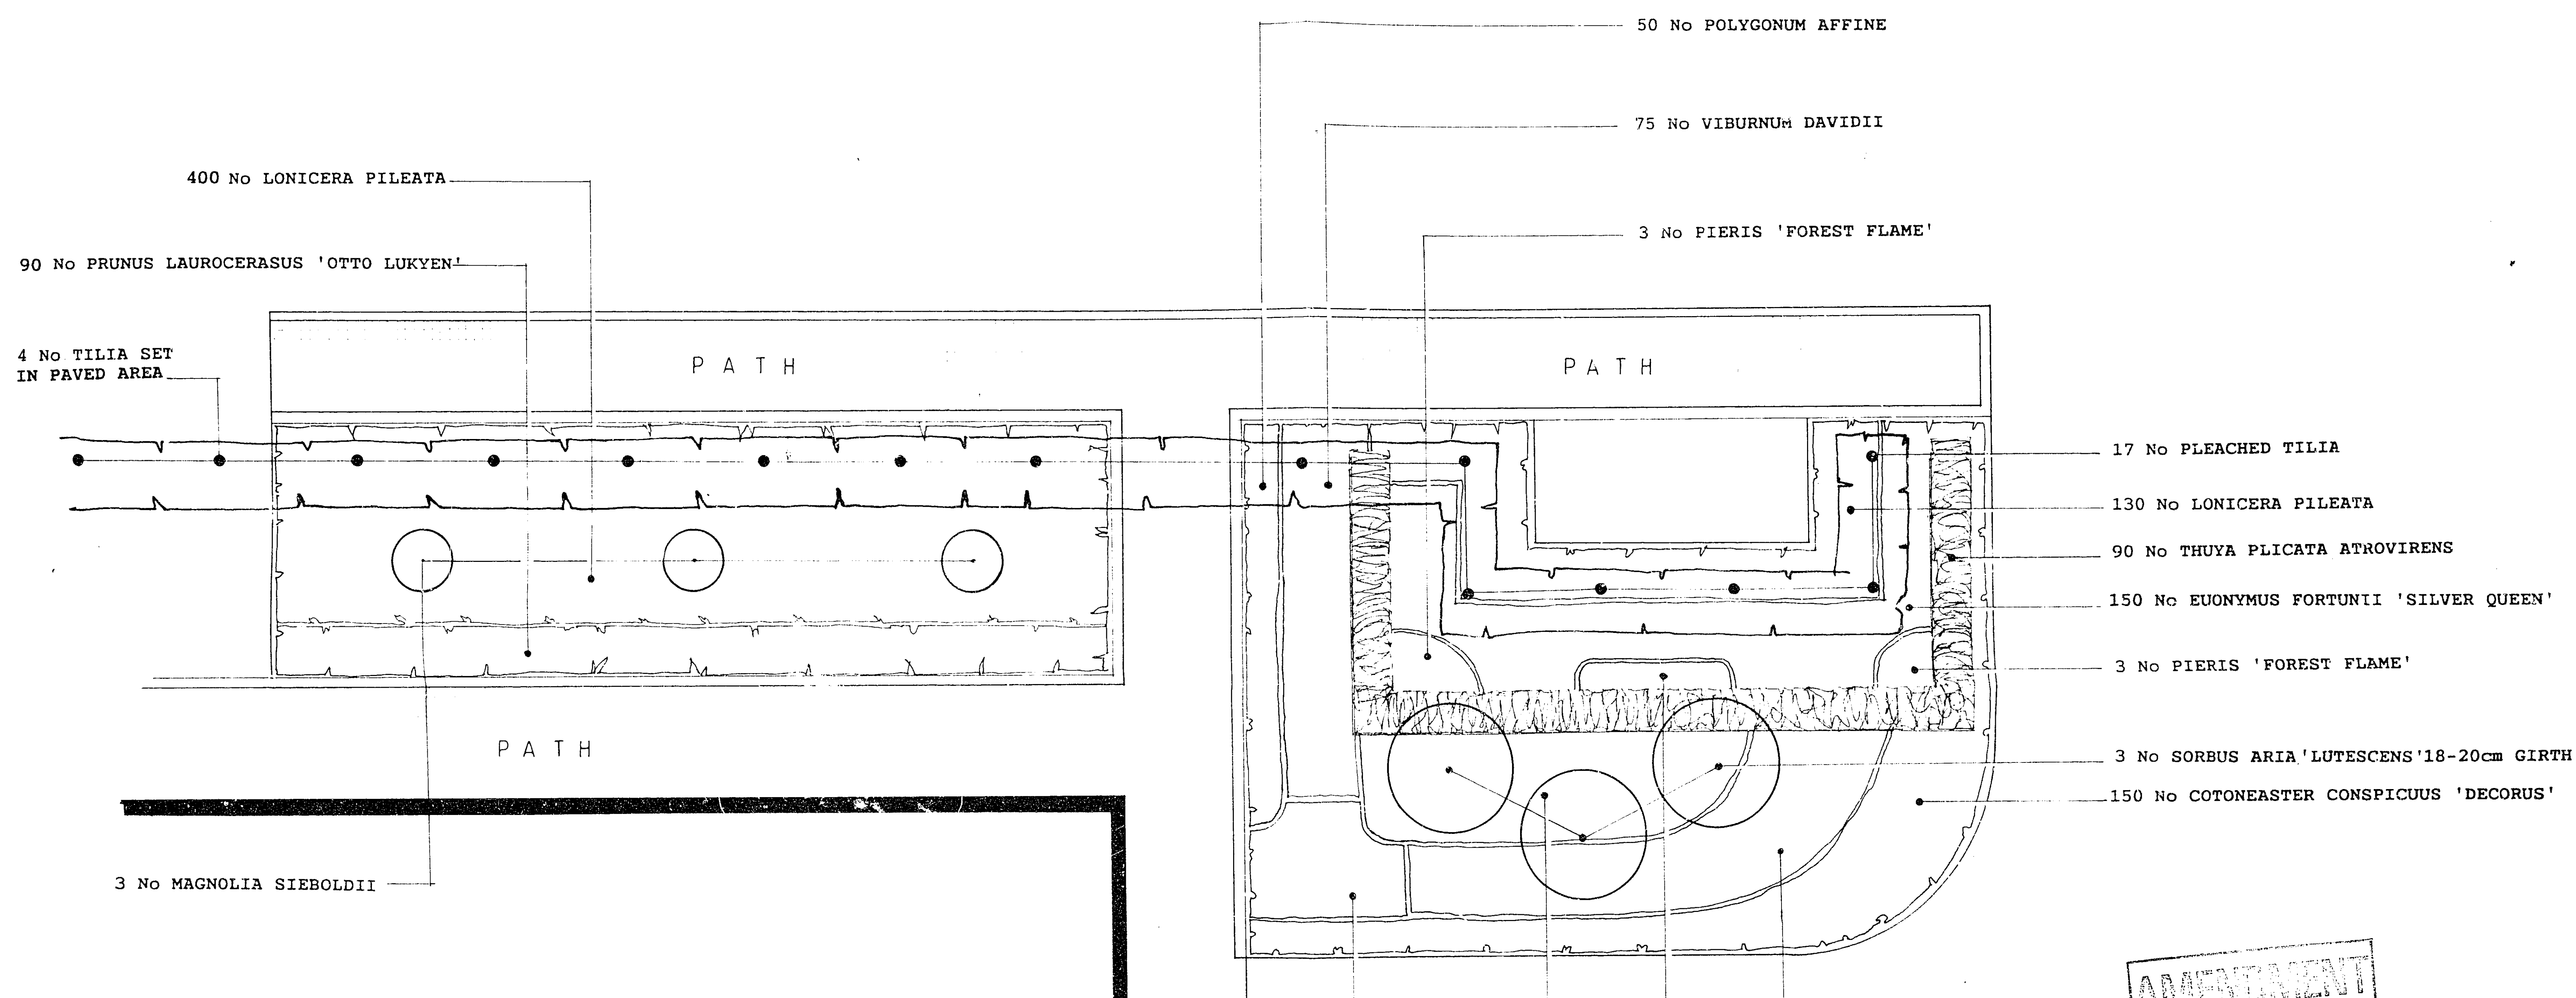


AMENDMENT

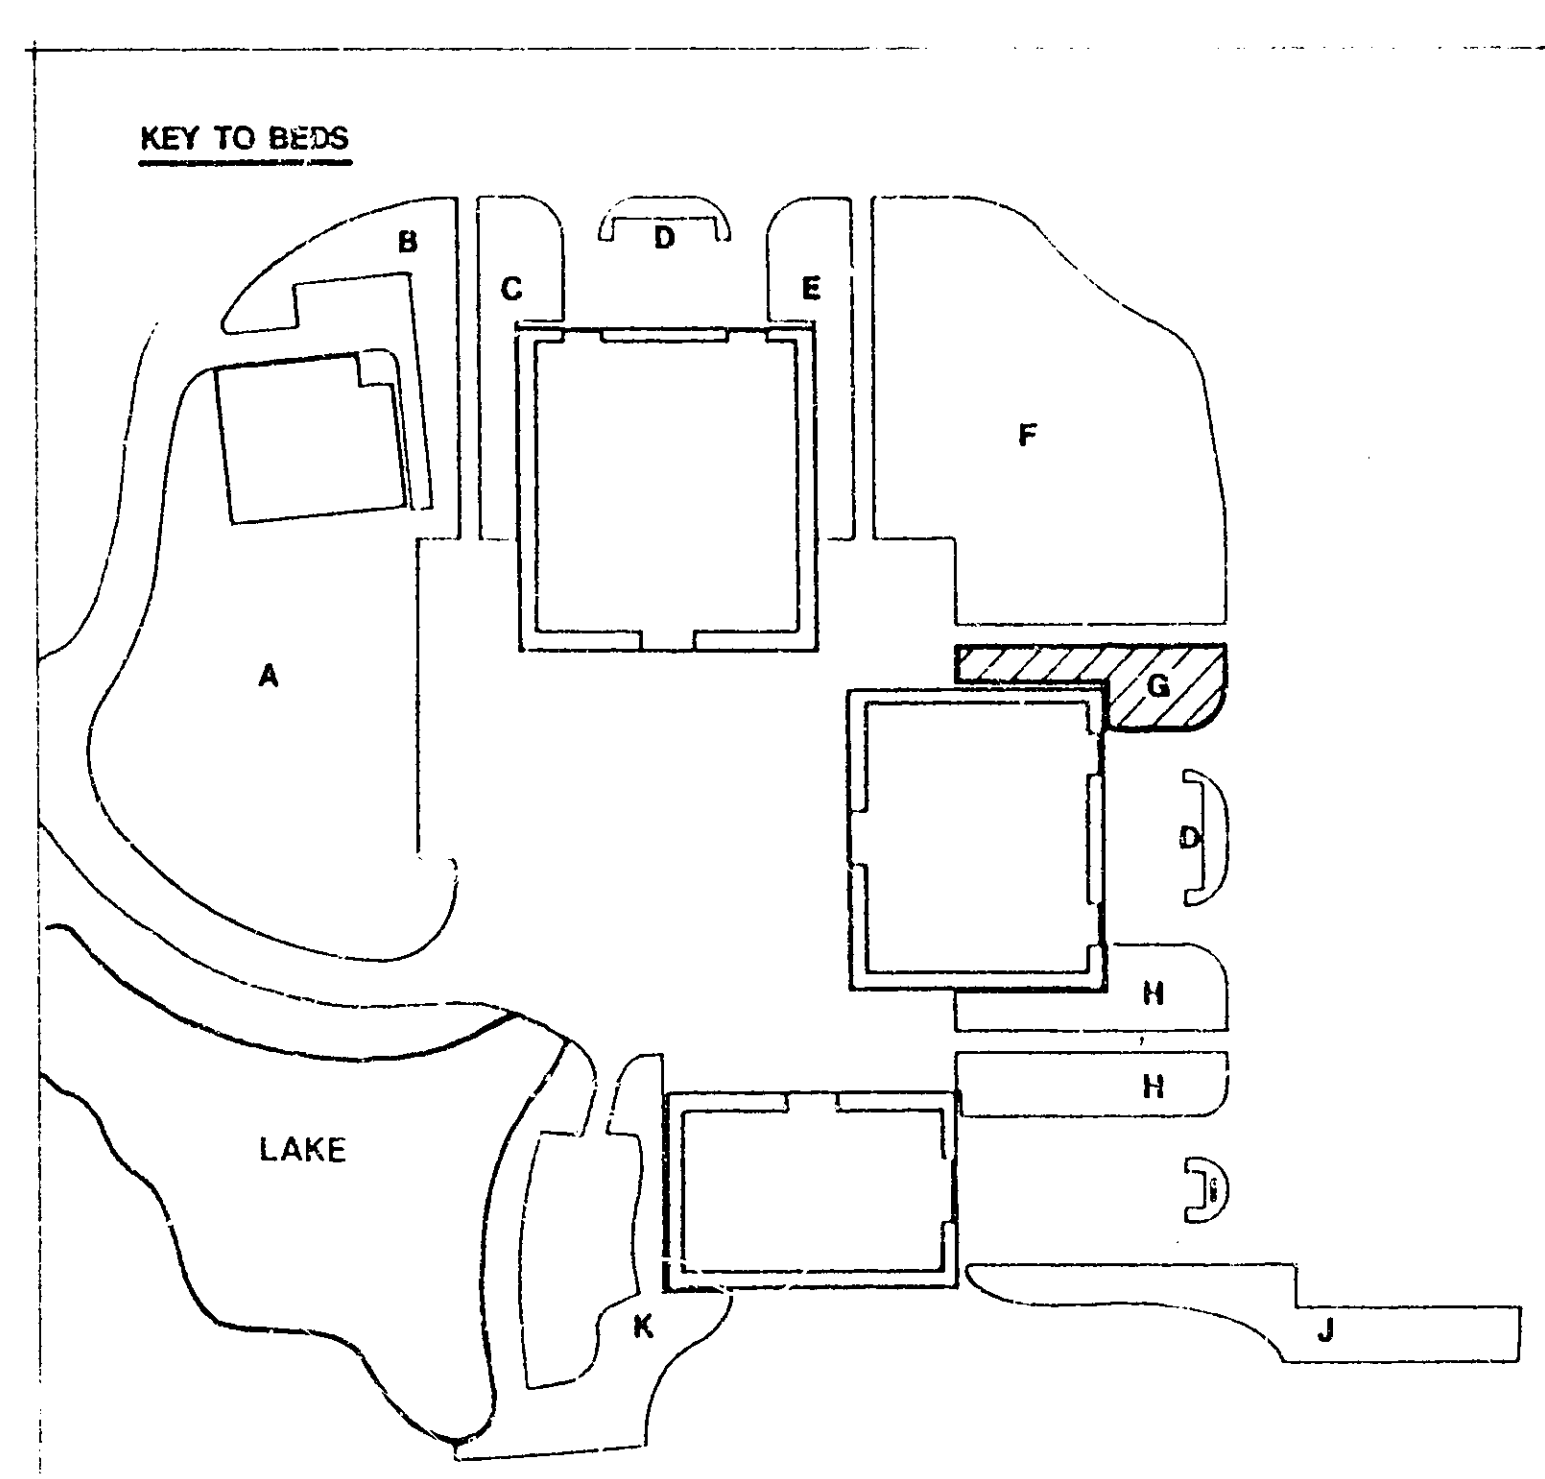

- 40 No LAVANDULA SPICA 'MUNSTEAD'
- 65 No CORNUS ALBA ELEGANTISSIMA
- 3 No VIBURNUM PLICATUM 'LANARTH'
- 105 No CYTISUS X KEWENSIS

OFFICE COPY

VEGETATION CONSULTANTS P.C.
 28 JUL 1989
 \$6/161/89

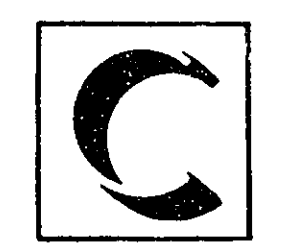REVISIONS	
 CLOUSTON <small>LANDSCAPE ARCHITECTS - ARCHITECTS - PLANNING CONSULTANTS BUSH HOUSE - 72 PRINCE STREET - BRISTOL BS1 4RJ TELEPHONE 0272 296511 - TELEX 449205 BUSHG - FACSIMILE 0272 226661</small>	
PROJECT	Bae COMET DEVELOPMENT HATFIELD
TITLE	BED G PLANTING PLAN
SCALE	1:100
DATE	JULY 1989
DRAWN BY	CHECKED
PROVISION	
PLANTING NUMBER	