


PLANNING FILES COMET WAY, HATFIELD. S6/161/89 4/7

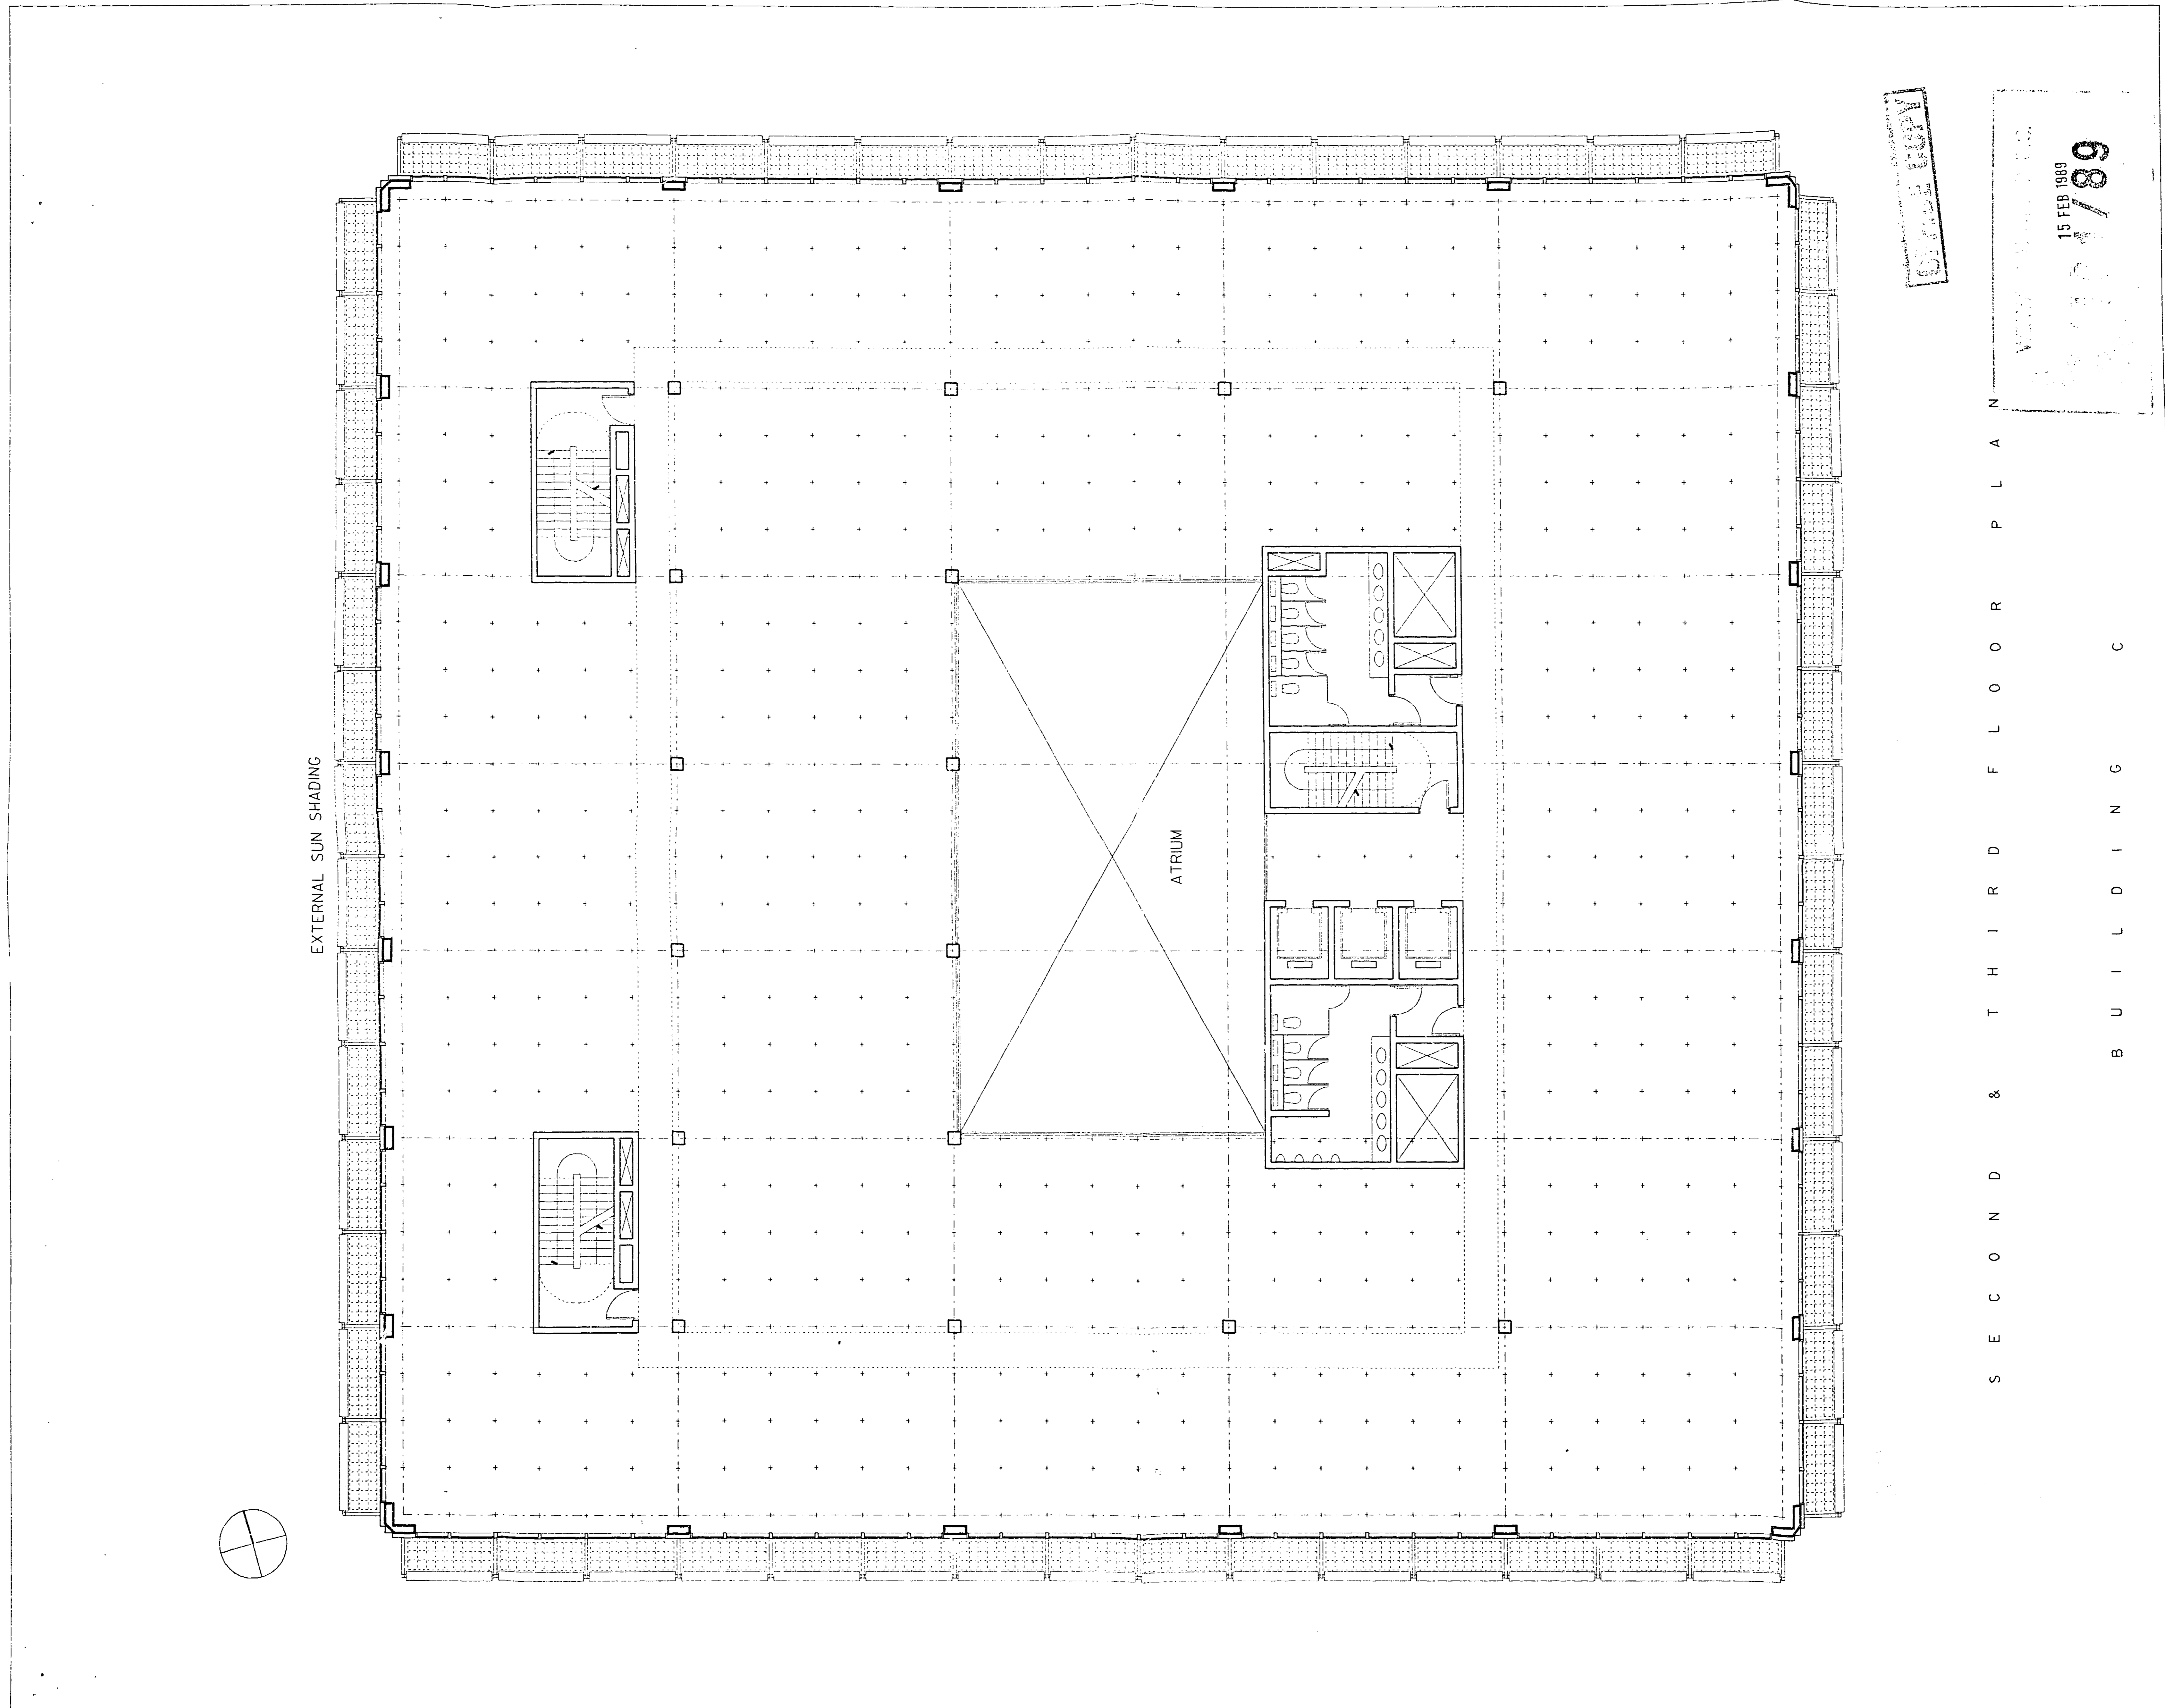

ORIGINAL COPY

15 FEB 1989
 68/10/1/89

S E C O N D & T H I R D F L O O R P L A N
 B U I L D I N G C


POB
080289

WELWYN LIMITED DC
 26 MAY 1989

C O M E T D E V E L O P M E N T
 B Y R A M
 A R C H I T E C T S A N D P L A N N E R S
 F E E B R U A R Y I 9 8 9

1:100

23 22 ▲A1 20 19. 18 17 16 ▲A2 14 13 12 11 ▲A3 9 8 ▲A4 ▲mtec A4▲ 8 9 A3▲ 11 12 13 14 A2▲ 16 17 18 19 20 A1▲ 22 23

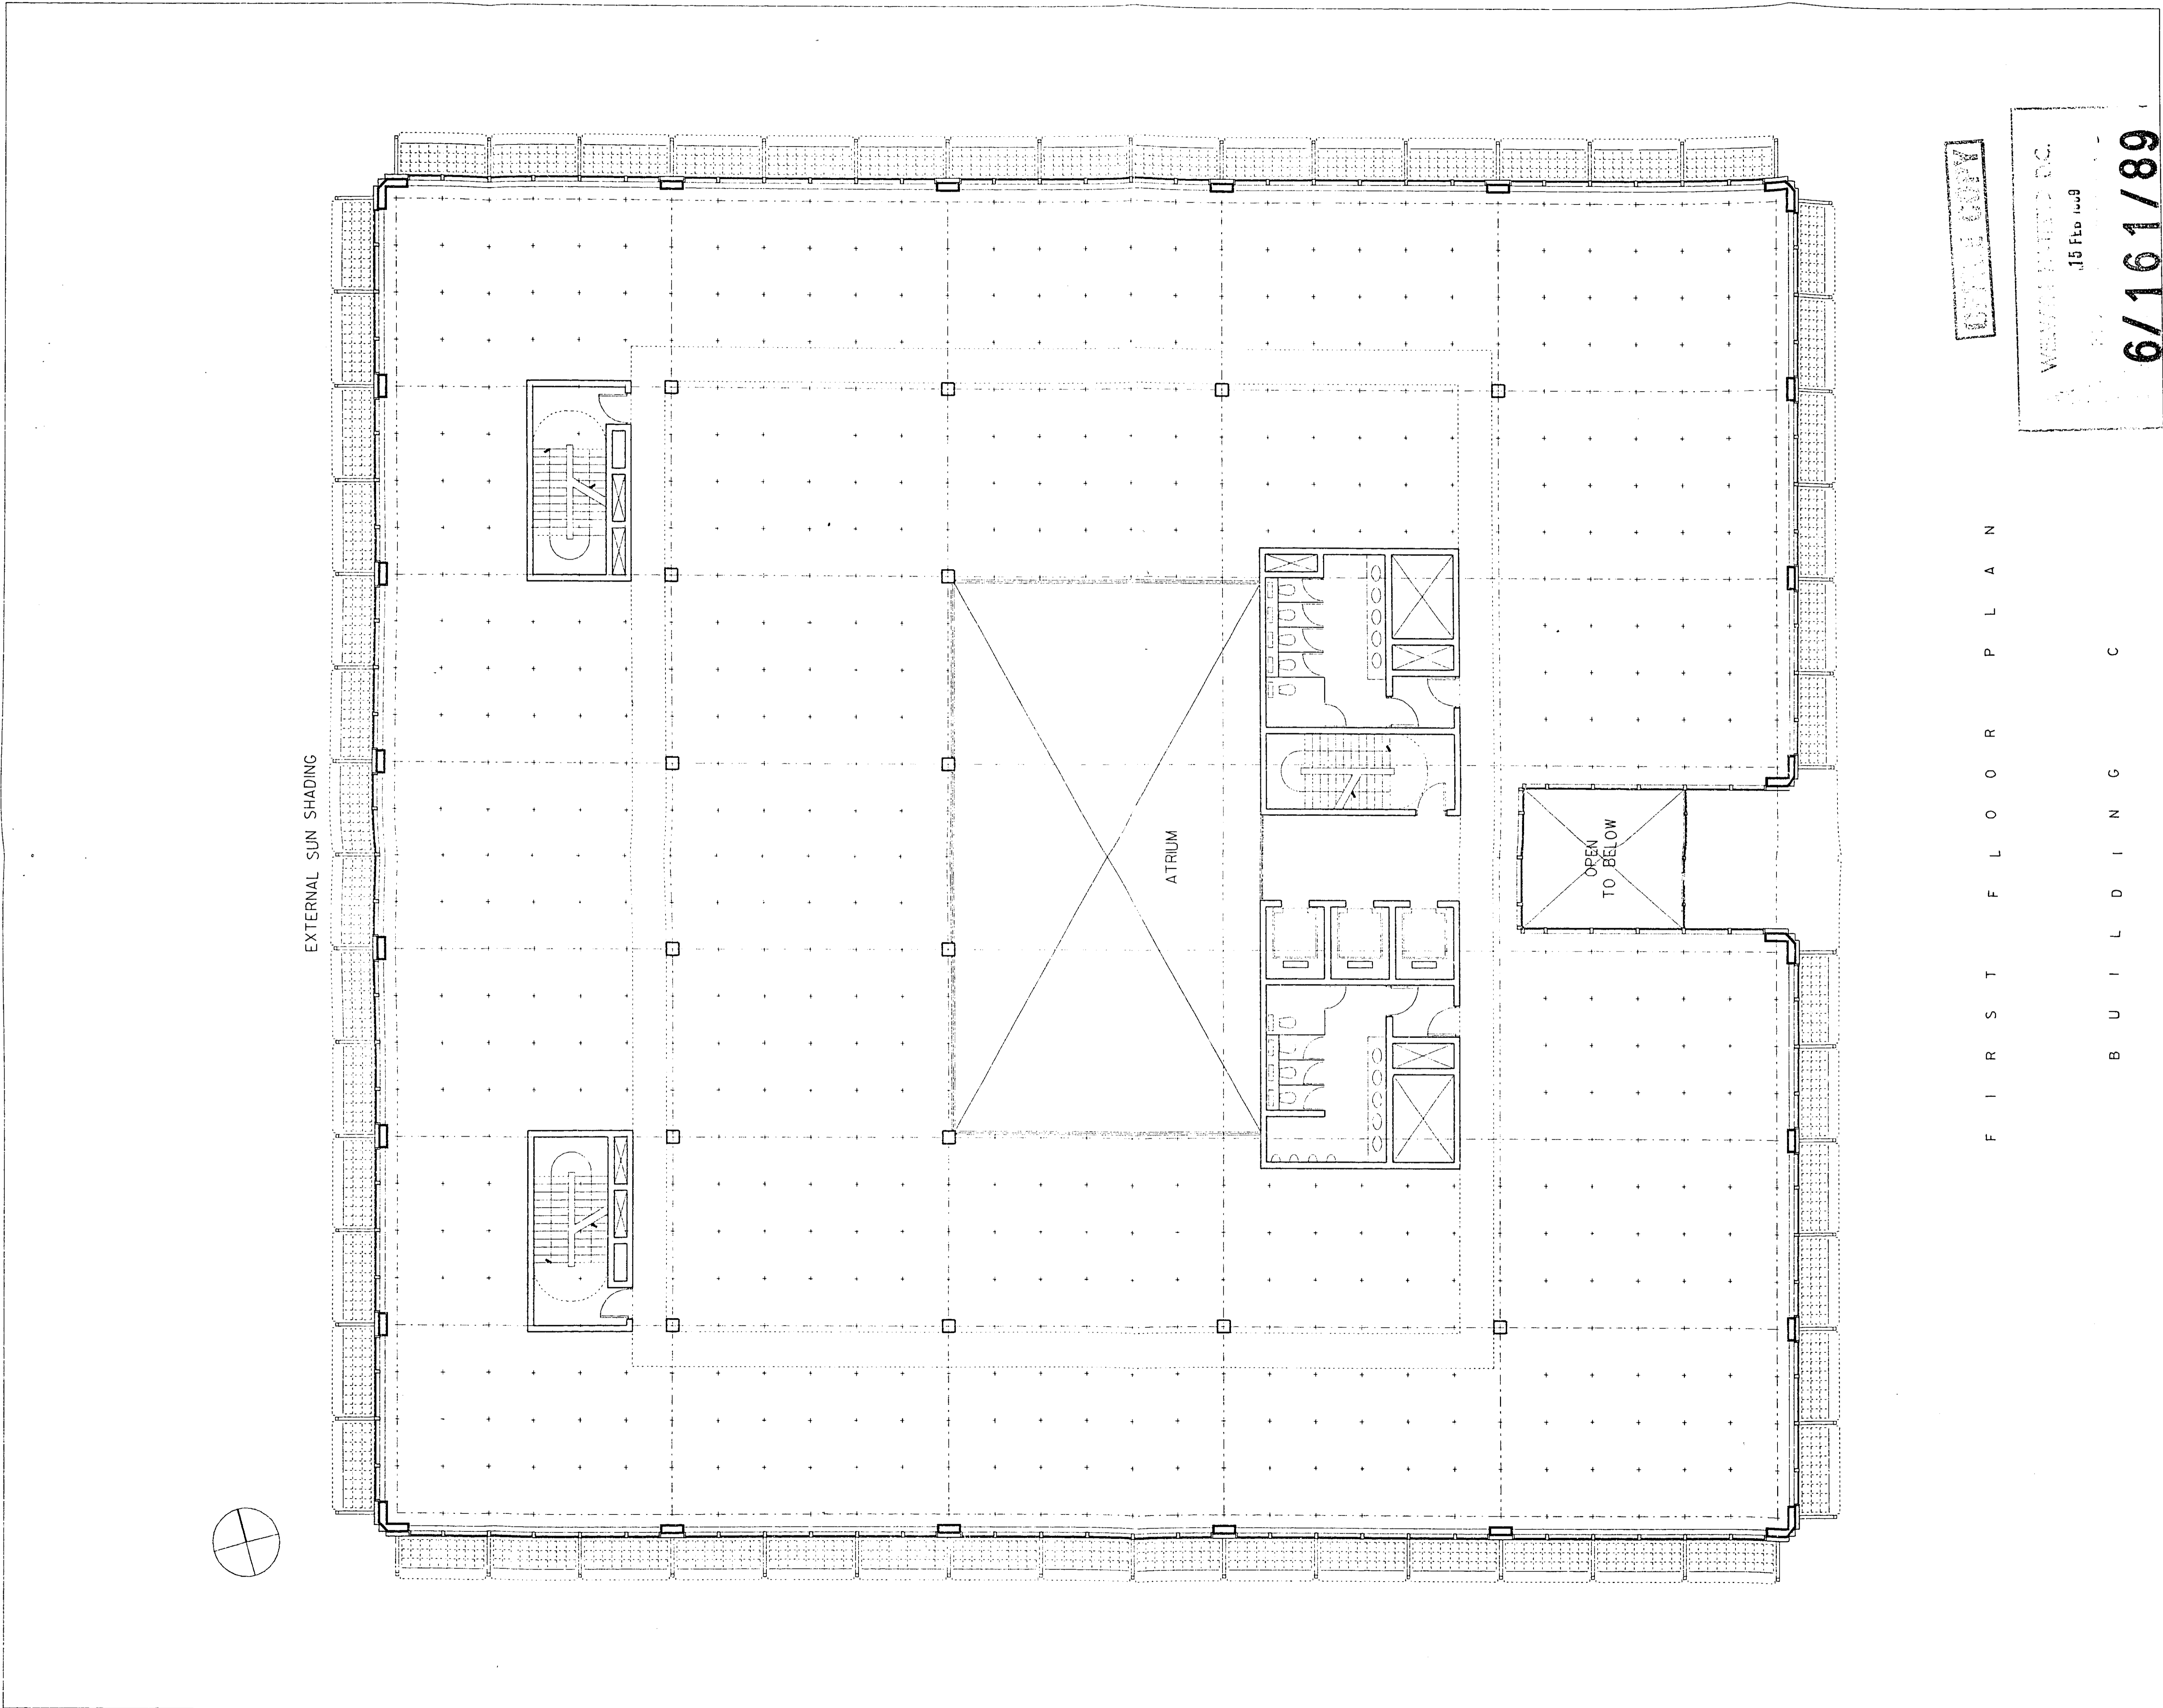

ORIGINAL COPY

WEAVER HATFIELD D.C.
15 Feb 1989
6/16 1/89

F I R S T F L O O R P L A N
B U I L D I N G C

C O M M E N T
D E V E L O P M E N T
B Y R A M
A R C H I T E C T S A N D P L A N N E R
F E B R U A R Y 1 9 8 9

NOT
06.02.89

WEAVER HATFIELD D.C.
15 FEB 1989
DATE
26 MAY 1989


H100

23 22 ▲A1 20 19. 18 17 16 ▲A2 14 13 12 11 ▲A3 9 8 ▲A4 + - mtec A4▲ 8 9 A3▲ 11 12 13 14 A2▲ 16 17 18 19 20 A1▲ 22 23

POB
060289

WELVIN WATERS & CO.
ARCHITECTS
1500 BROADWAY
NEW YORK, N.Y. 10014
Date: 26 MAY 1989

1:100

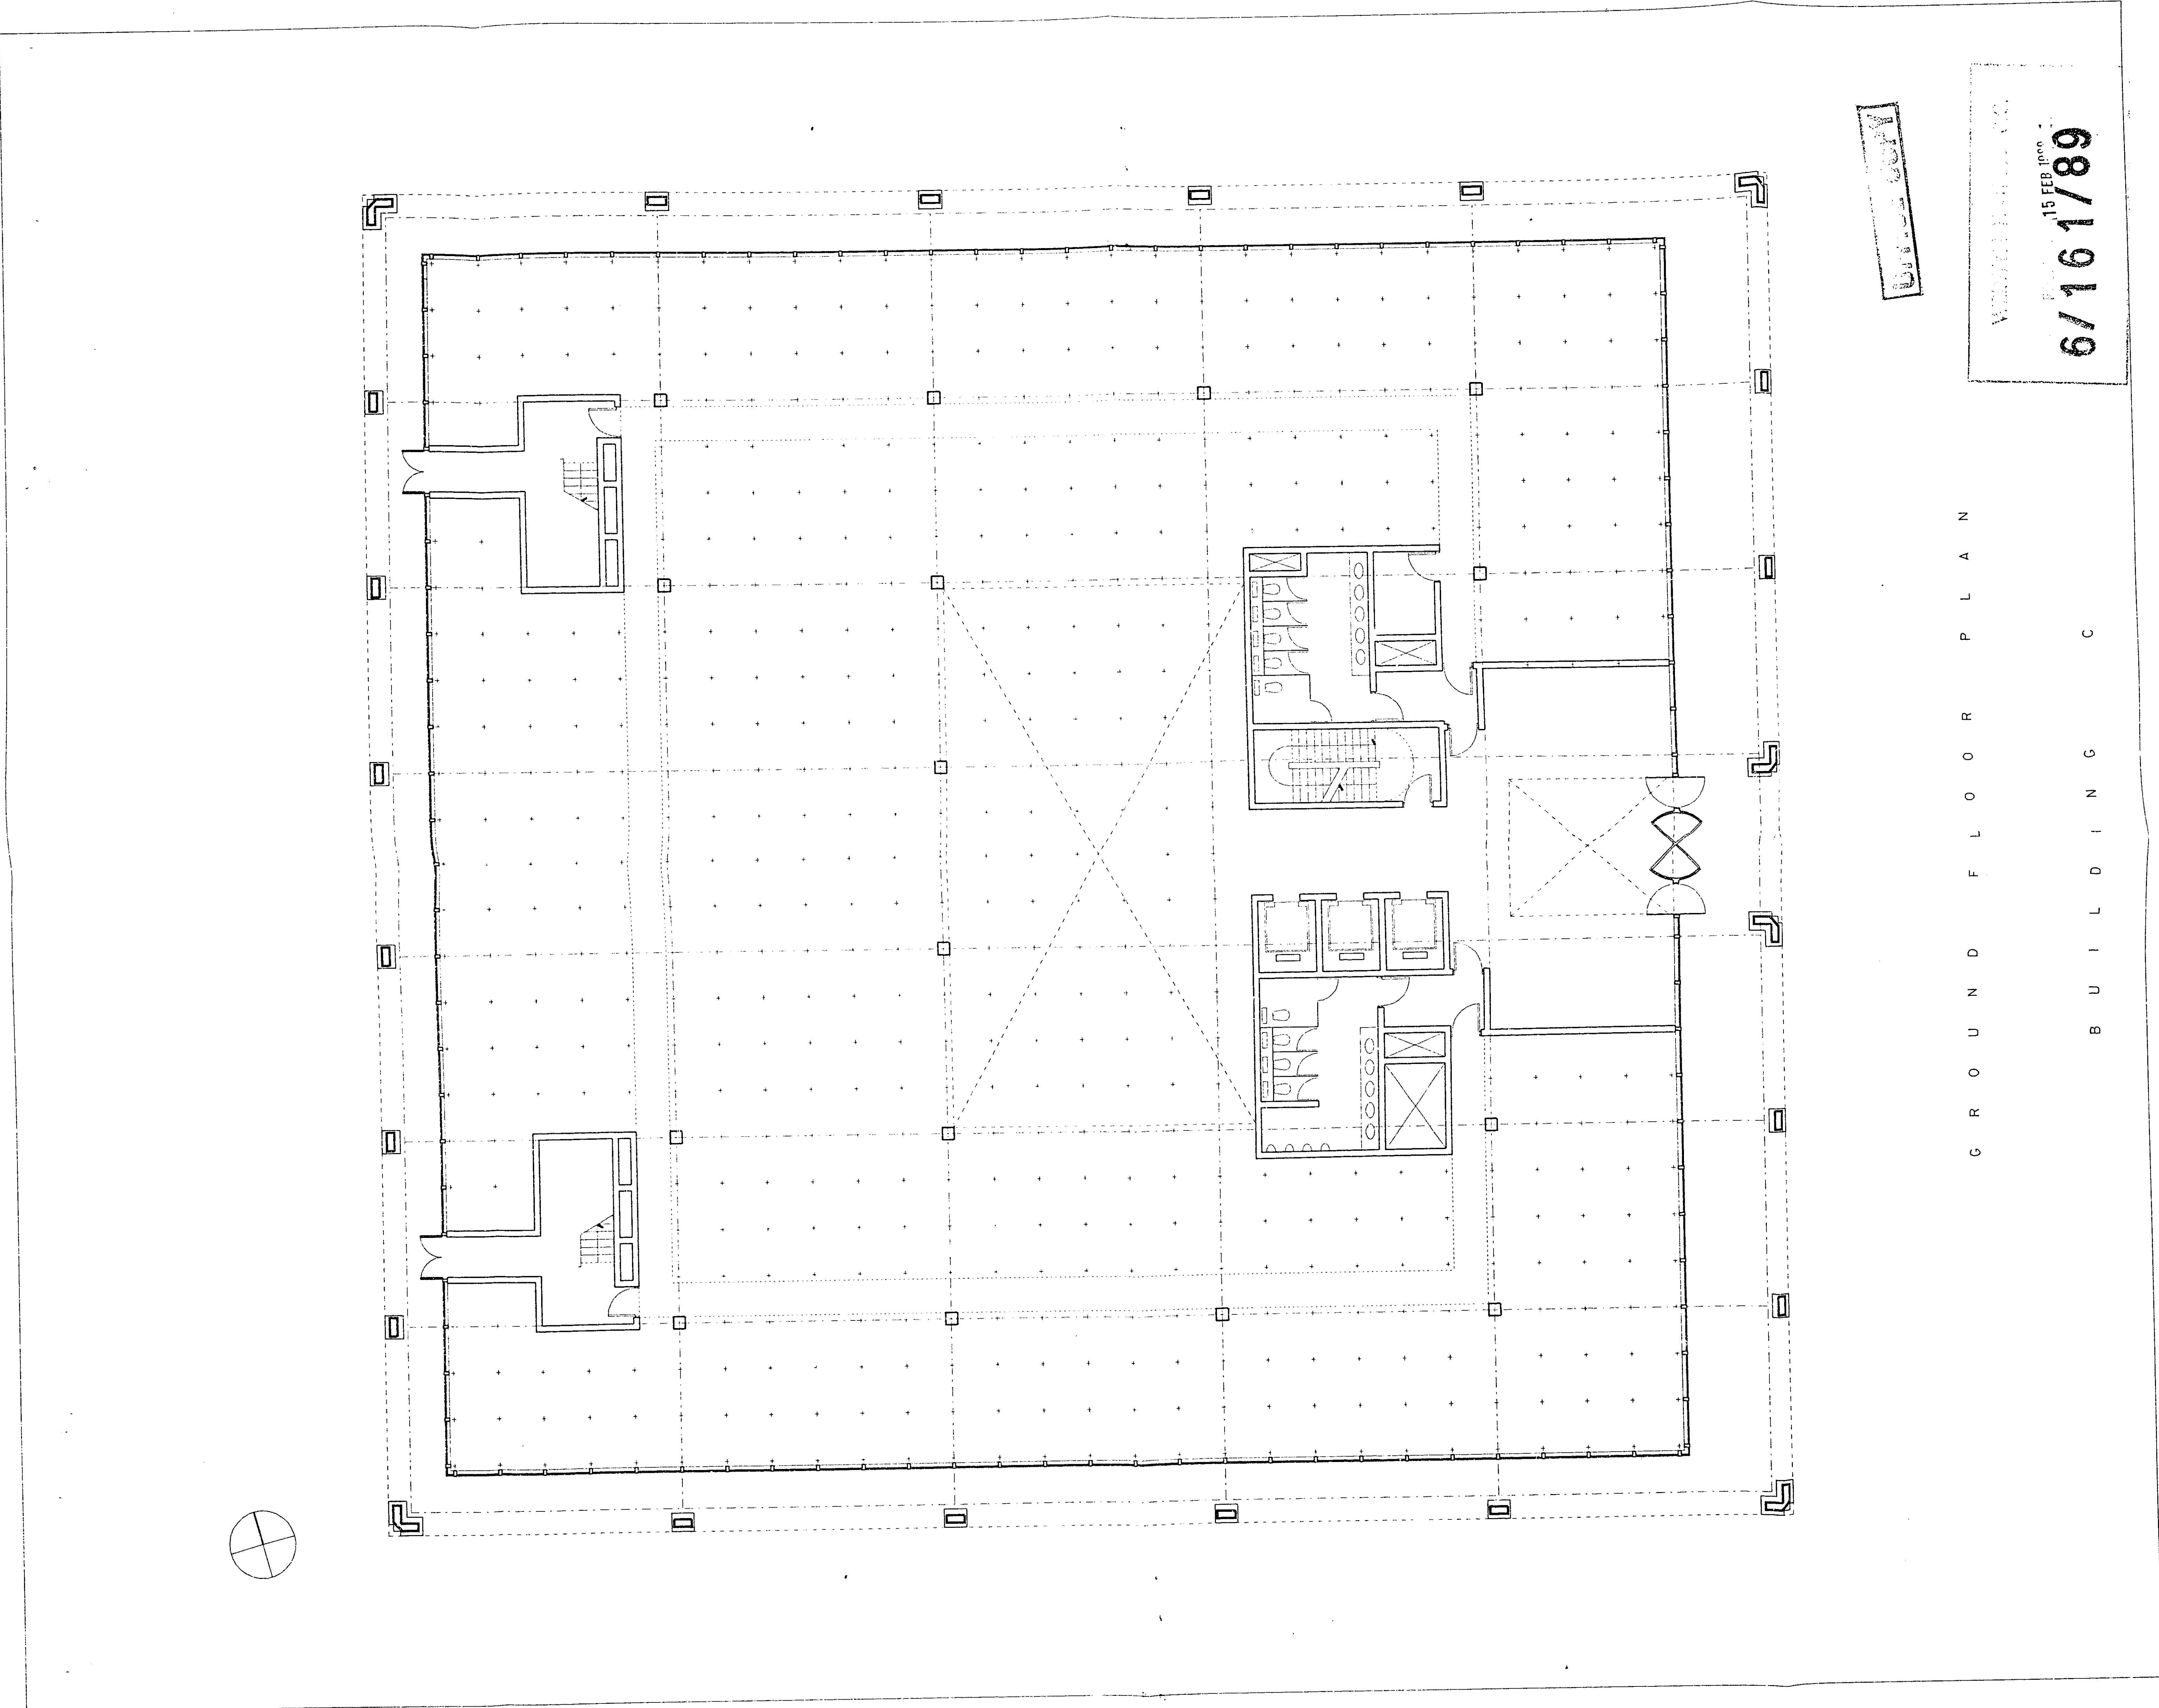

Original Copy

6/16/89
15 FEB 1989
WELVIN WATERS & CO.

G R O U N D F L O O R P L A N


B U I L D I N G C

C O M E T D E V E L O P M E N T

BY R A M P L A N N E R
ARCHITECTS AND PLANNERS
FEBRUARY 1989


23 22 ▲ A1 20 19, 18 17 16 ▲ A2 14 13 12 11 ▲ A3 9 8 ▲ A4 A4 ▲ 8 9 A3 ▲ 11 12 13 14 A2 ▲ 16 17 18 19 20 A1 ▲ 21

↑ + - mtec

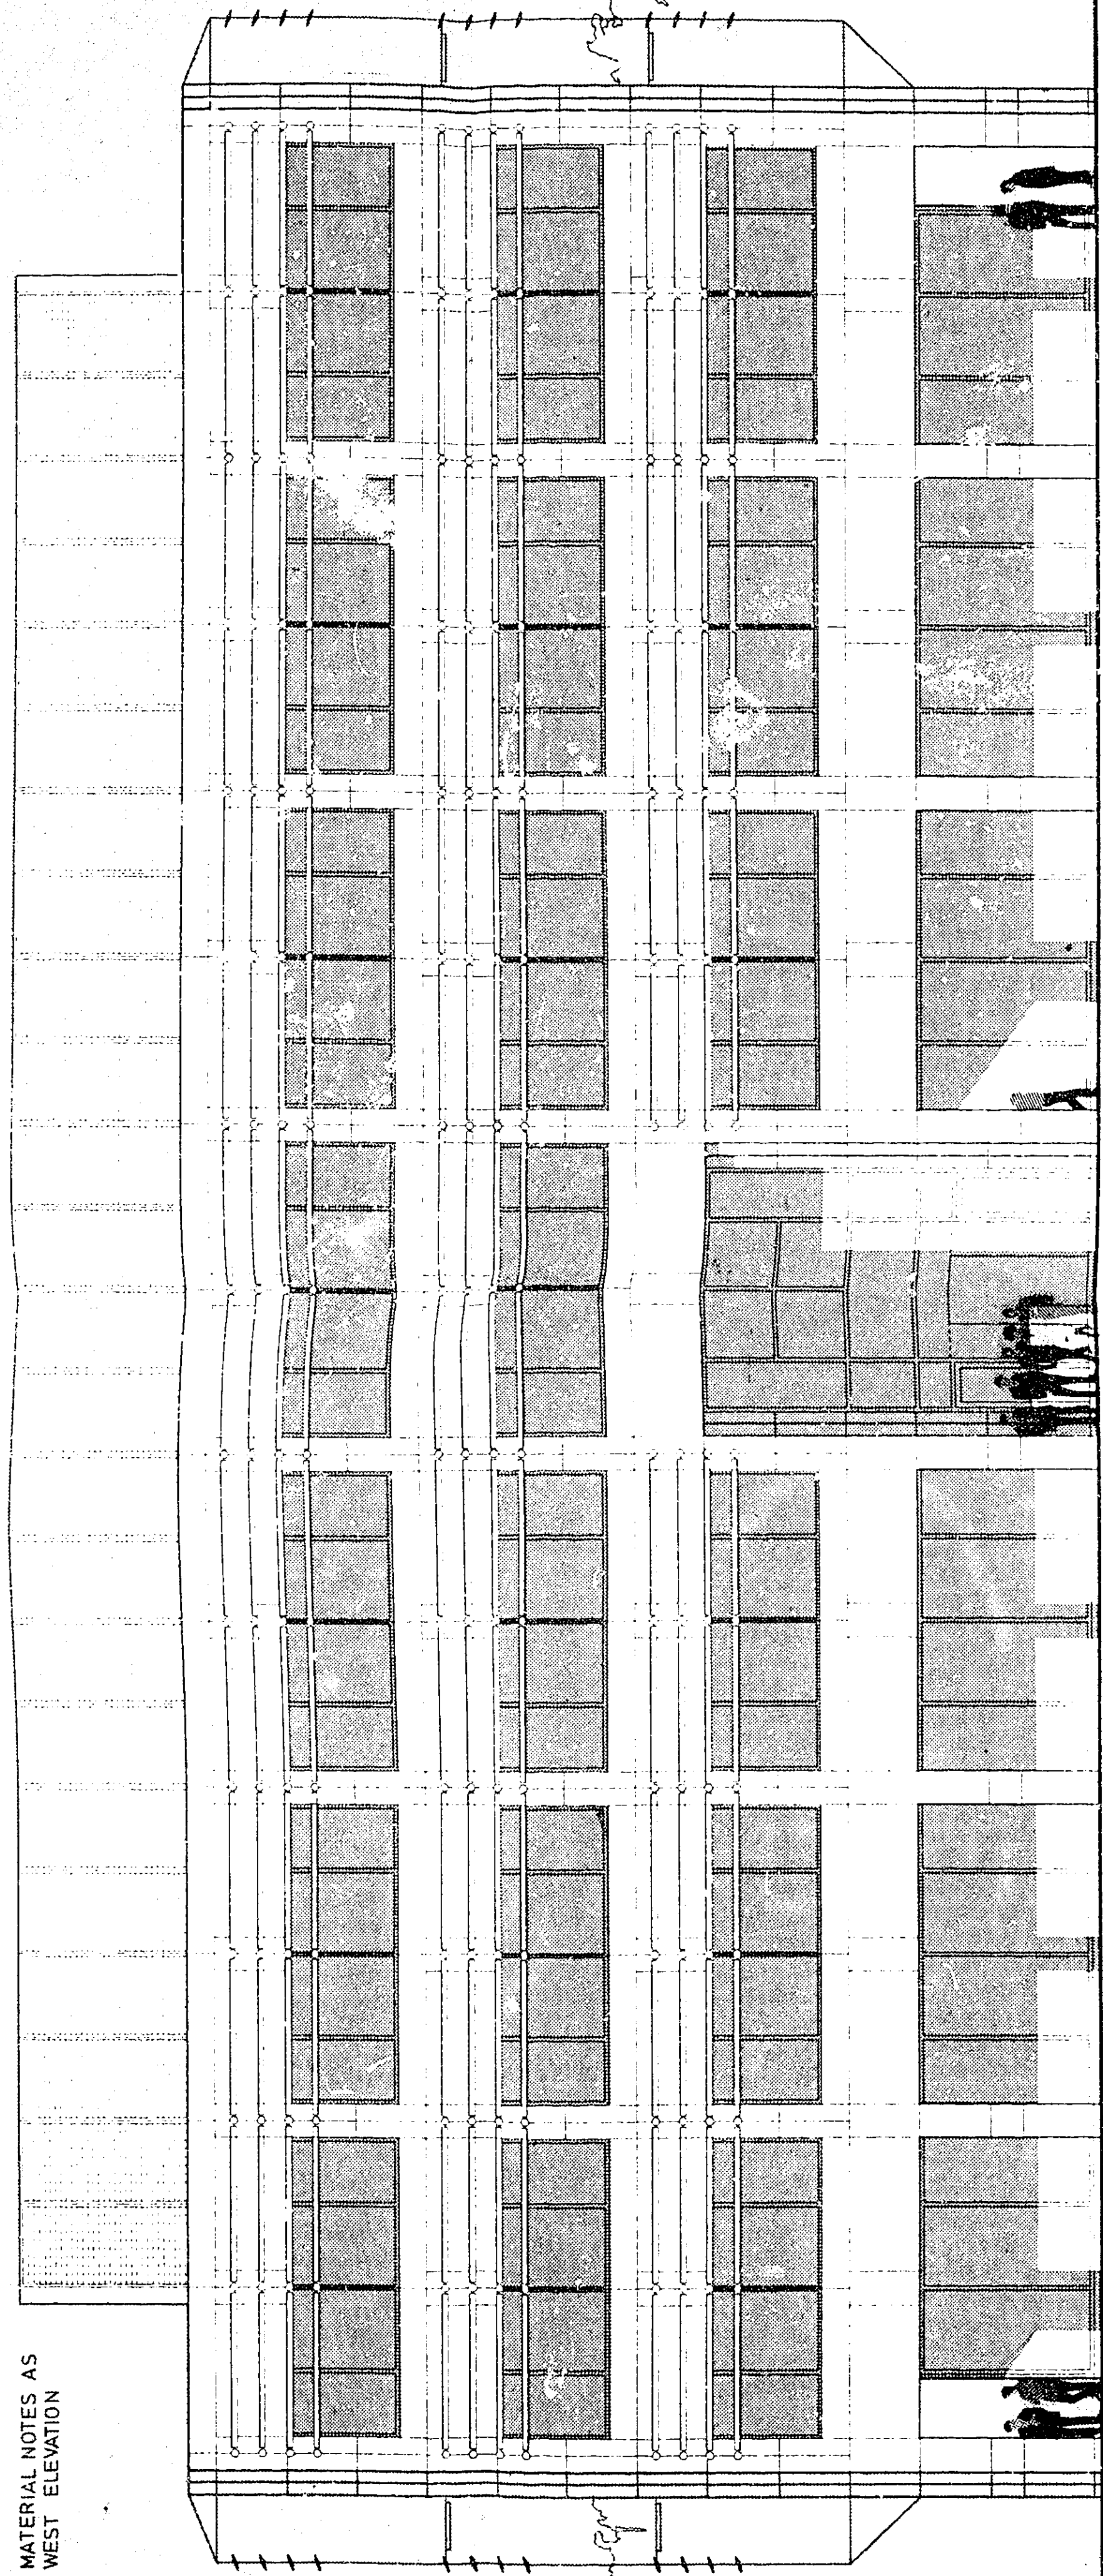

MATERIAL NOTES AS WEST ELEVATION

S O U T H E L E V A T I O N

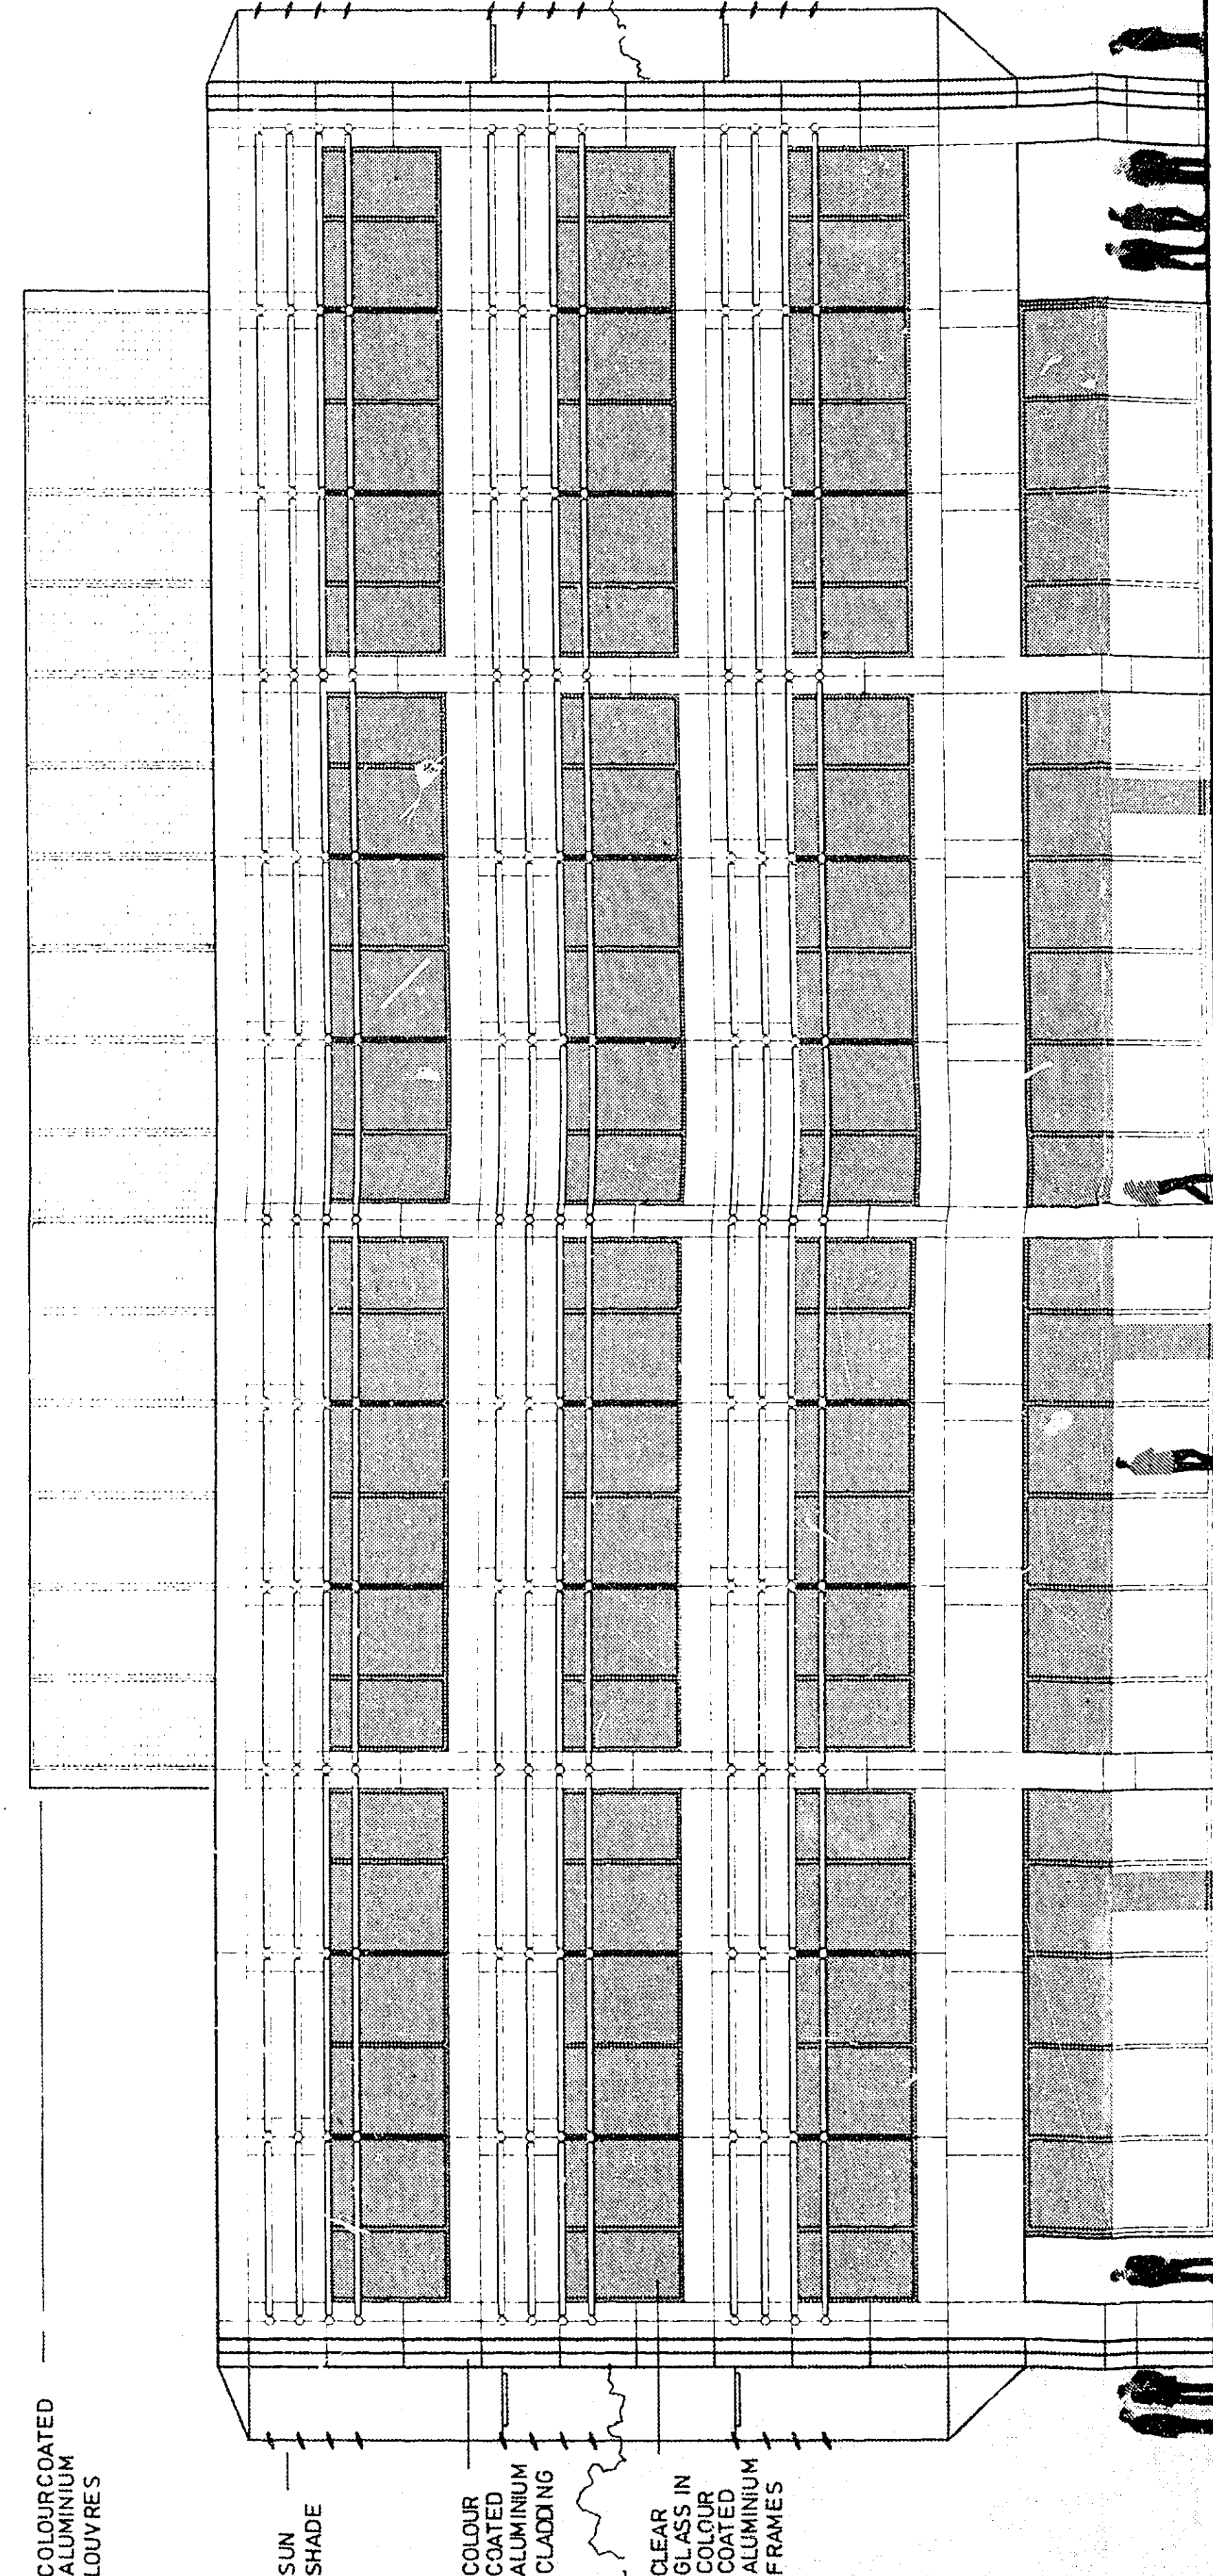

COLORCOATED ALUMINIUM LOUVRES

SUN SHADE

COLOR COATED ALUMINIUM CLADDING

CLEAR IN COLOR COATED ALUMINIUM FRAMES

DATE COPY
15 FEB 1989
6/161/89

W E S T E L E V A T I O N
C E A S T E L E V A T I O N S I M I L A R

B U I L D I N G

C O M M E N T D E V E L O P M E N T


B A R M

A R C H I T E C T S A R Y I 9 8 9
P L A N N E R S

PK4
08.02.89

DATE COPY
12.6 MAY 1989

1:100

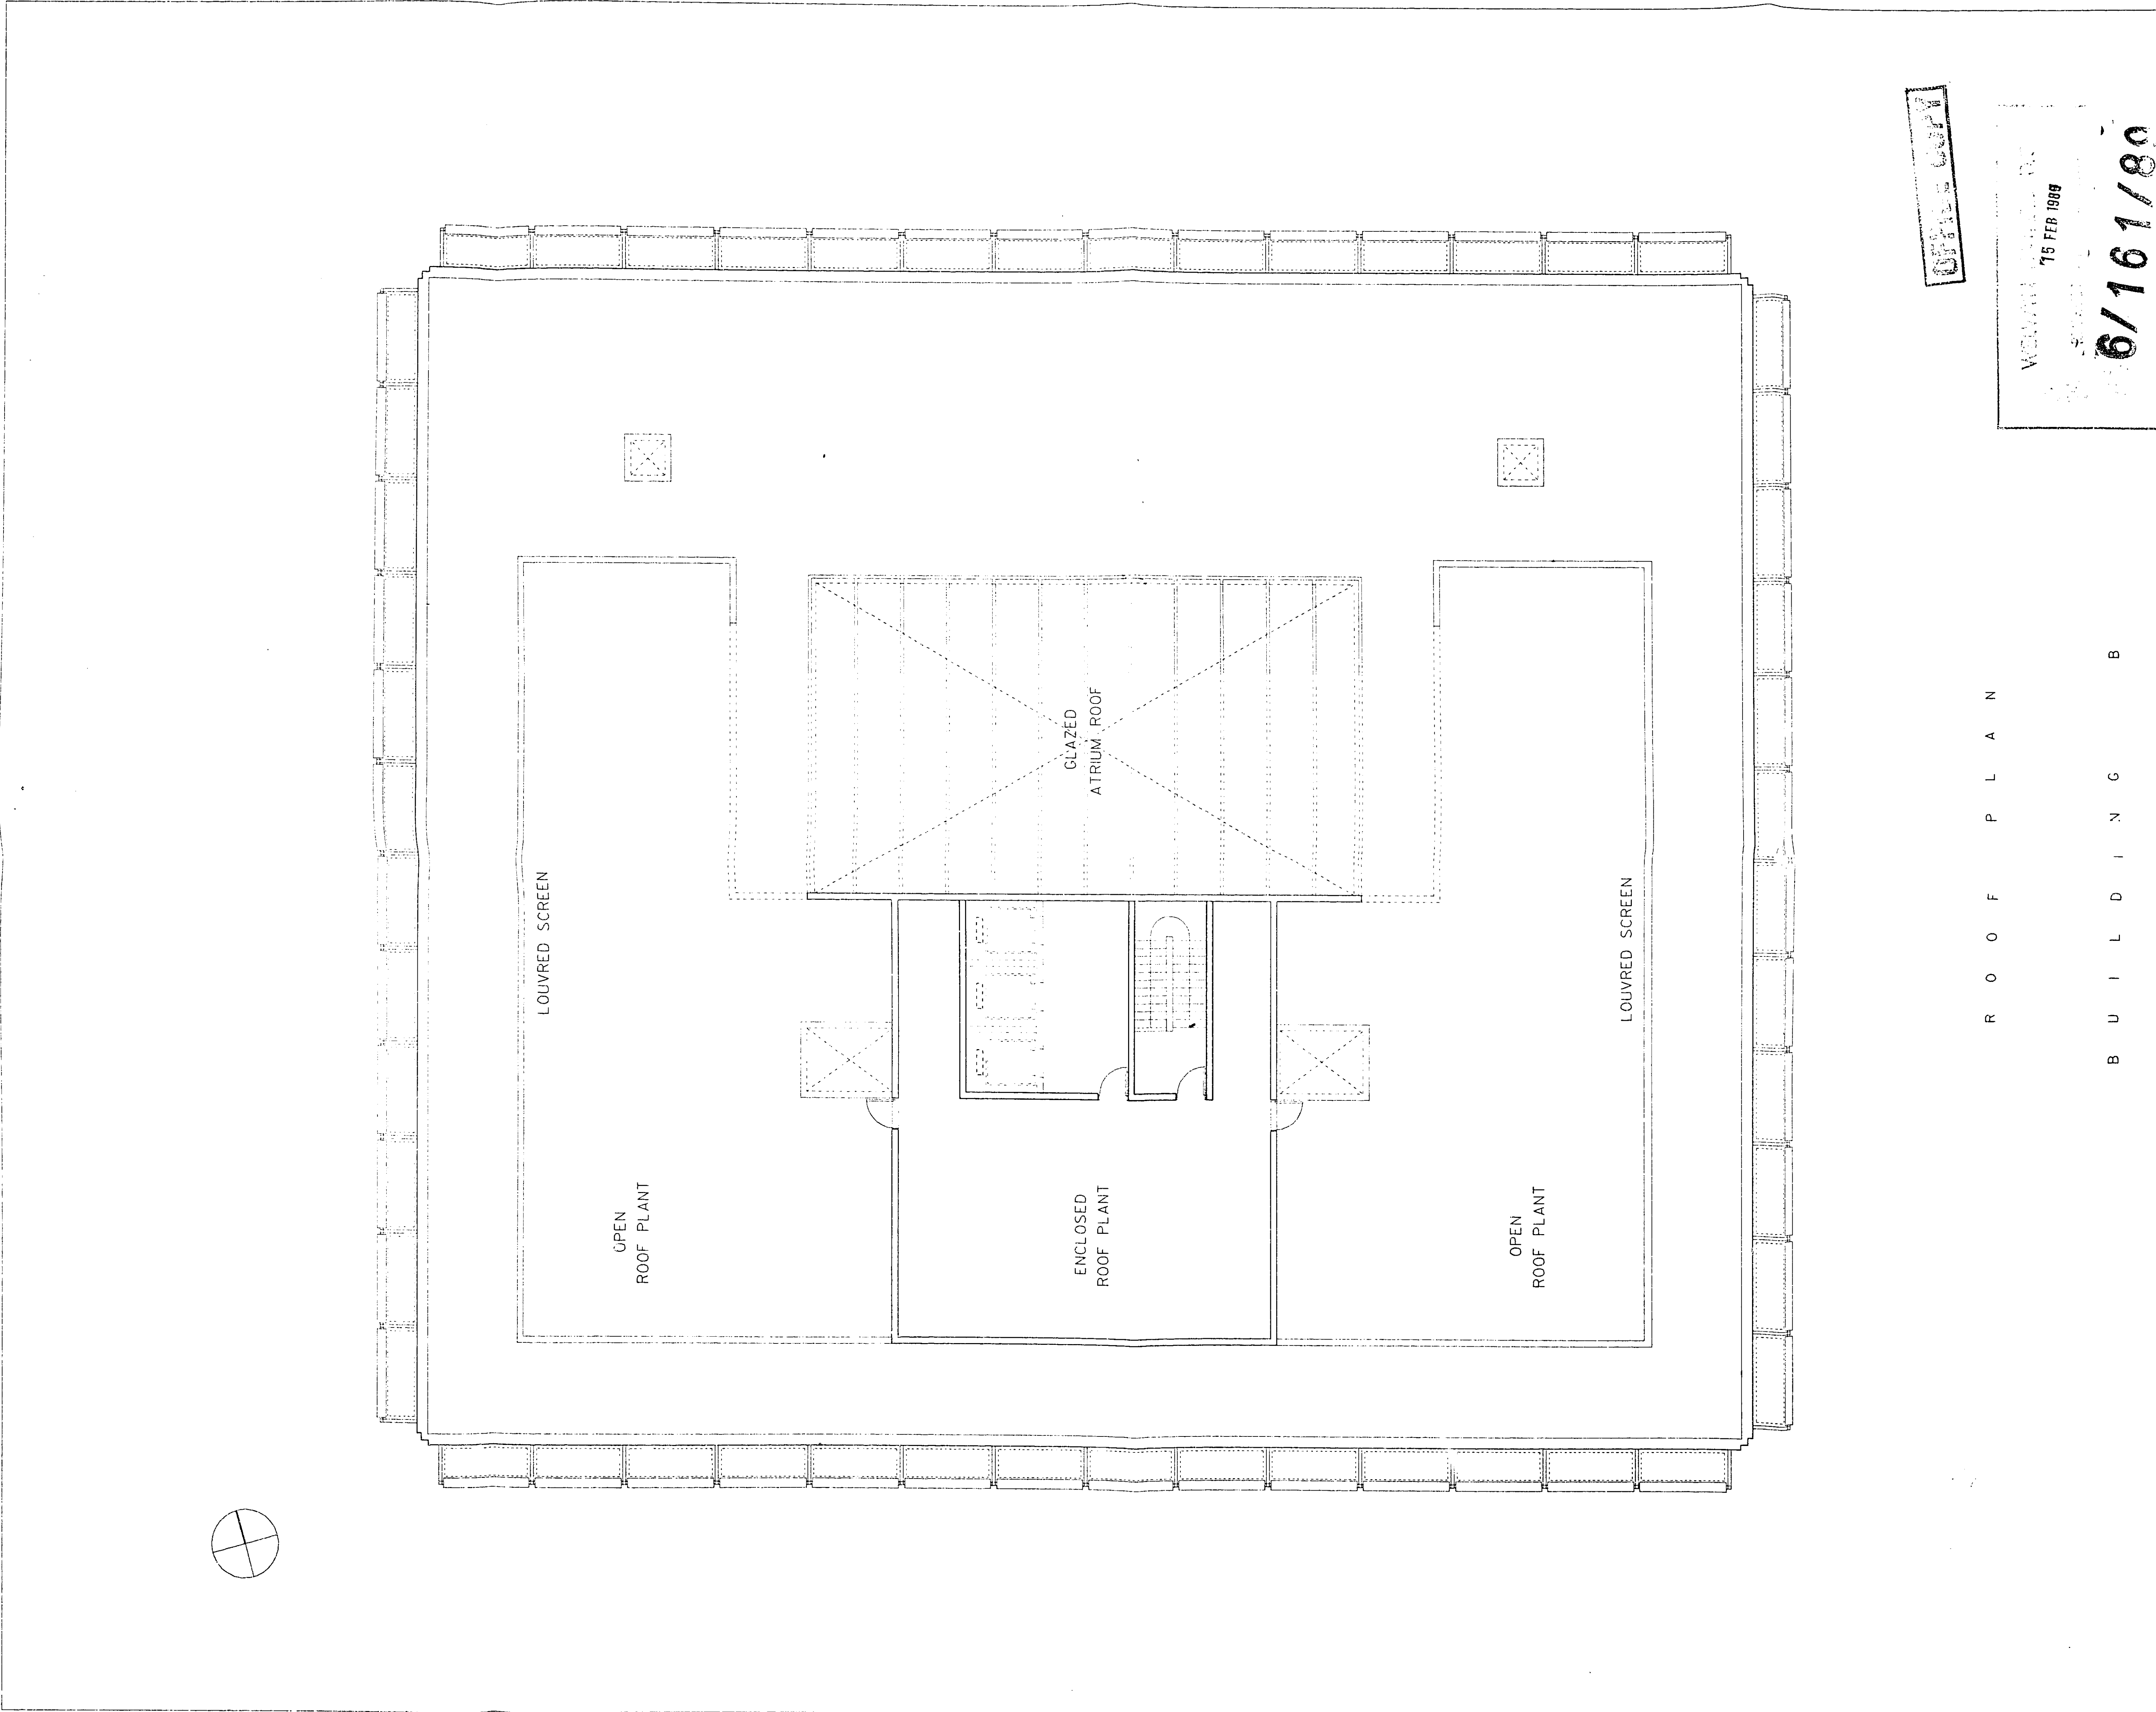

OFFICE LOFT

VENUE
75 FEB 1989
6/161/89

R O O F P L A N

B U I L D I N G

C O M E T D E V E L O P M E N T


B Y F E M

A R C H I T E C T S A N D P L A N N E R S

VENUE HARBOUR LLC
26 MAY 1989

P03
08.02.89

H100

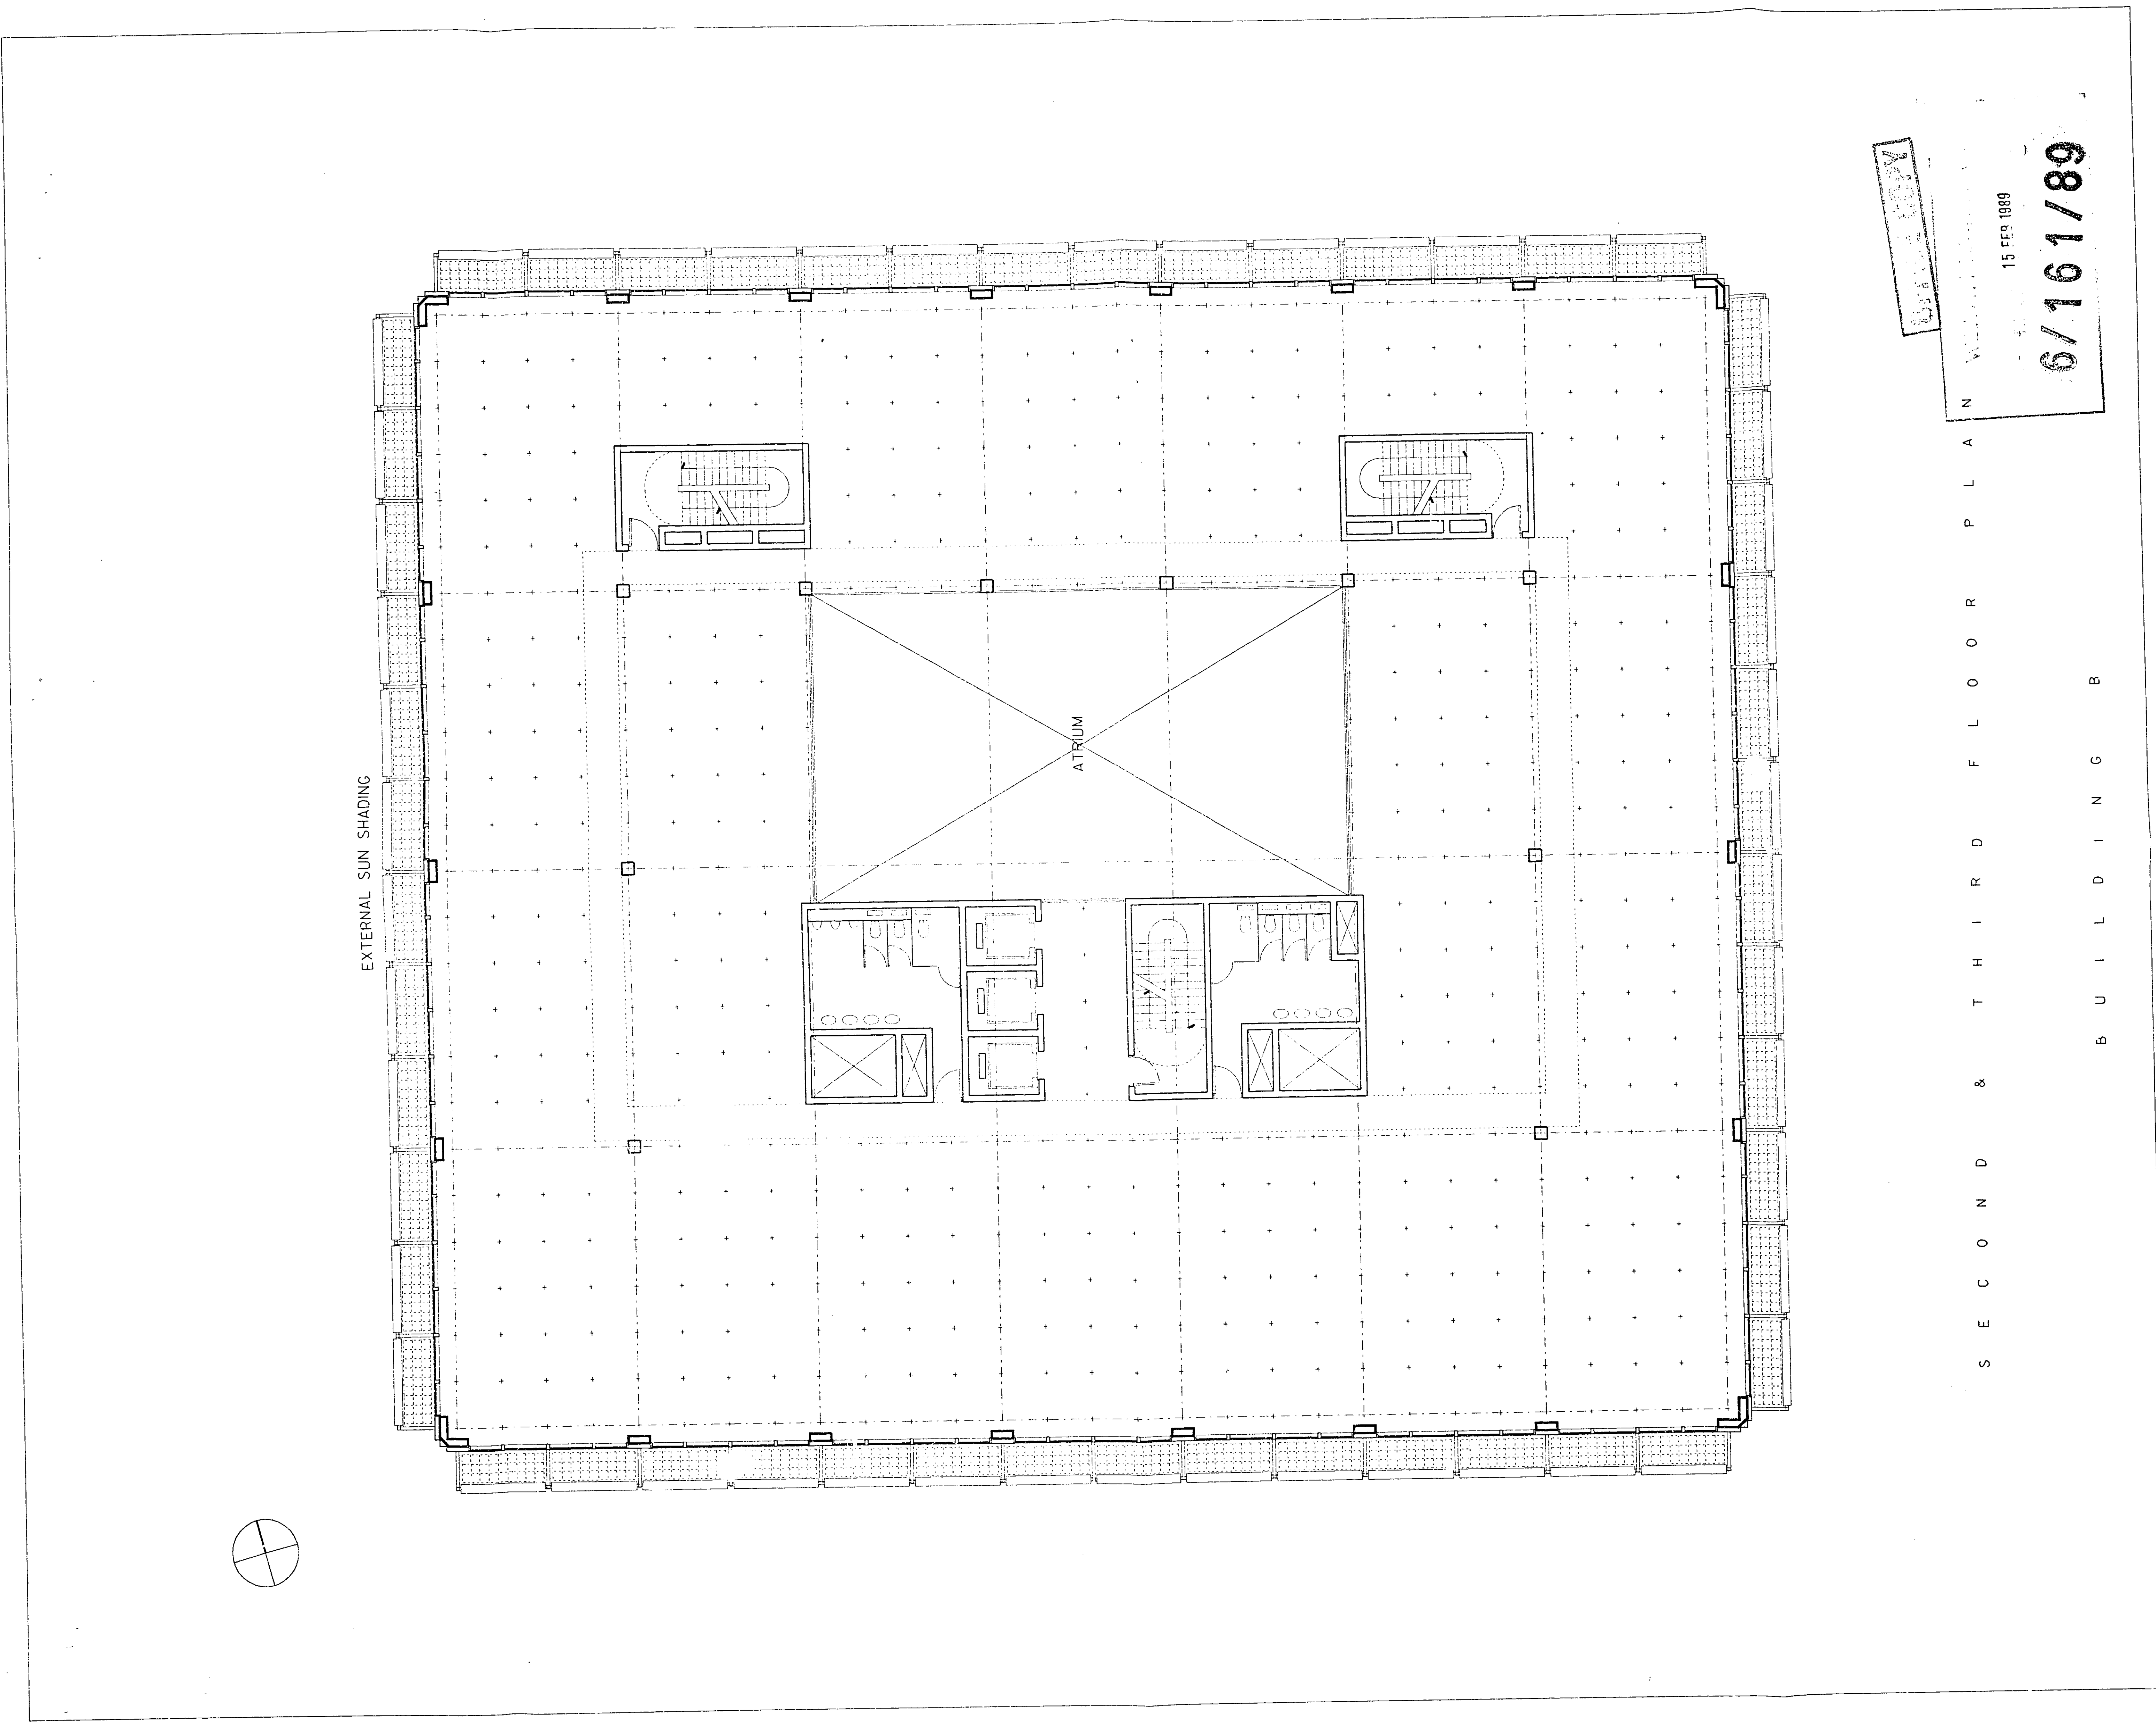

DATE COPY

15 FEB 1989

6/161/89

S E C O N D & T H I R D F L O O R P L A N

B U I L D I N G B

C O M M E N T

D E V E L O P M E N T

B Y R M



A R C H I T E C T S A N D P L A N N E R S

F E B R U A R Y 1 9 8 9

POZ
06/02/89

WELBY HARPER DC
25 MAY 1989

23 22 ▲A1 20 19. 18 17 16 ▲A2 14 13 12 11 ▲A3 9 8 ▲A4 ▲-jntec A4▲ 8 9 A3▲ 11 12 13 14 A2▲ 16 17 18 19 20 A1▲ 22 23

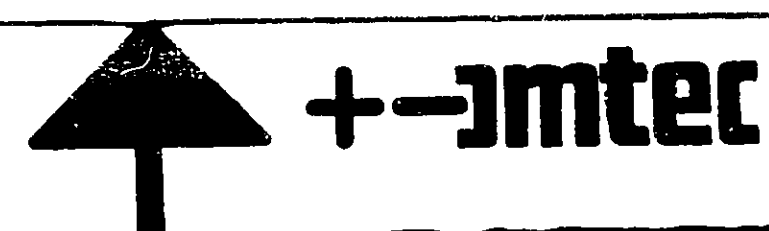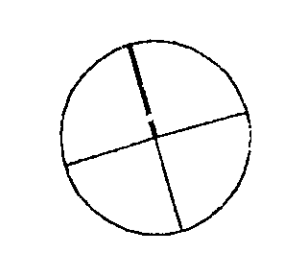

H00