


PLANNING FILES

PARK PLAZA, COMET WAY,

S6/262/89


HATFIELD.

7/9

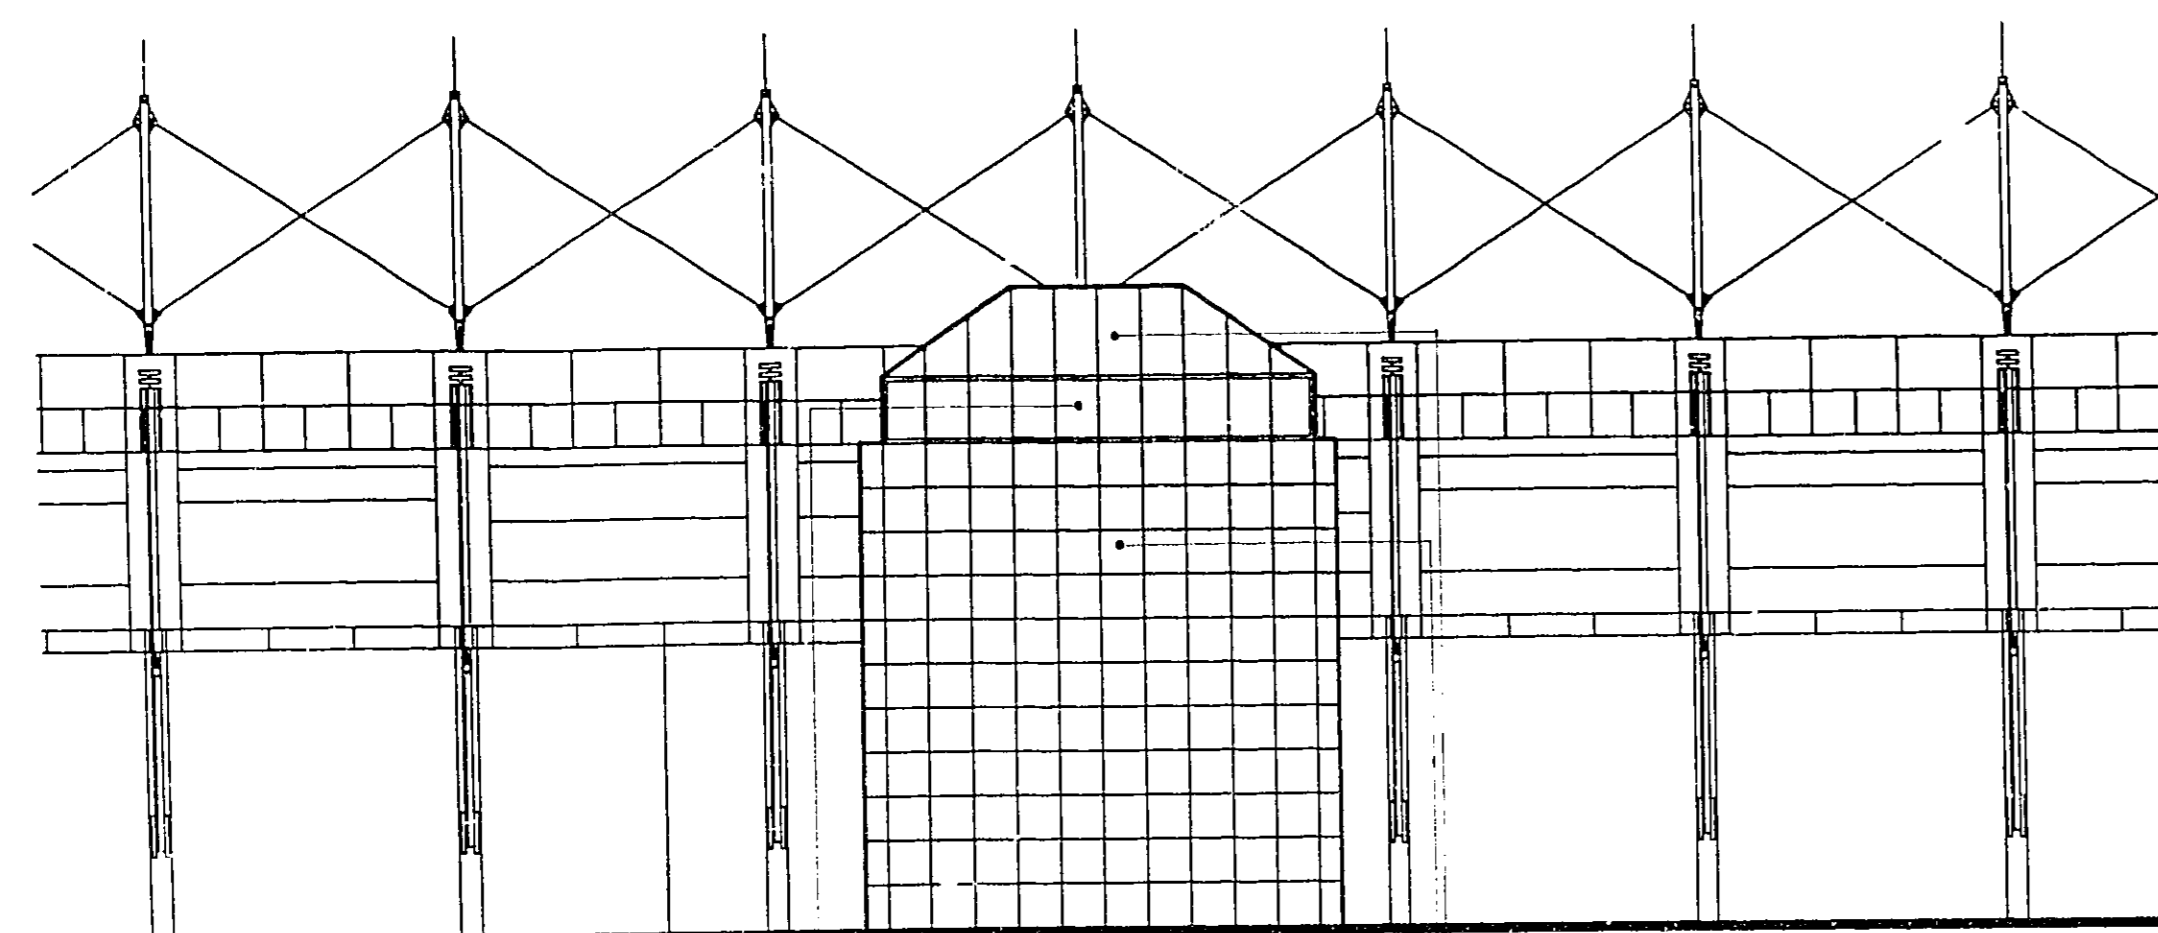

LINK STAIRCASE EAST ELEVATION

KEY
 white aluminium
 open / void
 green aluminium
 silver aluminium

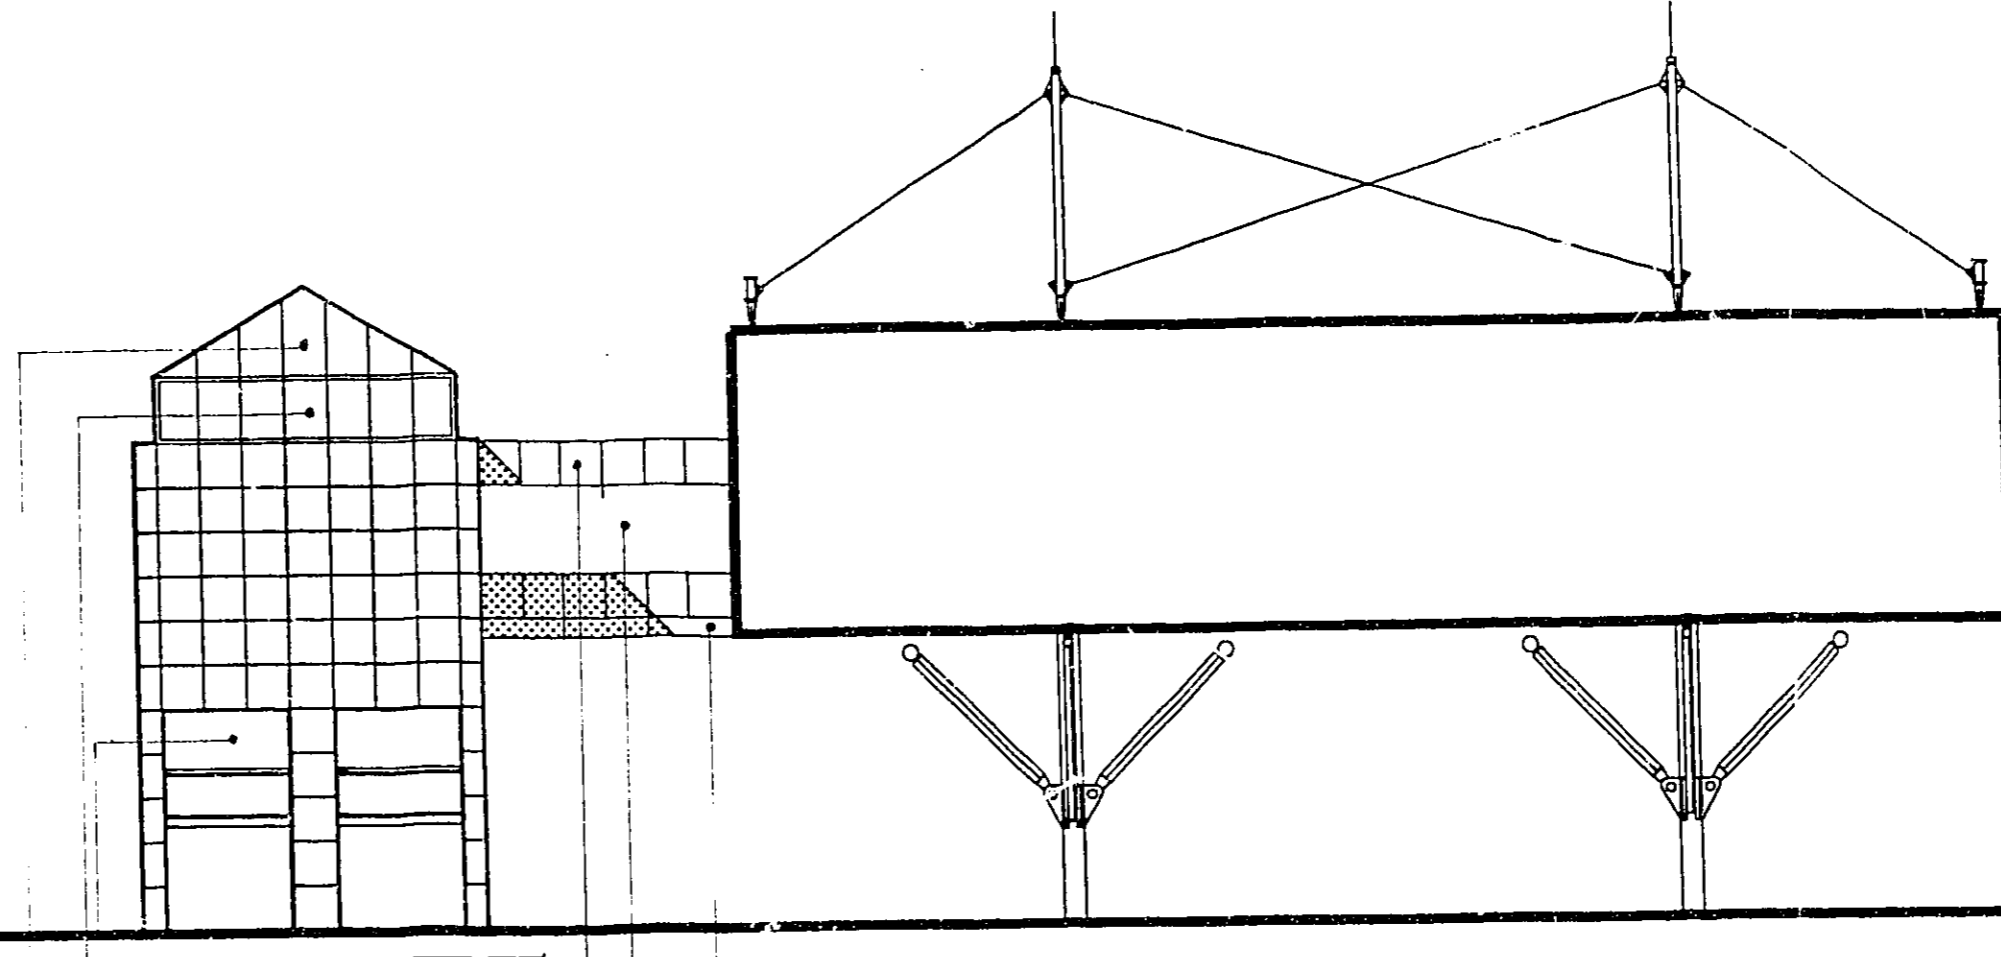

LINK STAIRCASE NORTH ELEVATION

KEY
 white aluminium
 open / void
 green aluminium
 silver aluminium

23 APR 1989

OFFICE COPY

WELWYN HATFIELD
 RECEIVED 21 APR 1989
 S6/262/89

THE AI GALLERIAS HERTFORDSHIRE

CARROLL GROUP OF COMPANIES


0 2.0 5.0 10.0 15.0 20.0 25.0m
 AUKETT LTD HOK INTERNATIONAL

A2

IA3

A4

A4

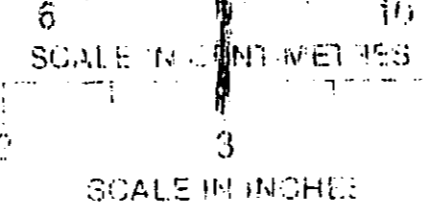

A4


A4

IA3

A2


A1

SATELLITE NORTH ELEVATION

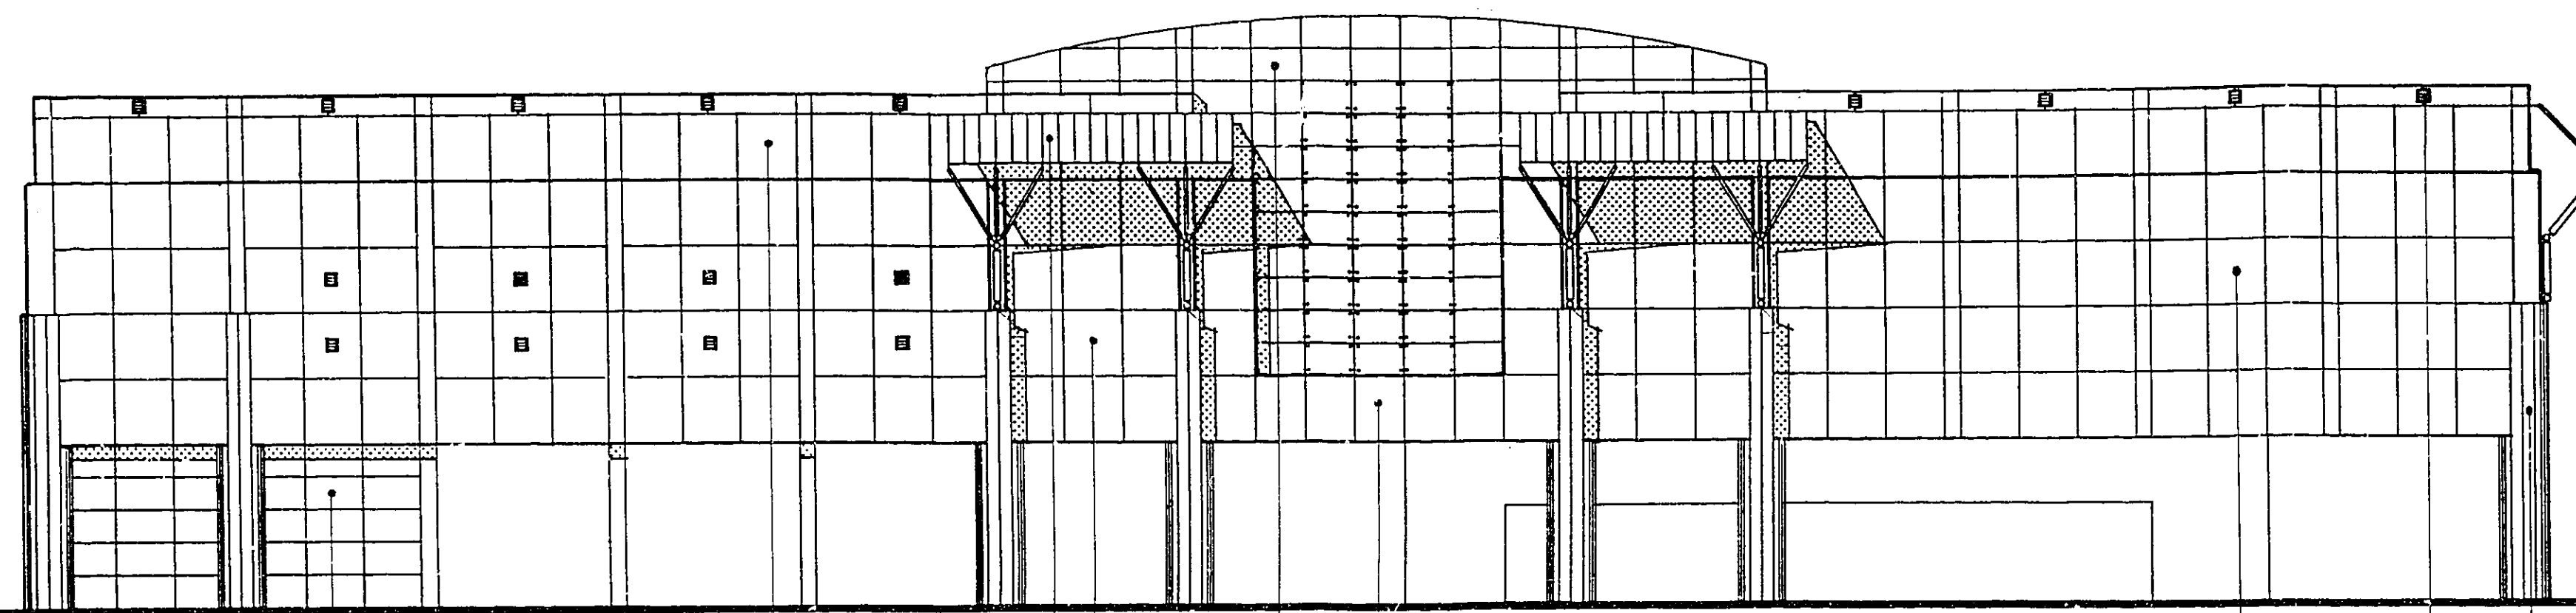

- KEY
- silver aluminium
 - rose aluminium
 - green aluminium
 - clear green glass
 - opaque green glass
 - green granite
 - silver aluminium louvres
 - rose aluminium louvres


SATELLITE WEST ELEVATION

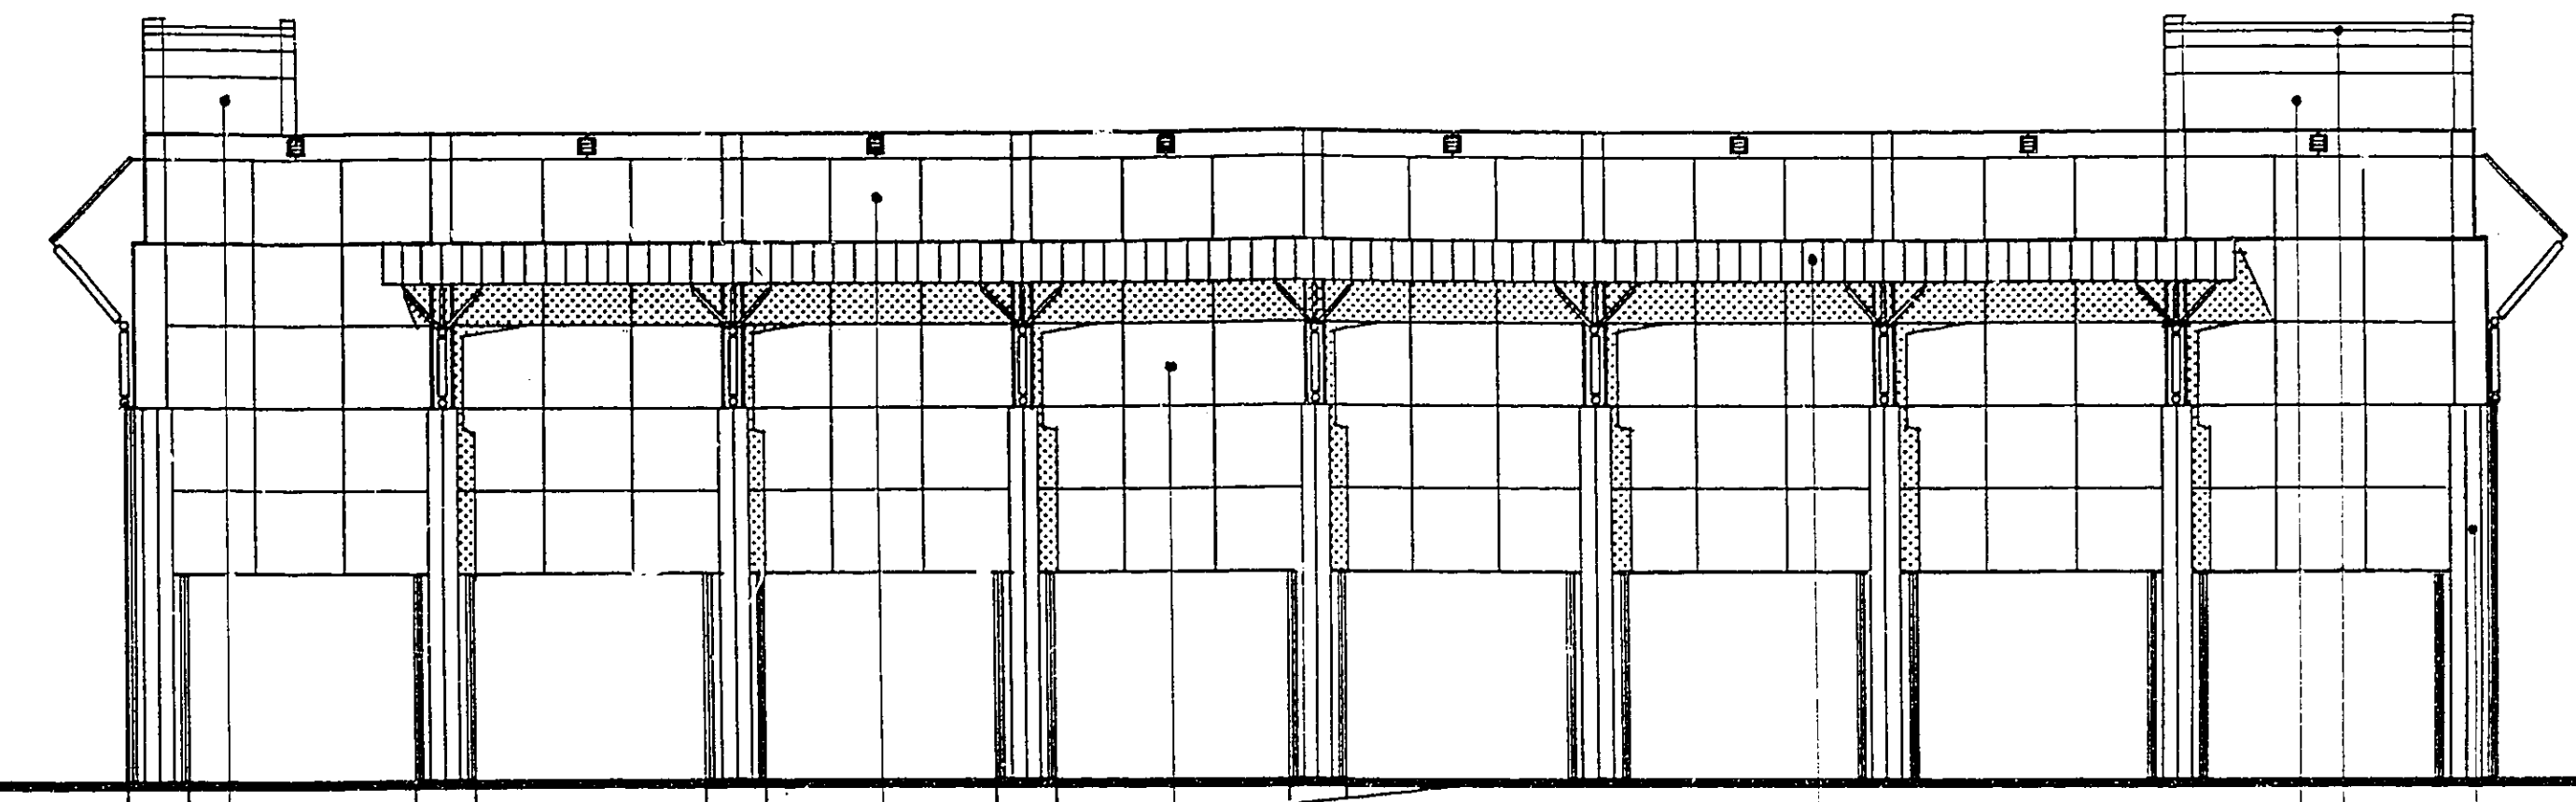

- KEY
- silver aluminium
 - rose aluminium
 - green aluminium
 - clear green glass
 - opaque green glass
 - green granite


WELWYN HATFIELD L.C.
 RECEIVED 21 APR 1989
 S6/262/89

SATELLITE SOUTH ELEVATION

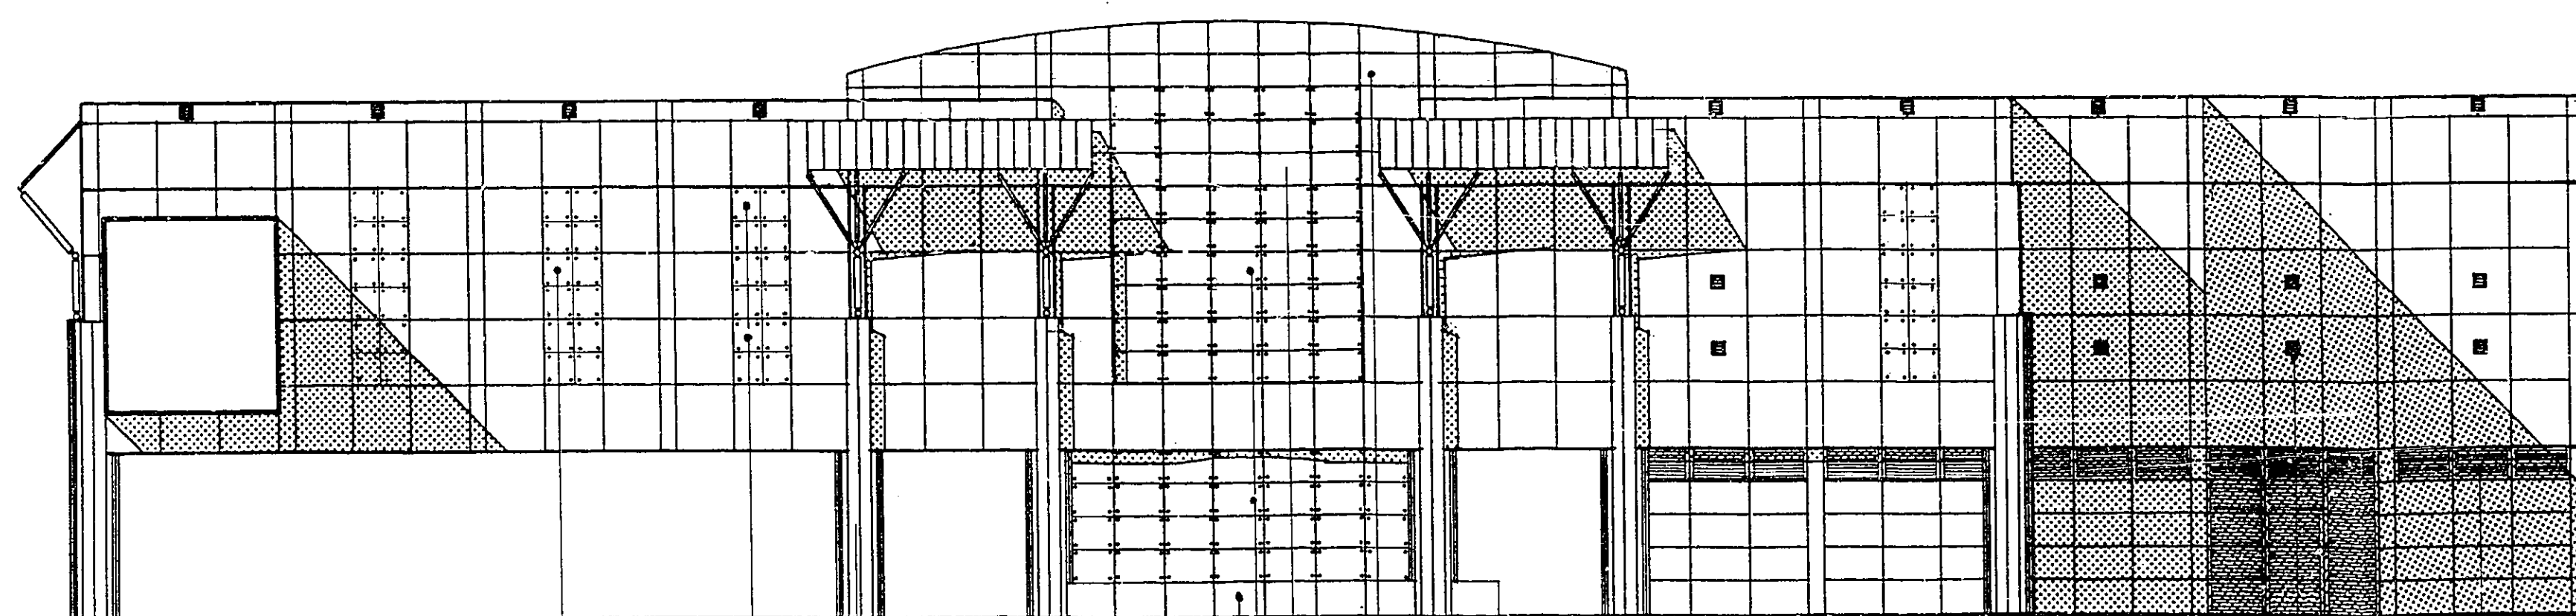

- KEY
- silver aluminium
 - rose aluminium
 - green aluminium
 - clear green glass
 - opaque green glass
 - green granite
 - silver aluminium louvres
 - rose aluminium louvres

SATELLITE EAST ELEVATION

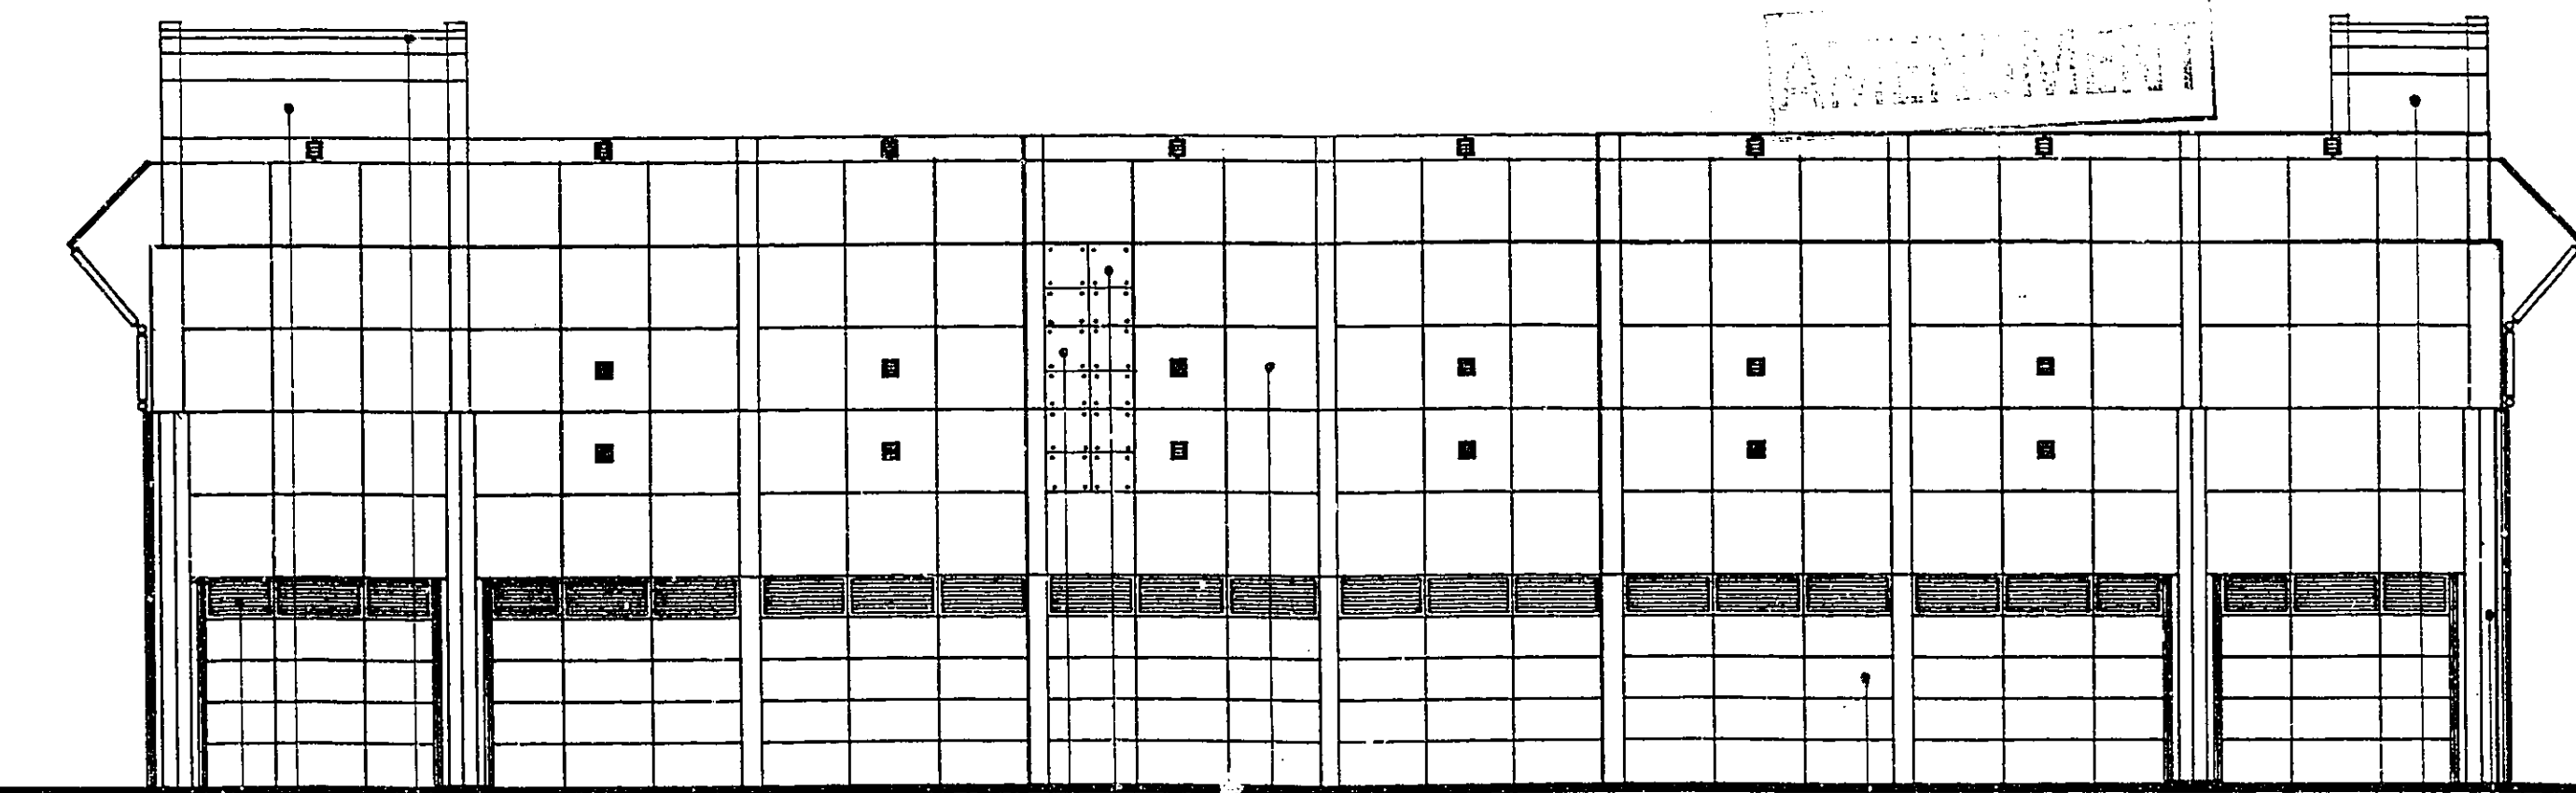

- KEY
- silver aluminium
 - rose aluminium
 - green aluminium
 - clear green glass
 - opaque green glass
 - green granite
 - silver aluminium louvres
 - rose aluminium louvres

THE AI GALLERIAS HERTFORDSHIRE

 CARROLL GROUP OF COMPANIES

0 20 50 100 150 200 250m
 AUKETT LTD HOK INTERNATIONAL

A1

A2

IA3

A4

A4

SCALE IN METRES

SCALE IN INCHES


A4

A4

IA3

A2


A1

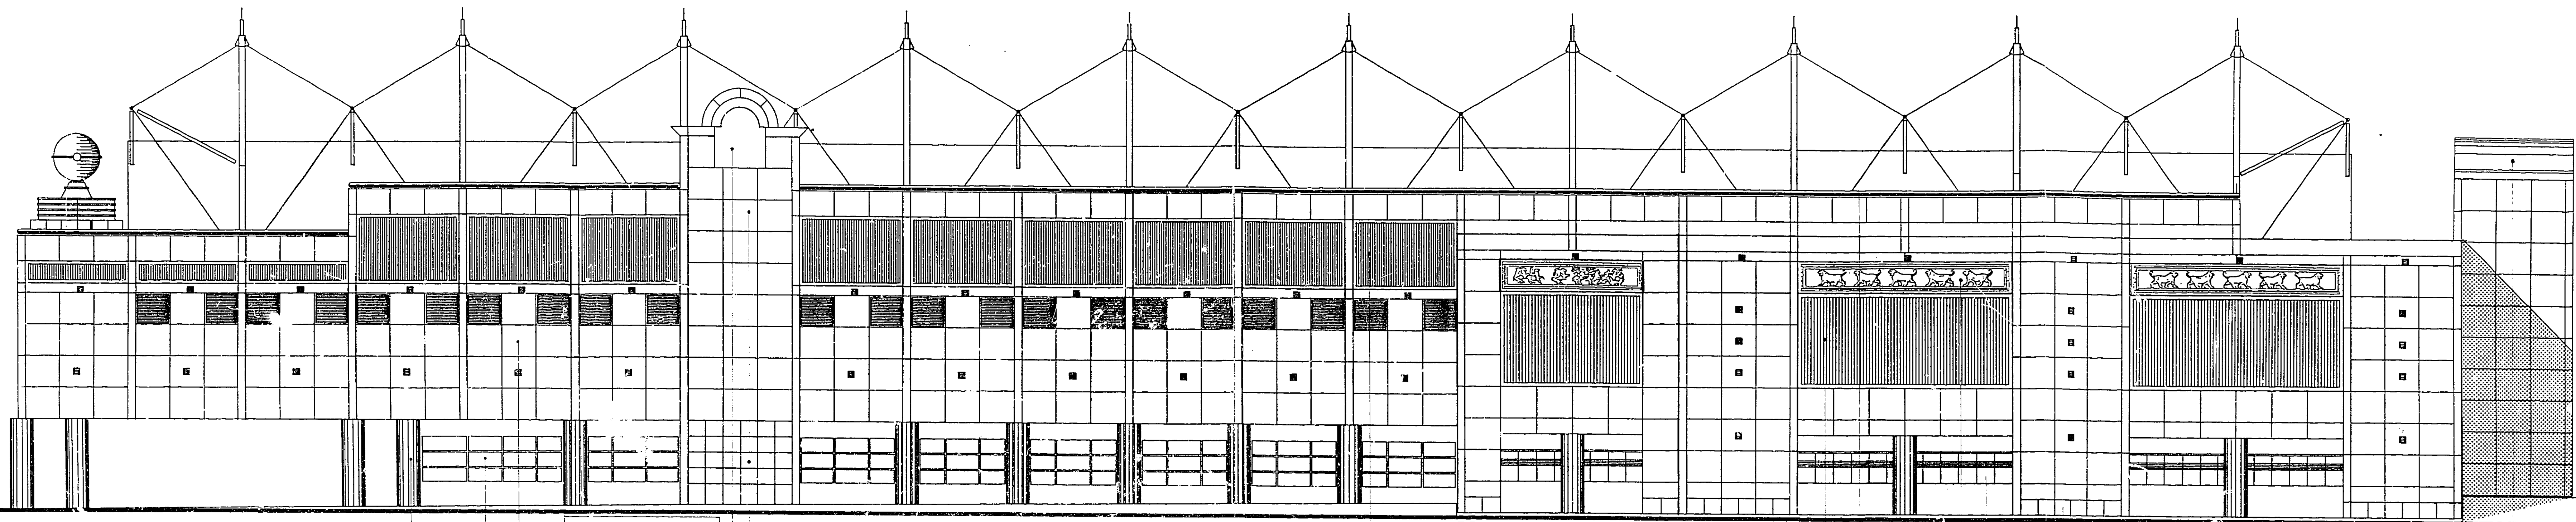

GALLERIA WEST ELEVATION

KEY
 silver aluminium
 rose aluminium
 green aluminium
 clear green glass
 opaque green glass
 green granite

KEY
 silver aluminium louvres
 rose aluminium louvres
 light fittings
 green handrail
 frieze panel
 green granite

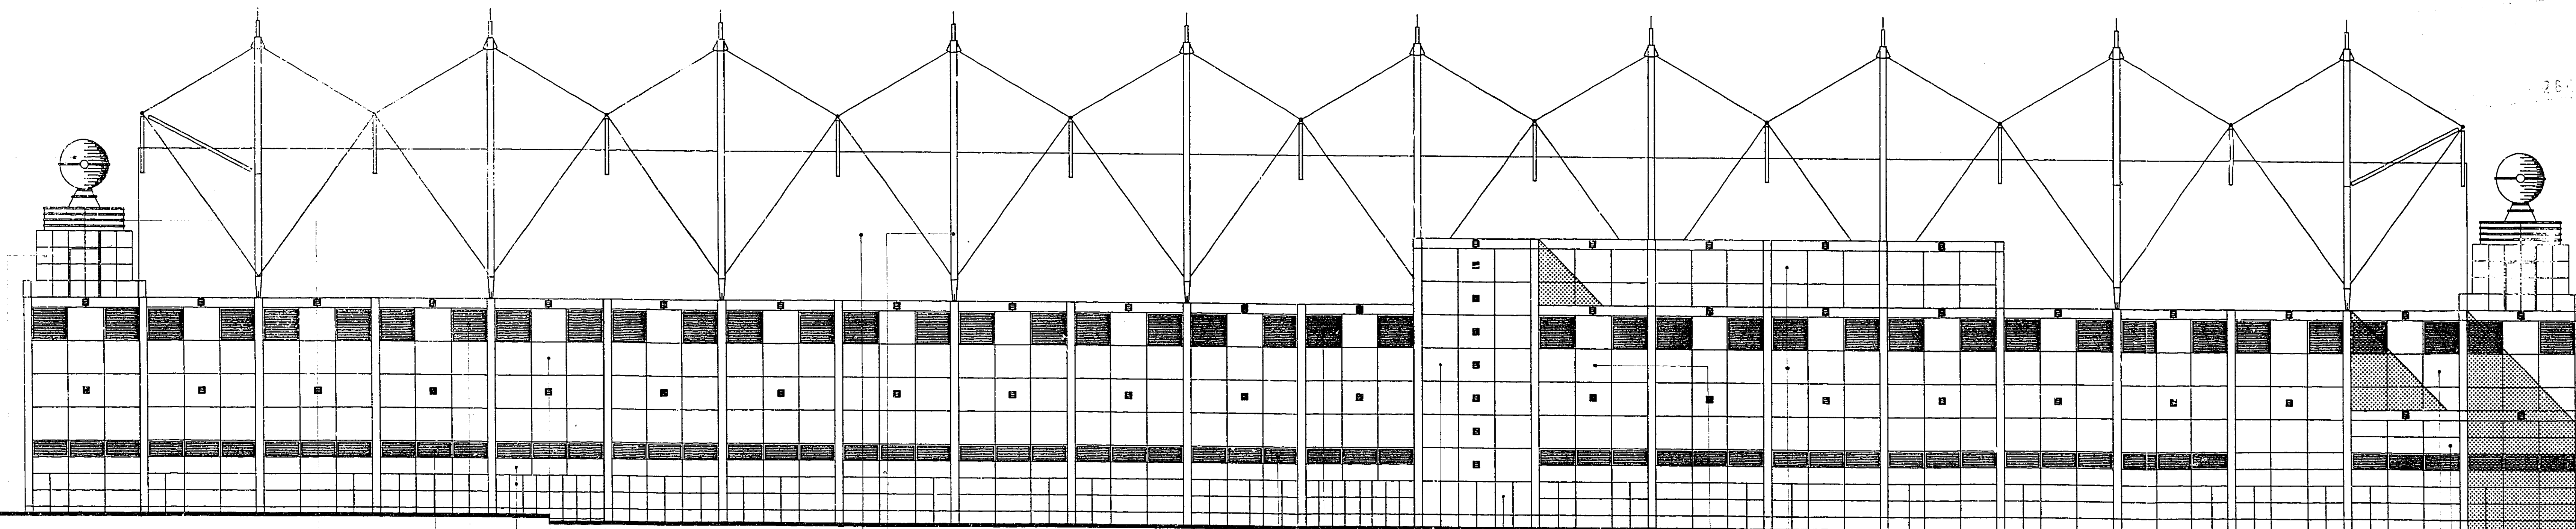

GALLERIA EAST ELEVATION

KEY
 silver aluminium
 rose aluminium
 silver aluminium louvres
 rose aluminium louvres
 gold feature cap

KEY
 silver aluminium
 rose aluminium
 silver aluminium louvres
 rose aluminium louvres

26 APR 1989

AMENDMENT

WELWYN HERTFORDSHIRE D.C.
 RECEIVED 21 APR 1989
 56/262/89


OFFICE USE

THE AI GALLERIAS HERTFORDSHIRE


CARROLL GROUP OF COMPANIES

0 2.0 5.0 10.0 15.0 20.0 25.0
 AUKETT LTD HOK INTERNATIONAL

A1 A2 A3 A4 A4 A4 A4 A4 A3 A2 A1

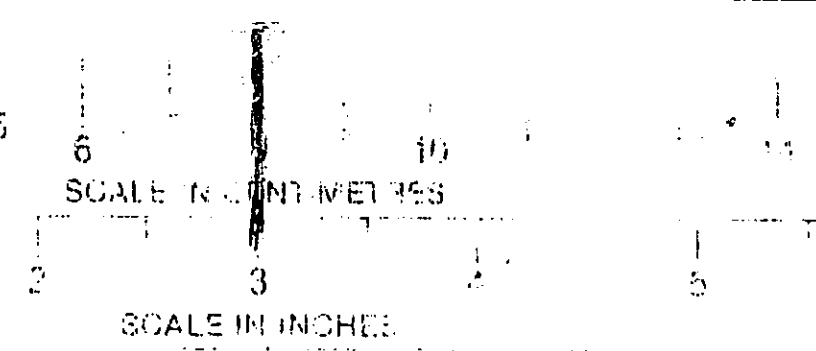

16 AUG 1991
S6/

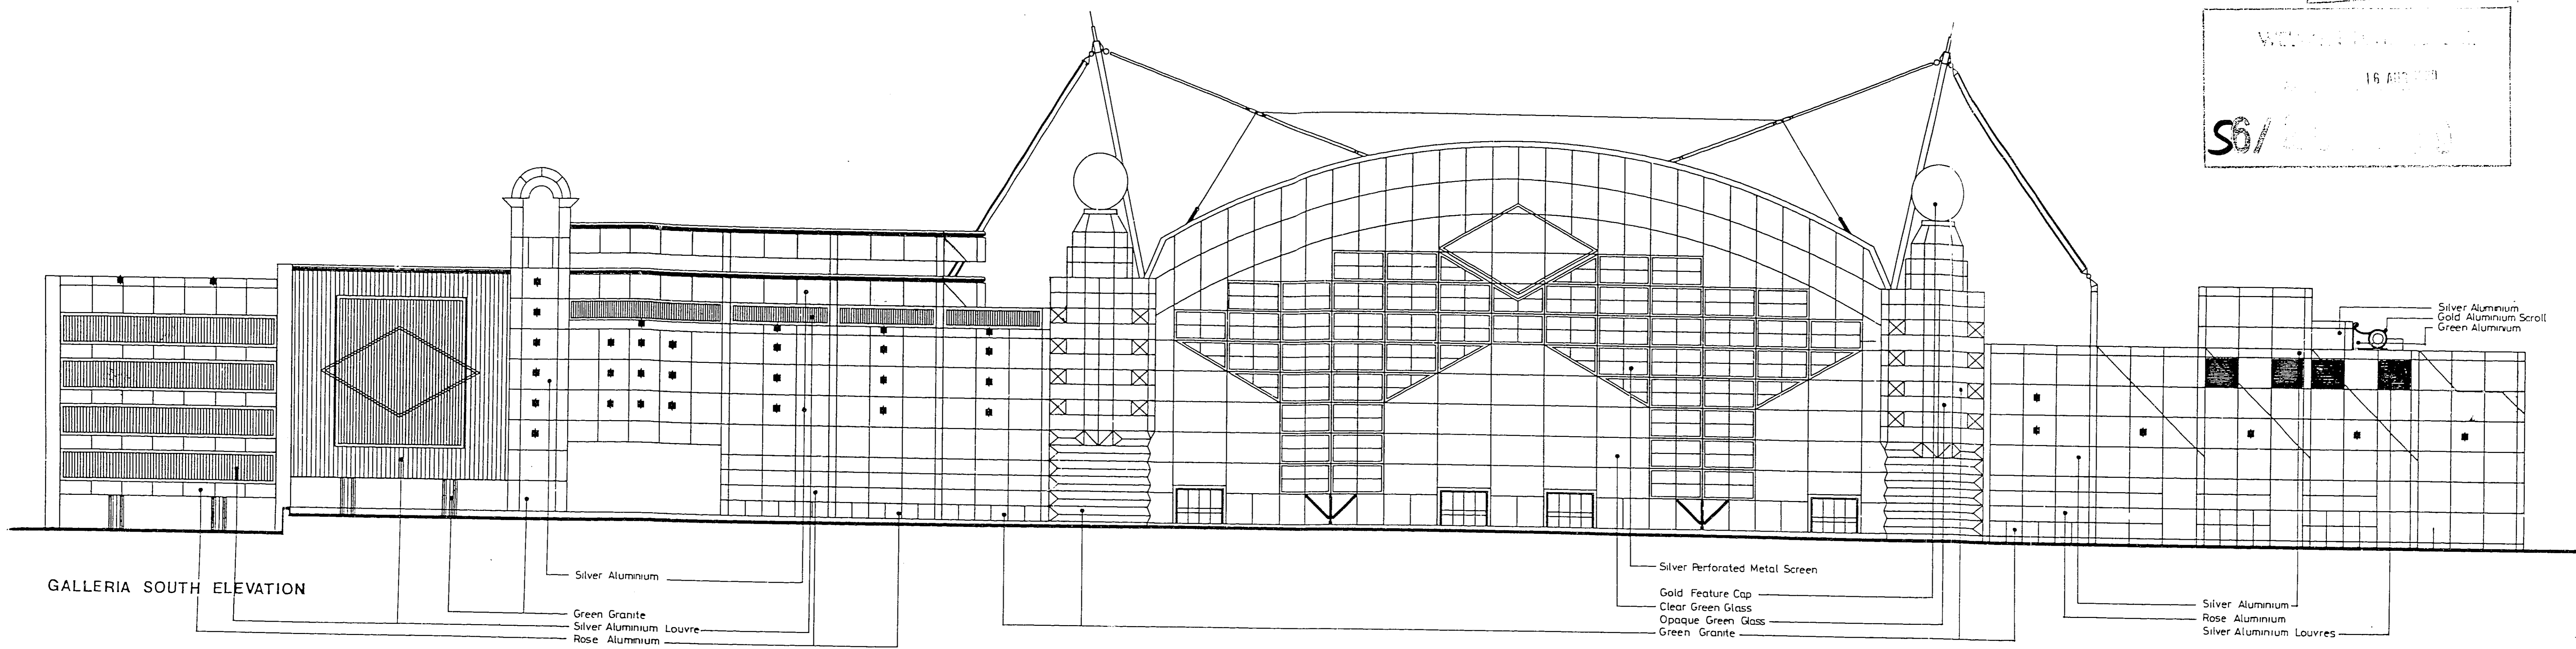


GALLERIA SOUTH ELEVATION

Silver Aluminum
Green Granite
Silver Aluminium Louvre
Rose Aluminium

Silver Perforated Metal Screen
Gold Feature Cap
Clear Green Glass
Opaque Green Glass
Green Granite

Silver Aluminum
Gold Aluminium Scroll
Green Aluminium
Silver Aluminum
Rose Aluminium
Silver Aluminium Louvres

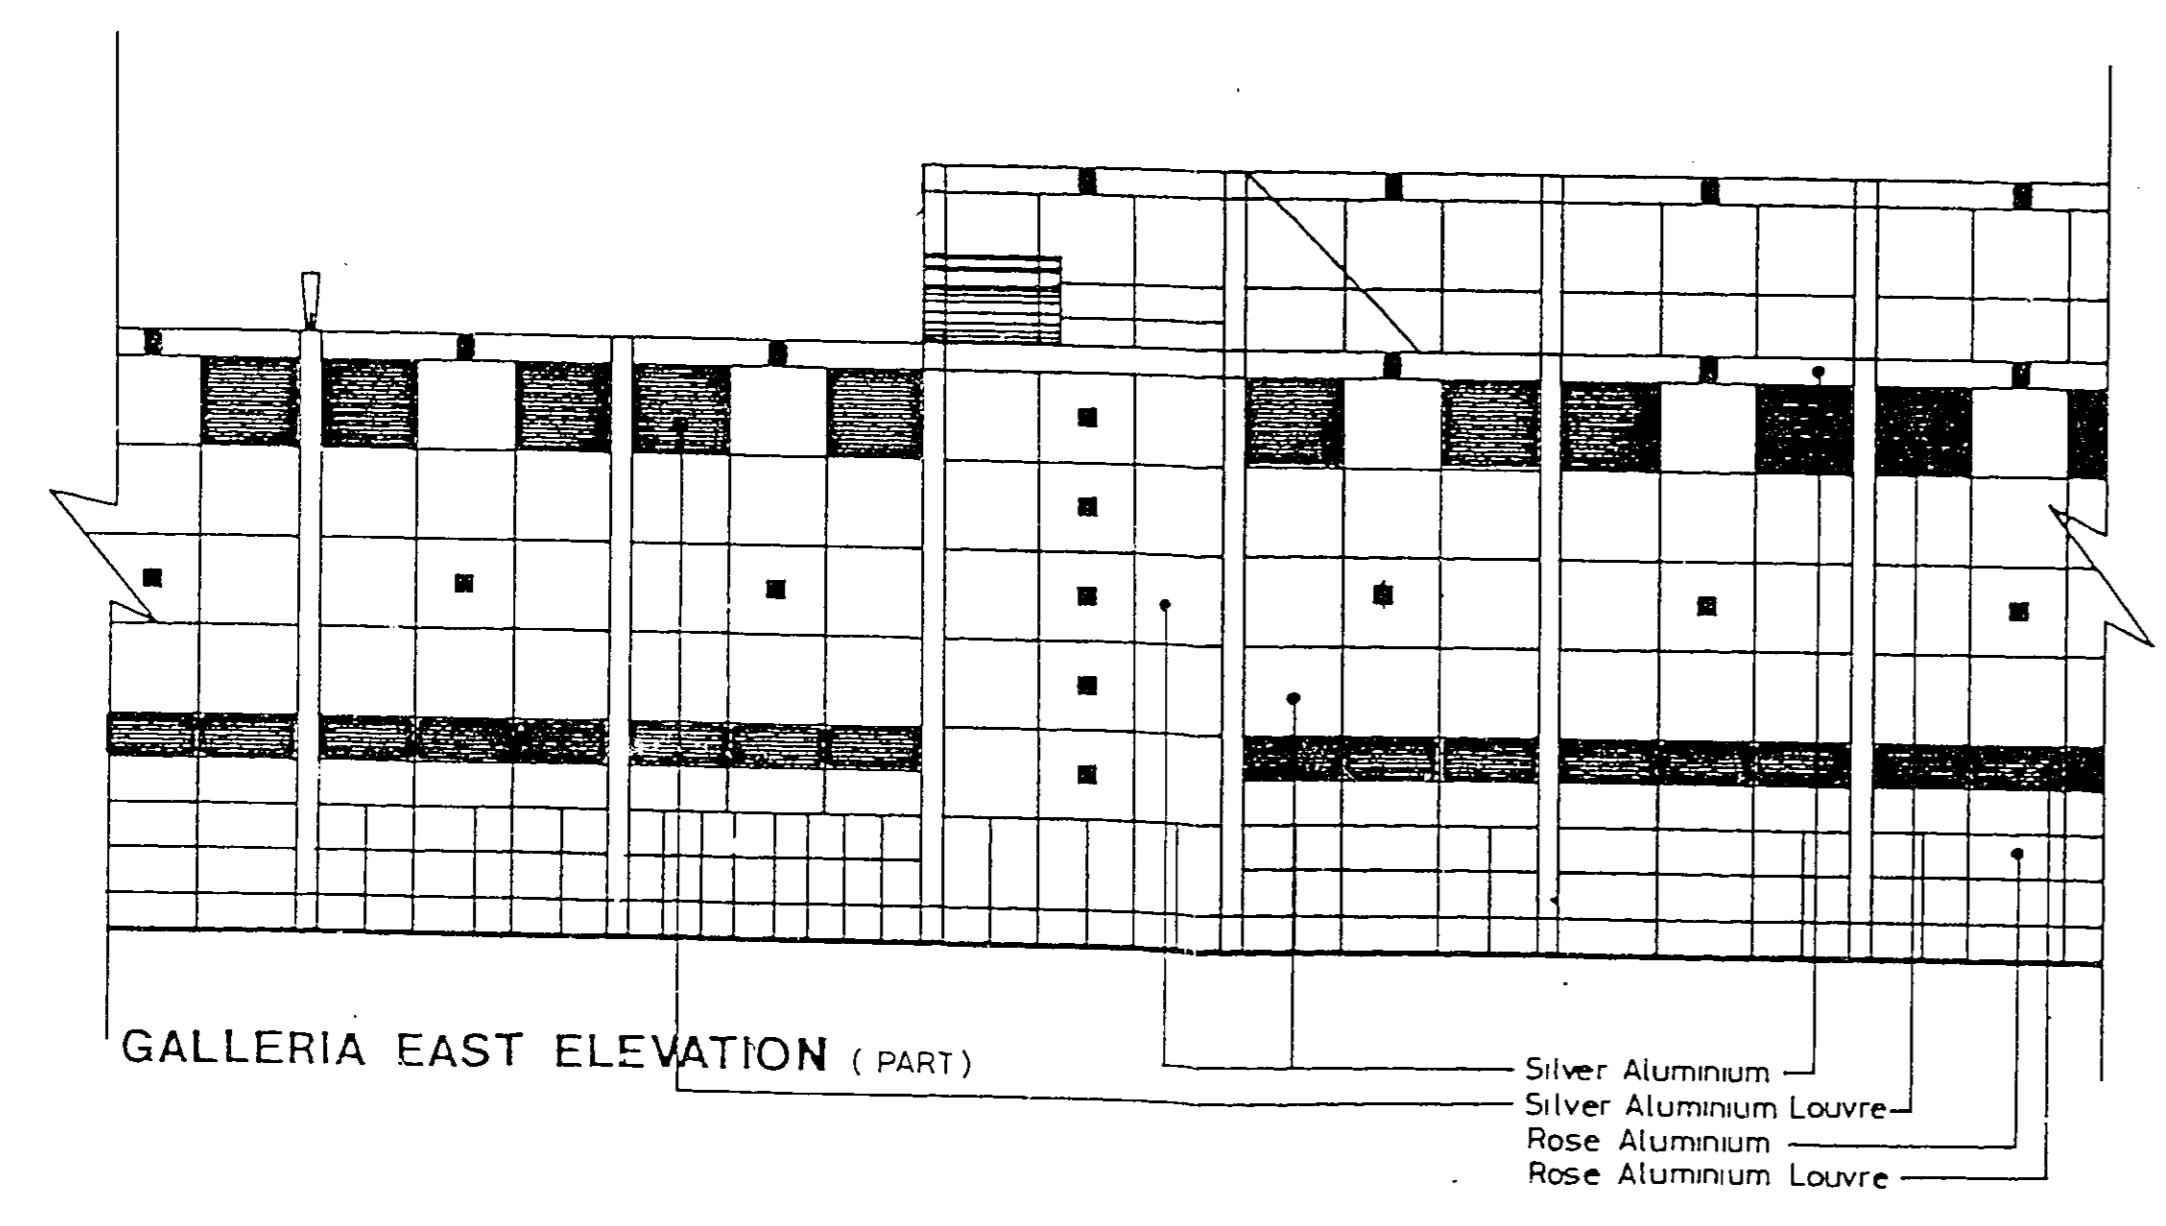

GALLERIA EAST ELEVATION (PART)

Silver Aluminum
Silver Aluminium Louvre
Rose Aluminium
Rose Aluminium Louvre


THE AI GALLERIAS HERTFORDSHIRE

CARROLL GROUP OF COMPANIES

0 2.0 5.0 10.0 15.0 20.0 25.0m
AUKETT LTD HOK INTERNATIONAL

A1 A2 IA3 A4 A4 A4 A4 IA3 A2 A1

SCALE IN METRES
SCALE IN INCHES

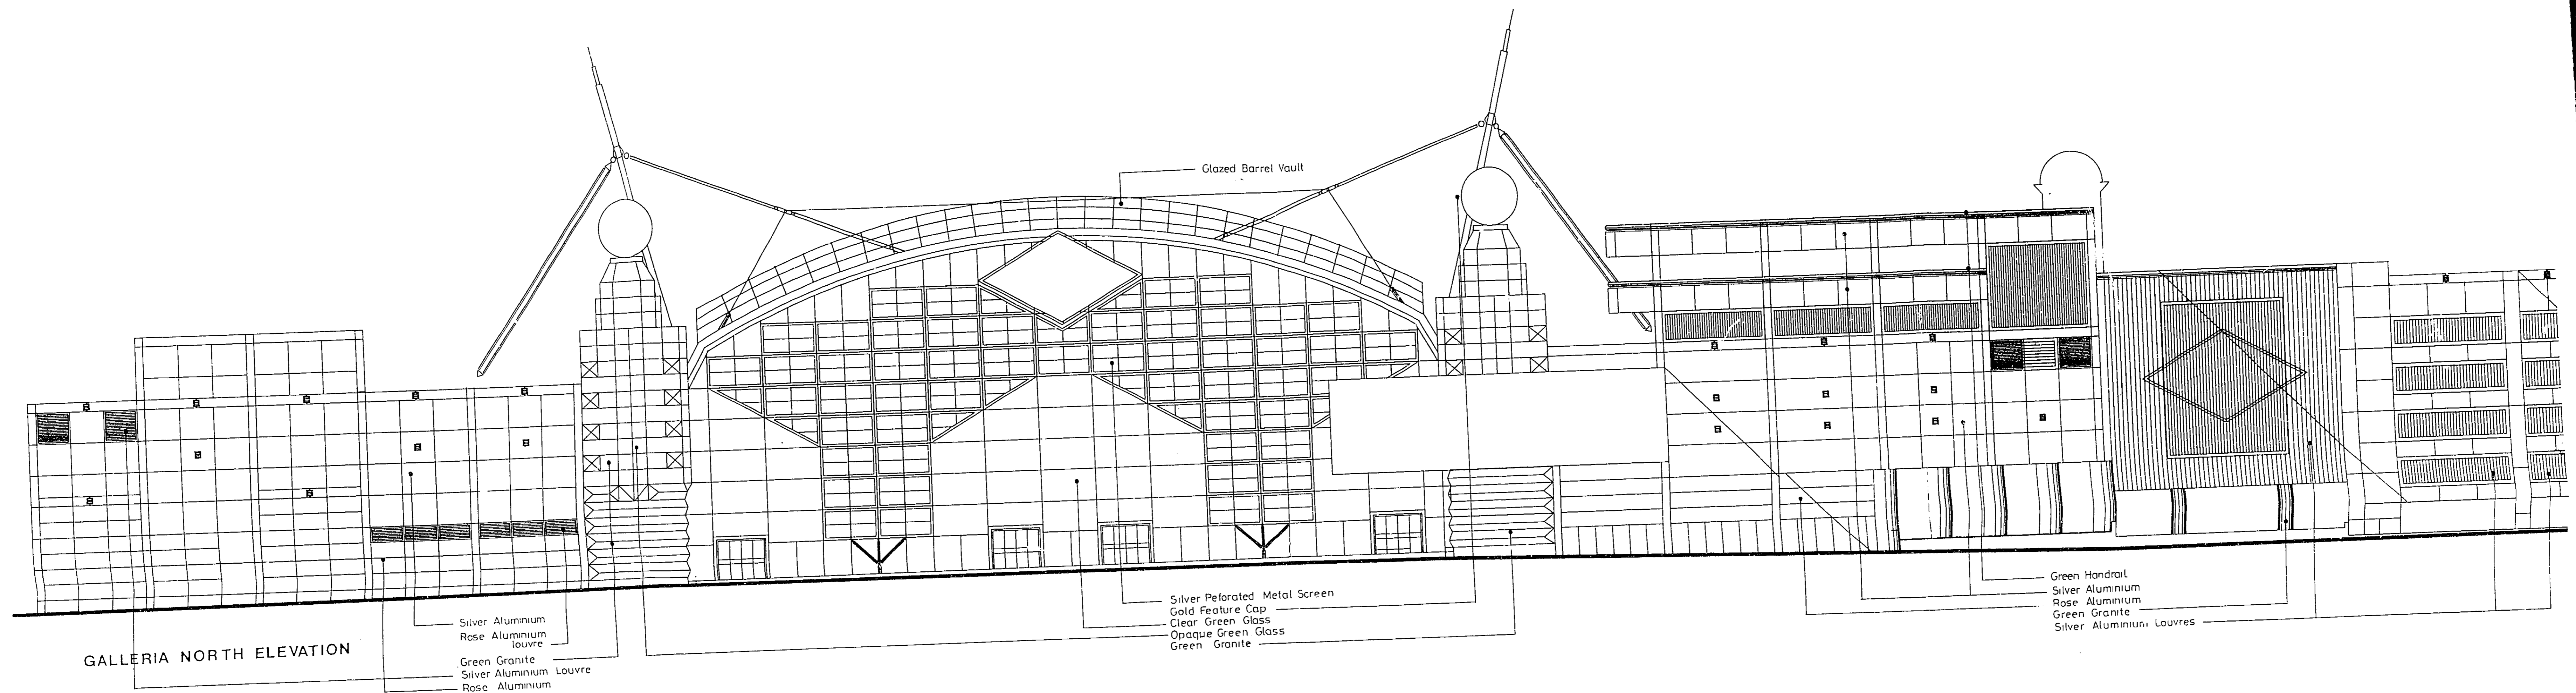

GALLERIA NORTH ELEVATION

Silver Aluminum
Rose Aluminum Louvre
Green Granite
Silver Aluminum Louvre
Rose Aluminum

Silver Perforated Metal Screen
Gold Feature Cap
Clear Green Glass
Opaque Green Glass
Green Granite

Green Handrail
Silver Aluminum
Rose Aluminum
Green Granite
Silver Aluminum Louvres

APPROVED

16 AUG 1989
56/232/89

THE AI GALLERIAS HERTFORDSHIRE

CARROLL GROUP OF COMPANIES

0 2.0 5.0 10.0 15.0 20.0 25.0m
AUKETT LTD HOK INTERNATIONAL

A1

A2

IA3

A4

A4

SCALE IN METRES
SCALE IN INCHES

A4

A4

IA3

A2

A1