

PLANNING FILES

LAND AT HATFIELD HOUSE,

S6/350/89

2/2

HATFIELD


Notes



SITE AND CAR PARK LAYOUT

OFFICE COPY
 6/350/89


Amendments
 REV A - JUNE 1988. AMENDED TO SHUT CLIMATE
 REGULATIONS. REV B - SEPT 1988. UNIT REDESIGNING.
 REV C - NOV 88. GENERAL DESIGN.

 98-100 Fore Street,
 Hertford,
 Herts. SG14 1AB
 Tel: Hertford (0992) 5521

**HATFIELD
 HOUSE**

Date: June 1988.
 Scale: 1:200.
 Drawn: a.c.t.
 Drawing No: **6/350/89**

Notes

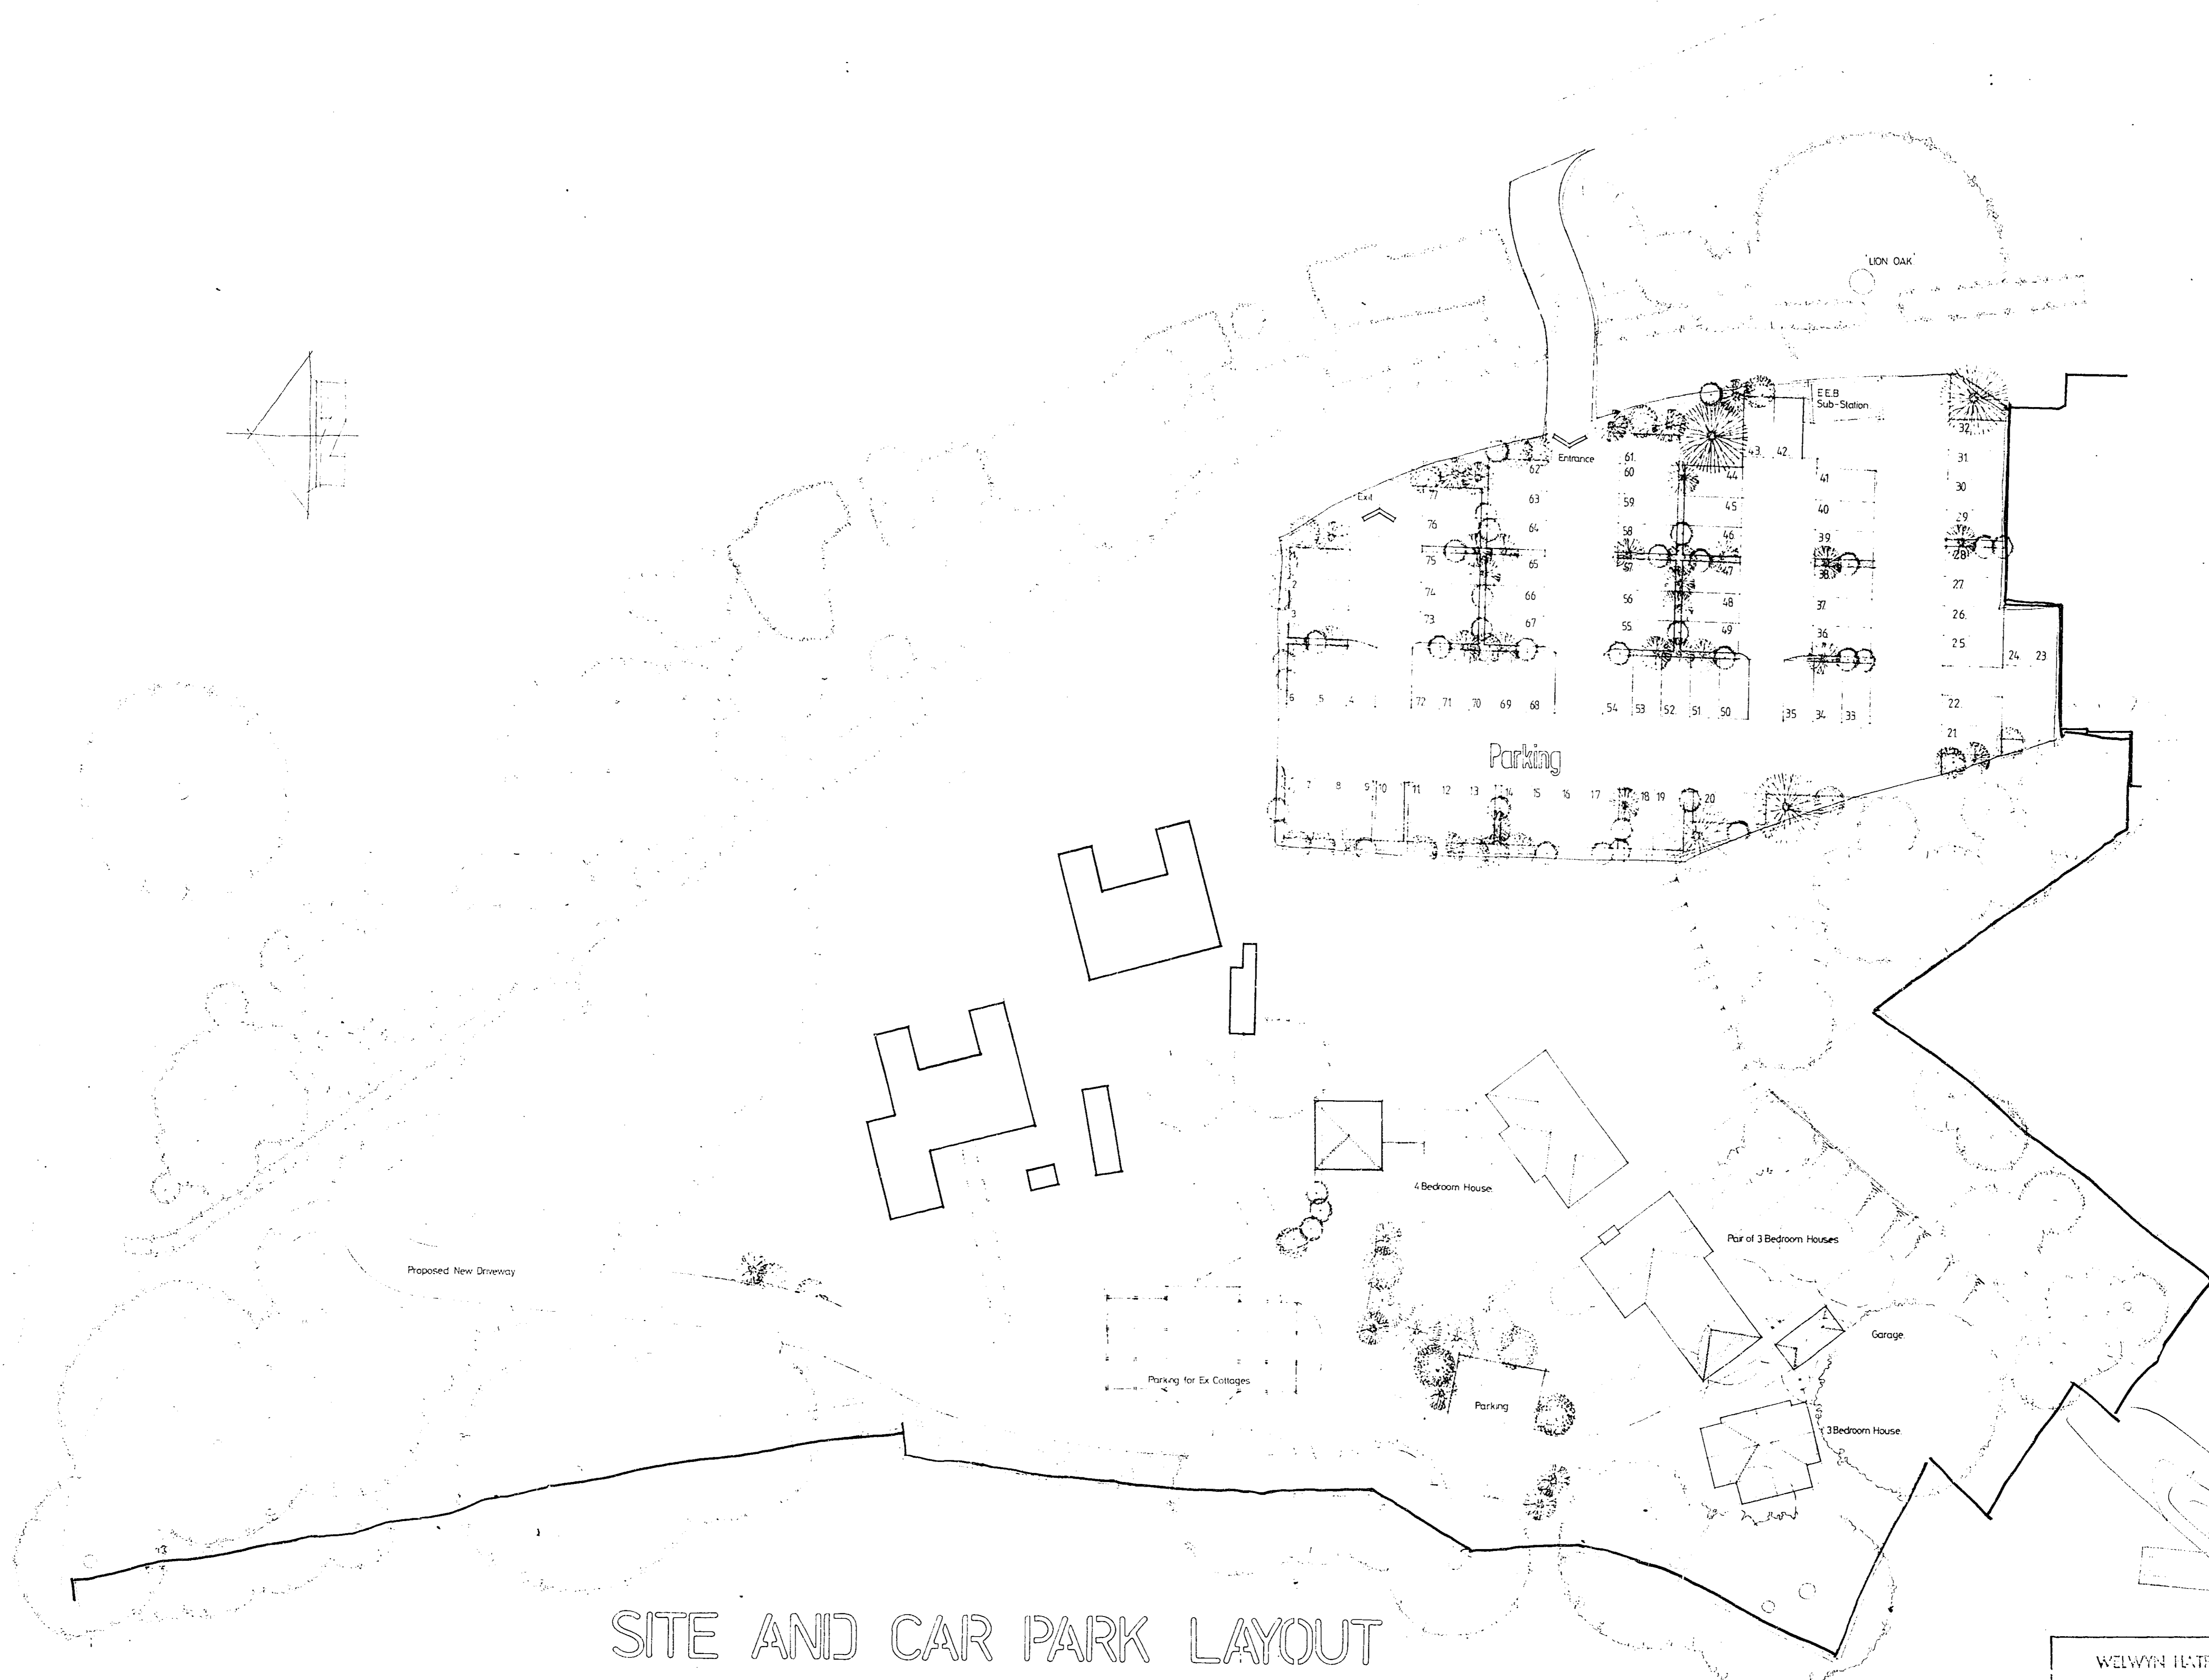

SITE AND CAR PARK LAYOUT

Amendments
 REV. A: JUNE 1988. AMENDED TO SUIT CLIENTS REQUIREMENTS.
 REV. B: SEPT. 1988. CLIENTS REVISIONS.
 REV. C: MAY 89. GENERAL REVISION.
 REV. D: SEPT. 89. GENERAL DIVISION.

HA
 98-100 Fore Street,
 Hertford,
 Herts. SG14 1AB
 Tel: Hertford (0992) 5521

HATFIELD HOUSE

WELWYN HATFIELD D.C.
 15 SEP 1989
 RECEIVED
S6/350/89

Date: June 1988
 Scale: 1:200
 Drawn: a.c.t.
 Drawing No: **F1895/001**