

PLANNING FILES

WARREN WOOD STABLES, WARREN S6/545/89

WOOD, KENTISH LANE, HATFIELD.

3/3

NO DIMENSIONS ARE TO BE SCALED FROM THIS DRAWING. CONTRACTORS, SUB-CONTRACTORS, AND SUPPLIERS MUST VERIFY ALL DIMENSIONS ON SITE BEFORE CARRYING OUT ANY WORK OR MAKING ANY SHOP DRAWING.



GARDEN ELEVATION (north east)



COURTYARD ELEVATION (south west)

WELWYN

WELWYN HATFIELD D.C.
 12 OCT 1989
 RECEIVED
6/545/89

Aug 89 'A' Exstg Downy Windows
 Quilted to Bedroom to
 2BED UNIT.
 Oct 89 'B' Elevation amended to
 suit plan to 2BED UNIT.

REVISIONS


PROPOSED CONVERSION
 WARREN WOOD STABLES
 ESSENDON
 HERTS

PROPOSED ELEVATIONS

SCALE 1:100	DATE May 89	816.04	B
DRAWN a.d.j.			

BRYANT. LAING
 CHARTERED ARCHITECTS
 THE STUDIO
 MACKERYE END, HARPENDEN, HERTS AL5 5DR.
 TEL (0582) 461606
 FAX (0582) 461232

PLANNING AND
 DEVELOPMENT DEPT
 12 OCT 1989

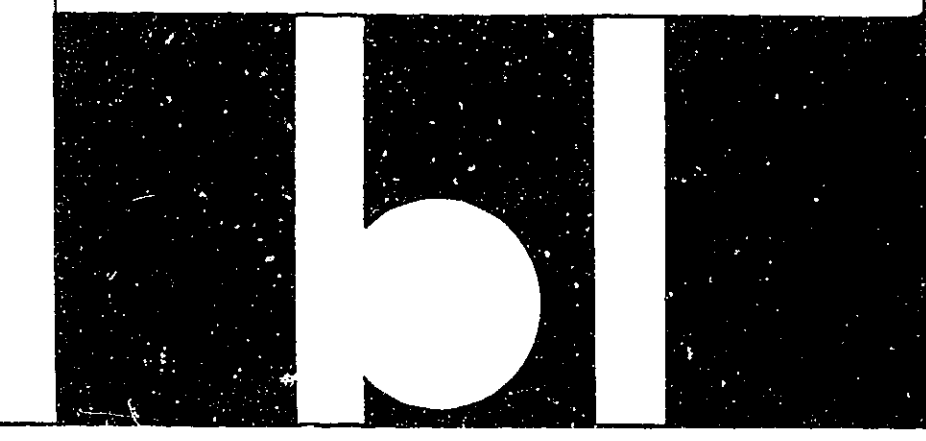

NO DIMENSIONS ARE TO BE SCALED FROM THIS DRAWING. CONTRACTORS, SUB-CONTRACTORS, AND SUPPLIERS MUST VERIFY ALL DIMENSIONS ON SITE BEFORE CARRYING OUT ANY WORK OR MAKING ANY SHOP DRAWING.



COURTYARD ELEVATION (north west)



GARDEN ELEVATION (south east)

WELWYN HATFIELD D.C.
 REC'D 12 OCT 1989
 6/545/89

Aug 89 'X' East Downer Window to Bedroom to 2 BED UNIT omitted.
 New downer window added to Bedroom to 2 BED UNIT.
 Oct 89 'B' Elevation amended to suit plan to 2 BED UNIT.

REVISIONS

PROPOSED CONVERSION
 WARREN WOOD STABLES
 ESSENDON
 HERTS

PROPOSED ELEVATIONS


SCALE	DATE		
1:100	May 89	816.03	B
DRAWN	GDJ		

BRYANT. LAING
 CHARTERED ARCHITECTS
 THE STUDIO
 MACKERYE END, HARPENDEN, HERTS AL5 5DR
 TEL (0582) 461606
 FAX (0582) 461232


PLANNING AND
 DEVELOPMENT DEPT
 12 OCT 1989



NO DIMENSIONS ARE TO BE SCALED FROM THIS DRAWING. CONTRACTORS, SUB-CONTRACTORS, AND SUPPLIERS MUST VERIFY ALL DIMENSIONS ON SITE BEFORE CARRYING OUT ANY WORK OR MAKING ANY SHOP DRAWING.

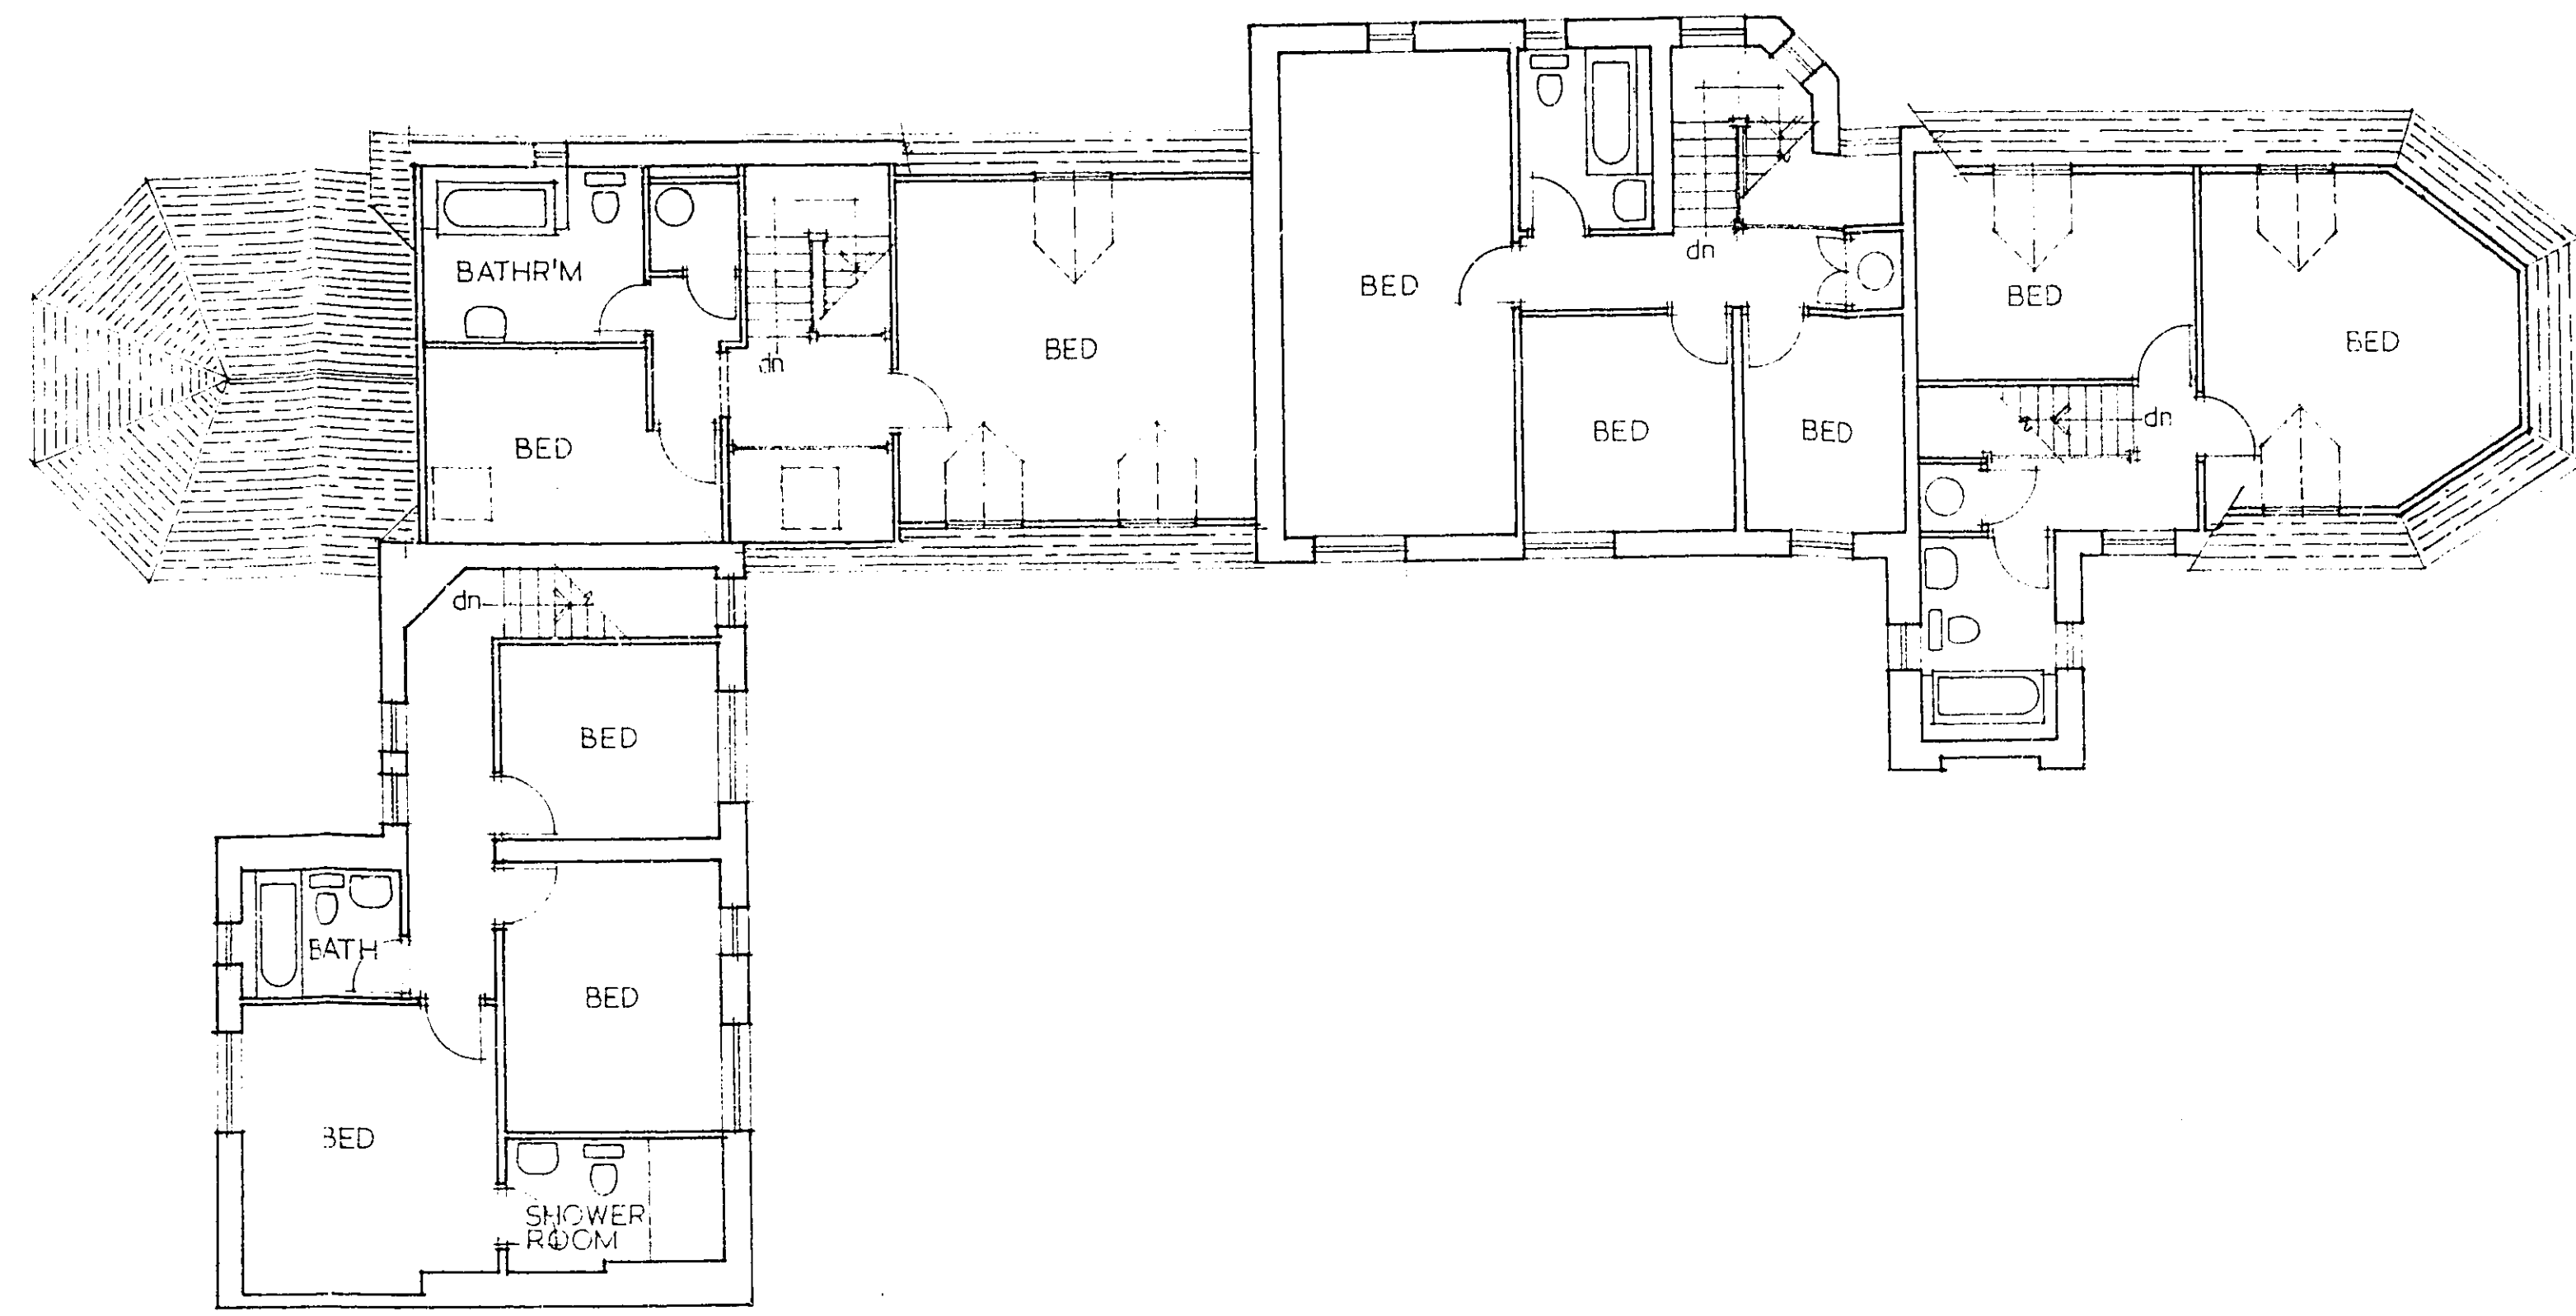

FIRST FLOOR PLAN

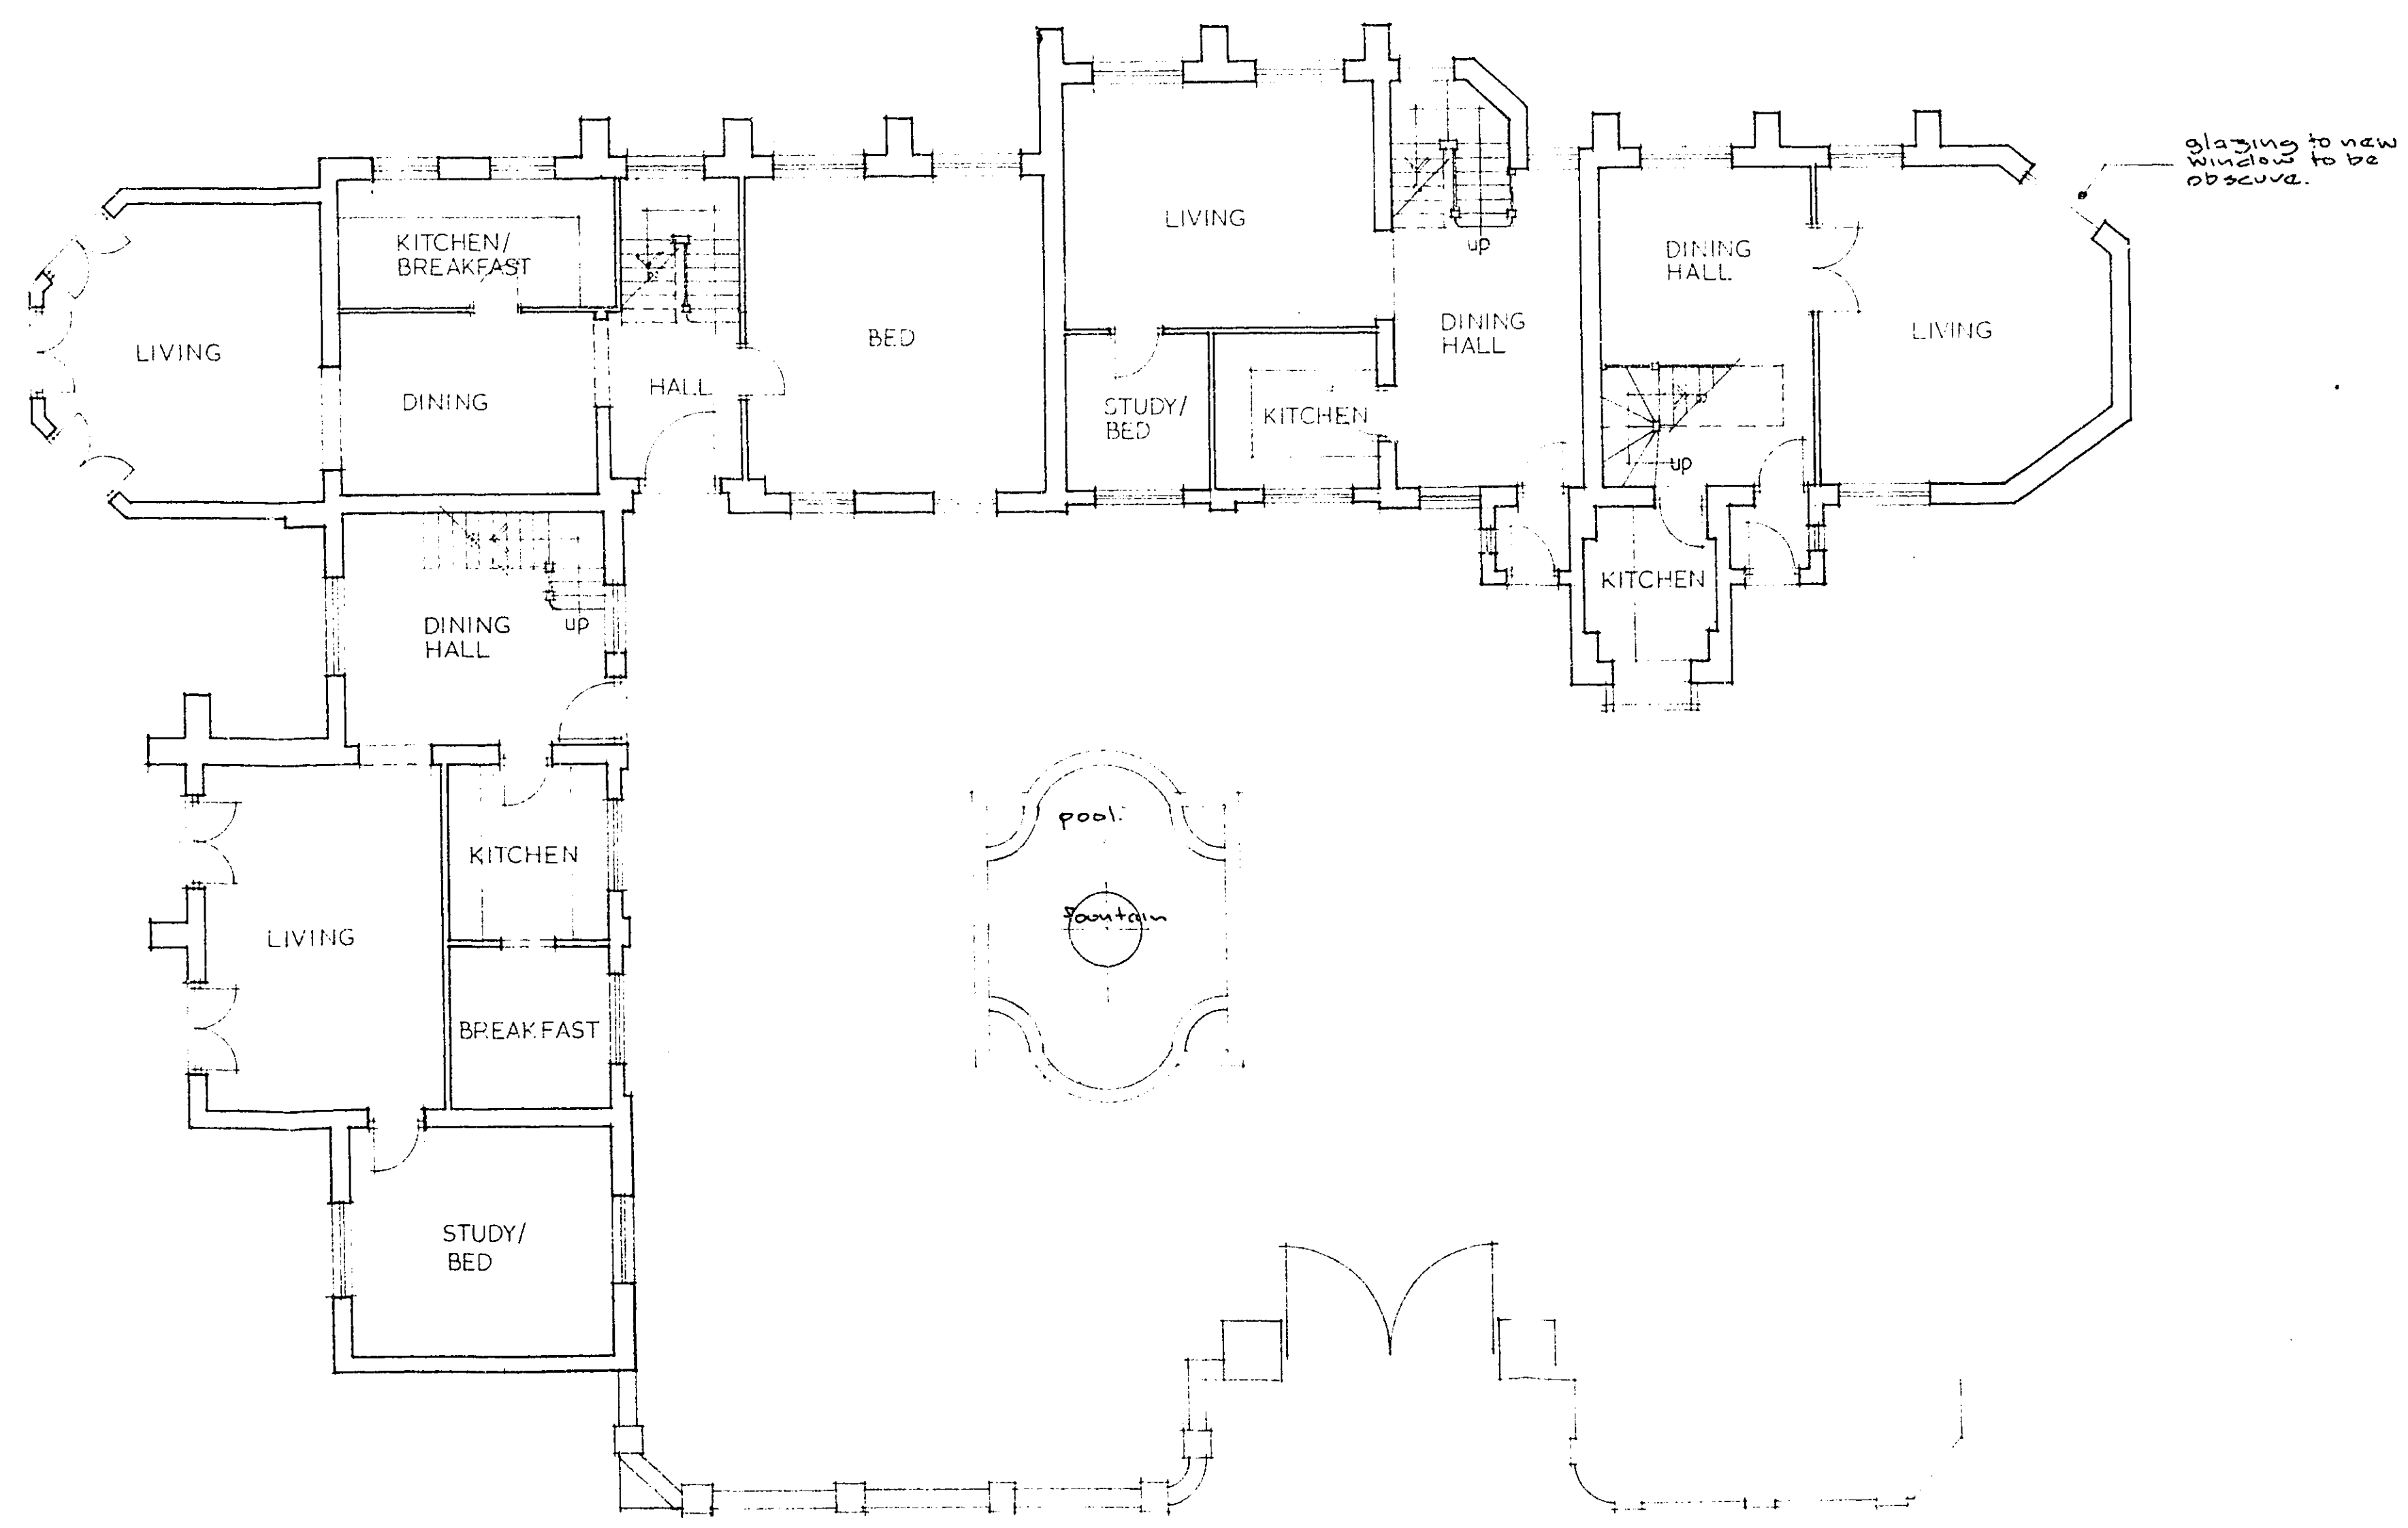

GROUND FLOOR PLAN

23 AUG 1989
 56/5-5/09
 23 AUG 1989
 Window omitted to living to 2 BED UNIT. Obscure glazing added to living to 2 BED UNIT. Existing Downward Window to Bedroom to 2 BED UNIT omitted. 2nd Downward Windows added to Bedroom to 2 BED UNIT.

REVISIONS

PROPOSED CONVERSION
 WARREN WOOD STABLES
 ESSENDON
 HERTS

PROPOSED GROUND FLOOR
 AND FIRST FLOOR PLAN

SCALE	DATE		
1:100	May 89	816.02	A
DRAWN			
G.D.J.			

BRYANT. LAING
 CHARTERED ARCHITECTS
 THE STUDIO
 MACKERYE END, HARPENDEN, HERTS AL5 5DR.
 TEL (0582) 461606
 FAX (0582) 461232



NO DIMENSIONS ARE TO BE SCALED FROM THIS DRAWING. CONTRACTORS, SUB-CONTRACTORS, AND SUPPLIERS MUST VERIFY ALL DIMENSIONS ON SITE BEFORE CARRYING OUT ANY WORK OR MAKING ANY SHOP DRAWING.



GARDEN ELEVATION (north east)



COURTYARD ELEVATION (south west)

OFFICE COPY

WILKIN HATFIELD D.C.
28 JUN 1989
S6/545/89LB

REVISIONS

PROPOSED CONVERSION
WARREN WOOD STABLES
ESSENDON
HERTS

PROPOSED ELEVATIONS

SCALE 1/100	DATE May 89	816.04
DRAWN d.d.j.		

BRYANT. LAING
CHARTERED ARCHITECTS
THE STUDIO
MACKERYE END, HARPENDEN, HERTS AL5 5DR.
TEL (0582) 461605
FAX (0582) 461232