




PLANNING FILES WHITECOTE, 13 CARBONE HILL, S6/860/89 2/2  
CUFFLEY.

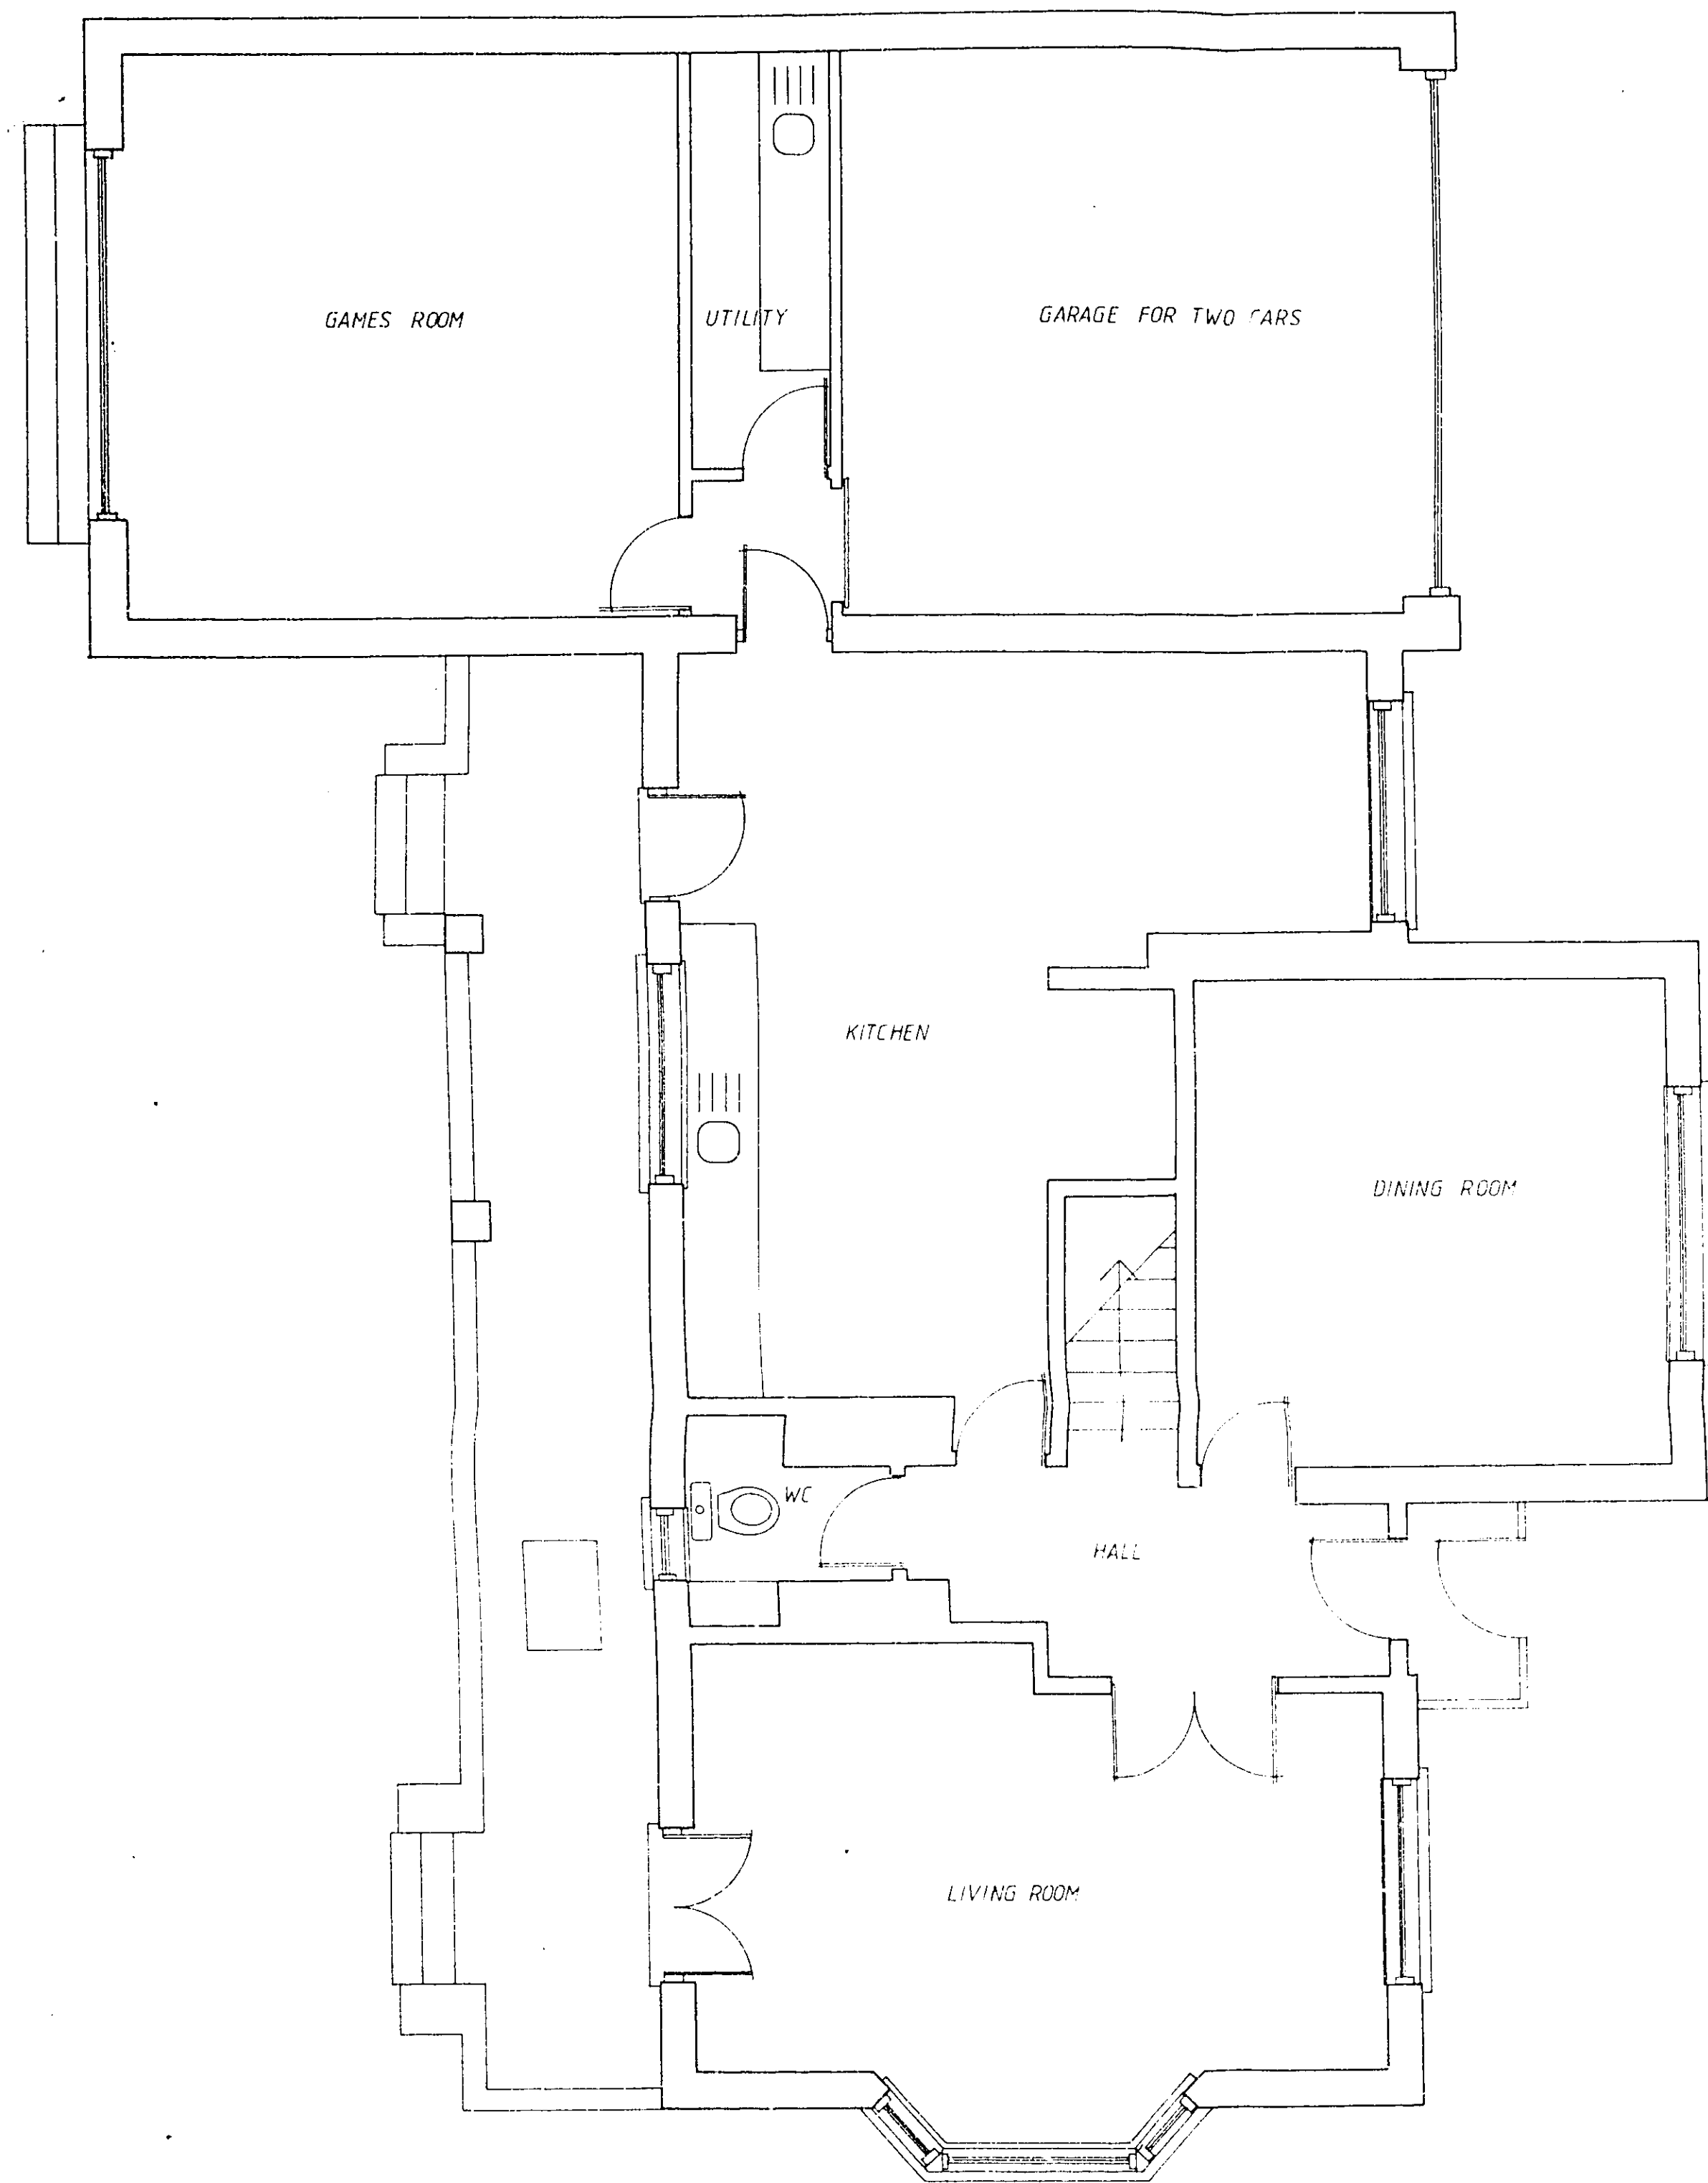

GROUND FLOOR

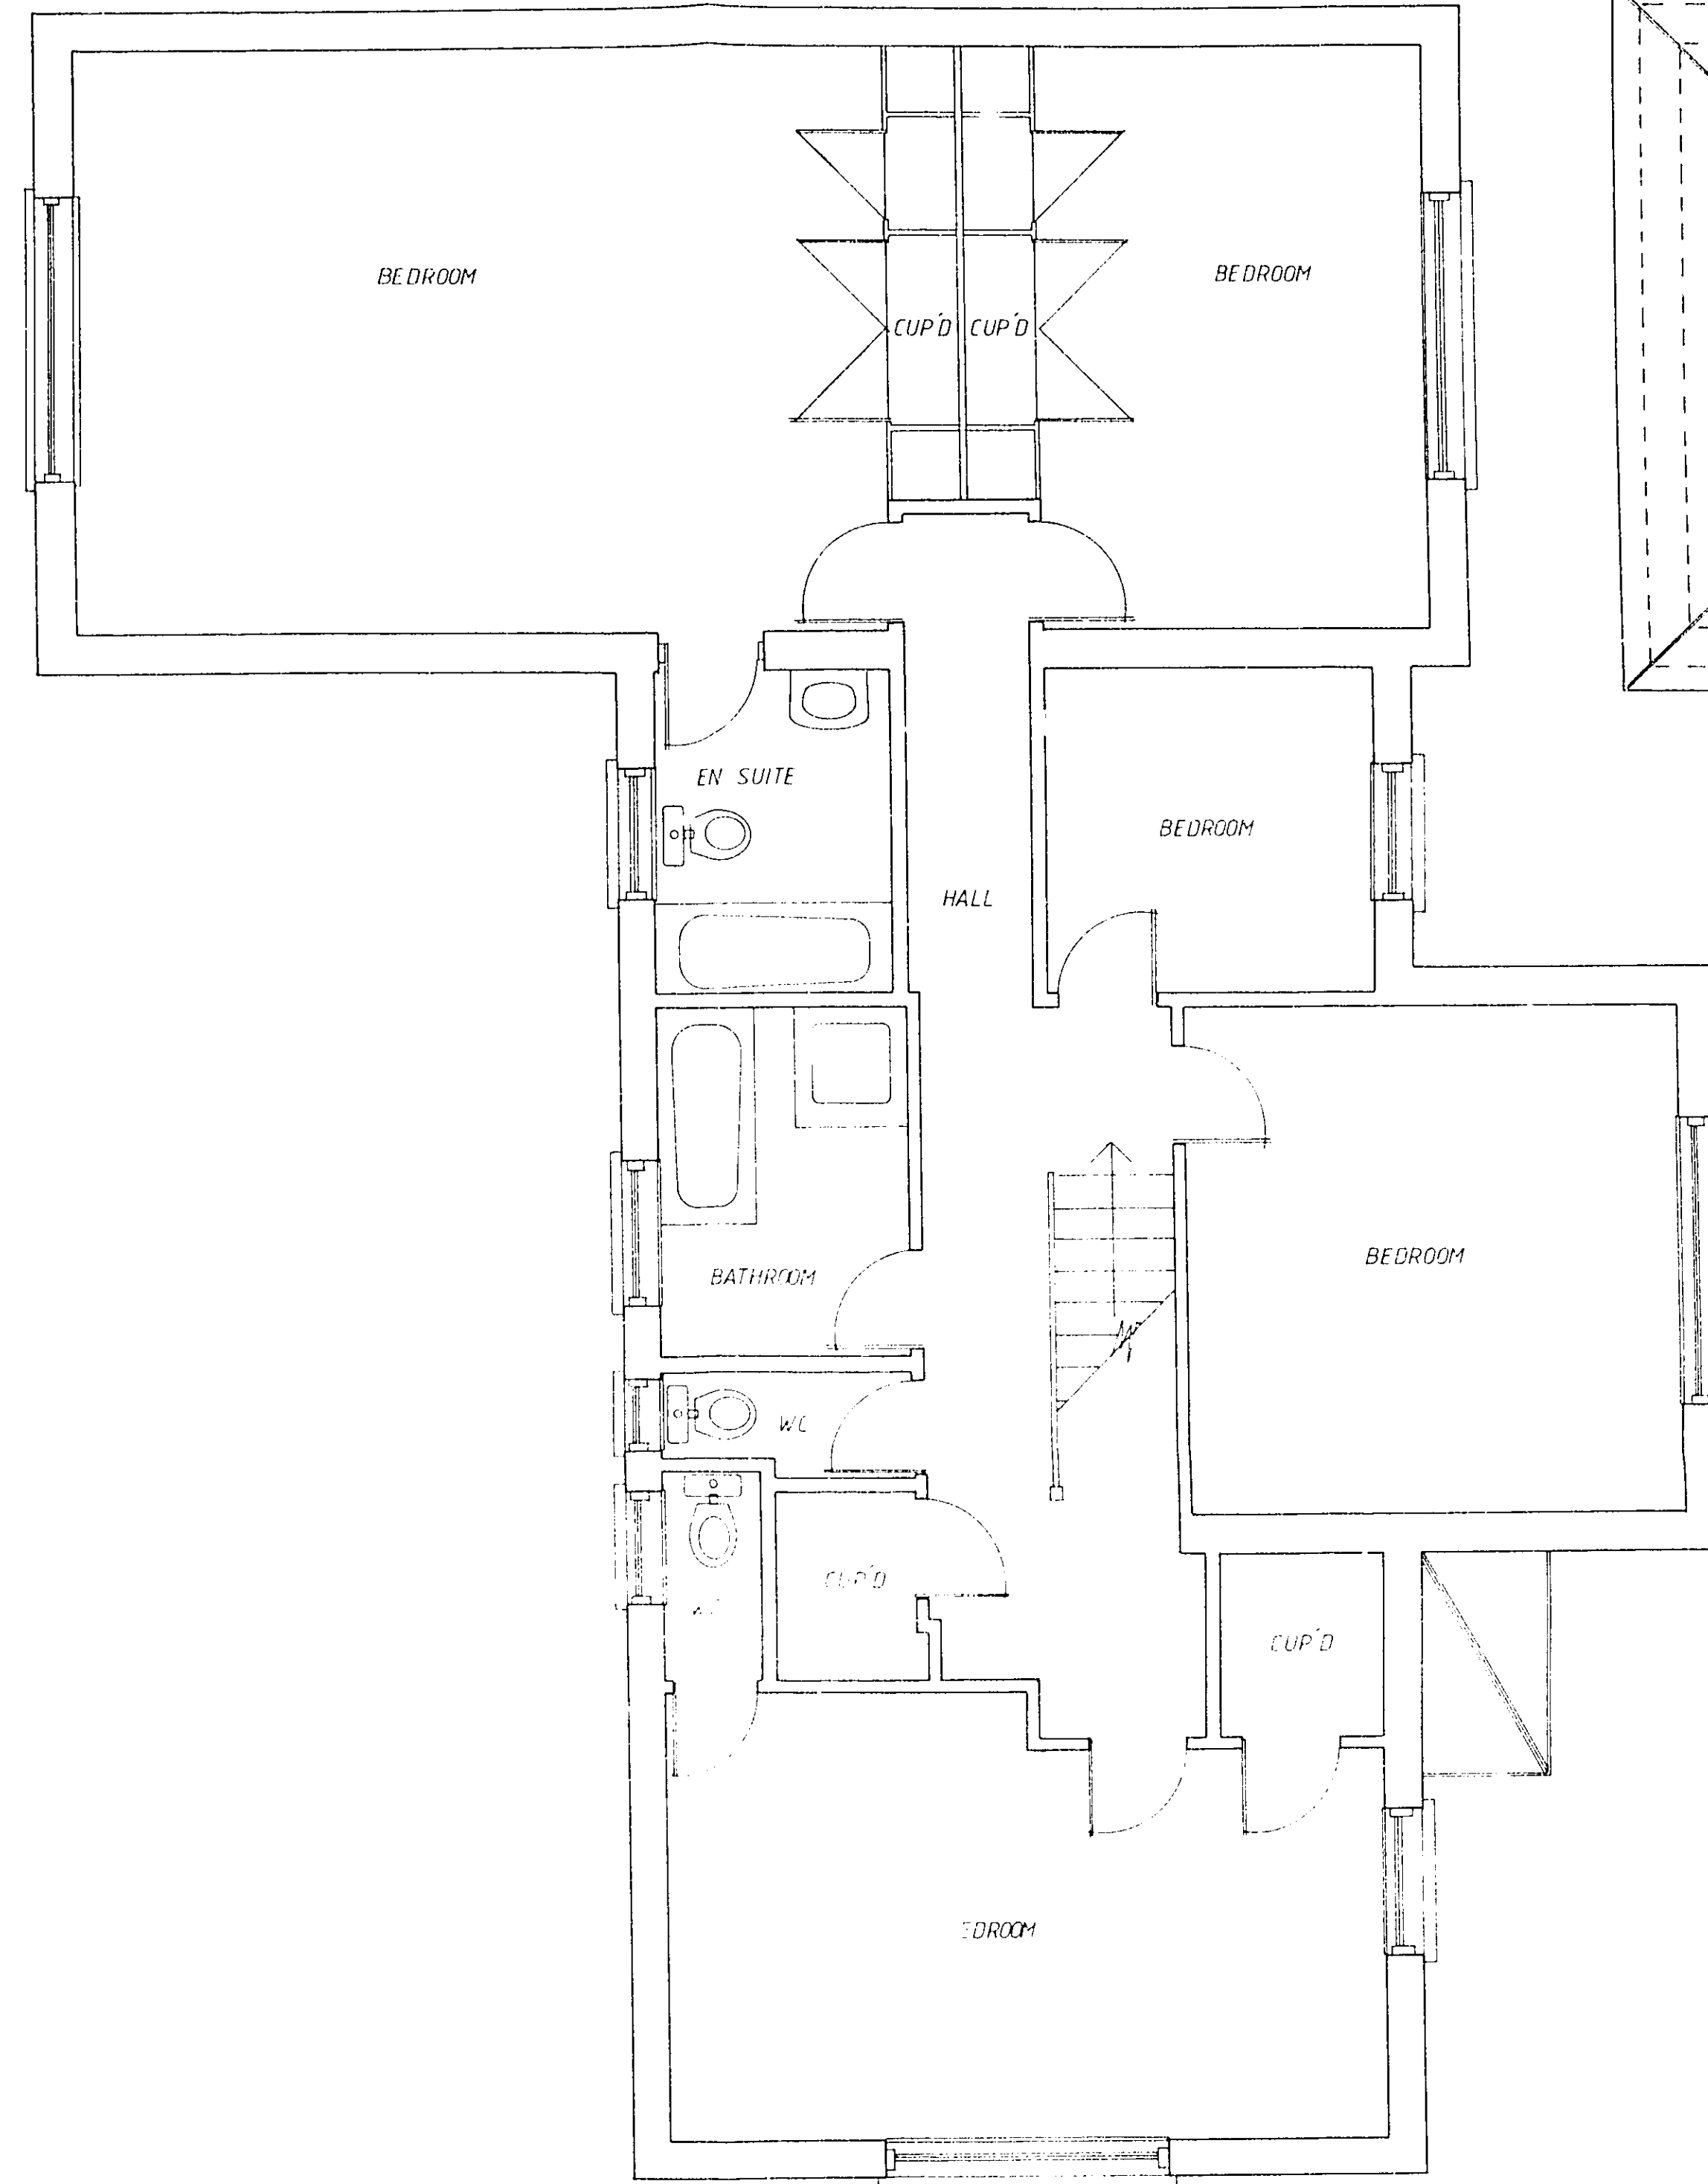

FIRST FLOOR

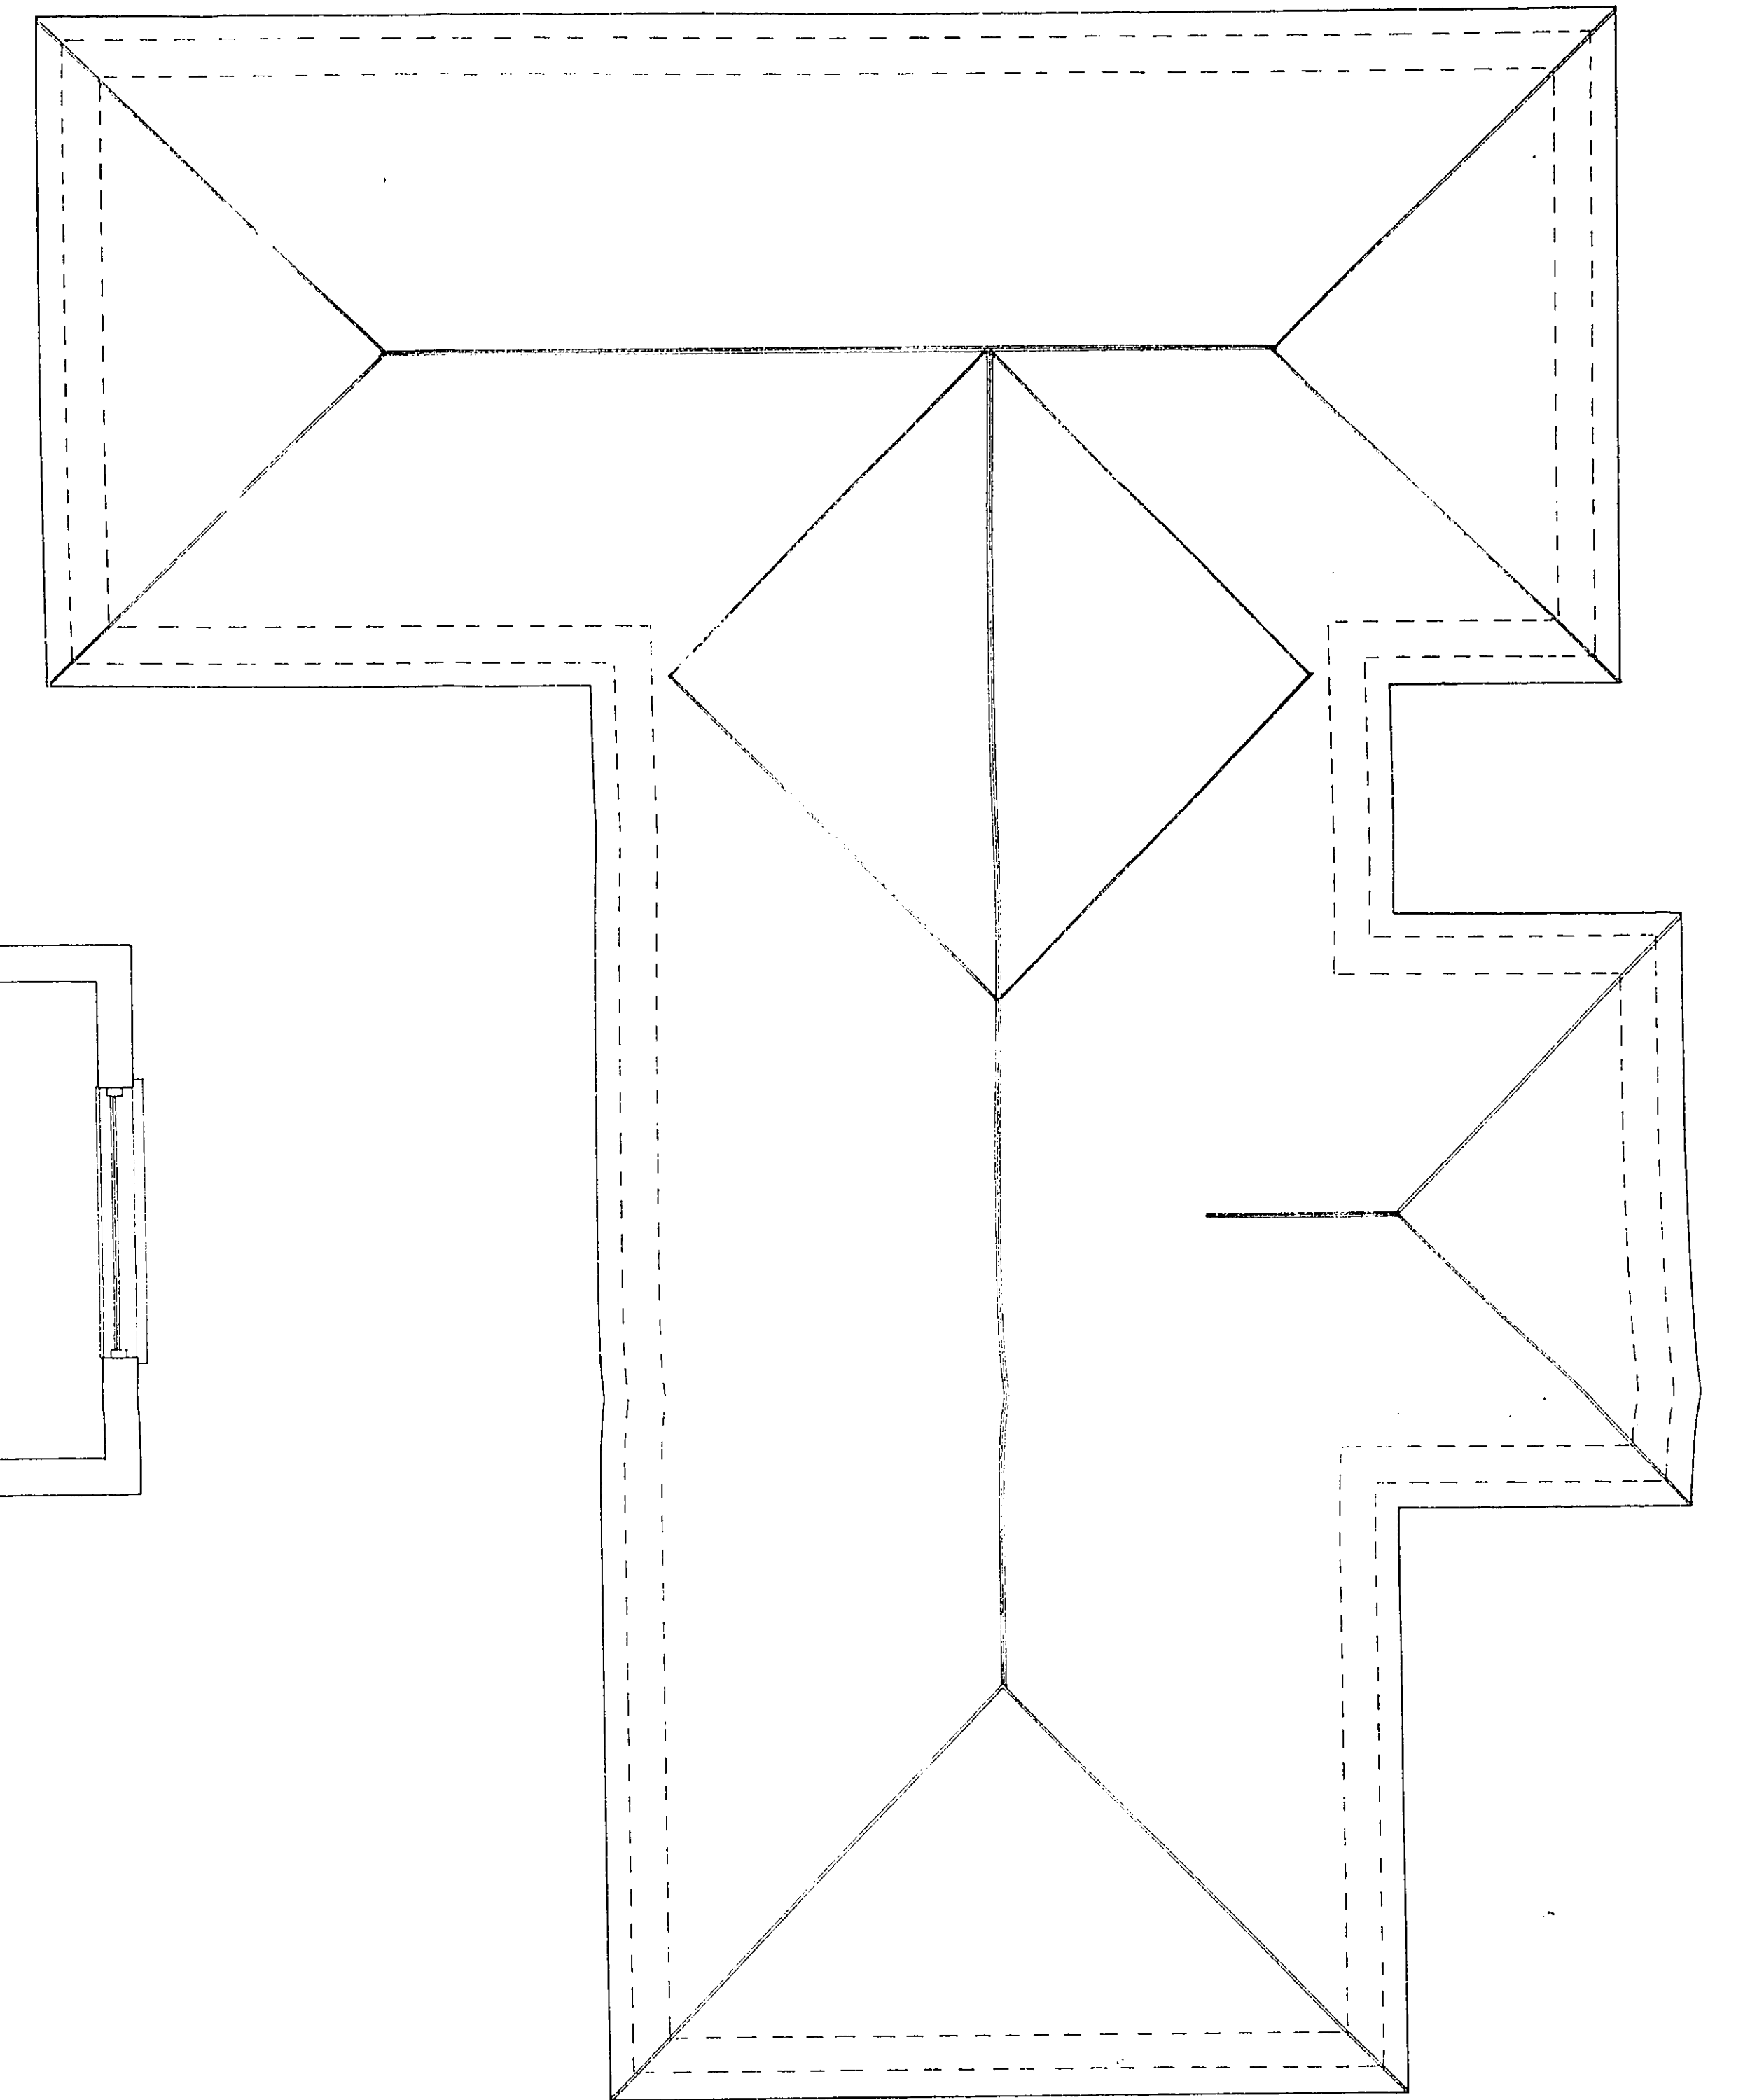

ROOF

29 SEP 1989

6/860/89

B.C. DESIGN  
DESIGN AND PLANNING

12 CHRISTCHURCH ROAD LONDON N8 9QL 340 9294

Client	MR MARGETSON
Project	WHITECOTE CABONE HILL CUFFLEY HERTS
Description	PROPOSED LAYOUT
Date	15 / 8 / 89
Job No	8909/02
Scale	1 : 50
Drawn by	SD

This drawing is the property of bcdesign and may not be reproduced without written consent.  
No dimensions to be taken from this drawing.

PROPOSED LAYOUT

A1

A2

A3

A4

A4

A4

A4

A3

A2

A1

