


Existing



Car Park Elevation

Scale 1:50

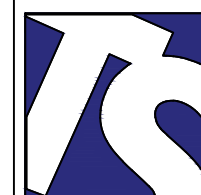

Technical Signs
 Floor 1 - Unit 3
 Hille Business Centre
 132 St Albans Road
 Watford, Herts, WD24 4AE
 Tel: 01923 811999
 Fax: 01923 811998
 E-mail: info@technicalsigns.co.uk

Client Wagamama

Address/Job details
 Unit 63 The Galleria
 Comet Way
 Hatfield
 AL10 0XY
 Existing Signs

Job No

Drawn by DN Date 16/02/23

Scale As specified (A3) Drawing No 596704-1 Rev