




Proposed



Car Park Elevation

Scale 1:50

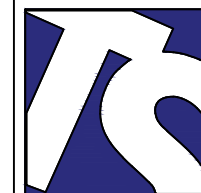

Technical Signs
 Floor 1 - Unit 3
 Hille Business Centre
 132 St Albans Road
 Watford, Herts, WD24 4AE
 Tel: 01923 811999
 Fax: 01923 811998
 E-mail: info@technicalsigns.co.uk

Client **Wagamama**
 Address/Job details
 Unit 63 The Galleria
 Comet Way
 Hatfield
 AL10 0XY
 Proposed Signs

Job No
 Drawn by **DN** Date **16/02/23**

Scale **As specified (A3)** Drawing No **596704-3** Rev