


Proposed



Side Elevation
Scale 1:50

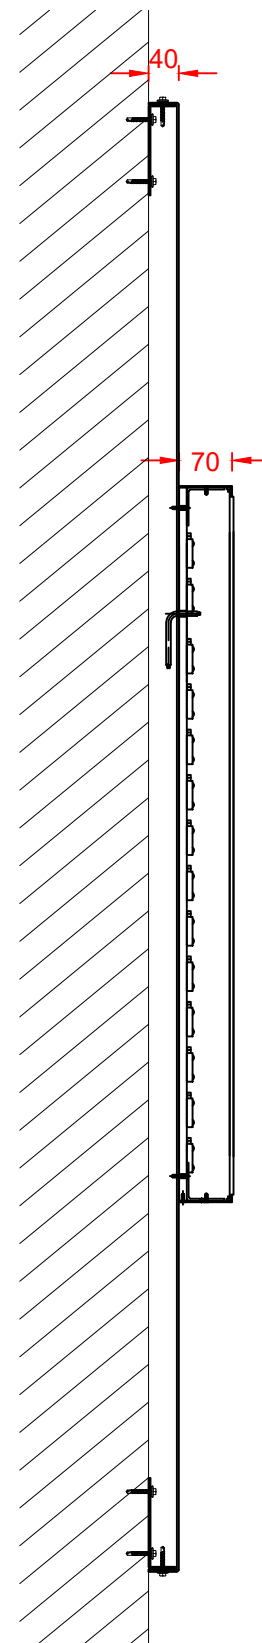

Section A-A through the text
Scale 1:10
Folded and welded 2.5mm aluminium fascia panel is finished satin black-grey RAL 7021 with built-up letters mounted to the face.

Letters manufactured with 1.2mm descaled stainless steel face rims and returns finished black with rebated 5mm 030 opal acrylic faces.

Letters are internally fitted with low energy cool white LEDs for face illumination.

Star is made the same but is finished red RAL 3020, has a red acrylic face and is face illuminated by low energy red LEDs.



	Technical Signs Floor 1 - Unit 3 Hille Business Centre 132 St Albans Road Watford, Herts, WD24 4AE Tel: 01923 811999 Fax: 01923 811998 E-mail: info@technicalsigns.co.uk		Client Wagamama Address/Job details Unit 63 The Galleria Comet Way Hatfield AL10 0XY Proposed Signs
	Job No		Date 16/02/23
	Drawn by DN	Scale As specified (A3)	
	Drawing No 596704-4	Rev	As specified (A3)