
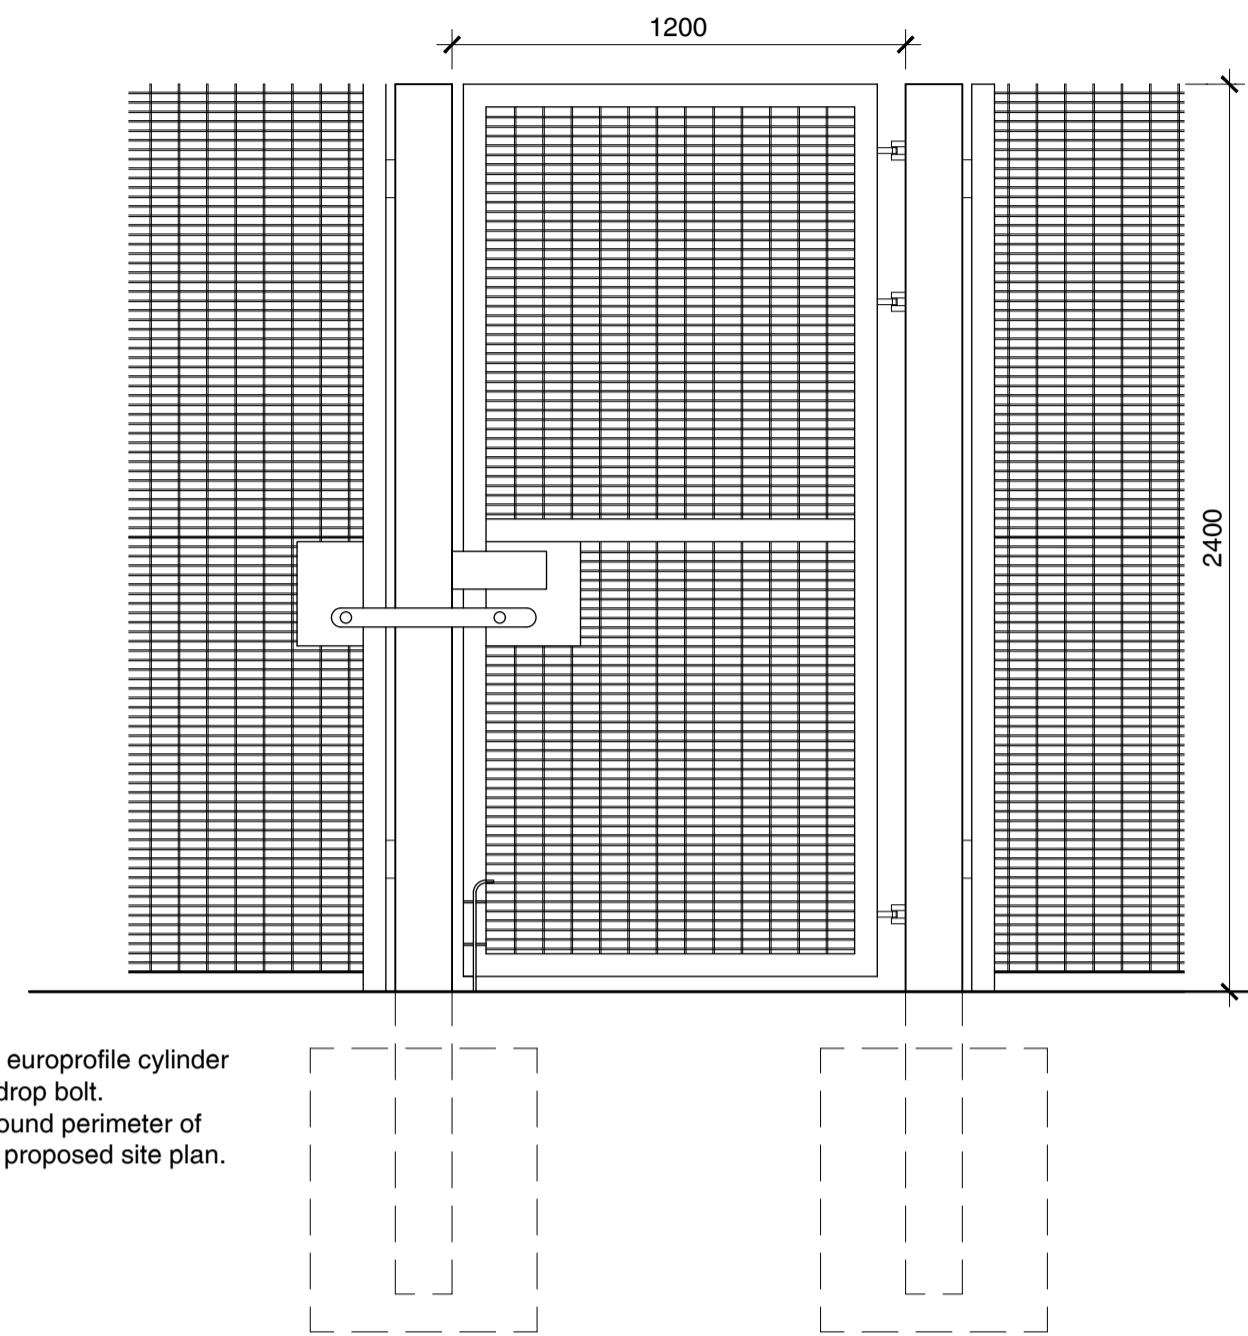



notes

this drawing and design is the copyright of aja architects llp and must not be reproduced in part or in whole without prior written consent. contractors must verify all dimensions on site before commencing work or preparing shop drawings. If in doubt! ASK.
Where this drawing contains any Ordnance Survey mapping material, it has been reproduced under license number 100052276. Ordnance Survey © Crown copyright!

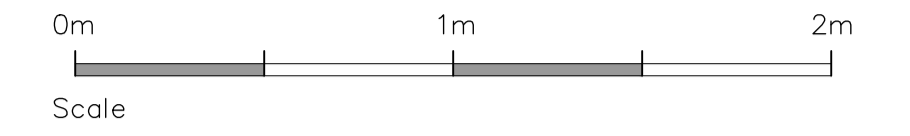

Single gate complete with europrofile cylinder lock with cover plate and drop bolt.
2.4m high paladin fence round perimeter of service yard as shown on proposed site plan.
Colour: PPC Green

SINGLE GATE

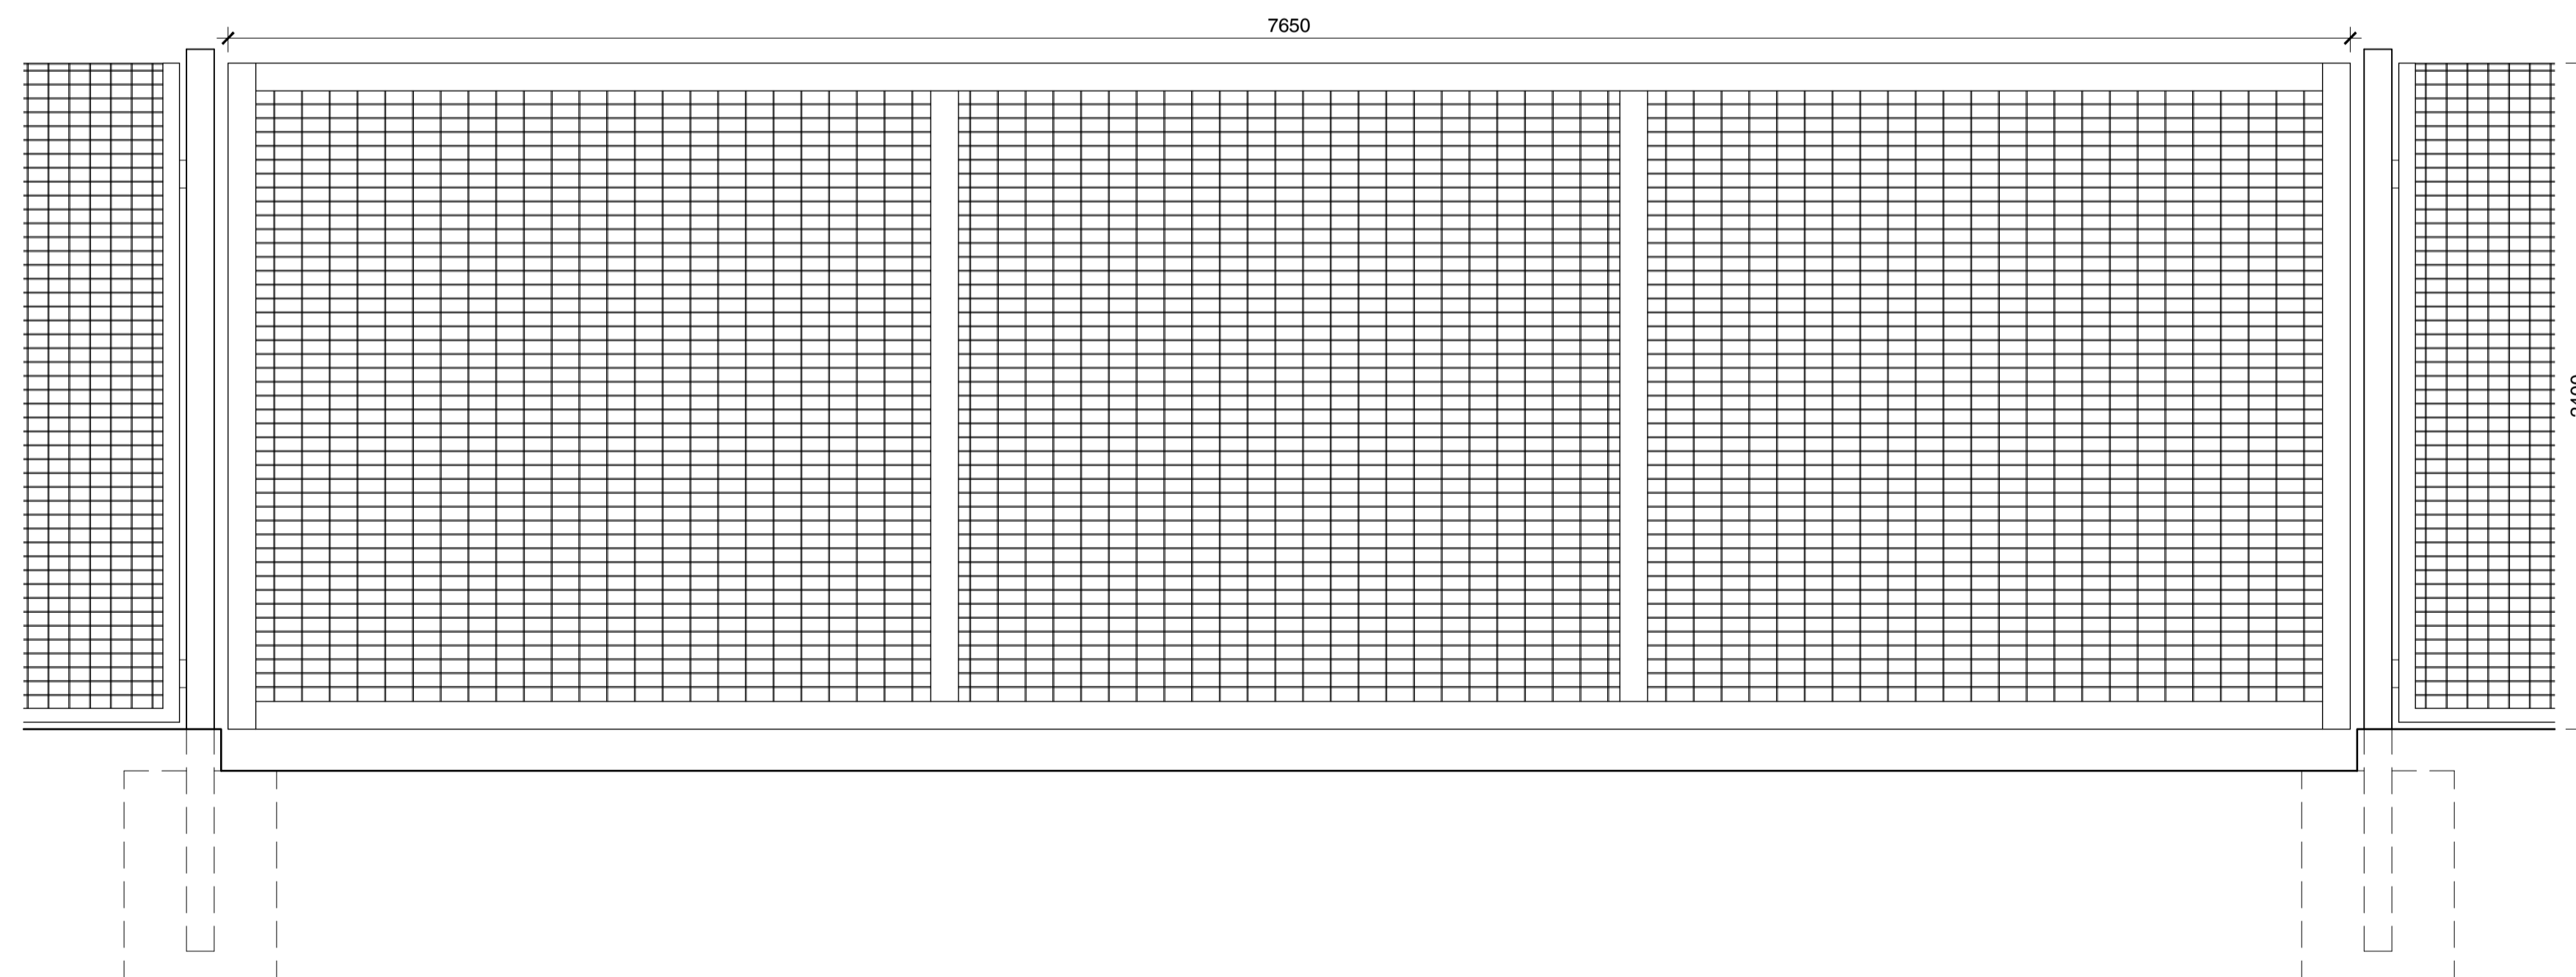

Sliding gate in paladin fence to vehicle entrance into service yard.
Colour: PPC Green

no.	date	revision	by
A	06/04/17	Scale bar added	up



aja architects llp
1170 Elliott Court
Herald Avenue
Coventry Business Park
COVENTRY CV5 6UB
T: 024 7625 3200
F: 024 7625 3210
E: aja@aja-architects.com
W: www.aja-architects.com

aja architects llp is a limited liability partnership registered in England No. OC326721
client



project
Proposed Unit
Plot 5000
Hatfield Business Park

drawing

Proposed Gates

scale	1:20 @ A1	drawn	up
checked	spp	date	24/03/17

no
6050 - 094 Rev A
PLANNING