

KEY

- SITE BOUNDARY
- EXISTING BUILDING FOOTPRINT

SOFTWORKS

- EXISTING TREES
- EXISTING TREES ALONG BOUNDARY
- EXISTING SHRUB PLANTING
- EXISTING AMENITY GRASS

NOTES:
THIS LAYOUT HAS BEEN PREPARED WITHOUT A SITE AND TREE SURVEY. AFTER THESE SURVEYS HAVE BEEN CARRIED OUT THIS PROPOSAL WILL NEED TO BE UPDATED.

AECOM

PROJECT
Eisai Manufacturing Ltd (EML) Facility Expansion

CLIENT
Eisai Manufacturing Ltd (EML)

CONSULTANT
AECOM
The Colmore Building
Colmore Circus
Queensway
Birmingham B4 6AT
T:+44-121-210-0700
www.aecom.com

- NOTES**
- ALL DIMENSIONS ARE IN METRES AND ALL LEVELS IN METRES ABOVE ORDINANCE DATUM UNLESS NOTED OTHERWISE.
 - THIS DRAWING IS TO BE READ IN CONJUNCTION WITH ALL OTHER SCHEME DRAWINGS AND DOCUMENTS.
 - THIS DRAWING IS TO BE USED FOR THE STATED PURPOSE OF ISSUE ONLY AND MUST NOT BE USED FOR ANY OTHER PURPOSE THAN THAT INDICATED.
 - ONLY WRITTEN DIMENSIONS SHALL BE USED. CRITICAL DIMENSIONS AND LEVELS SHALL BE VERIFIED ON SITE BY THE CONTRACTOR PRIOR TO WORK COMMENCEMENT.
 - ANY DISCREPANCIES IN DIMENSIONS OR DETAILS ON OR BETWEEN THESE DRAWINGS SHALL BE DRAWN TO THE ATTENTION OF THE PROJECT MANAGER FOR CLARIFICATION.

ISSUE/REVISION

I/R	DATE	DESCRIPTION	BY	CK	AP
P01	31/05/2022	PLANNING ISSUE	DG	SP	JK
P02	07/07/2022	UPDATED SITE BOUNDARY	SP	SP	JK

PROJECT NUMBER
60681916


SHEET TITLE
EML FACILITY EXPANSION

EXISTING CONDITIONS

SHEET NUMBER
60681916-ACM-XX-DR-L-006001

SCALE
1:500 @ A1

REVISION
P02

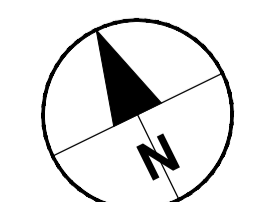

This drawing has been prepared for the use of AECOM's client. It may not be used, modified, reproduced or relied upon by third parties, except as agreed by AECOM or as required by law. AECOM accepts no responsibility, and denies any liability, whatsoever, to any party that uses or relies on this drawing without AECOM's express written consent. Do not scale this document. All measurements must be obtained from the stated dimensions.