


NOTE: DO NOT SCALE FROM THIS DRAWING
 THIS DRAWING REQUIRES:
 • ALL DIMENSIONS TO BE VERIFIED ON SITE
 • APPROVAL BY CLIENT, LANDLORD, BUILDING CONTROL & FIRE OFFICER

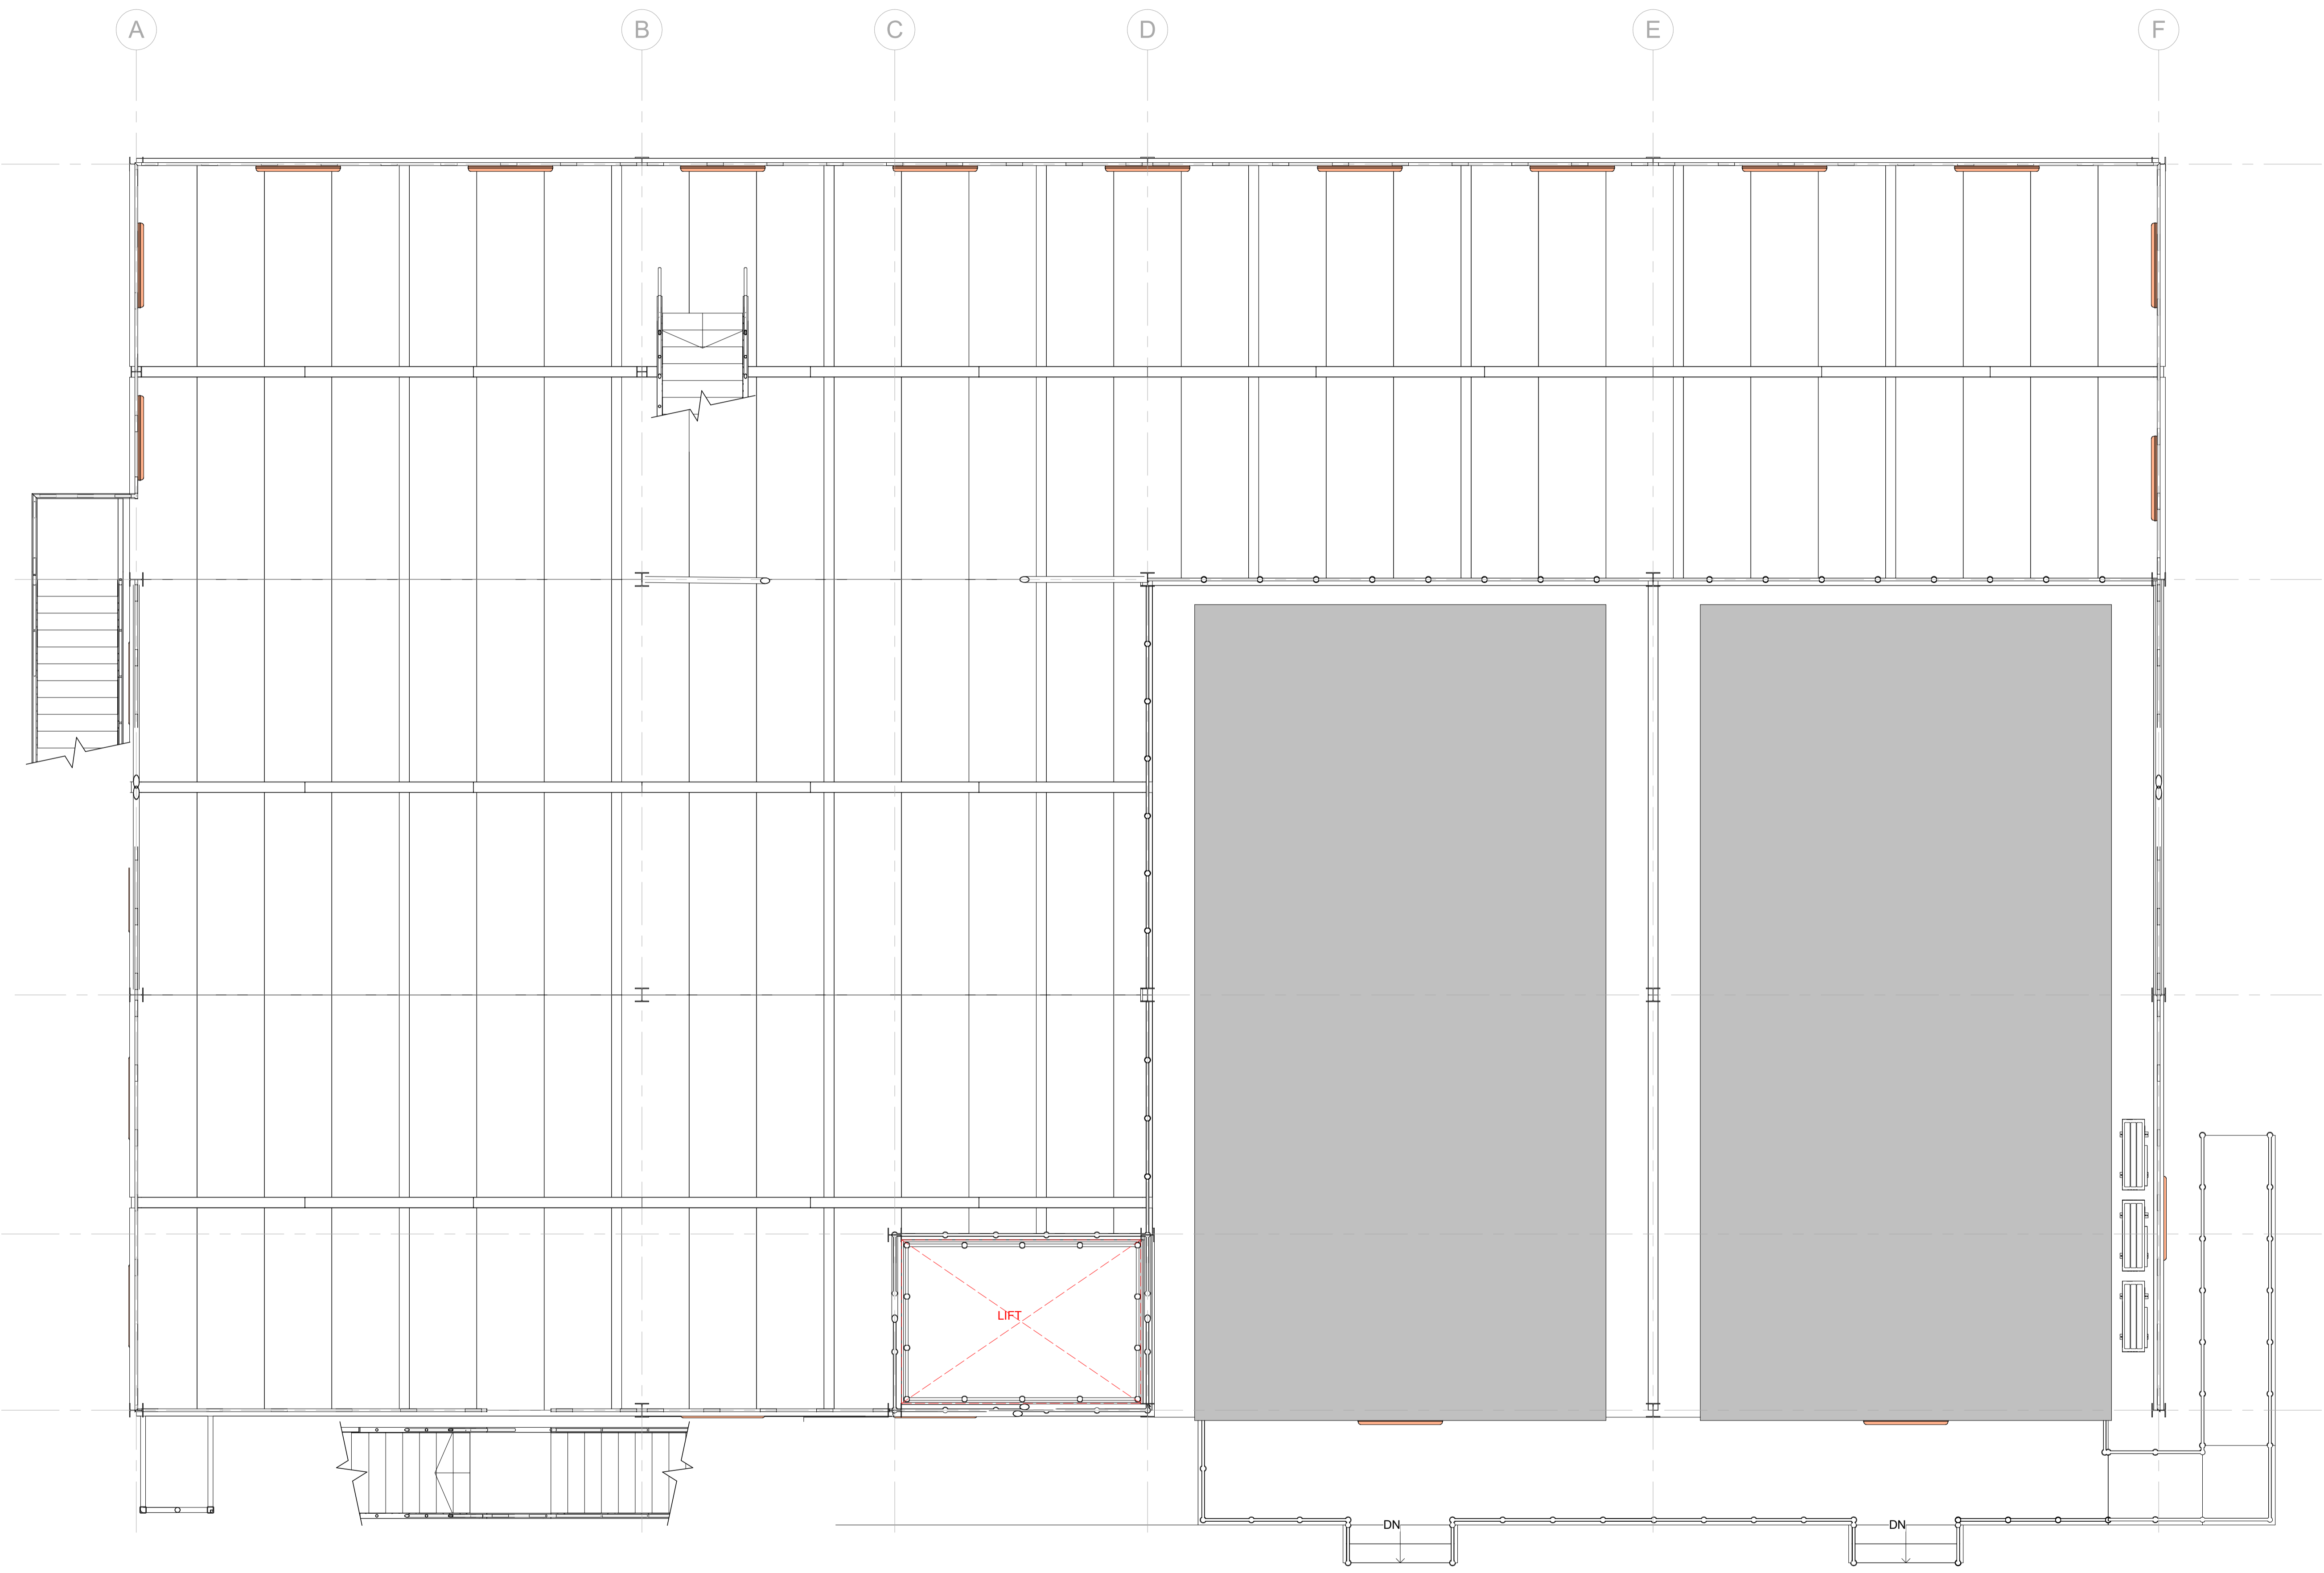

1 Level 01
 153 1 : 50

B	Design Revision Update 3	MB	24.03.23
A	Design Revision Update 2	MB	23.03.23
ISSUE	DESCRIPTION	DRWN	DATE

MODUS:

Gordon House
 Greencoat Place
 London SW1P 1PH

T: +44 20 7828 9009
 info@modusgroup.com
 www.modusgroup.com

CLIENT:
Inmarsat

SITE ADDRESS:
 ARQIVA, BROOKMANS PARK,
 GREAT NORTH ROAD, HATFIELD
 HERTFORDSHIRE, AL9 6NE

PROJECT No.	FLOOR	REV.
6101	00	B
SCALE:	DRAWN BY:	DATE:
As indicated@A1		24.03.23

INFORMATION ONLY

DRAWING TITLE
Level 01 - Steel Platform Floorplans
SHEET NUMBER
I- PL- 153- 00

