
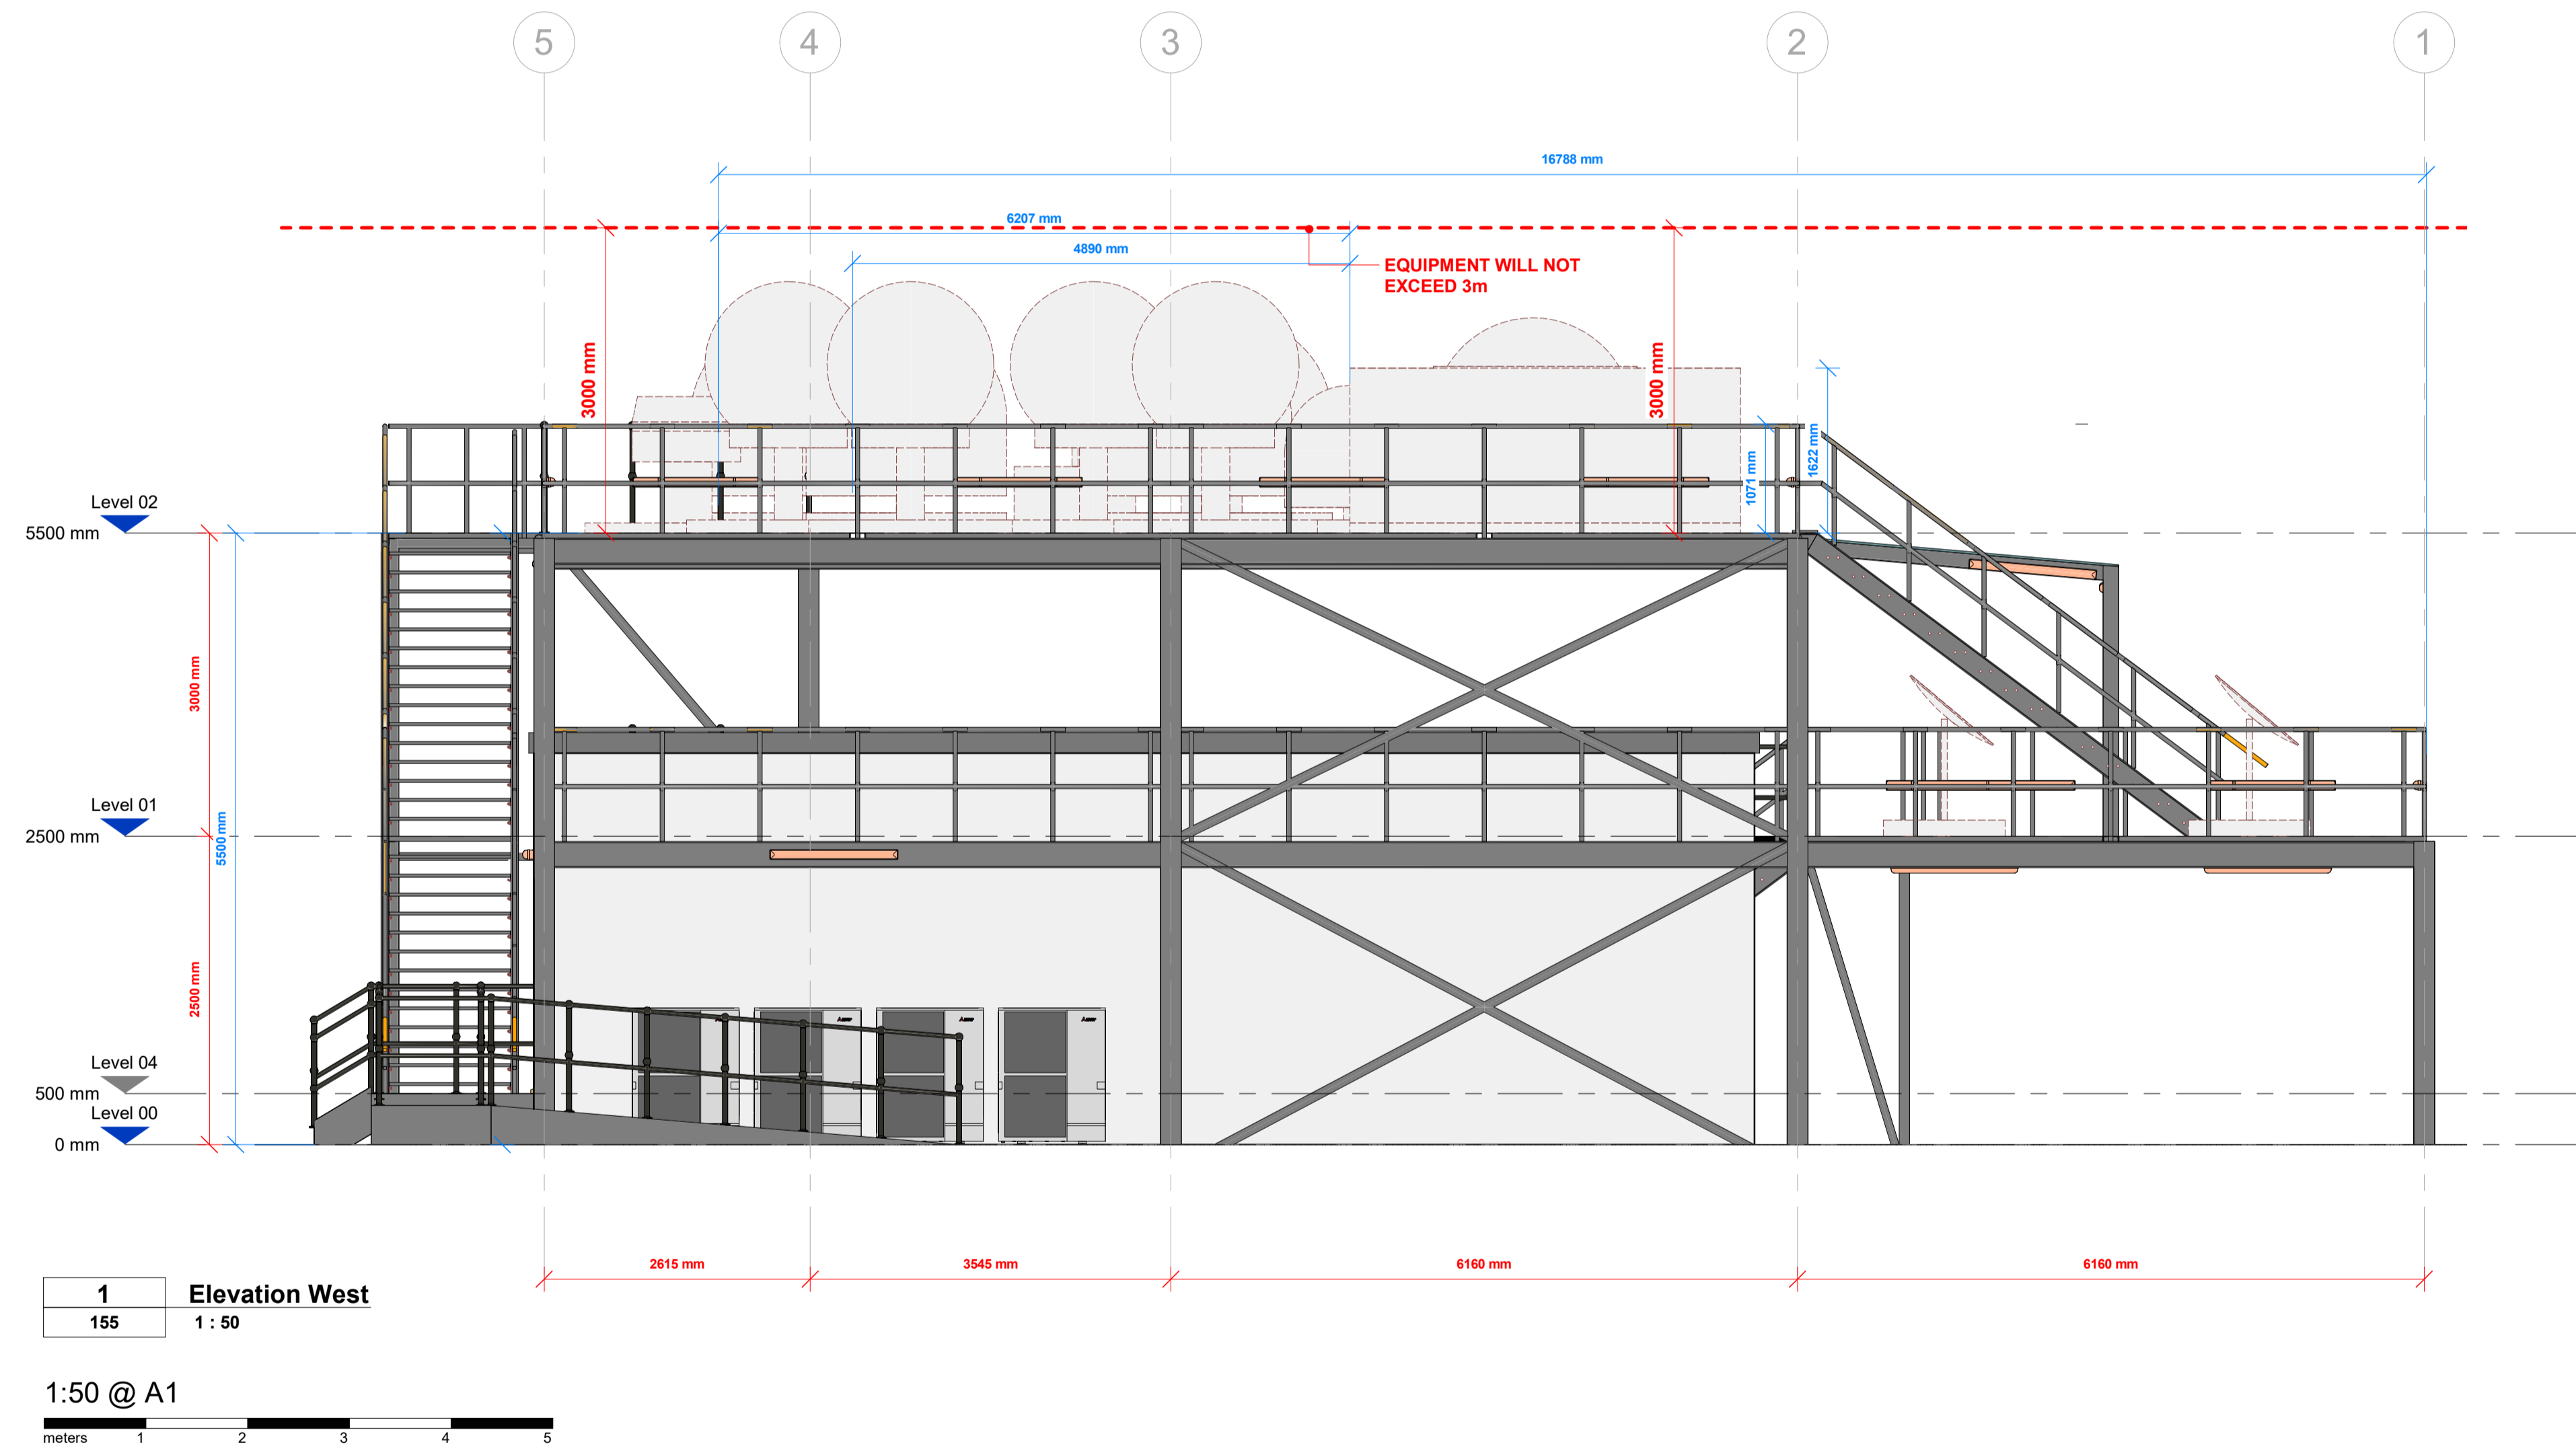


**NOTE: DO NOT SCALE FROM THIS DRAWING**  
 THIS DRAWING REQUIRES:  
 • ALL DIMENSIONS TO BE VERIFIED ON SITE  
 • APPROVAL BY CLIENT, LANDLORD, BUILDING CONTROL & FIRE OFFICER

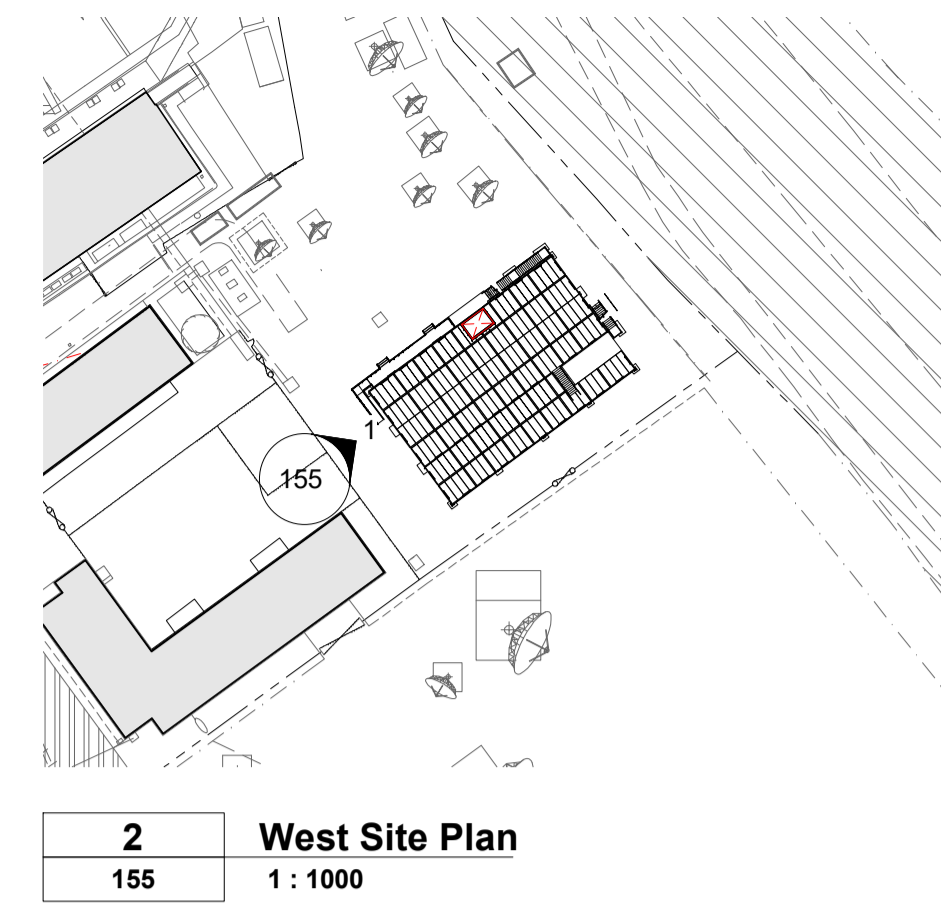

B	Design Revision Update 3	MB	24.03.23
A	Design Revision Update 2	MB	23.03.23
ISSUE	DESCRIPTION	DRWN	DATE

# MODUS:

Gordon House  
Greencoat Place  
London SW1P 1PH

T: +44 20 7828 9009  
info@modusgroup.com  
www.modusgroup.com

CLIENT:  
Inmarsat

SITE ADDRESS:  
ARQIVA, BROOKMANS PARK,  
GREAT NORTH ROAD, HATFIELD  
HERTFORDSHIRE, AL9 6NE

PROJECT No.	FLOOR	REV.
<b>6101</b>	<b>00</b>	<b>B</b>
SCALE:	DRAWN BY:	DATE:
As indicated@A1		24.03.23

INFORMATION ONLY	
DRAWING TITLE	
Steel Platform Elevations West	
SHEET NUMBER	
I- PL- 155- 00	