



First Floor Layout

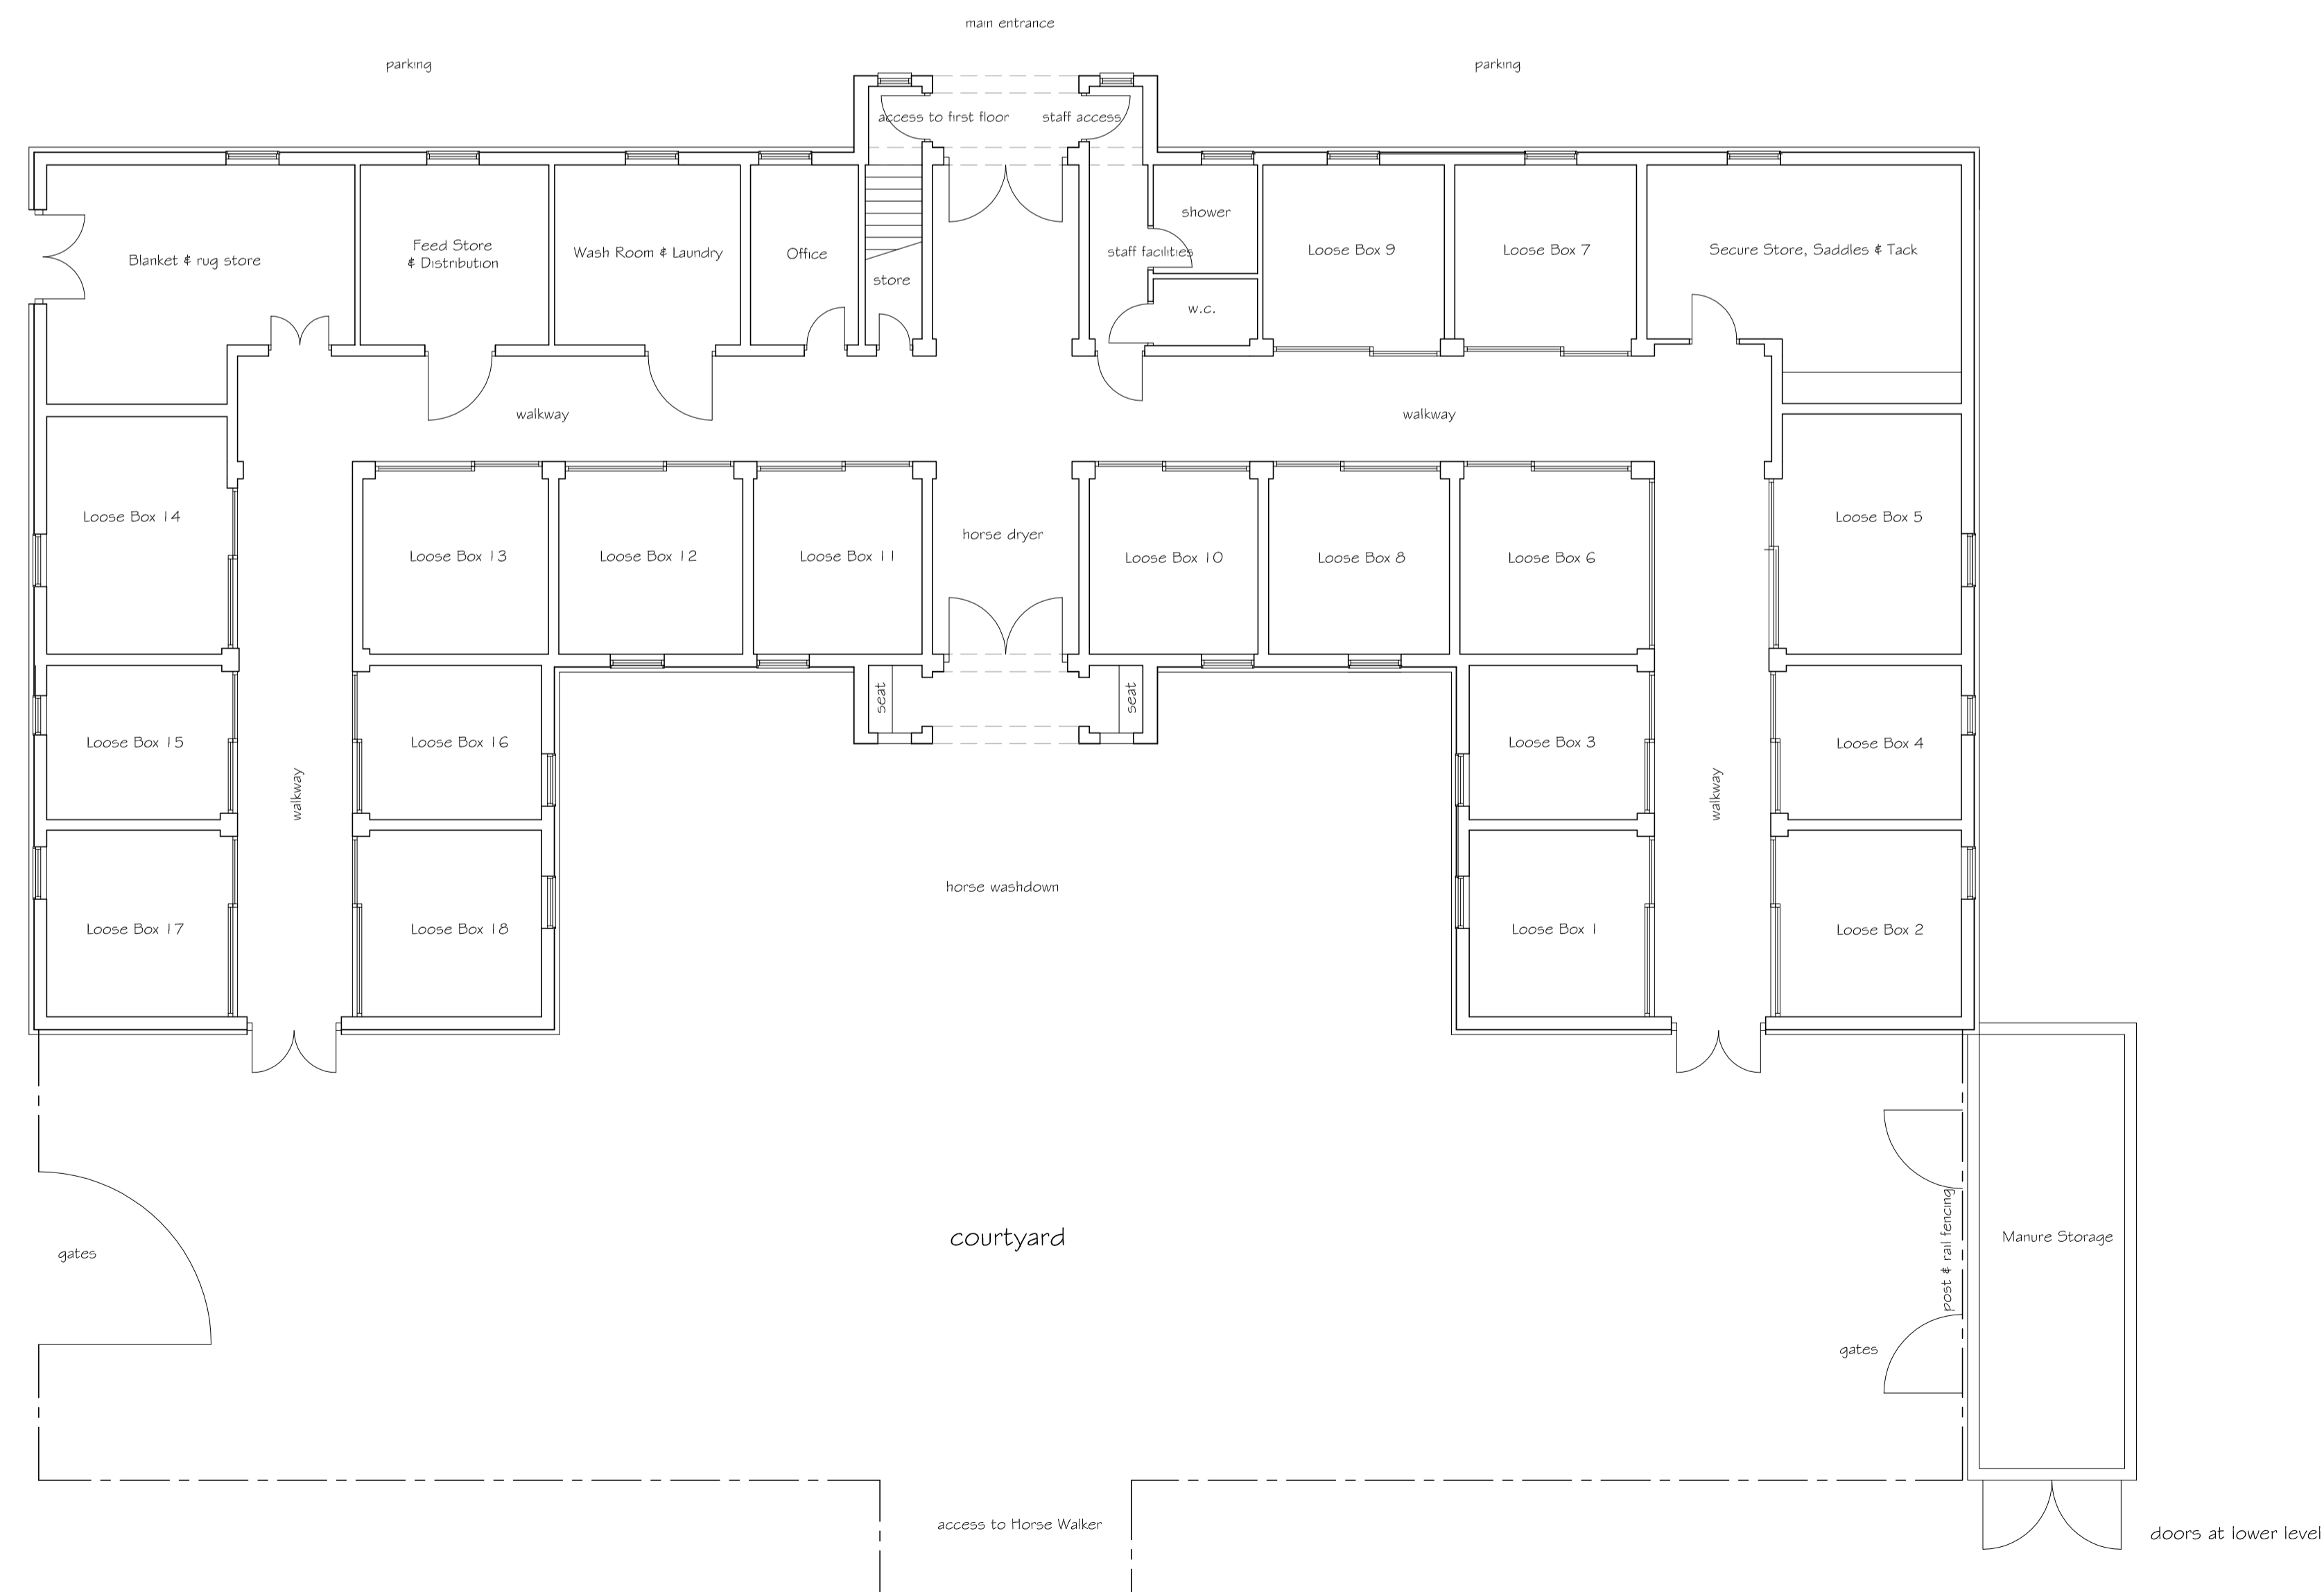

Ground Floor Layout

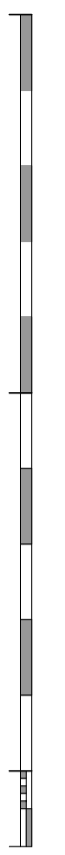

Revision _____ Date _____

PNA

2 The Coach House, Comeybury Farm
Emine Street, Buntingford, Herts, SG9 9RS
01763 271292 / 01707 276595
email : info@pna.eclipse.co.uk

Job Title
Warrenwood Manor
Hornbeam Lane
Essendon, Herts

Drawing Title
Stables Accommodation
Ground & First Floor Layouts
Existing

Date August 2020 Scale 1:100 @ A1

Job No 770 Drawing No 211

Copyright (c) PNA