


First Floor Layout



Ground Floor Layout

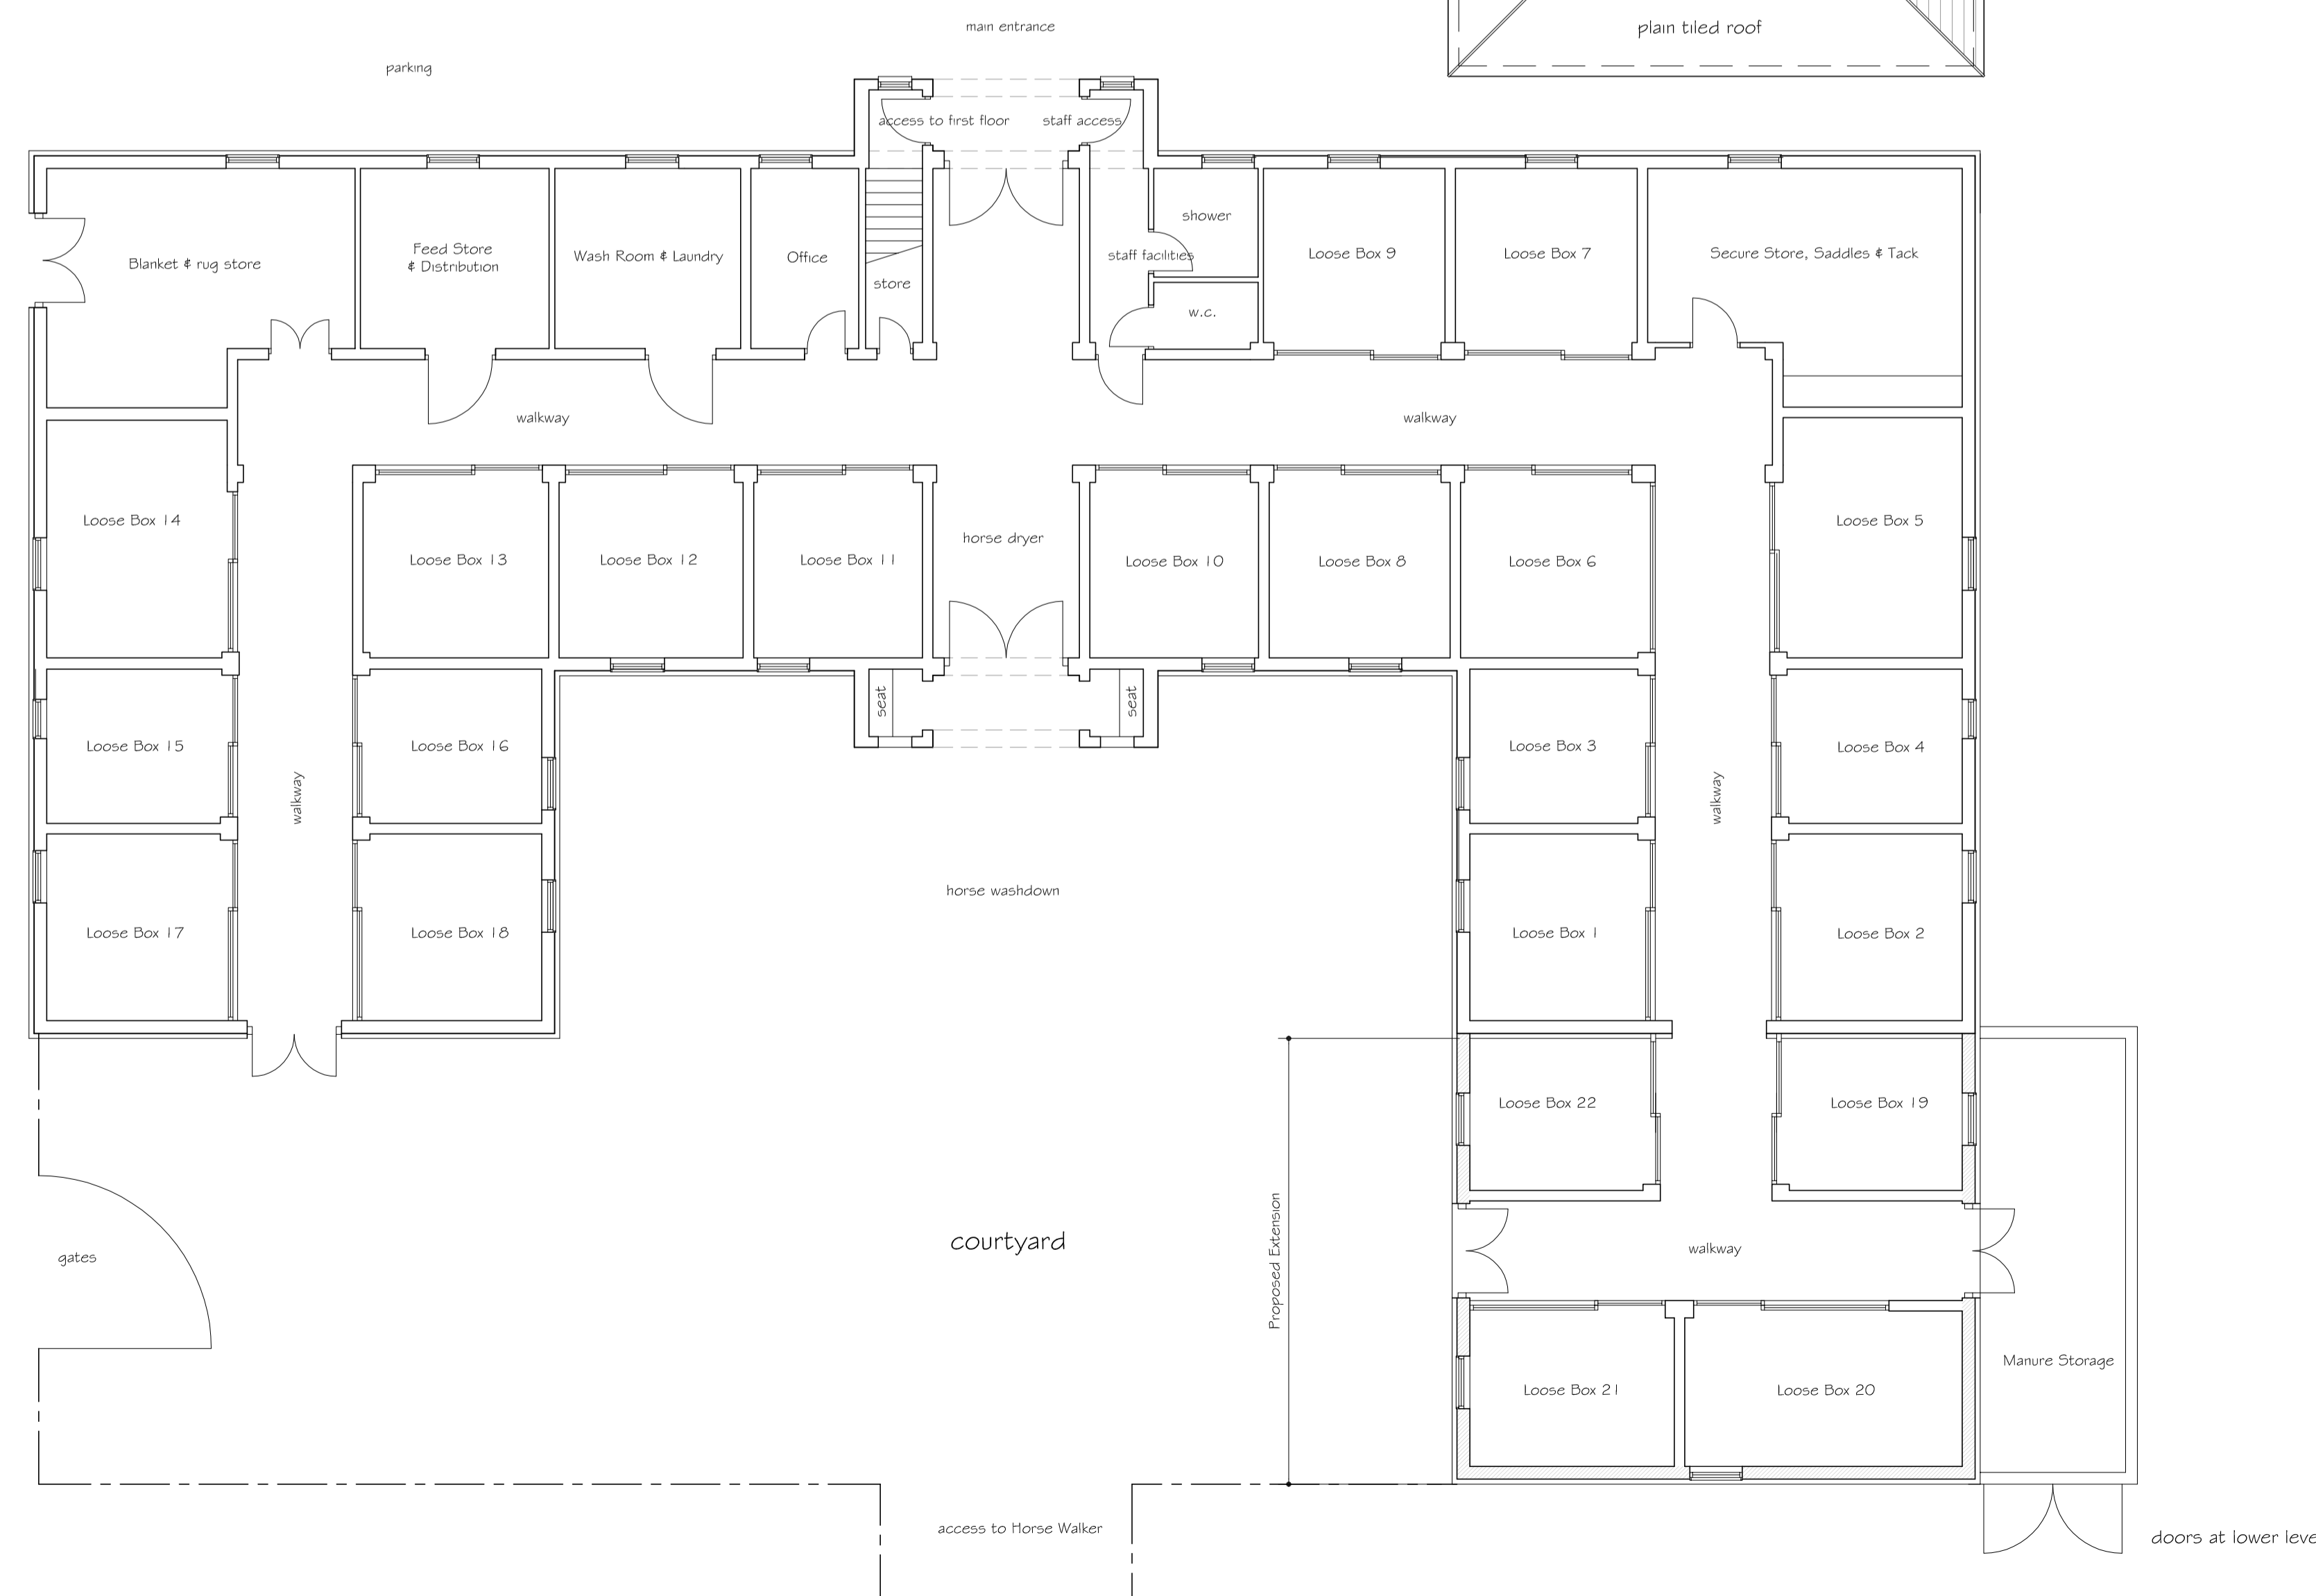

Revision \_\_\_\_\_ Date \_\_\_\_\_

**PNA**

2 The Coach House, Comeybury Farm  
Emine Street, Buntingford, Herts, SG9 9RS  
01763 271292 / 01707 276595  
email : info@pna.eclipse.co.uk

Job Title  
Warrenwood Manor  
Hornbeam Lane  
Essendon, Herts

Drawing Title  
Stables Accommodation  
Ground & First Floor Layouts  
Proposed

Date August 2020 Scale 1:100 @ A1

Job No 770 Drawing No 213

Copyright (c) \_\_\_\_\_