

Copyright (c)  
Do Not Scale

Job No 703  
Drawing No SP1A

Date August 2017  
Scale 1:200@A1

Drawing Title  
Proposed Extension to Existing Basement  
Site Layout : Existing

Job Title  
Warrenwood Manor  
Hornbeam Lane  
Essendon  
Herts


email : info@pna.chpssc.co.uk  
01763 271292 / 01707 276595

2 The Coach House, Comeybury Farm  
Ermine Street, Buntingford, Herts, SG9 9RS

Rev A: Site boundary annotated  
Date Sept 2017

Revision  
Date

**PNA**

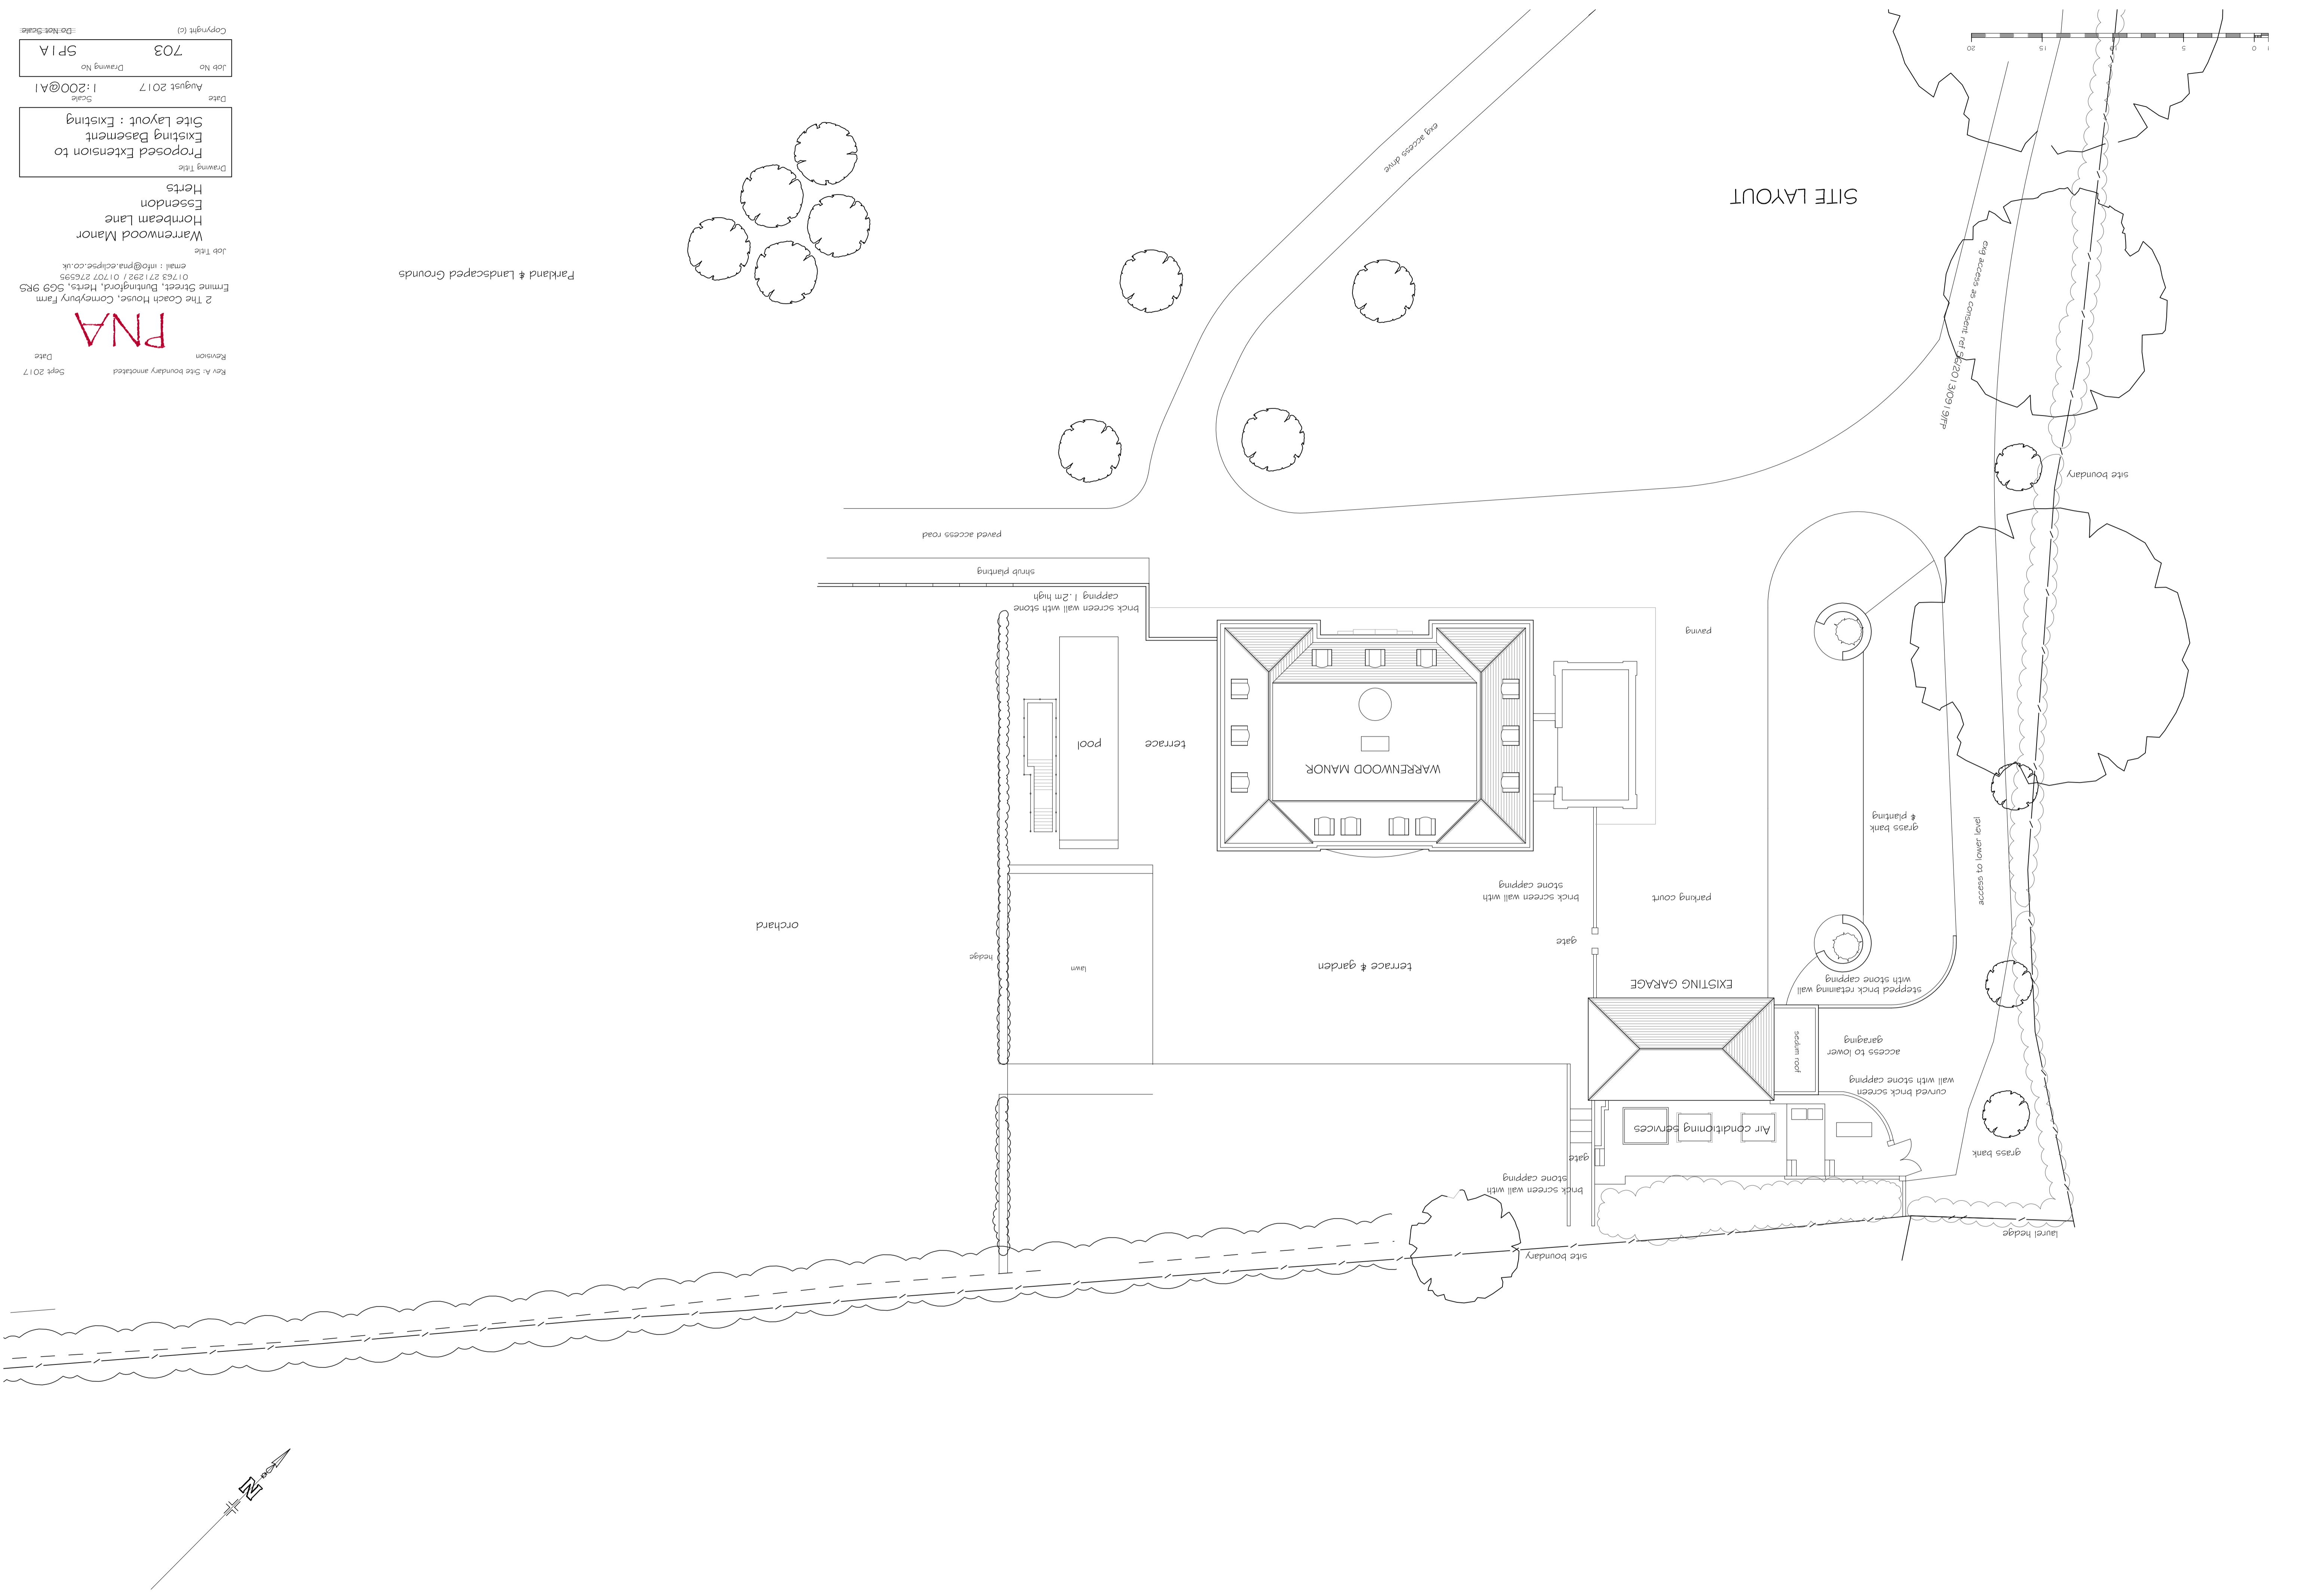

Parkland & Landscaped Grounds

SITE LAYOUT