


Drg 13. The Limes  
Timber profile:

Revised beading

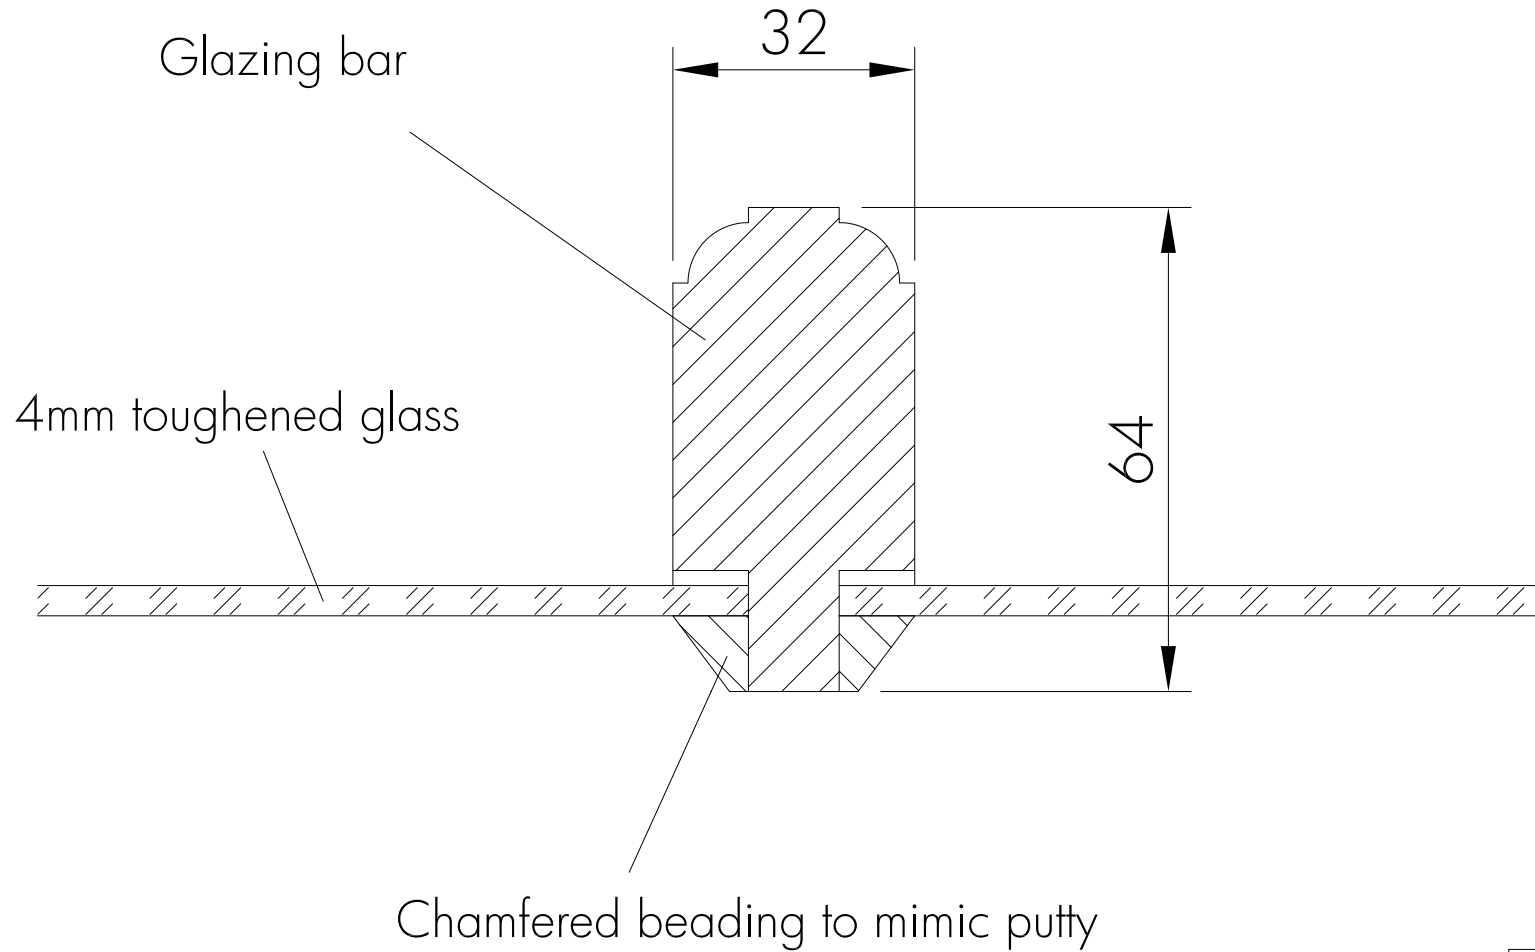

Proposed Greenhouse for:	Scale 1:1
Mr Figgis The Limes 51 High Road Essendon HATFIELD AL9 6HS	Ref: 744
	30/09/16