
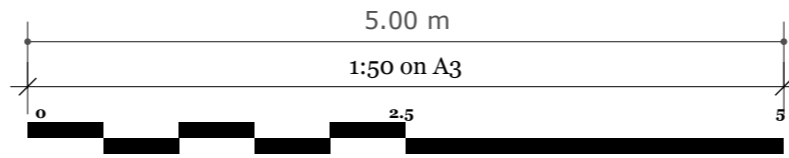


Crown roof section detail,

Flat crown to be no higher than the ridge.

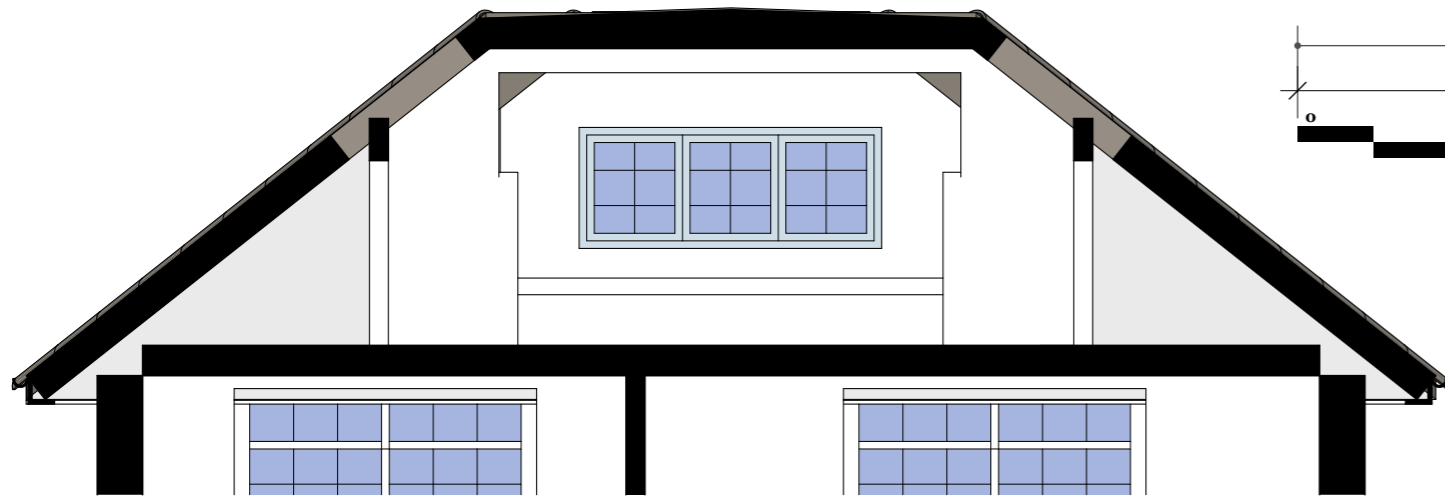

Frontal Stepped Square Feature

Custom made cladding step feature. Timber made painted white to match

Pitch roofs with

