
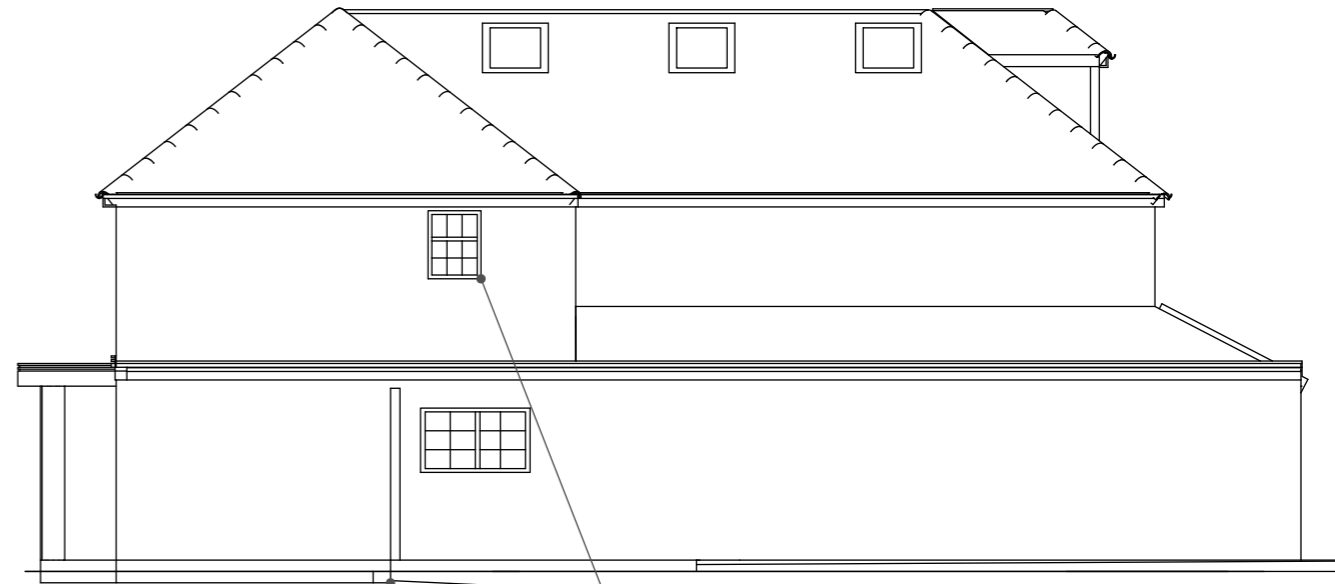


PROPOSED LEFT ELEVATION

PROPOSED RIGHT ELEVATION

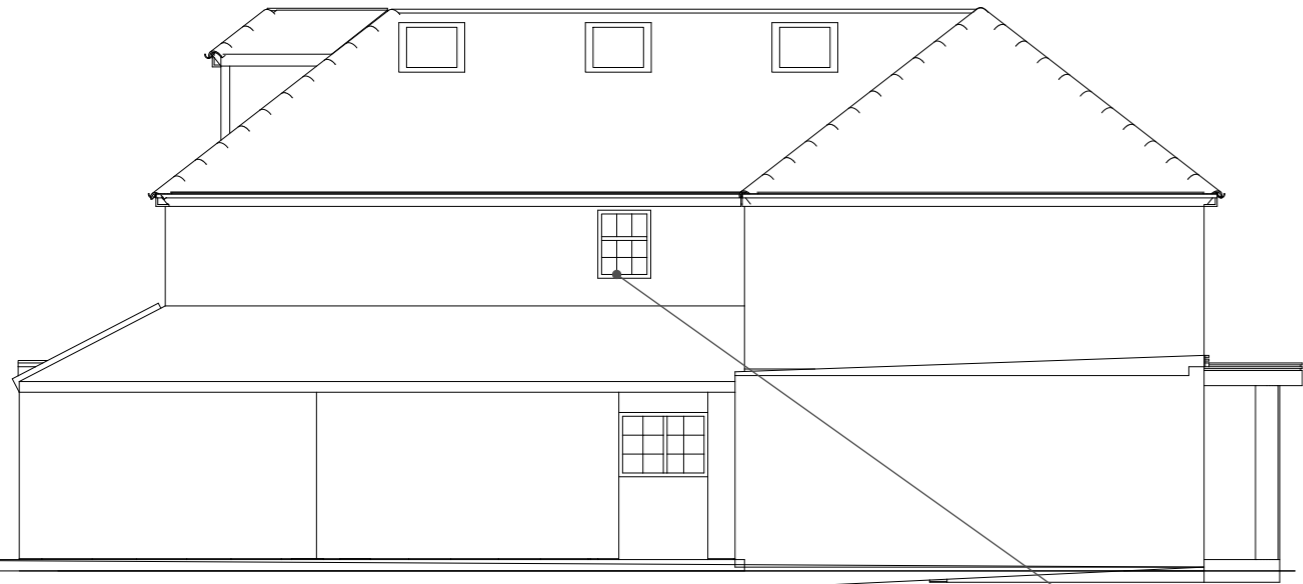


Frosted bathroom window, opener above 1.7m

Frosted bathroom window, opener above 1.7m
Gate access brought forward

EXISTING LEFT ELEVATION

EXISTING RIGHT ELEVATION

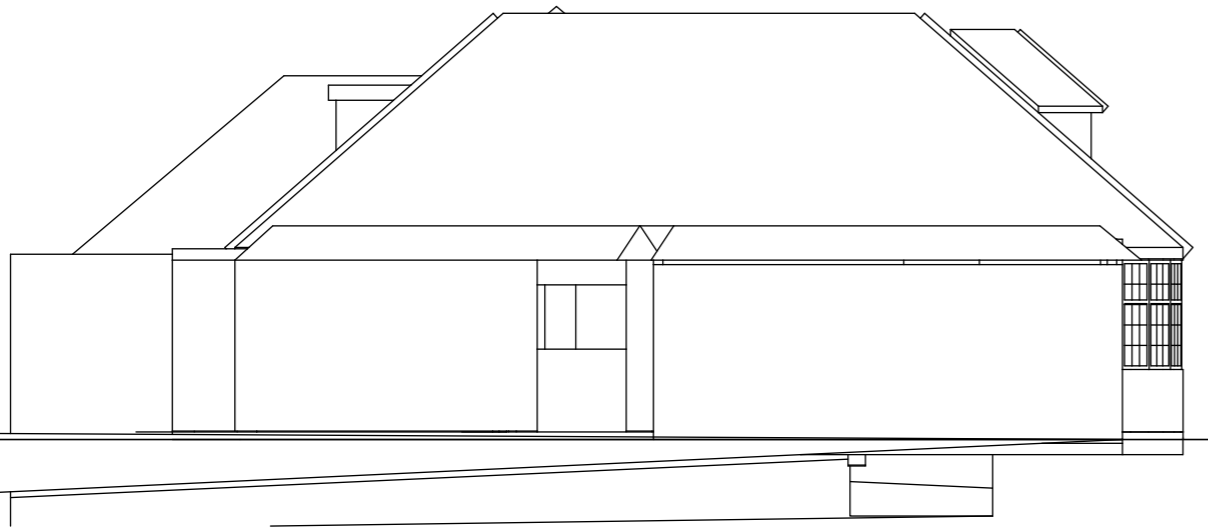

1:100 on A3

