


Front windows proposed to be SHASH with side panels

PROPOSED FRONT ELEVATION

PROPOSED REAR ELEVATION

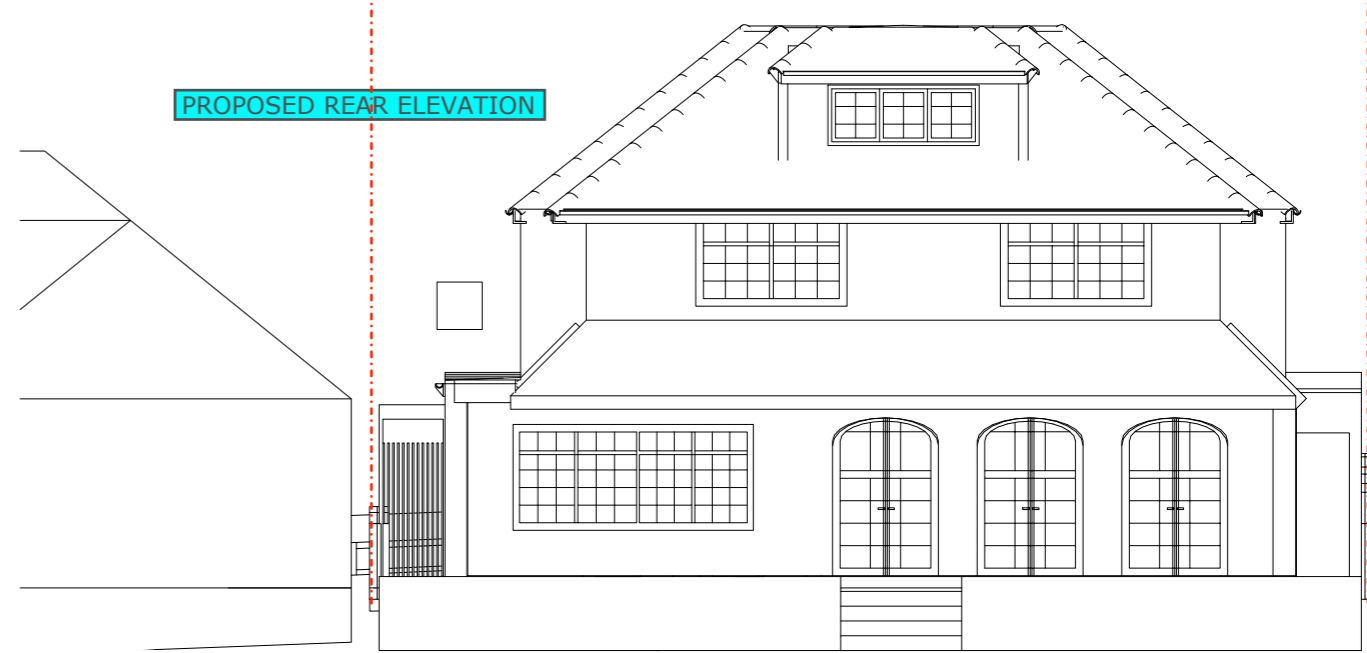


No. 52a

No. 50

No. 48

EXISTING FRONT ELEVATION

EXISTING REAR ELEVATION

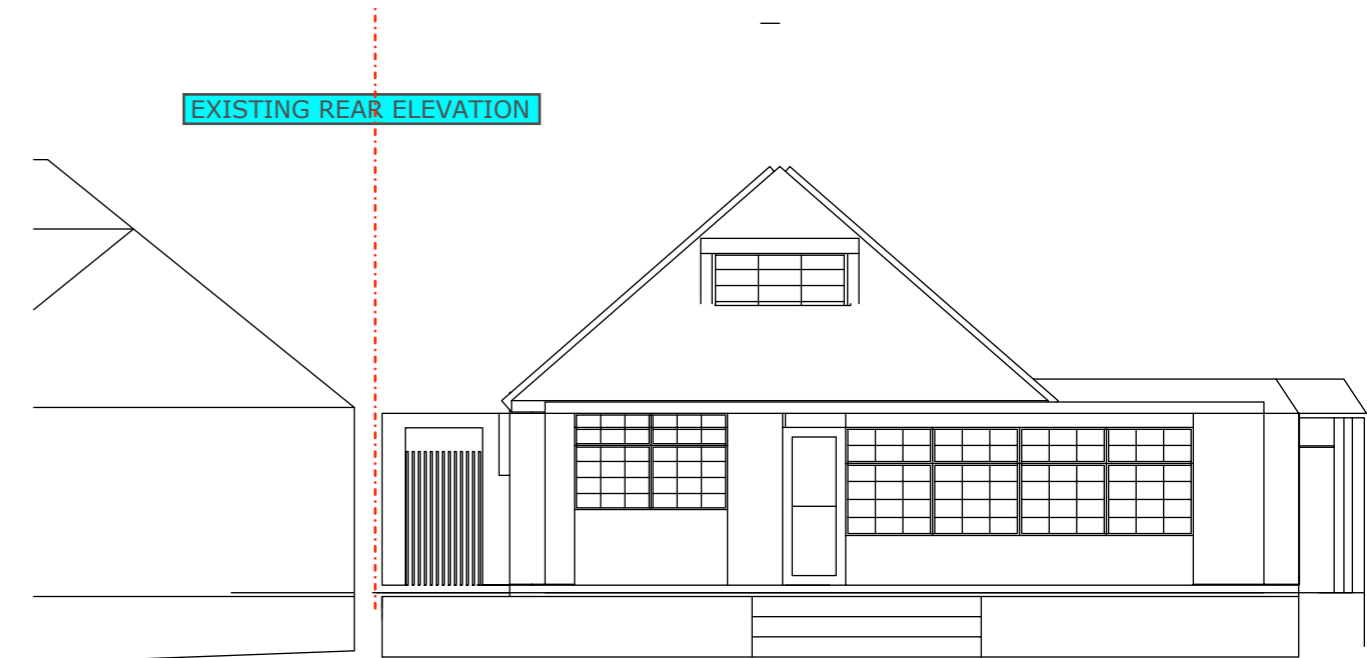

No. 52a

No. 50

No. 48

1:100 on A3

