



Front Elevation

- natural slate roof
- painted barge boards & corbels
- painted rendered walls
- recast stone quoins
- painted sash windows with recast stone cills
- recast stone plinth




Side Elevation



Rear Elevation

- natural slate roof
- painted rendered walls
- recast stone quoins
- painted sash windows with recast stone cills
- recast stone plinth

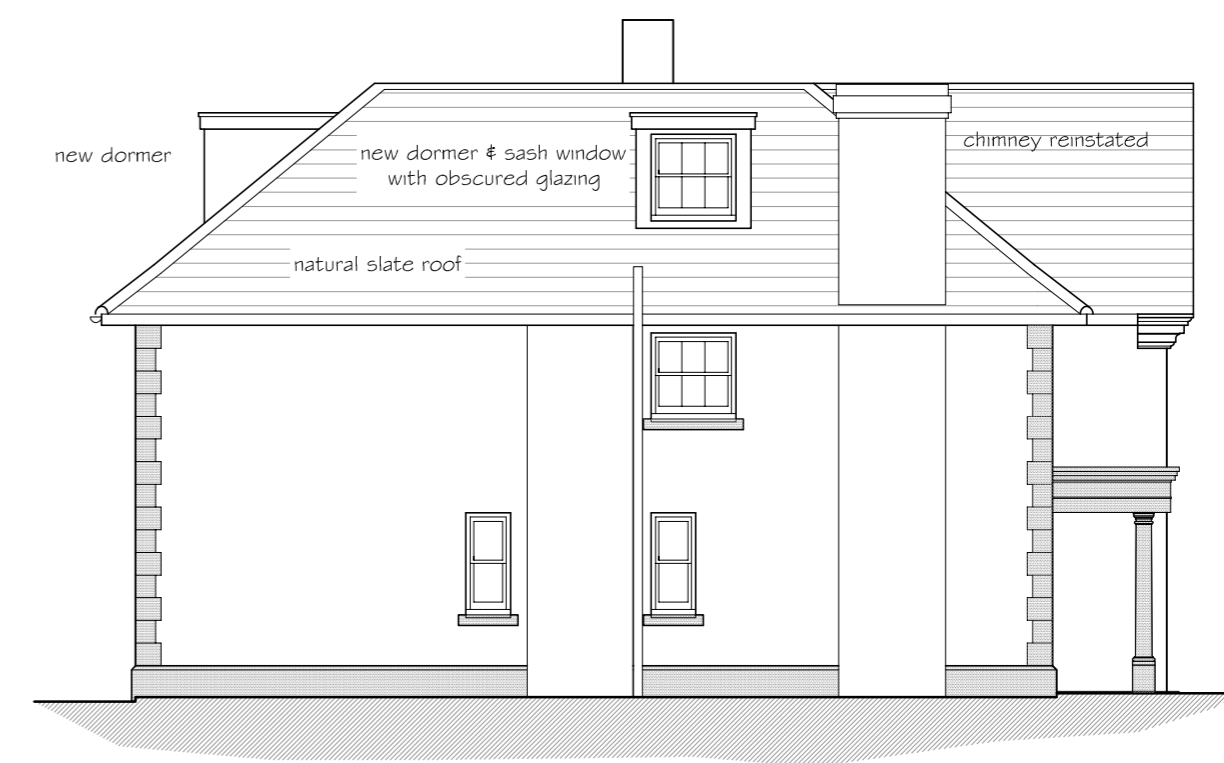

Side Elevation

Revision _____ Date _____

PNA

2 The Coach House, Comeybury Farm
Ermine Street, Buntingford, Herts, SG9 9RS
01763 271292 / 01707 276595
email : info@pna.eclipse.co.uk

Job Title
35 Kentish Lane
Brookmans Park
Hatfield Herts

Drawing Title
Proposed Elevations

Date **March 2016** Scale **1:100 @ A2**

Job No **774** Drawing No **04**

Copyright (c) **Do Not Scale**

