
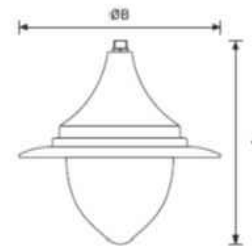


Suggested column/bracket

For full range of columns and brackets see page 162

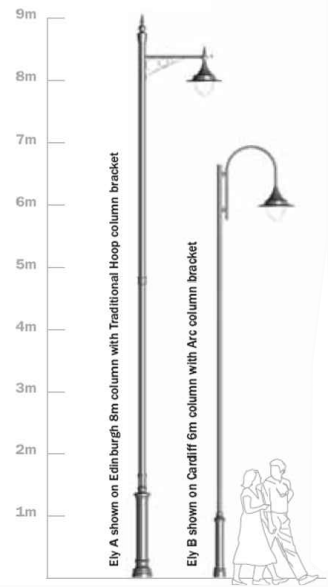


Variant	Dimensions (mm)			Weight (kg)	Windage
	A	B	B*		
A	638	670	527	11.5	0.17m²
B	576	585	484	8.5	0.14m²
C	489	480	396	5.5	0.10m²

* Narrow Brim



Tarmac Ulticolour coloured tarmac

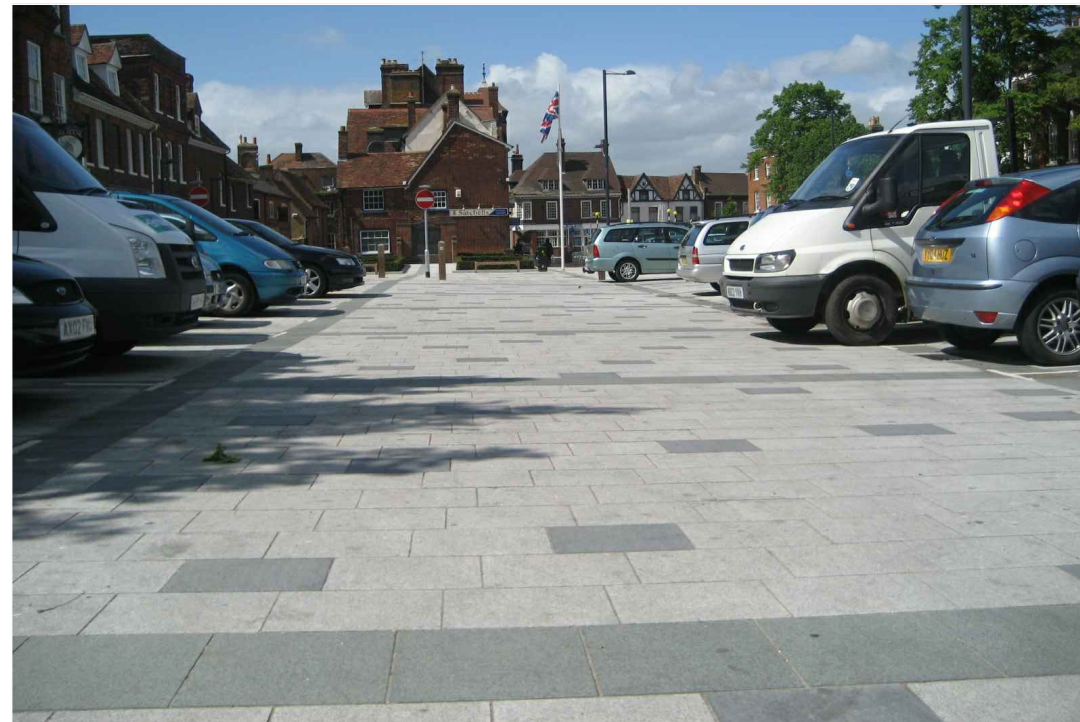

Marshalls "Conservation" granite paving




Marshalls "Conservation" kerb



DW Windsor - Strand A



Ferrocast Manchester Removable Bollard

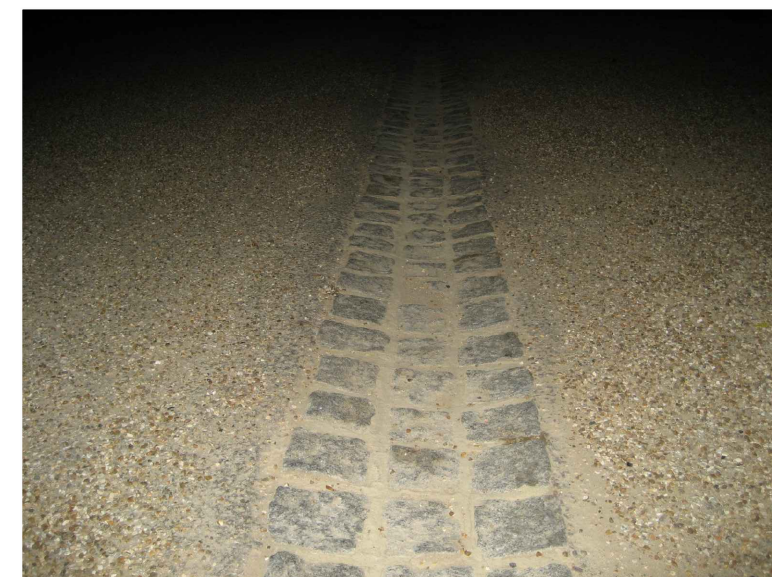

Marshalls "Conservation" Granite setts as drainage channel

USE FIGURED DIMENSIONS ONLY. DO NOT SCALE FROM THIS DRAWING. ALL DIMENSIONS MUST BE CHECKED ON SITE. ANY INCONSISTENCIES MUST BE REPORTED BACK TO THE ARCHITECT. THIS DRAWING AND ANY DESIGN INDICATED THEREON ARE THE COPYRIGHT OF BROOKS MURRAY ARCHITECTS. ALL RIGHTS ARE RESERVED. NO PART OF THIS WORK MAY BE PRODUCED WITHOUT PROPER PERMISSION IN WRITING FROM BROOKS MURRAY ARCHITECTS. PLANNING STAGE DRAWINGS SHOULD NOT BE USED FOR CONSTRUCTION.

REV.	AMENDMENT	BY:	DATE

Brooks Murray Architects
The Arts Building, Morris Place, N4 3JG
+44 (0)2077399955 architects@brooksmurray.com

brooks murray

CLIENT:
GASGOYNE ESTATES
JOB:
SAILISBURY SQUARE
HATFIELD
AL9 5AD
DRAWING TITLE:
STREET FURNITURE AND FINISHES

SCALE:
NTS @ A3
DATE:
NOVEMBER 2020
STATUS:
PLANNING

DRAWING NUMBER: 789 - PL - 090
REV: -
ISSUED BY: SR