


General Arrangement

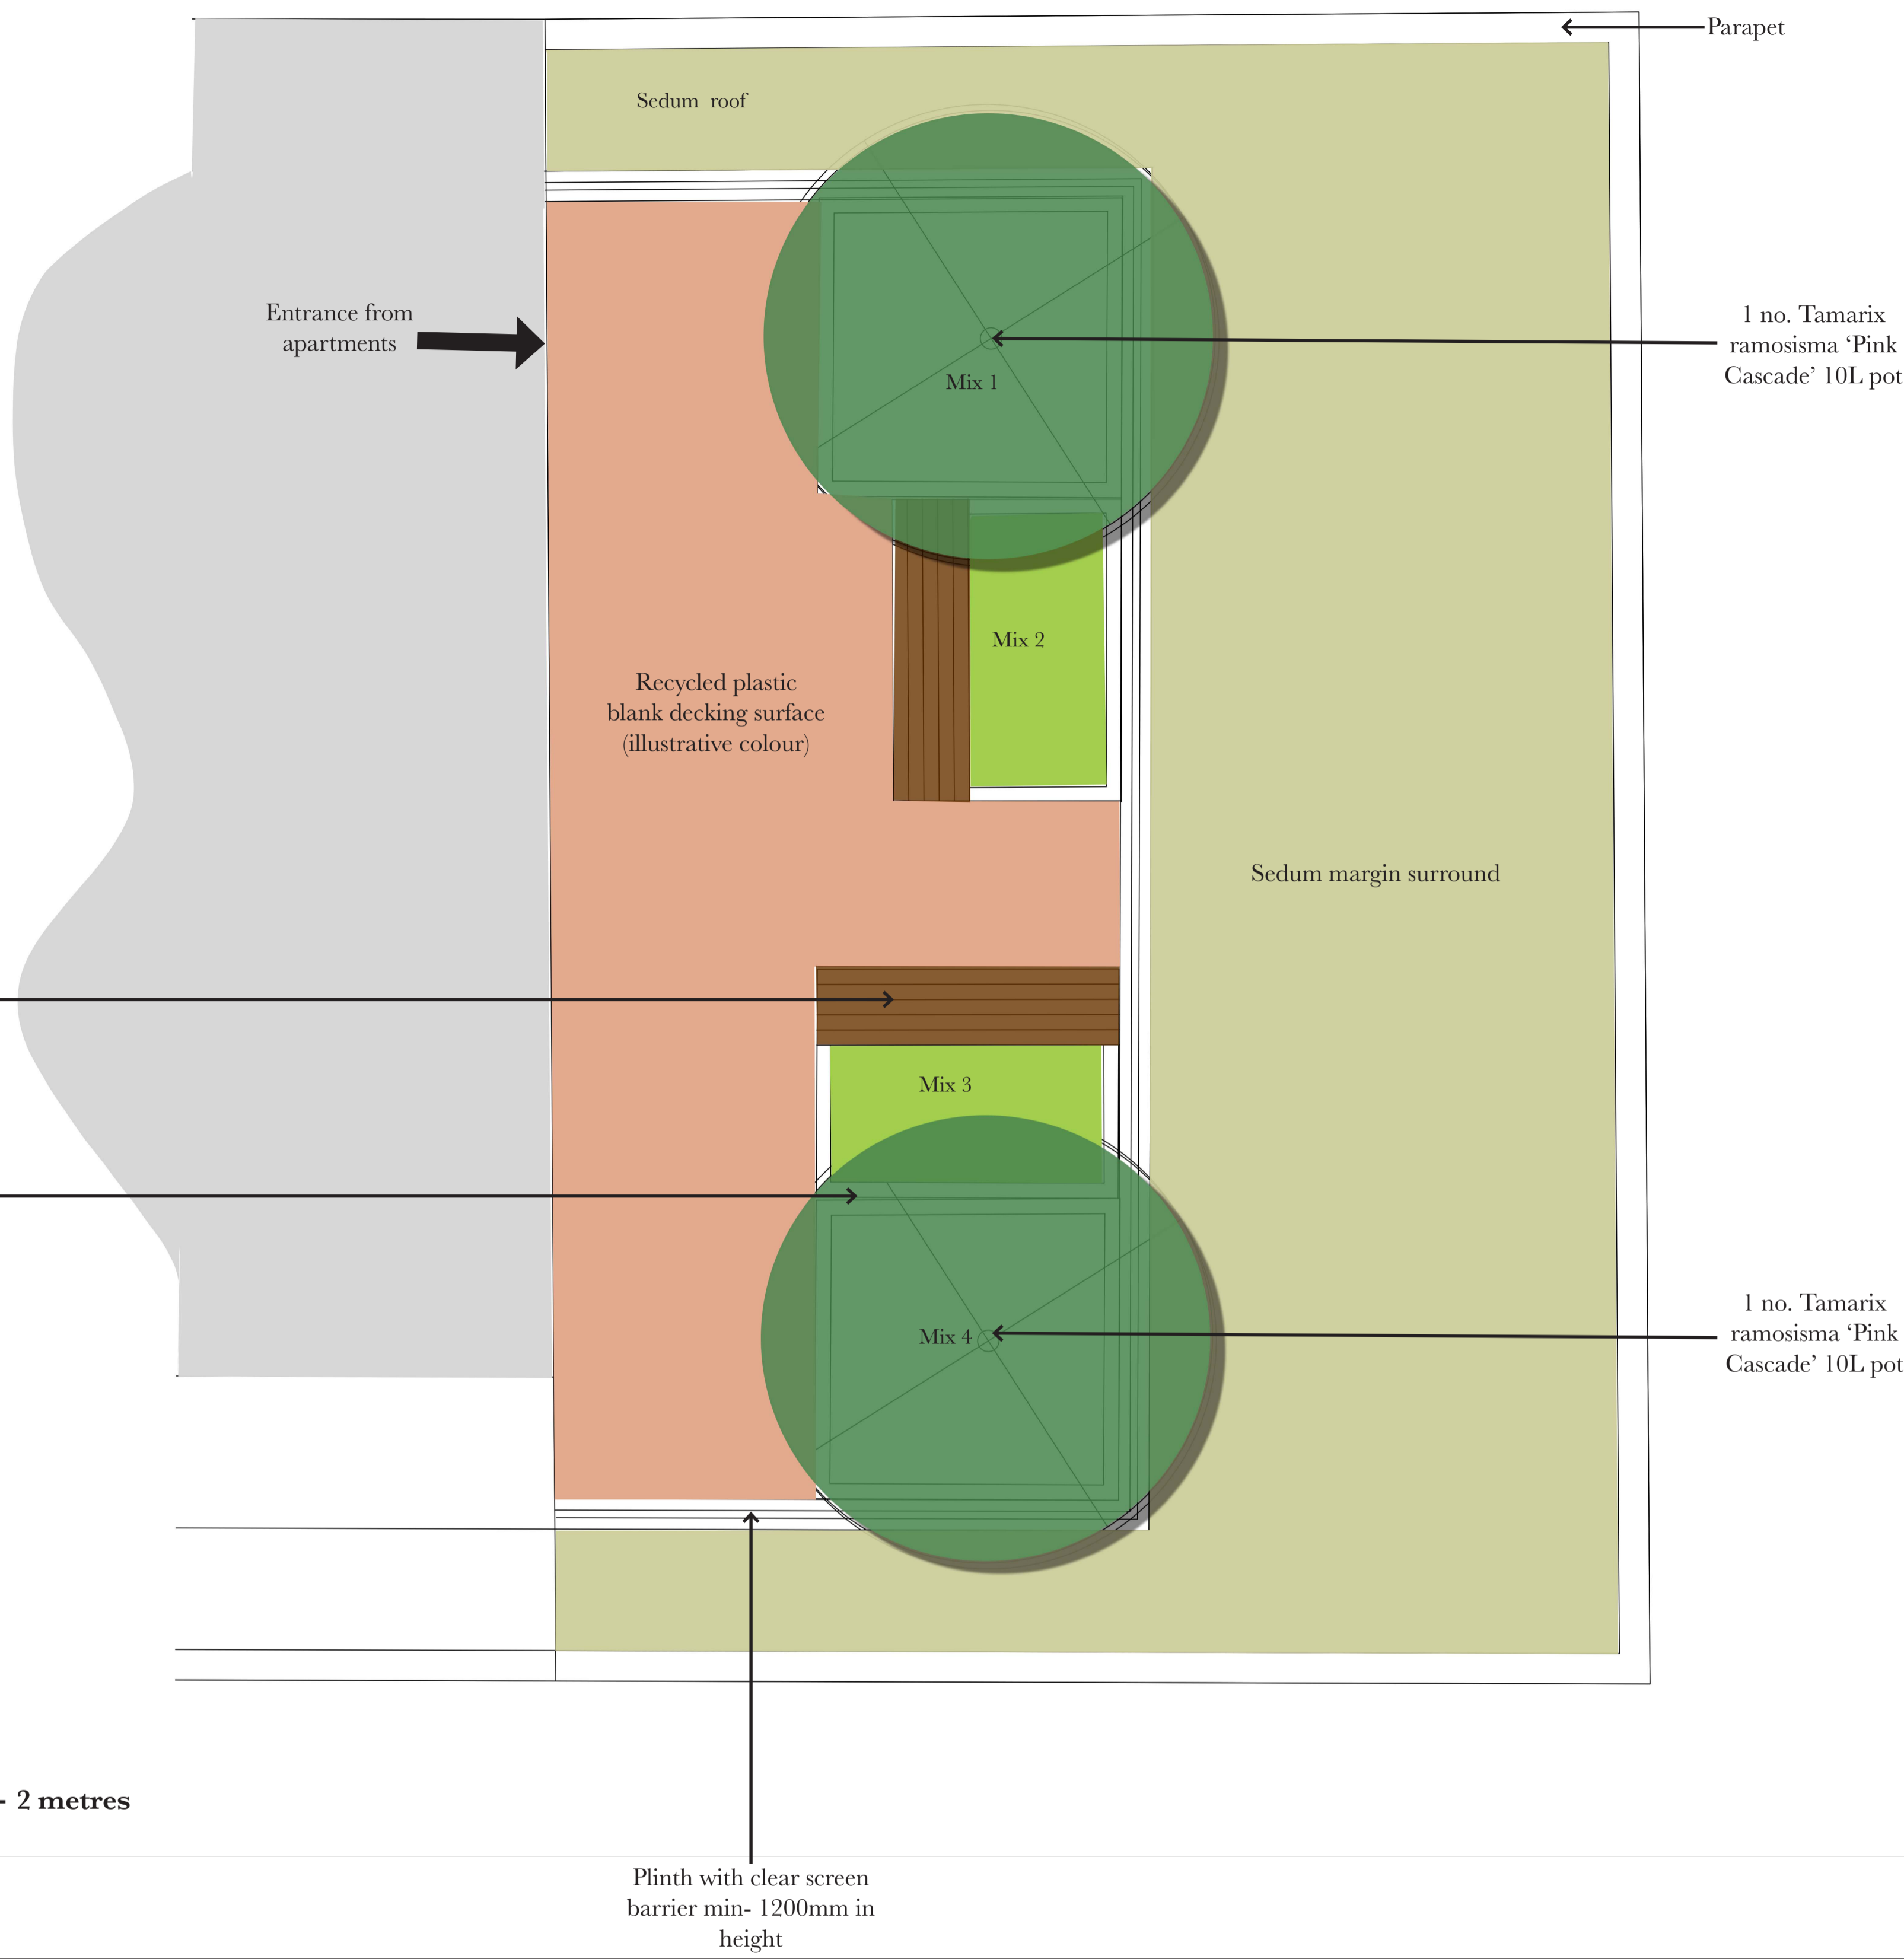

Indicative Plant Schedule

Plant species	Pot size	Density	Notes
Mix 1			
Achillea filipendulina 'Sumer Pastels'	1L	4 per metre	Randomly planted in groups of 3,5 or 7
Corynephorus 'Spikey Blue'	1L	4 per metre	
Mix 2			
Festuca gluca	1L	4 per metre	
Geranium 'Rozanne'	1L	4 per metre	
Mix 3			
Gaillardia 'Snappy'	1L	4 per metre	
Osteospermum jacundum var. compactum	1L	4 per metre	
Mix 4			
Nepeta cataria 'Six Hills Giant'	3L	3 per metre	Planted alternately in groups of 3
Rosemary 'Miss Jessop Upright'	3L	3 per metre	



DRAWING Seventh Floor Roof Gardens -Landscape Strategy			
PROJECT Comet Way			
CLIENT Comet Way Limited			
SCALE NTS	DATE Nov:2020	DRAWN SW	
DRAWING NUMBER BLA021-006		REVISION	