


# General Arrangement

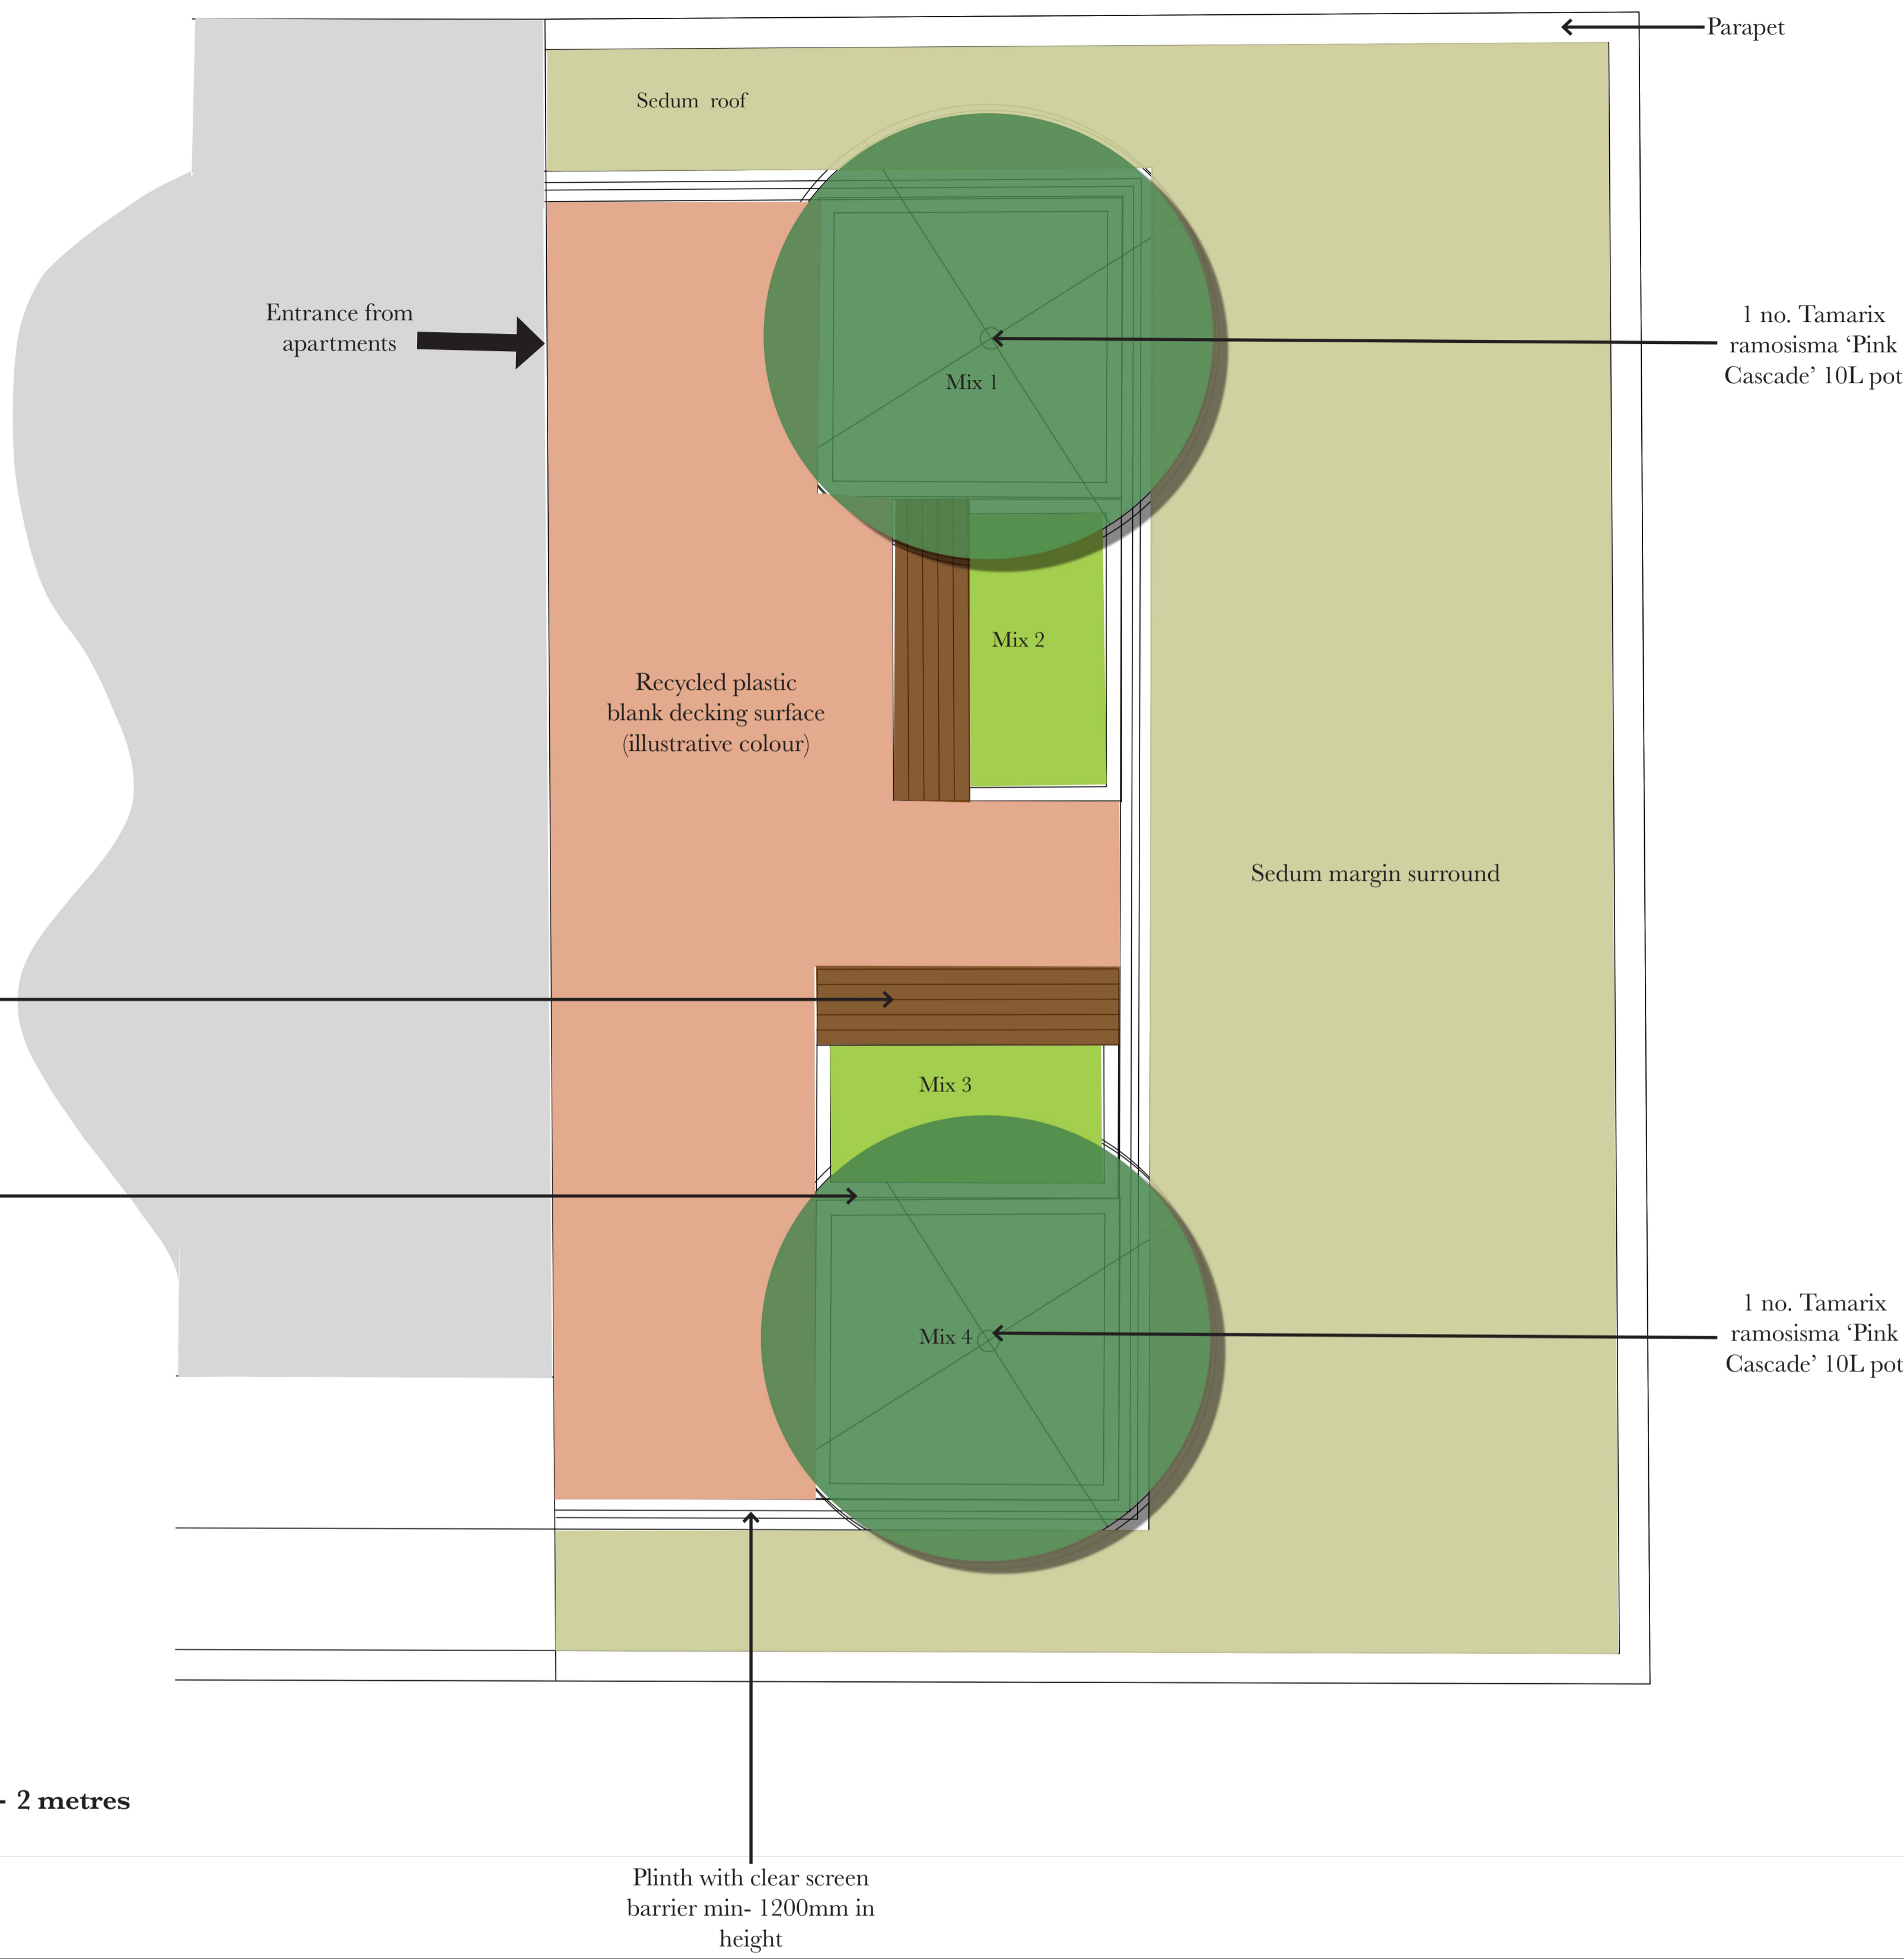

## Indicative Plant Schedule

| Plant species                          | Pot size | Density     | Notes                                  |
|--|----------|-------------|--|
| Mix 1                                  |          |             |  |
| Achillea filipendulina 'Sumer Pastels' | 1L       | 4 per metre | Randomly planted in groups of 3,5 or 7 |
| Corynephorus 'Spikey Blue'             | 1L       | 4 per metre |  |
| Mix 2                                  |          |             |  |
| Festuca gluca                          | 1L       | 4 per metre |  |
| Geranium 'Rozanne'                     | 1L       | 4 per metre |  |
| Mix 3                                  |          |             |  |
| Gaillardia 'Snappy'                    | 1L       | 4 per metre |  |
| Osteospermum jacundum var. compactum   | 1L       | 4 per metre |  |
| Mix 4                                  |          |             |  |
| Nepeta cataria 'Six Hills Giant'       | 3L       | 3 per metre | Planted alternately in groups of 3     |
| Rosemary 'Miss Jessop Upright'         | 3L       | 3 per metre |  |



|   |                  |             |  |
|---|------------------|-------------|--|
| DRAWING<br>Seventh Floor Roof Gardens -Landscape Strategy |                  |             |  |
| PROJECT<br>Comet Way                                      |                  |             |  |
| CLIENT<br>Comet Way Limited                               |                  |             |  |
| SCALE<br>NTS  | DATE<br>Nov:2020 | DRAWN<br>SW |  |
| DRAWING NUMBER<br>BLA021-006                              |                  | REVISION    |  |