





PROPOSED REAR ELEVATION 1:100

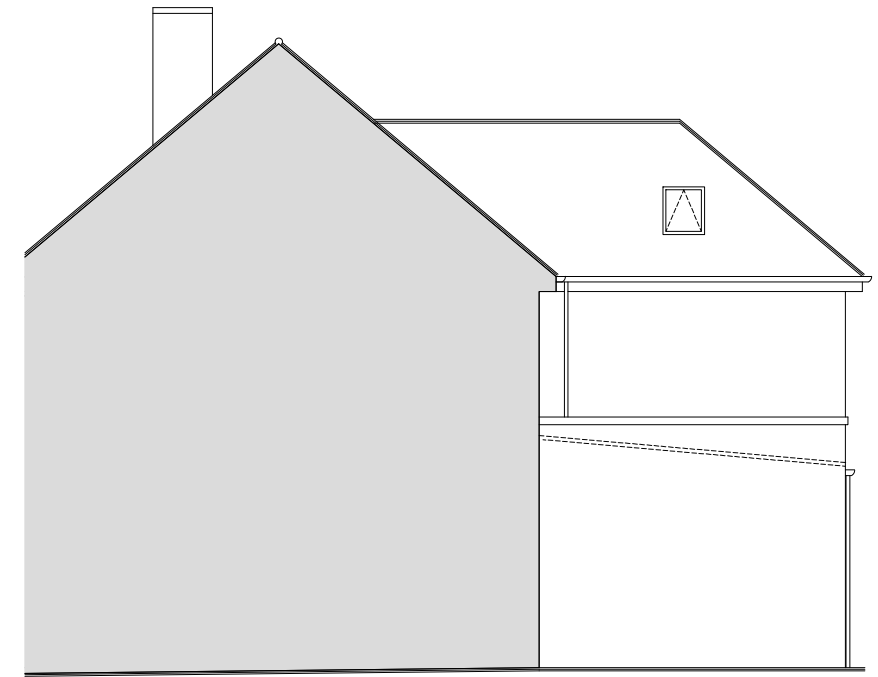


PROPOSED SIDE ELEVATION 1:100




PROPOSED SIDE ELEVATION 1:100

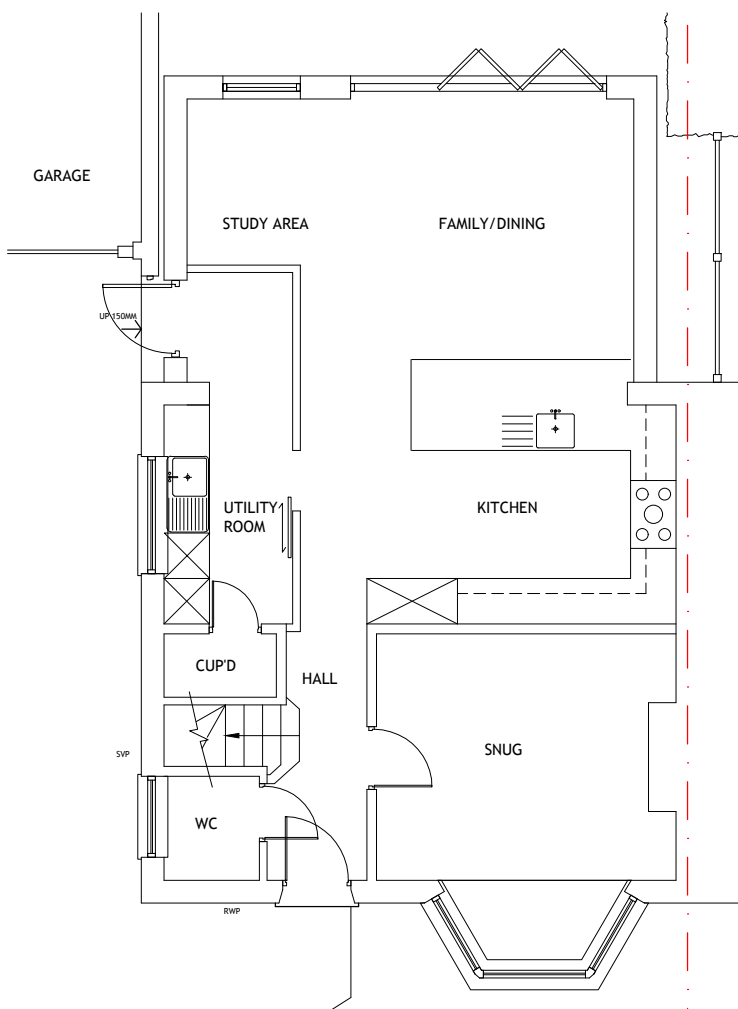

PROPOSED GROUND FLOOR PLAN 1:100

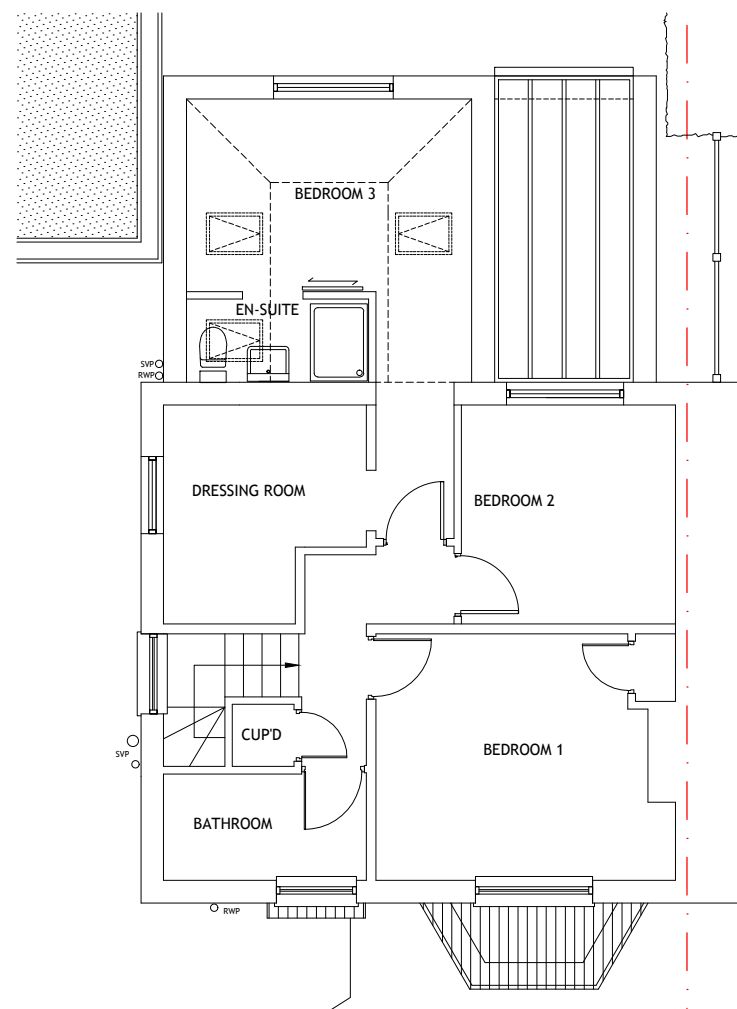

PROPOSED FIRST FLOOR PLAN 1:100

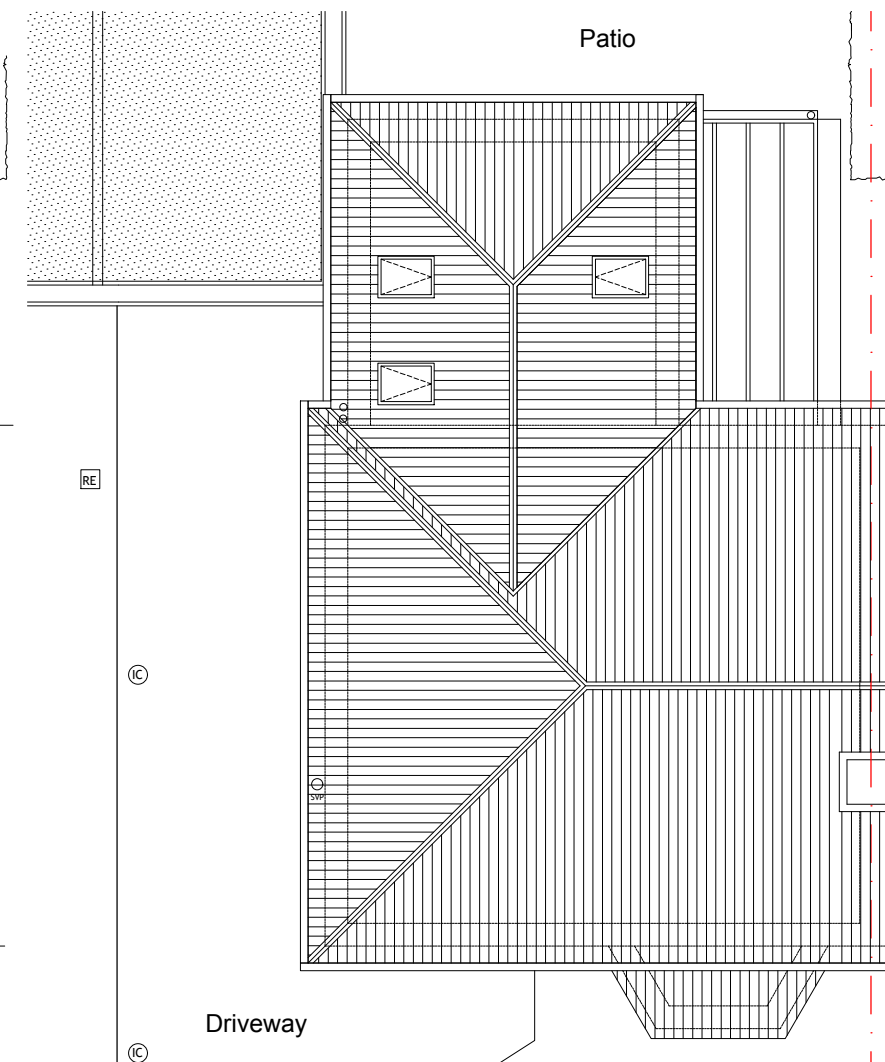

PROPOSED SITE/ROOF PLAN 1:200

Proposed 2 Storey Rear Extension  
12 Rooks Hill,  
Welwyn Garden City,  
Herts. AL8 6ET.

Proposed Plans &  
Elevations

1:100@A3

DRG NO. 8144-P01

