

Clay Plain Roofing Tiles Reclaimed



Brickwork to match existing



Lead Flat Roof Dormer



The Conservation Rooflight
The Conservation Rooflight Company



Louvre Blade Commercial RLB-C
Smoke Vent



RSL-R Polycarbonate Domed
Roof Access / Smoke Ventilation




Alumasc Aqualine Half Round Gutter
Dark Grey



1 East Elevation
1:100

2 East Elevation Existing
1:100

Key Plan

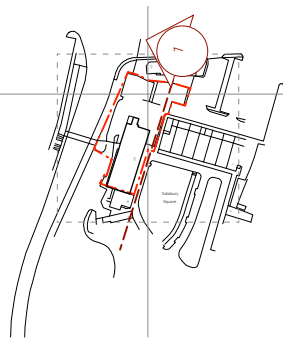

Aluminium composite windows
Dark Grey



New Cast Stone window surround
To match existing



Exg Stone Surrounds Extended
to ground level. To match exg.



Hardwood Communal Front door
Oak with glazed side panel



Roller Bike Store Door
Dark Grey

Revision	Date	Amendment	Notes					Client	VABEL		Burwell Architects	
P1	29.06.2020	Planning Issue					Project	36 Salisbury Square		info@burwellarchitects.com www.burwellarchitects.com		
							Drawing	East Elevation - Proposed				
							Scale	1:100 @ A1	Drawn	GB	Unit 001 California Building London SE13 7SF +44 (0) 2083 056010	
							Date	June 2020				
							Project N°	879	Drawing N°	879_PL_120	Revision	P1

NO DIMENSIONS ARE TO BE SCALED FROM THIS DRAWING. THE CONTRACTOR/MANUFACTURER IS RESPONSIBLE FOR CHECKING ALL DIMENSIONS AND QUERYING ANY DISCREPANCIES. THIS DRAWING IS THE PROPERTY OF BURWELL ARCHITECTS LTD. COPYRIGHT IS RESERVED BY THEM AND THE DRAWING IS ISSUED ON CONDITION THAT IT IS NOT COPIED, REPRODUCED, RETAINED OR DISCLOSED TO ANY UNAUTHORISED PERSON, EITHER WHOLLY OR IN PART, WITHOUT WRITTEN CONSENT.