
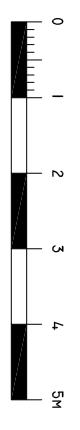
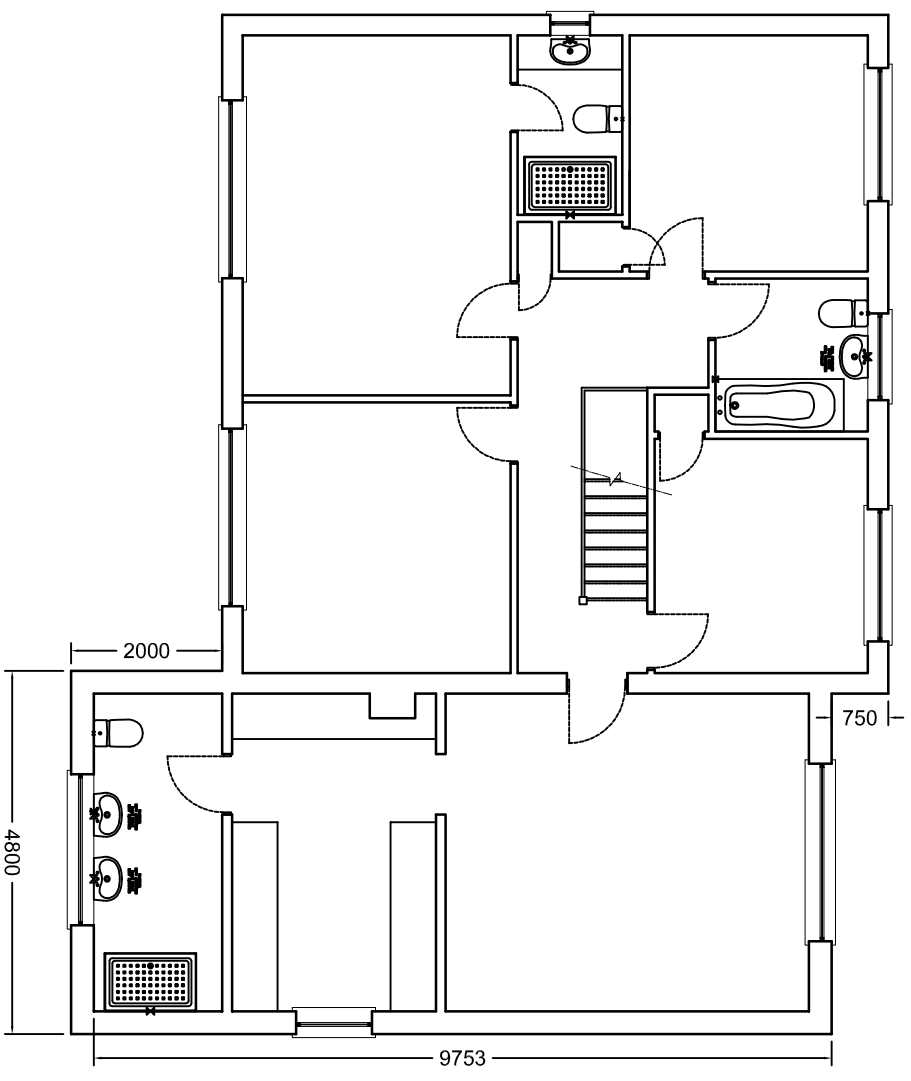
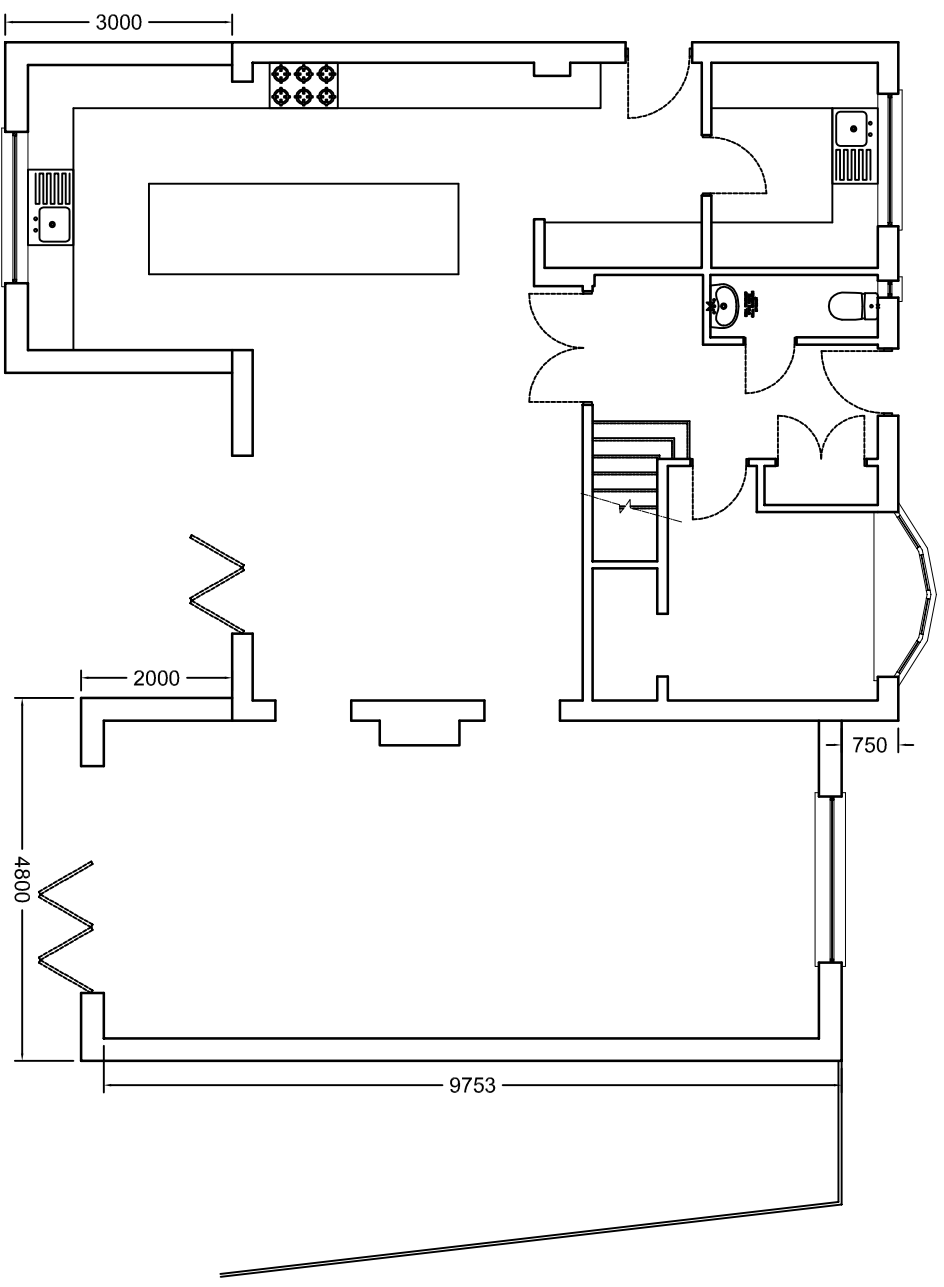
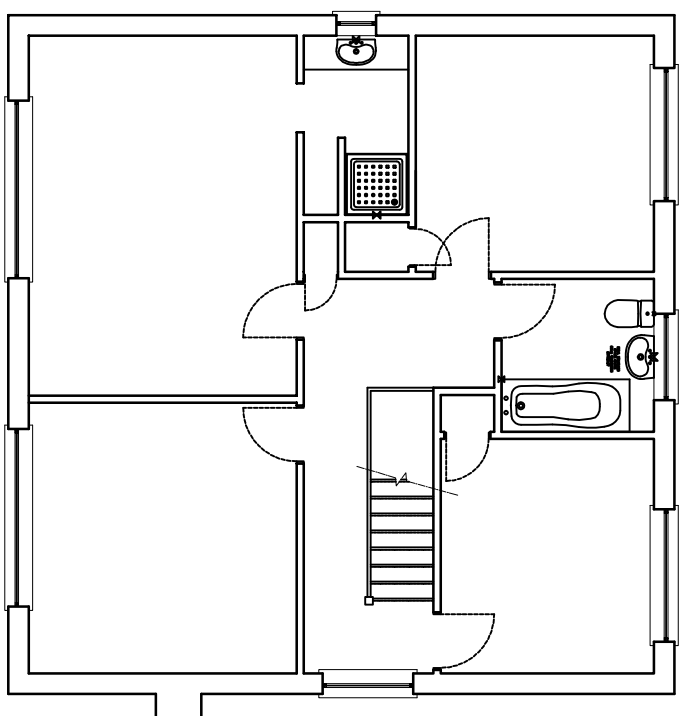


Preliminary Drawing	✓	Schematic Drawing	
Planning Drawing		Building Control Drawing	
Construction Drawing		Other Drawing	

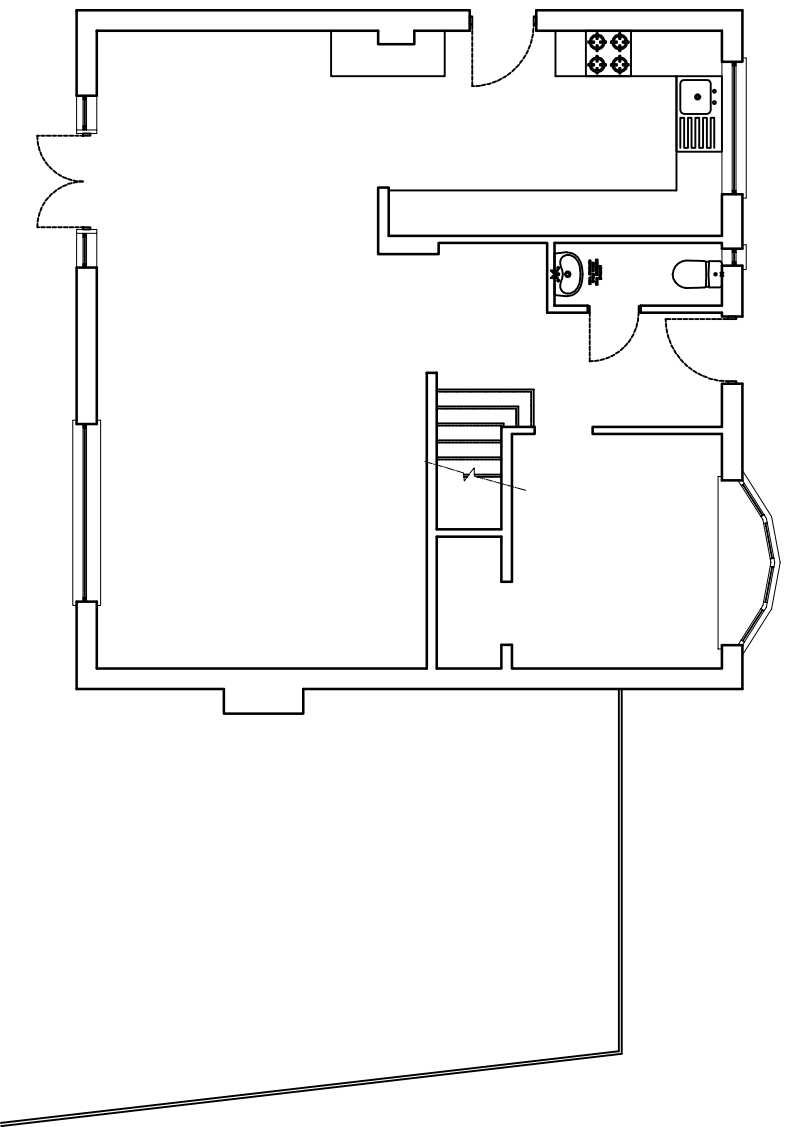

REVISIONS :

concept55
architectural & structural design

95 SPRINGFIELD DRIVE
GANTS HILL
LIFORD
ESSEX IG2 6QT
TEL : 07811 333921

CLIENT :
MR & MRS NANDHRA
9 VICARAGE CLOSE
NORTHAW
POTTERS BAR
EN6 4NY

PROJECT :
DOUBLE STOREY SIDE EXTENSION
SINGLE STOREY REAR EXTENSION

DRAWN BY :	TS	SCALE :	VARIOUS
DESIGNED BY :	TS	DATE :	02/2021