
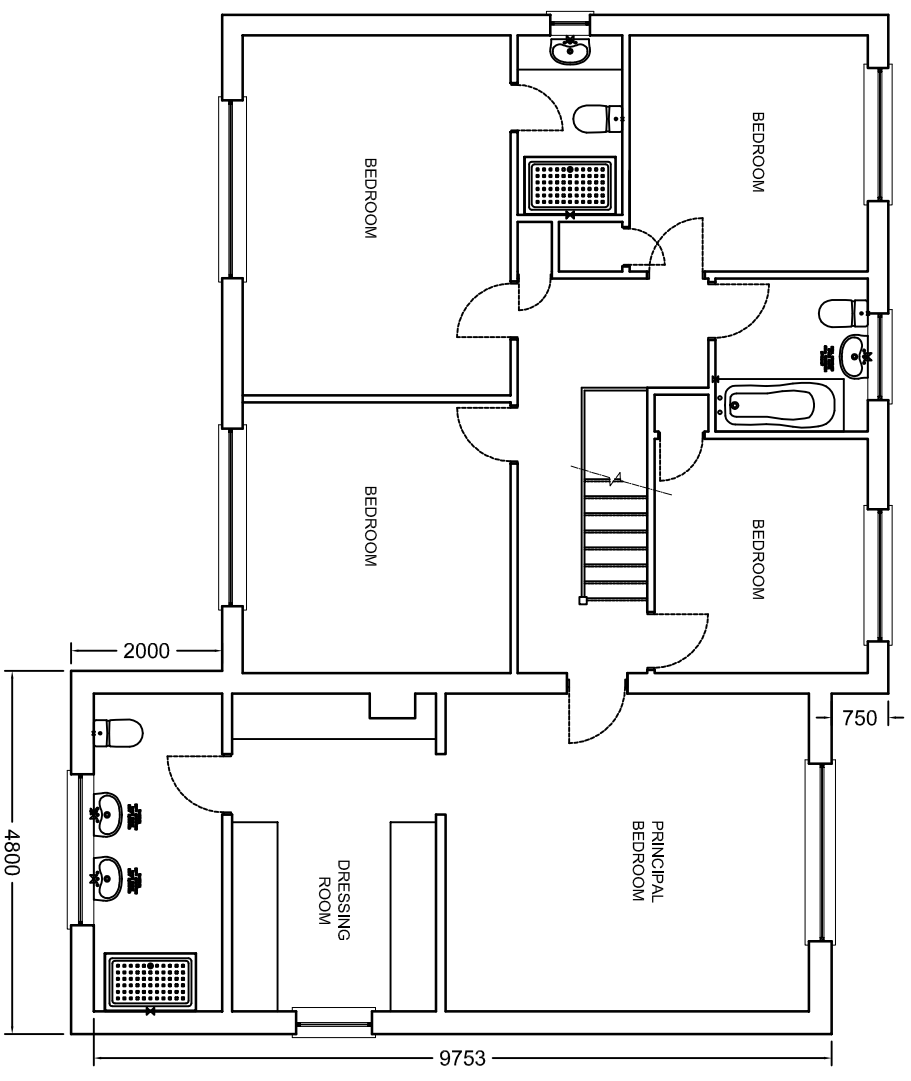
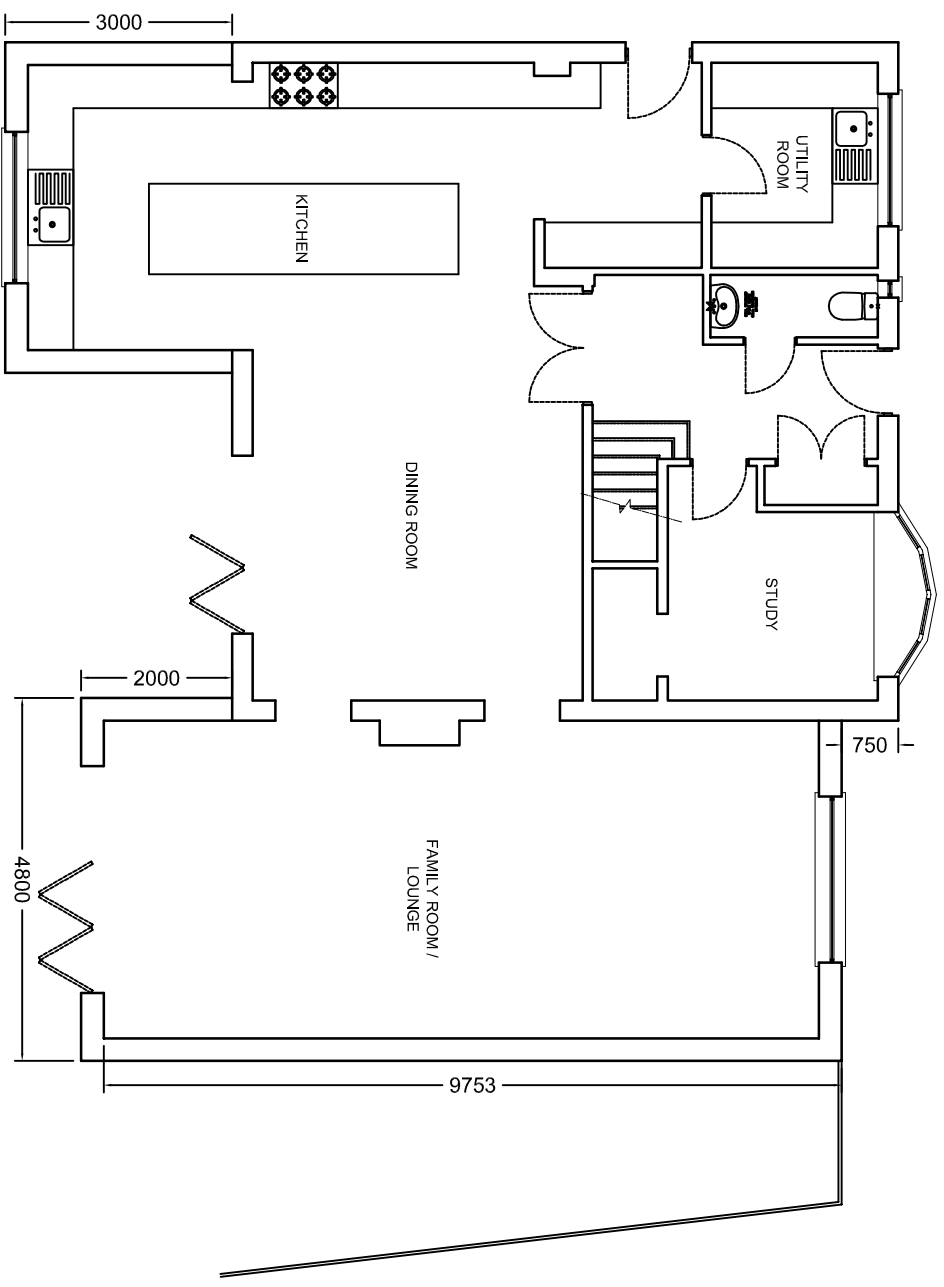
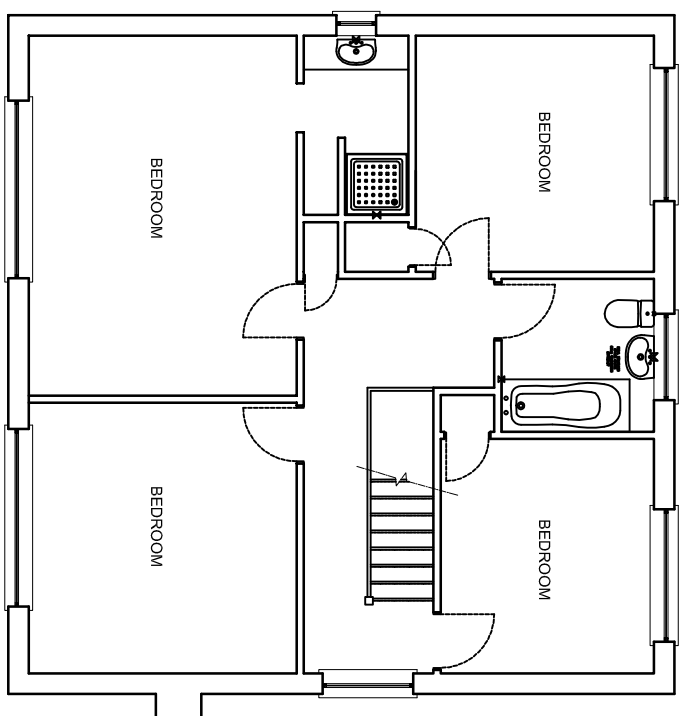


Preliminary Drawing	✓	Schematic Drawing
Planning Drawing	✓	Building Control Drawing
Construction Drawing 1		Other Drawing

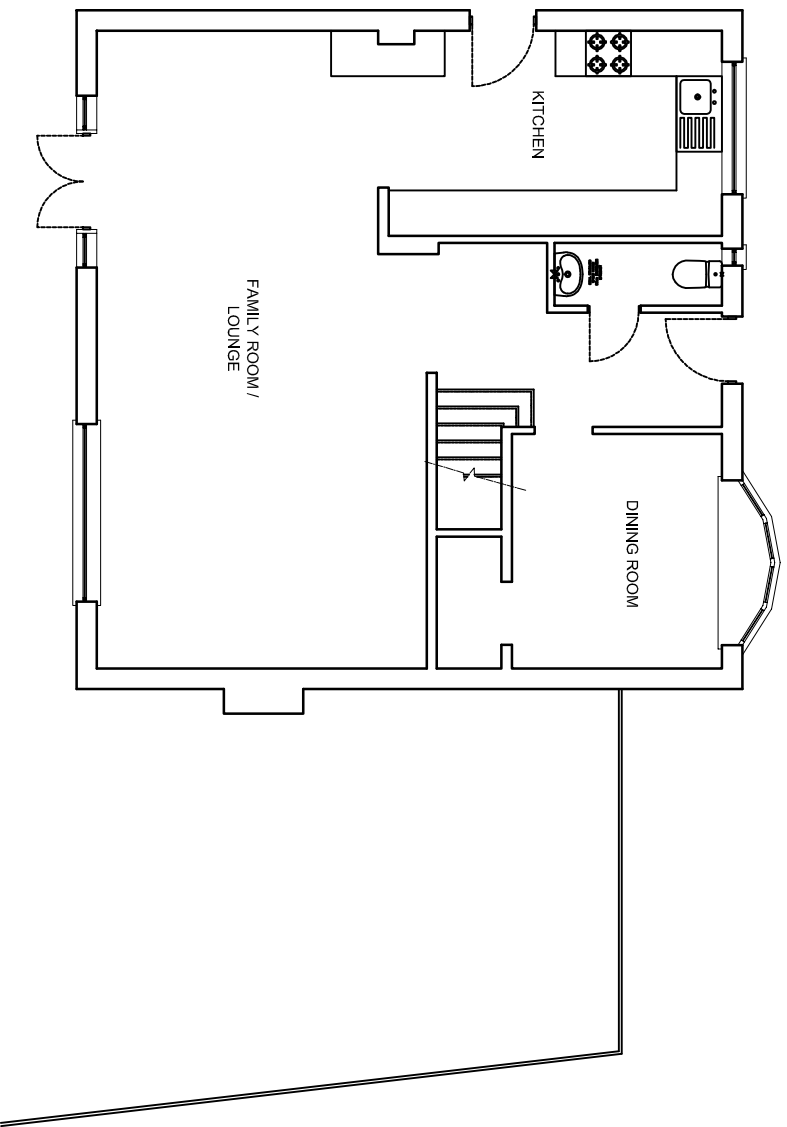

REVISIONS :

**concept55**  
architectural & structural design

95 SPRINGFIELD DRIVE  
GANTS HILL  
LIFORD  
ESSEX IG2 6QT  
TEL : 07811 333921

CLIENT :  
**MR & MRS NANDHRA**  
9 VICARAGE CLOSE  
NORTHAW  
POTTERS BAR  
EN6 4NY

PROJECT :  
**DOUBLE STOREY SIDE EXTENSION  
SINGLE STOREY REAR EXTENSION**

DRAWN BY :	TS	SCALE :	VARIOUS
DESIGNED BY :	TS	DATE :	02/2021

DRAWING NO. **C55/9VIC/21/PL1**

