



Proposed Cycle Store Plan  
Scale **1:25 @A1**

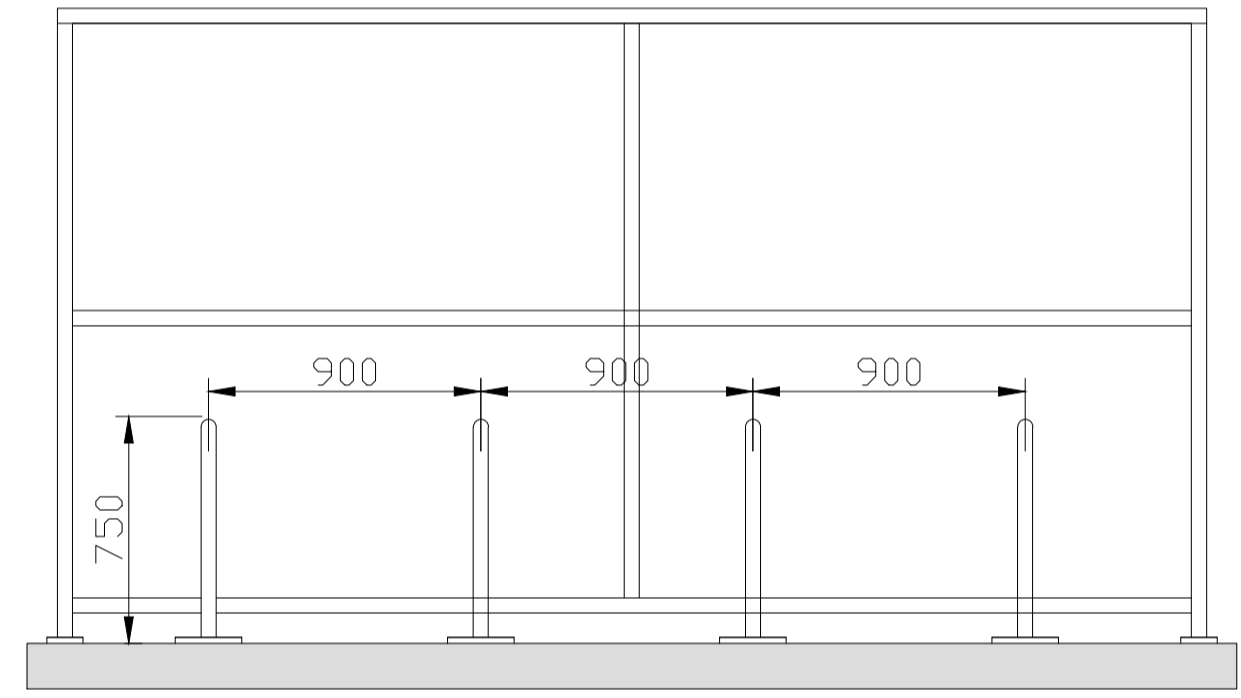

Proposed Cycle Store Elevation  
Scale **1:25 @A1**

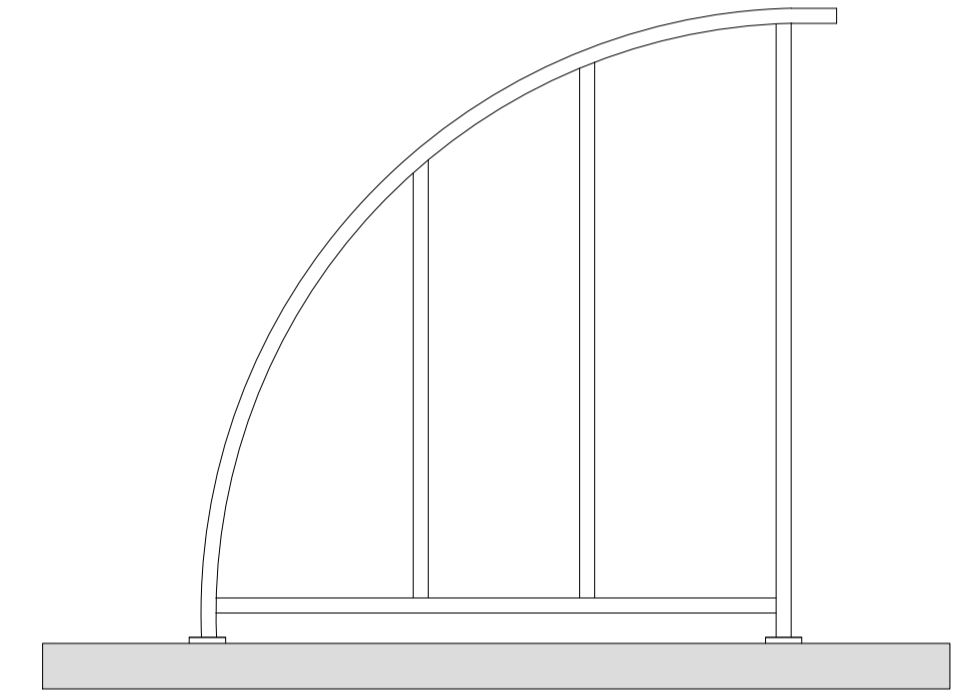

MANUFACTURER : BROXAP WARDALE CYCLE SHELTER OR EQUAL APPROVED

BROXAP  
17 BAR LANE INDUSTRIAL PARK  
BAR LANE  
NOTTINGHAM  
NG6 0JA  
TEL: 0844 800 4085  
EMAIL: web.sales@broxap.com

FRAME: HOT DIPPED GALVANISED COMPONENTS  
PAINTED DARK GREEN

FINISH: POLYCARBONATE IMPACT RESISTANT SHEET

FOUNDATIONS: TO BE AGREED ON SITE  
DEPENDING ON SITE CONDITIONS.

# Cycle Parking with Shelter

## (4No. Rails - 8 Spaces)

Rev	Date	Revision Description	Drawn By	Approved By
-	20/07/21	Original Drawing	CM	JB

**ADG ARCHITECTS**  
6 Pioneer Court, Darlington, DL1 4WD  
t: 01325 464 111  
e: studio@adgarchitects.co.uk  
w: www.adgarchitects.co.uk

Client: **Simply Group**

Project Information  
**Proposed 81 Bed Care Home (20sqm Bedrooms)**  
Land adjacent to Porsche Garage, Hatfield Avenue, Hatfield

Drawing Title  
**Proposed Cycle Store Details**

A1 Scale	1:25 / 1:200	A3 Scale	1:50
----------	--------------	----------	------

Job Number	Drawing Number	Revision
<b>H.15.35</b>	<b>(90-) 3</b>	-

Drawing Issue  
**CONSTRUCTION**