


SOUTH ELEVATION

SCALE 1:200 @ A2 ORIGINAL SIZE, REDUCED TO A3

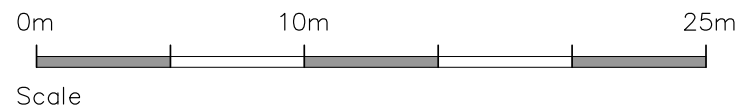

* Letters required to have minimum of 50mm clearance from vents - Fixings to be designed to avoid vents and provide adequate clearance.



Built-Up stainless steel logo with a depth of 75mm.
Brushed stainless steel finish.

SOUTH ELEVATION
DRAWING REF: AB-SE-01



Client: Air Business
Item: External Signage - Hatfield