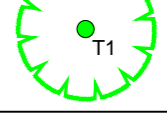
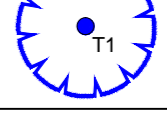
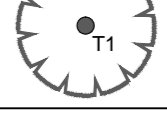
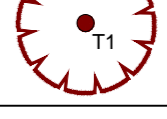
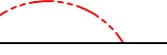

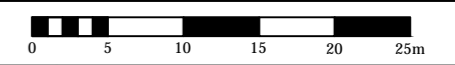


LEGEND

- 
A CATEGORY TREE
 Trees of high quality with an estimated life expectancy of at least 40 years
- 
B CATEGORY TREE
 Trees of moderate quality with an estimated remaining life expectancy of at least 20 years
- 
C CATEGORY TREE
 Trees of low quality with an estimated remaining life expectancy of at least 10 years, or young trees with a stem diameter below 150 mm
- 
U CATEGORY TREE
 Those in such a condition that they cannot realistically be retained as living tree in the context of the current land use for longer than 10 years
- 
ROOT PROTECTION AREA (RPA) FOR A & B CATEGORY TREES
- 
RPA FOR C CATEGORY TREES

NOTE:
FOR PLANNING PURPOSES ONLY
DO NOT SCALE FROM DRAWING



Rev	Date	Details	Drawn

ACD
Ecology
Arboriculture
Landscape Architecture

- Rodbourne Rail Business Centre, Grange Lane, Malmesbury, Wilts, SN16 0ES
Tel: 01666 825646 Fax: 01666 824654
- Courtyard House, Mill Lane Godalming, Surrey, GU7 1EY
Tel: 01483 425714
- 12 Southgate Street, Winchester, Hampshire, SO23 9EF
Tel: 01962 855604
www.acdlandscape.co.uk

Copyright of ACD. All rights described in Chapter IV of the Copyright, Designs and Patents Act 1988 have been generally asserted: 2011. Copyright of this plan remains with ACD until all fees have been paid in full.

scheme: Blue Moon Paddock,
Woodfield Lane, Essendon
client: PRI19248-01
drawing: Tree Reference Plan
date: 23.06.2014
scale: 1:200@A2
dwg no: PRI19248-01
drawn: TRG checked: AJB