
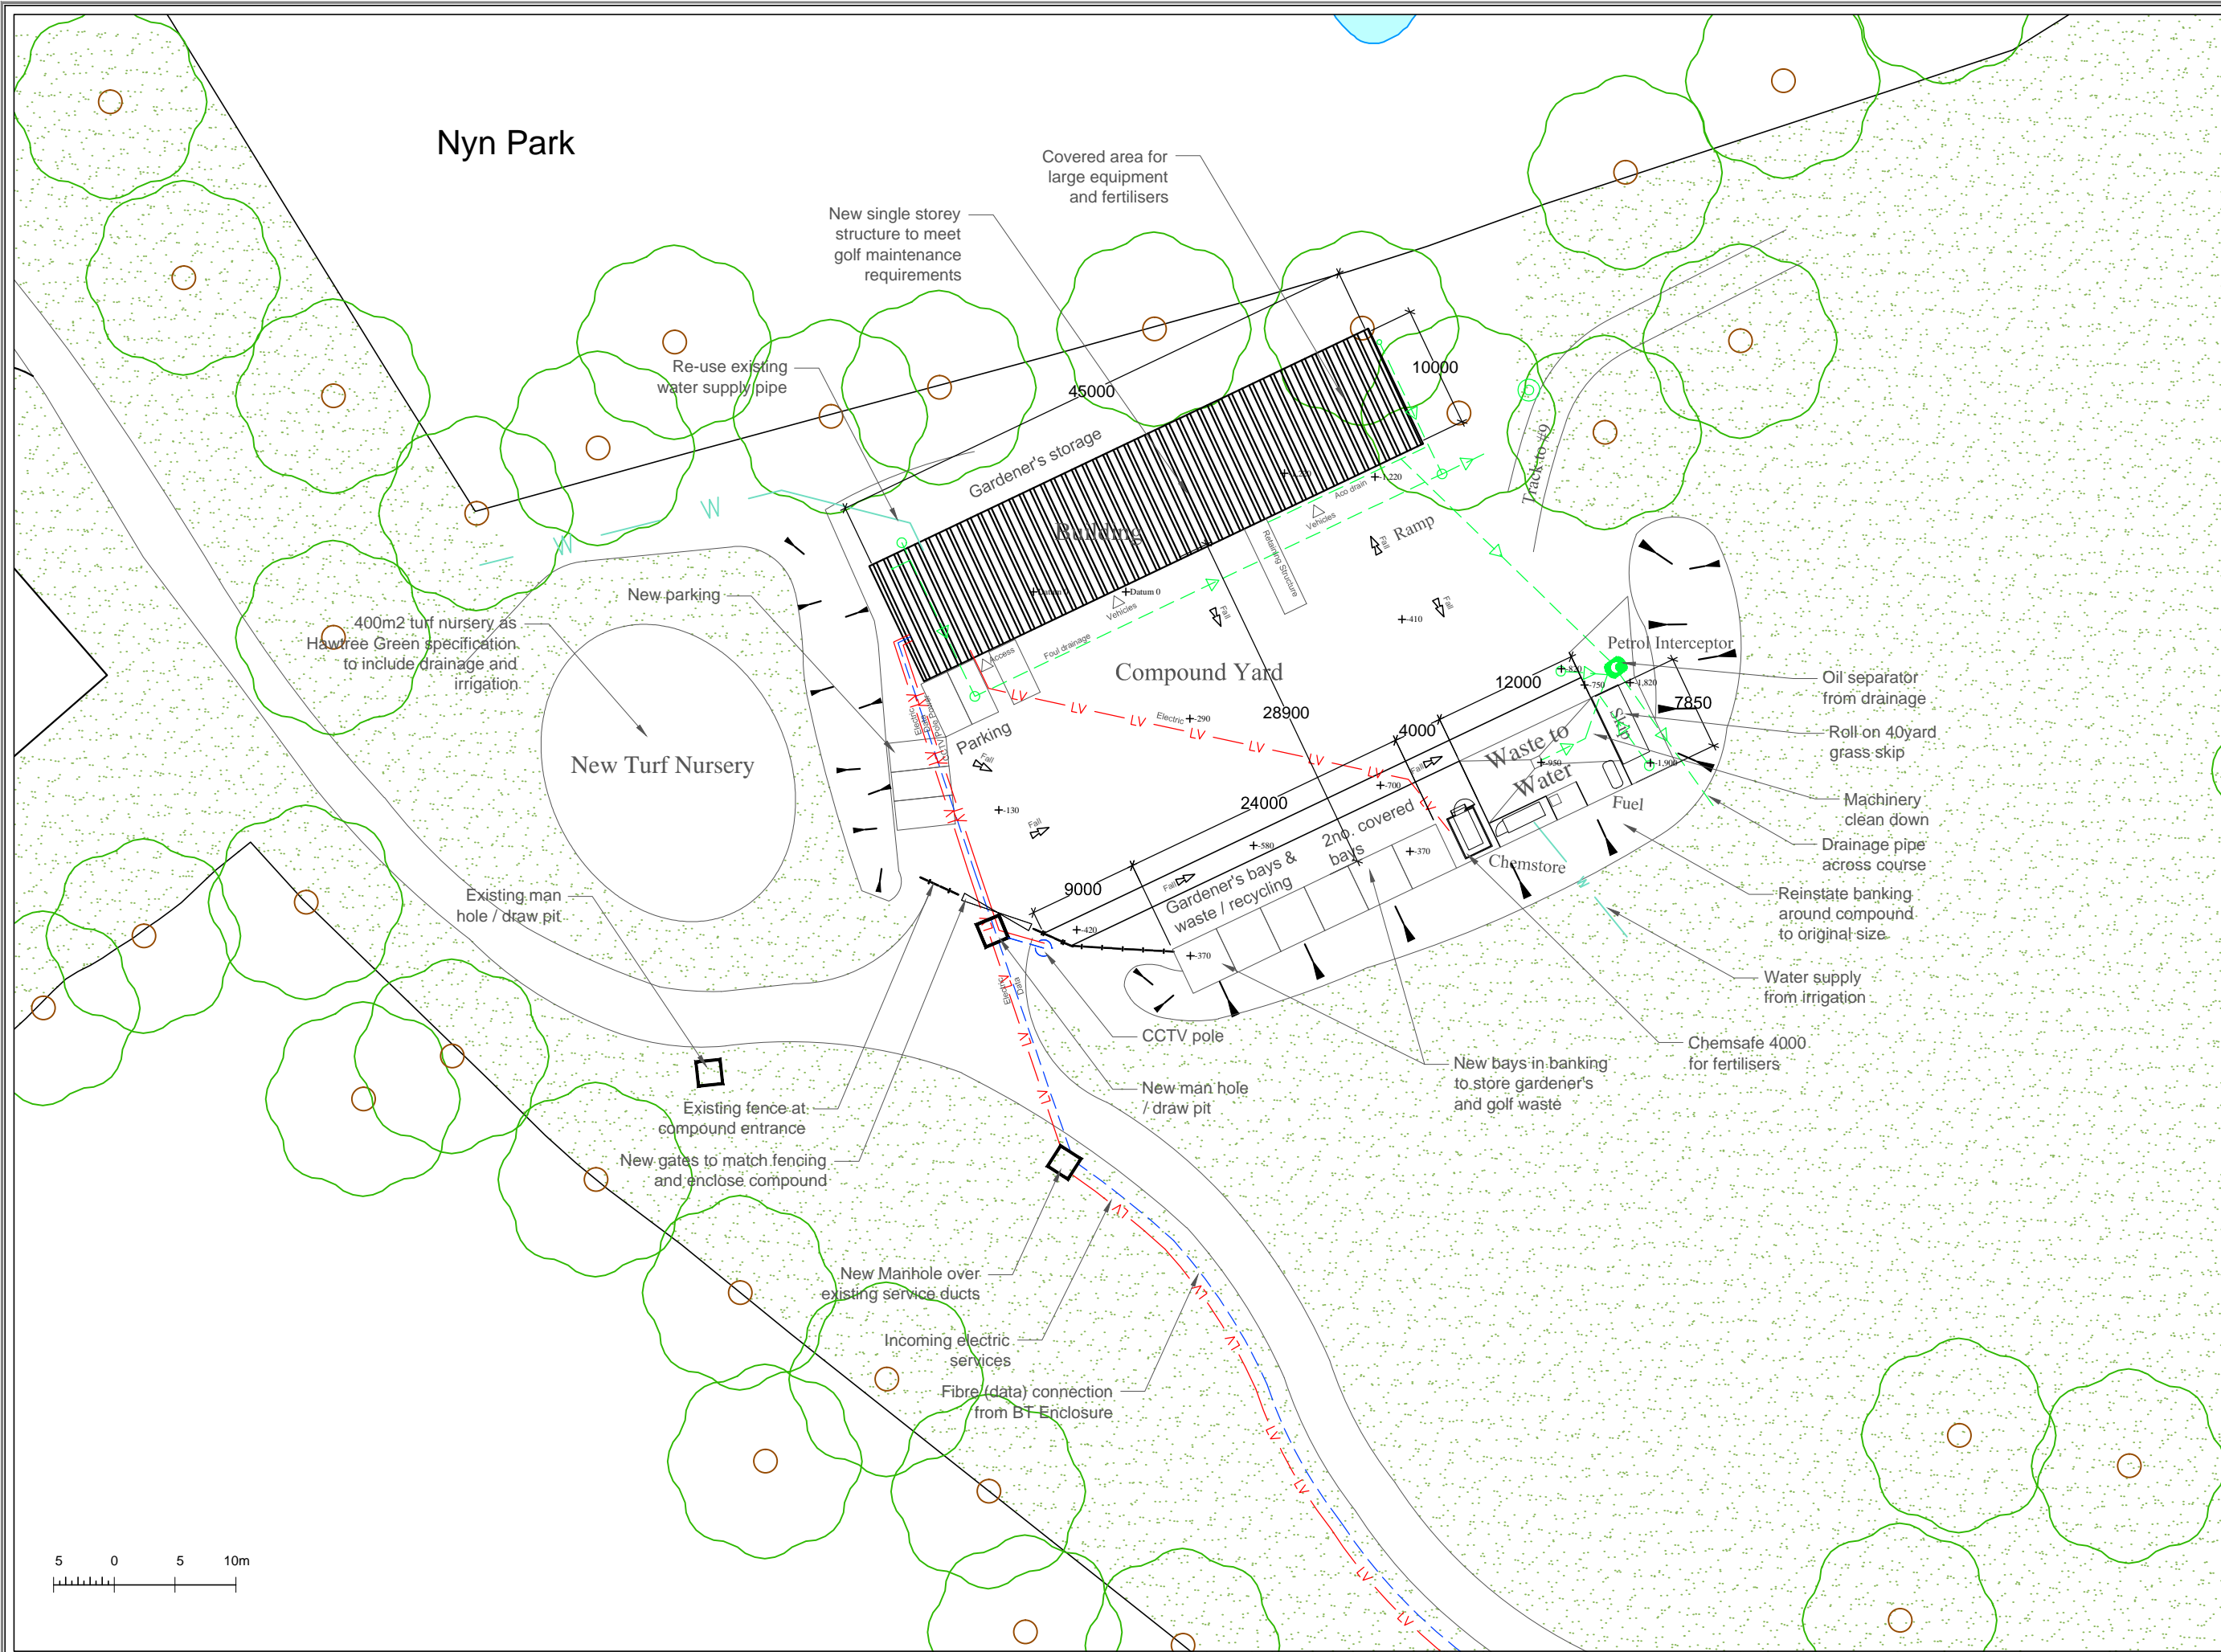


# Nyn Park

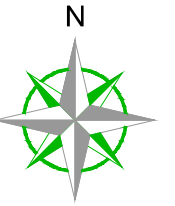

Note:  
Some services may have been omitted due to parked vehicles.  
The Ordnance Survey file is to be used as a guide only.

OS Buildings  Surveyed Buildings

This survey has been orientated / graphically fitted to the Ordnance Survey (O.S.) digital file.  
This is to show the survey in context with its surroundings.  
Although O.S. Coordinates are shown on this plan the grid is to be treated as arbitrary.

No scale factor has been applied to the survey therefore the coordinates shown are not true O.S. Coordinates.

Please refer to Survey Station Coordinate Table above to enable correct establishment of the on-site grid used.

Legend:	
	Boundary Line
	Access
	Drainage
	Electric
	Fertiliser
	Fuel
	Gas
	Ground Level
	Level
	Manhole
	New Building
	Old Building
	Proposed Building
	Road
	Track
	Turf Nursery
	Utility Pole
	Water
	Waste
