


SECTION Y-Y

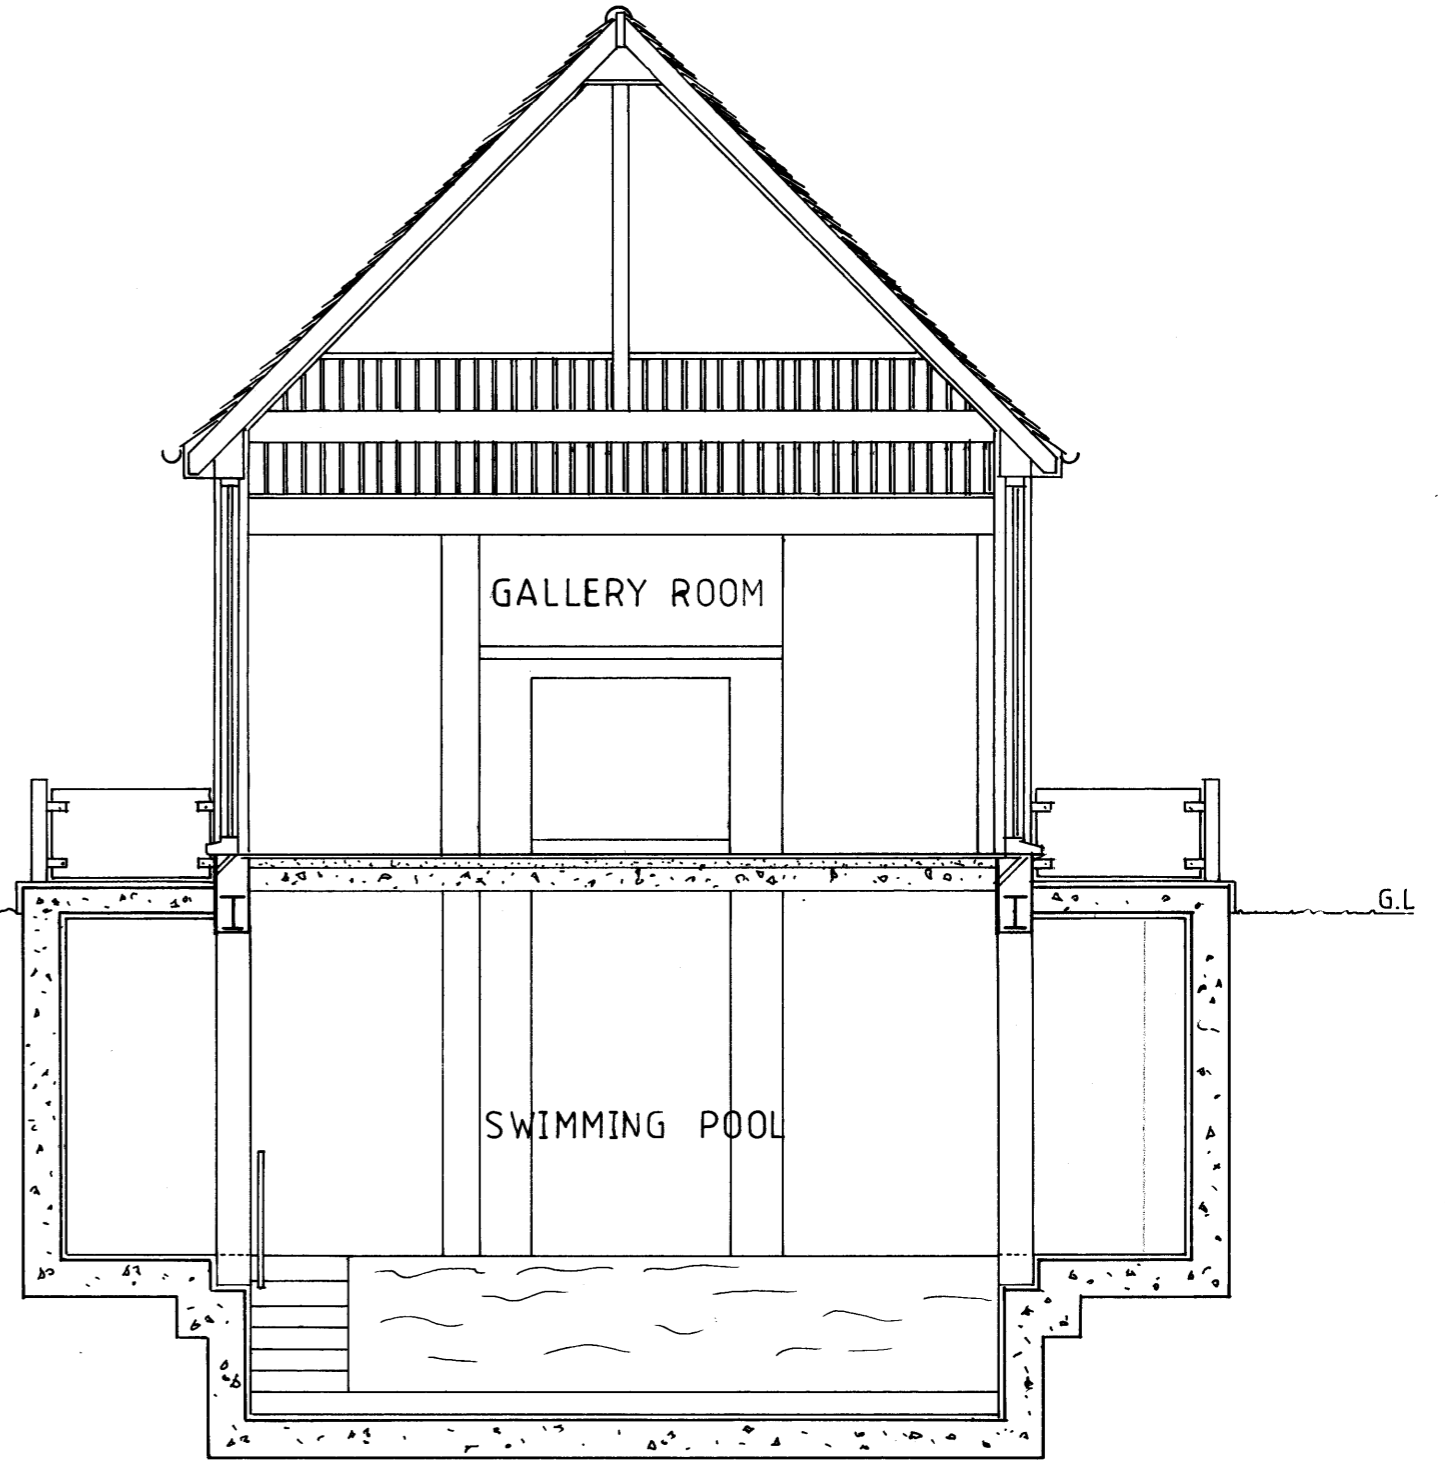

SECTION Z-Z

SCALE 1:50

