




VISUAL SCALE 1:500 @ A1

Refer to site plans for orientation, site levels, plot numbers and layouts.

APPLICATION BOUNDARY

PROPOSED SITE PLAN 40 BED/ 2 STOREY OPTION

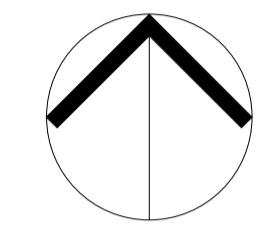

North



Existing cycle storage hoops
Proposed cycle storage hoops
Existing Bin Storage

Rev	Date	Drawn	Description
02	23.03.21	SD	Issue For Planning
01	18.03.21	SD	Issued For Comment

EXPEDITE

RIBA #
Chartered Practice

01392 691631
www.expediteps.com

Client's Name
For and on Behalf of ISO
Spaces and One YMCA

Job Title
Beales Hotel, Comet Way,
Hatfield, AL10 9NG

Drawing Title
Proposed Site Plan - 40 Bed
Scheme

Scale
1 : 500 @ A1

Drawing Number
AS21.13 L.01.01

Rev
02

Status
PLANNING